



East Elevation
1 : 250

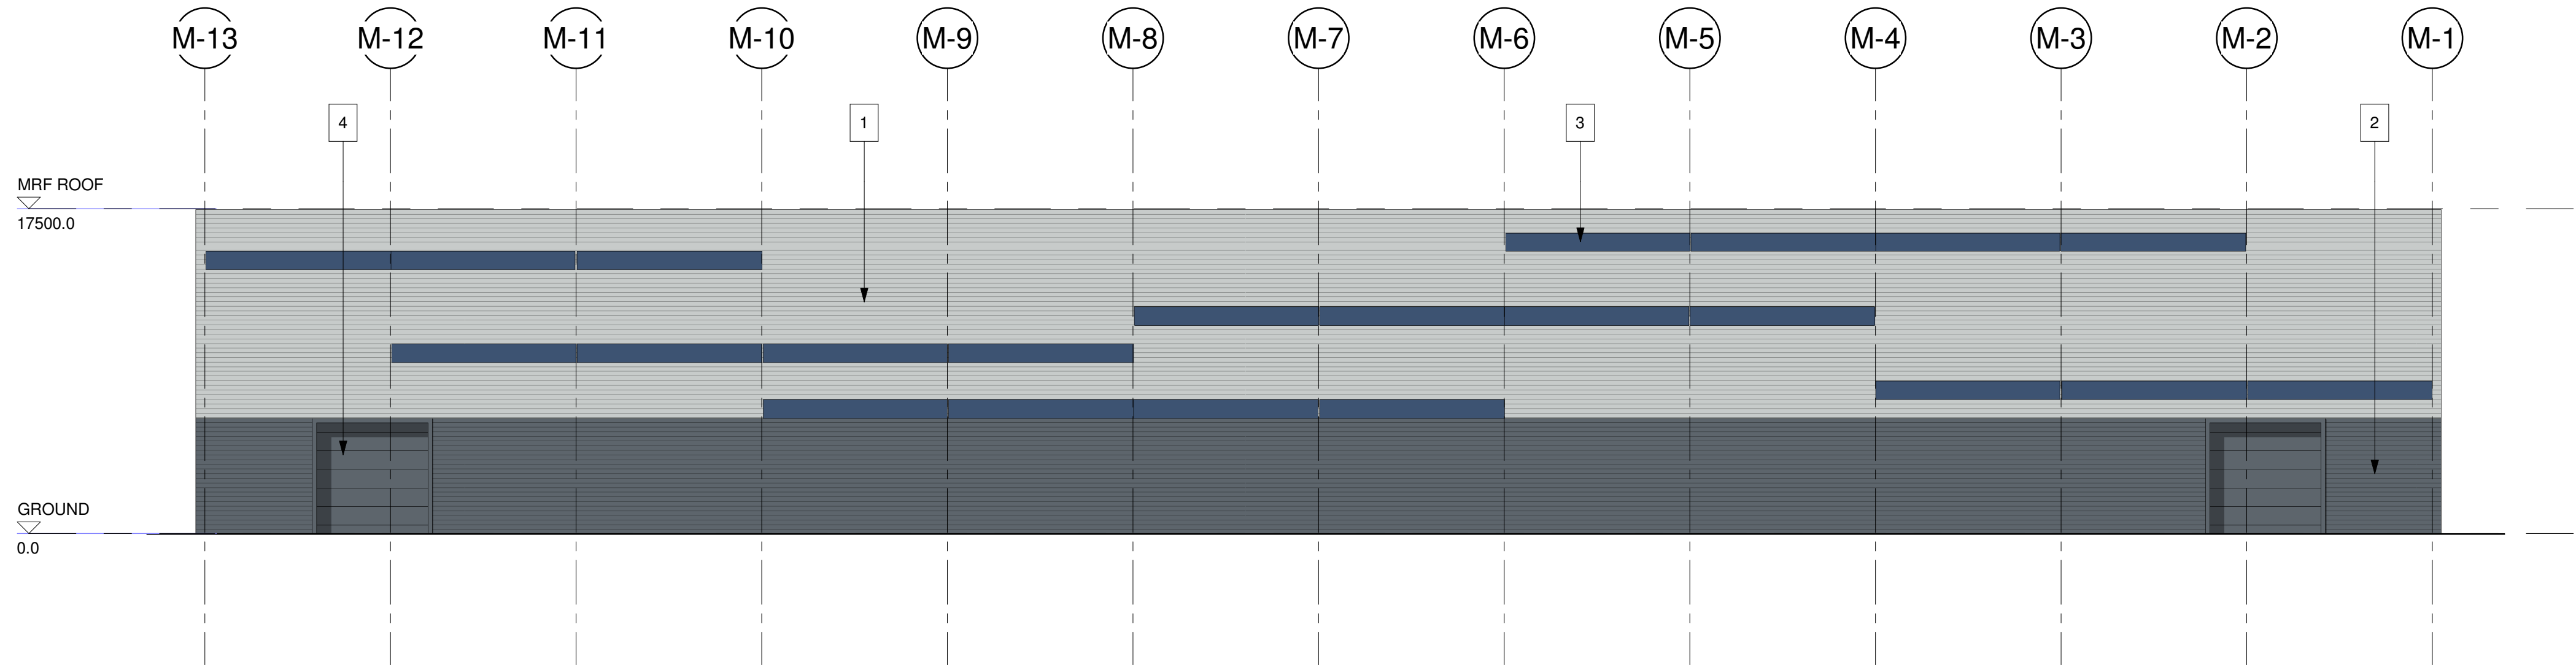

North Elevation
1 : 250

- Key**
- 1. Trapezoidal Cladding, Horizontally laid, Colour Light Grey.
 - 2. Trapezoidal cladding, Horizontally laid, Colour Dark Grey.
 - 3. Translucent Cladding, Horizontally laid, Colour Dark Blue.
 - 4. Roller Shutter Door, Colour Dark Grey.
 - 5. Flat panel Cladding, Horizontally laid, Colour Dark Grey.
 - 6. Curtain Walling.
 - 7. Office Glazing.

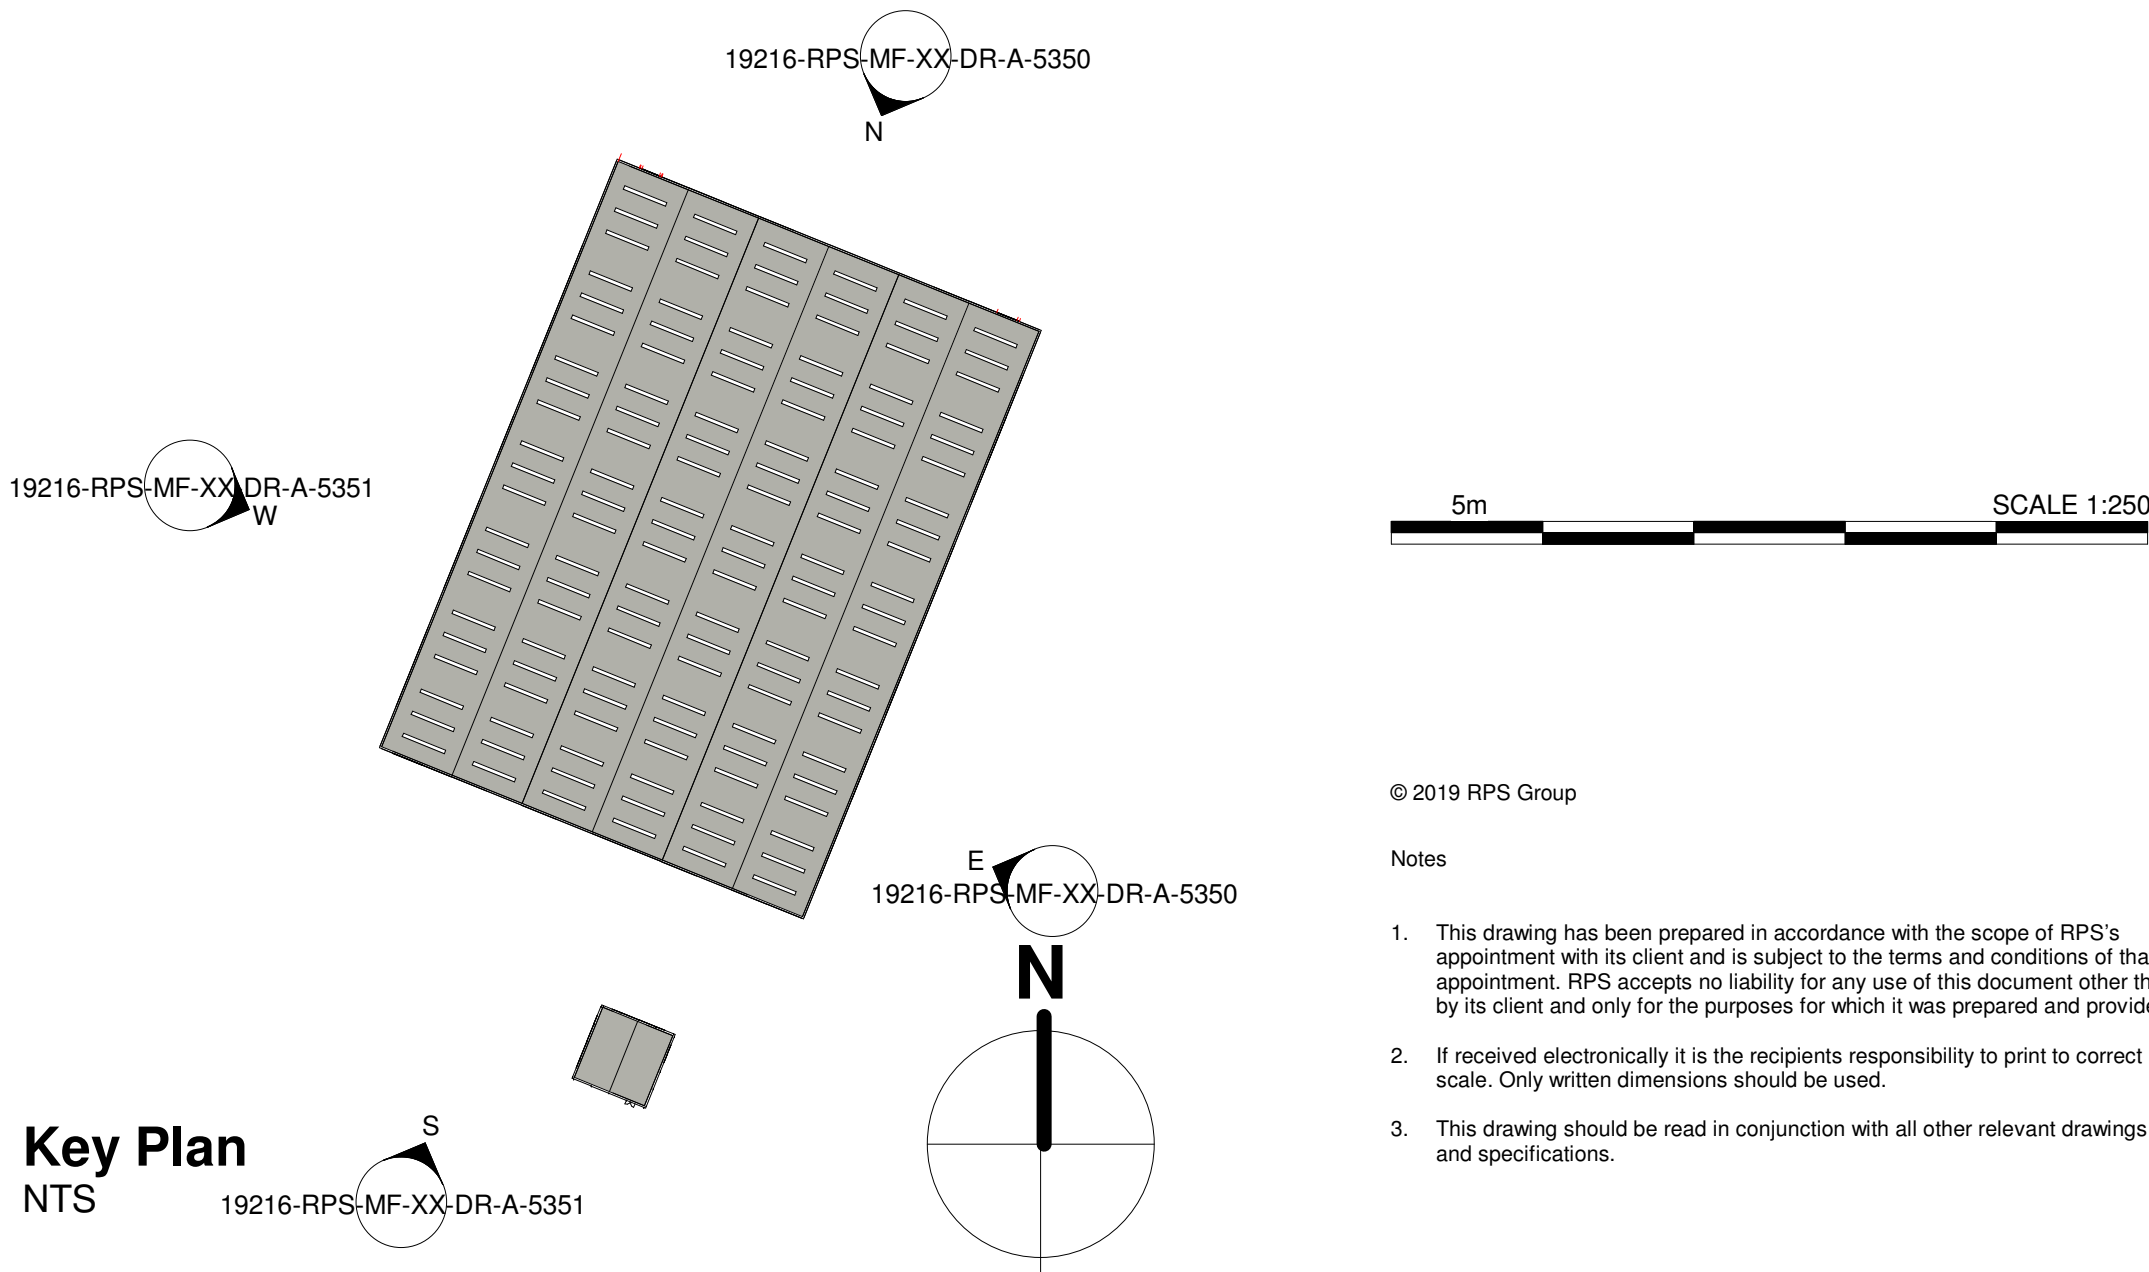


© 2019 RPS Group

Notes

1. This drawing has been prepared in accordance with the scope of RPS's appointment with its client and is subject to the terms and conditions of that appointment. RPS accepts no liability for any use of this document other than by its client and only for the purposes for which it was prepared and provided.
2. If received electronically it is the recipients responsibility to print to correct scale. Only written dimensions should be used.
3. This drawing should be read in conjunction with all other relevant drawings and specifications.


P01	Initial Issue	ET	NB	03/04/2020
Rev	Description	By	Ckd	Date



MAKING
COMPLEX
EASY

Suite D10, Josephs Well, Hanover Walk
Leeds, West Yorkshire LS3 1AB, United Kingdom
T:0113 220 6190 Expsnewark@rpsgroup.com

Client



ENVIRONMENTAL

Project

Redcar Energy Centre

Title

Proposed North & East Elevation

Status

Preliminary

Scale @ A1

As indicated

Date Created

25/03/20

Task Team Manager

TFH

Information Author

ET

Task Information Manager

NB

Document Number

19216-RPS-MF-XX-DR-A-5350

Project Code - Originator - Zone - Level - Type - Role - Drawing Number

RPS Project Number
NK019216

Suitability

S0

Revision

P01

rpsgroup.com