




Office East Elevation
1 : 100

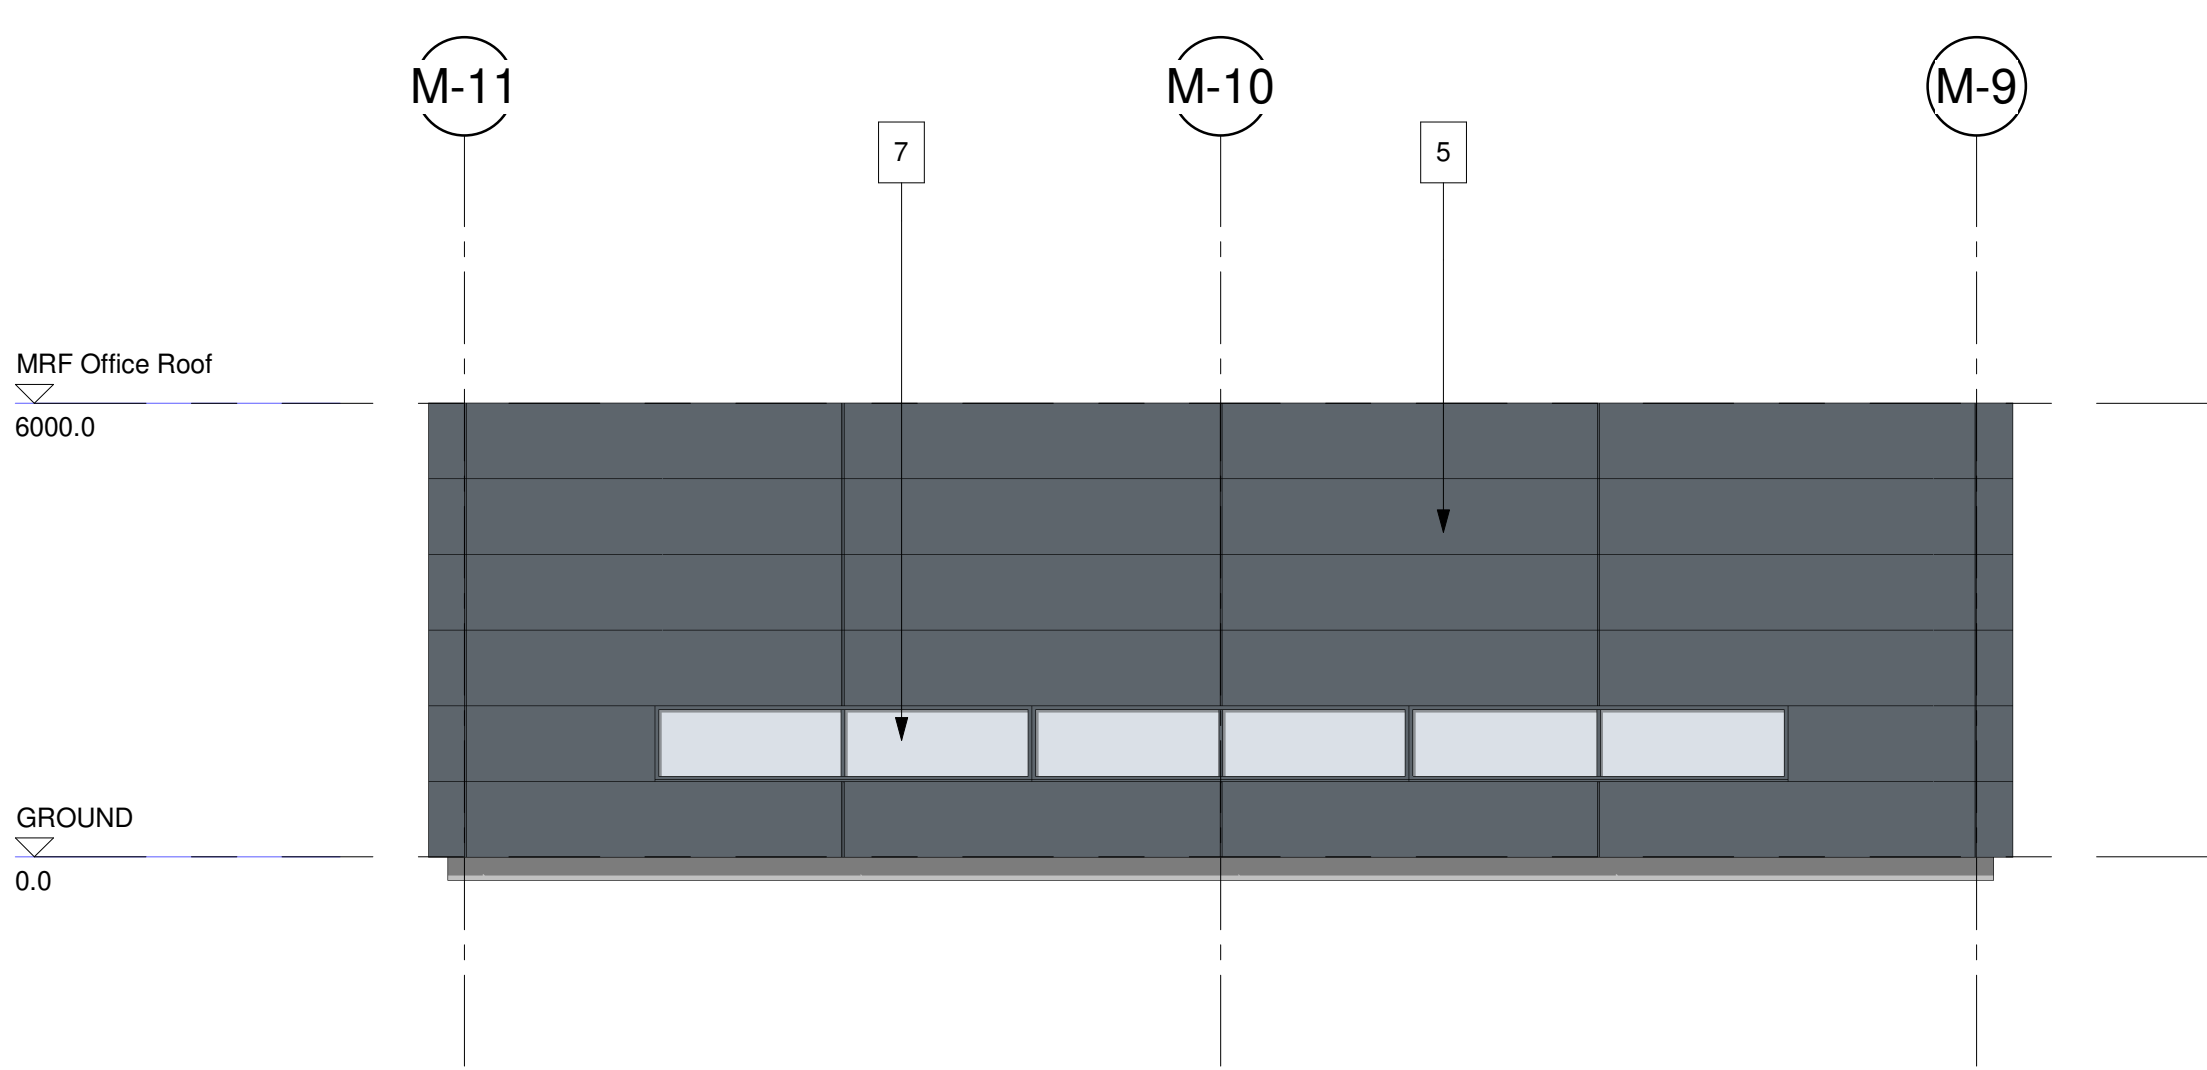


Office North Elevation
1 : 100

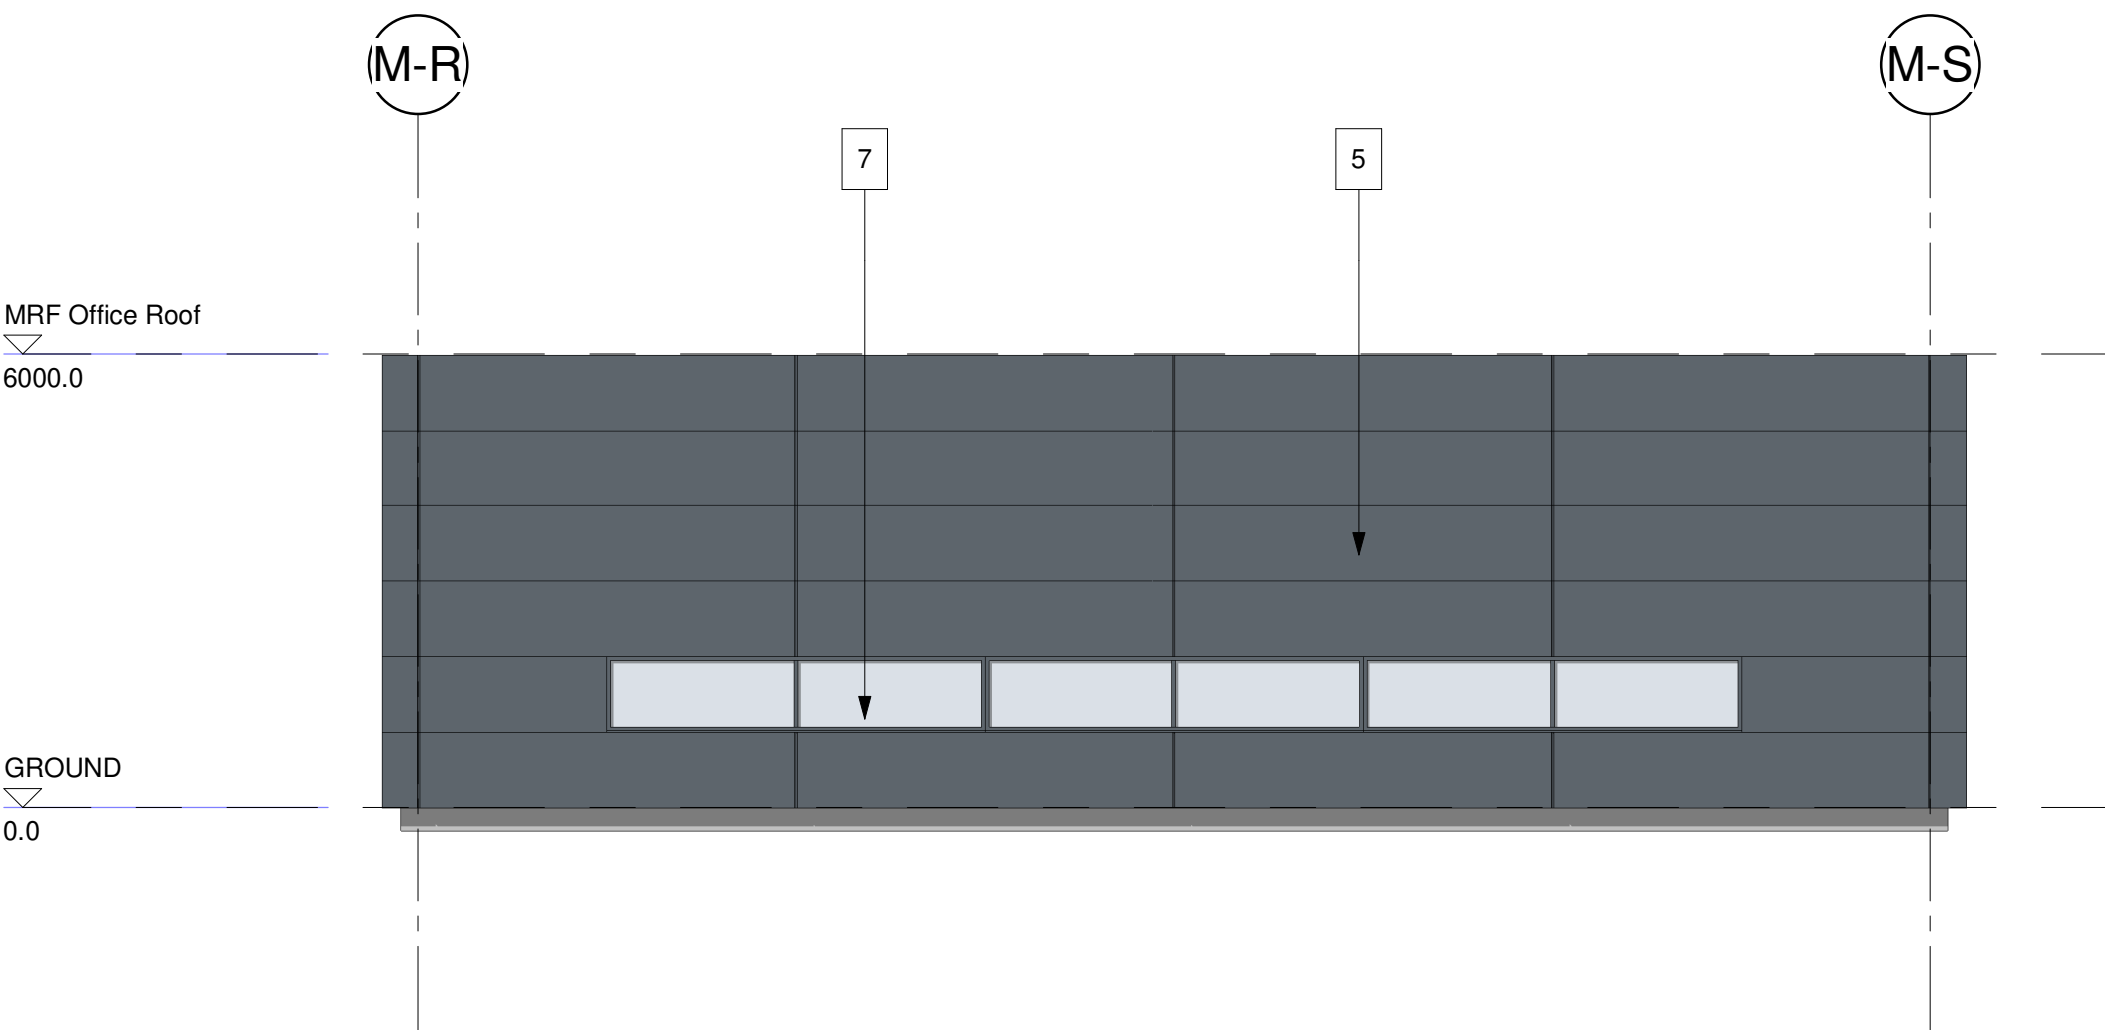

Office West Elevation
1 : 100

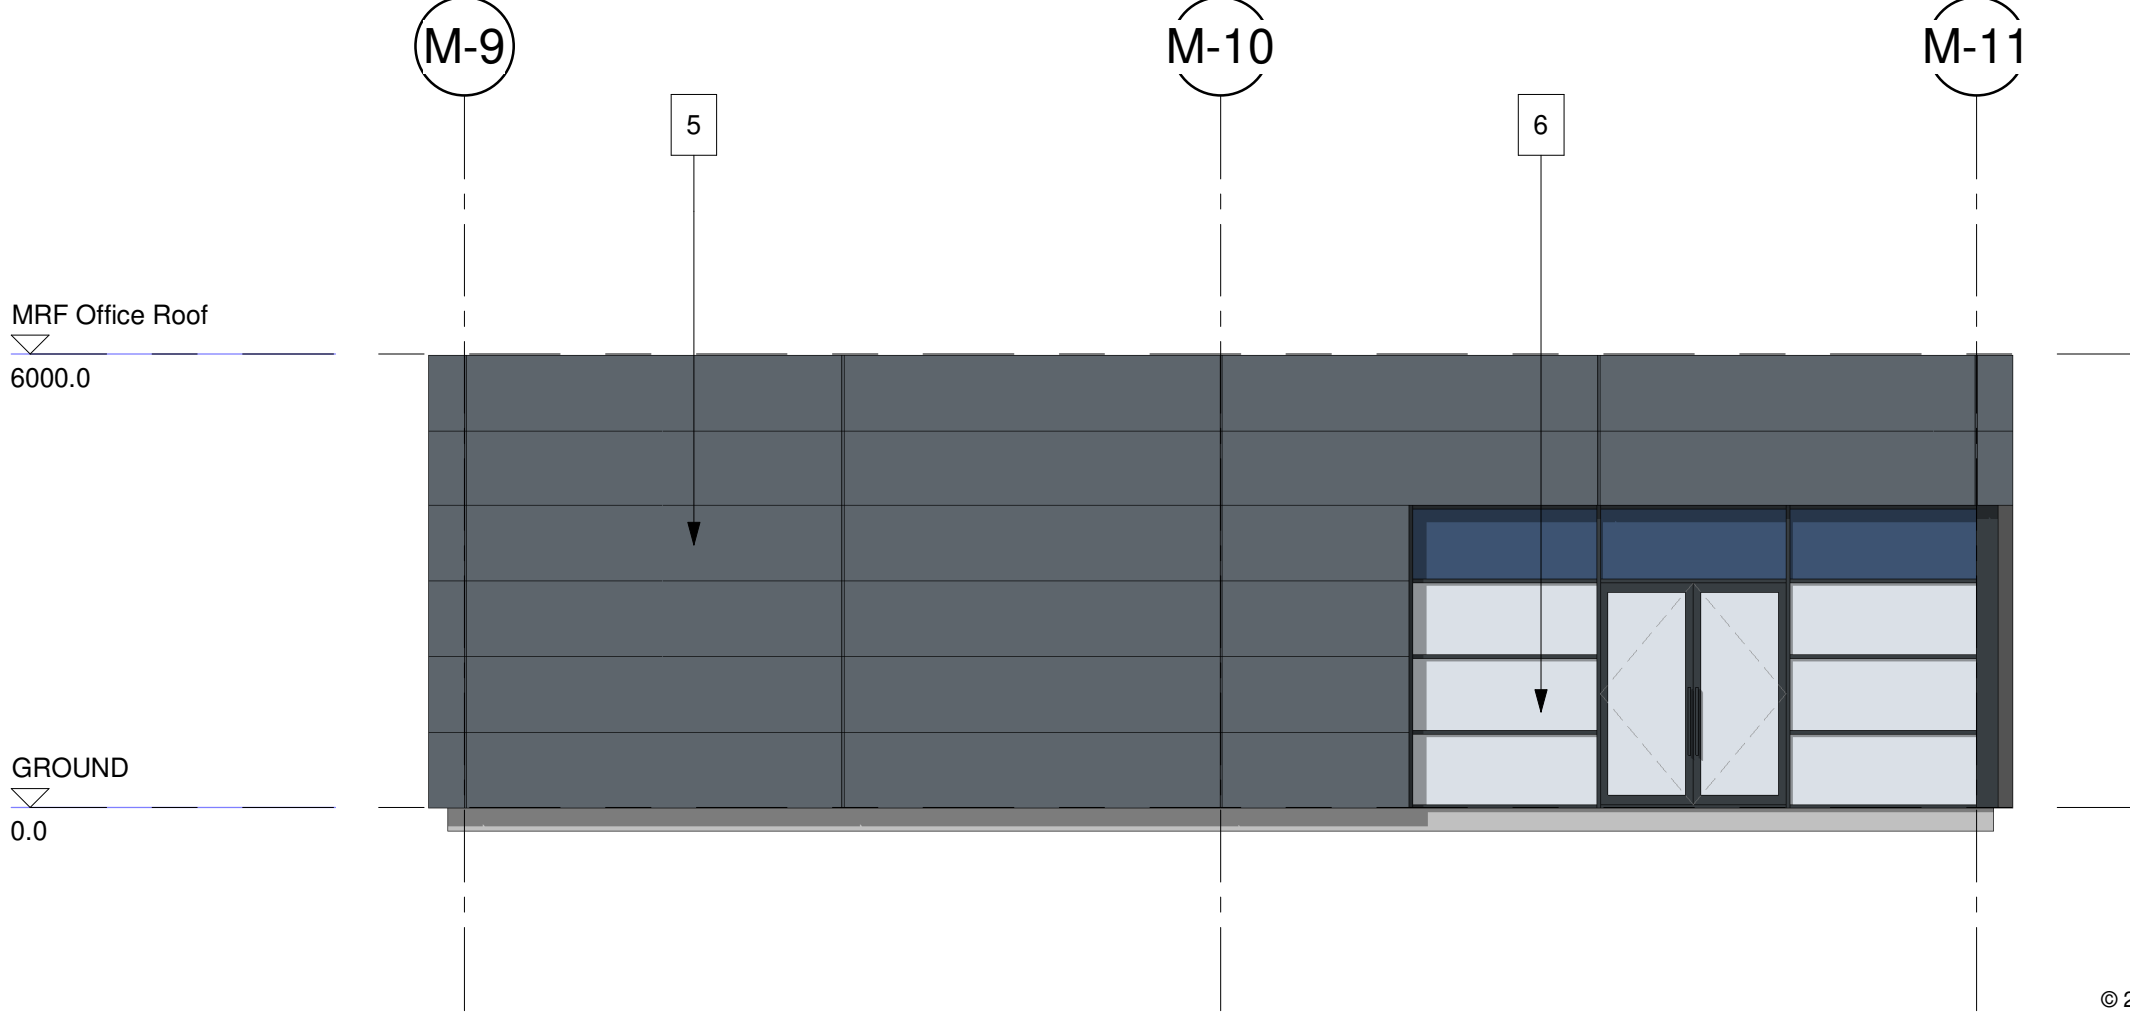

Office South Elevation
1 : 100

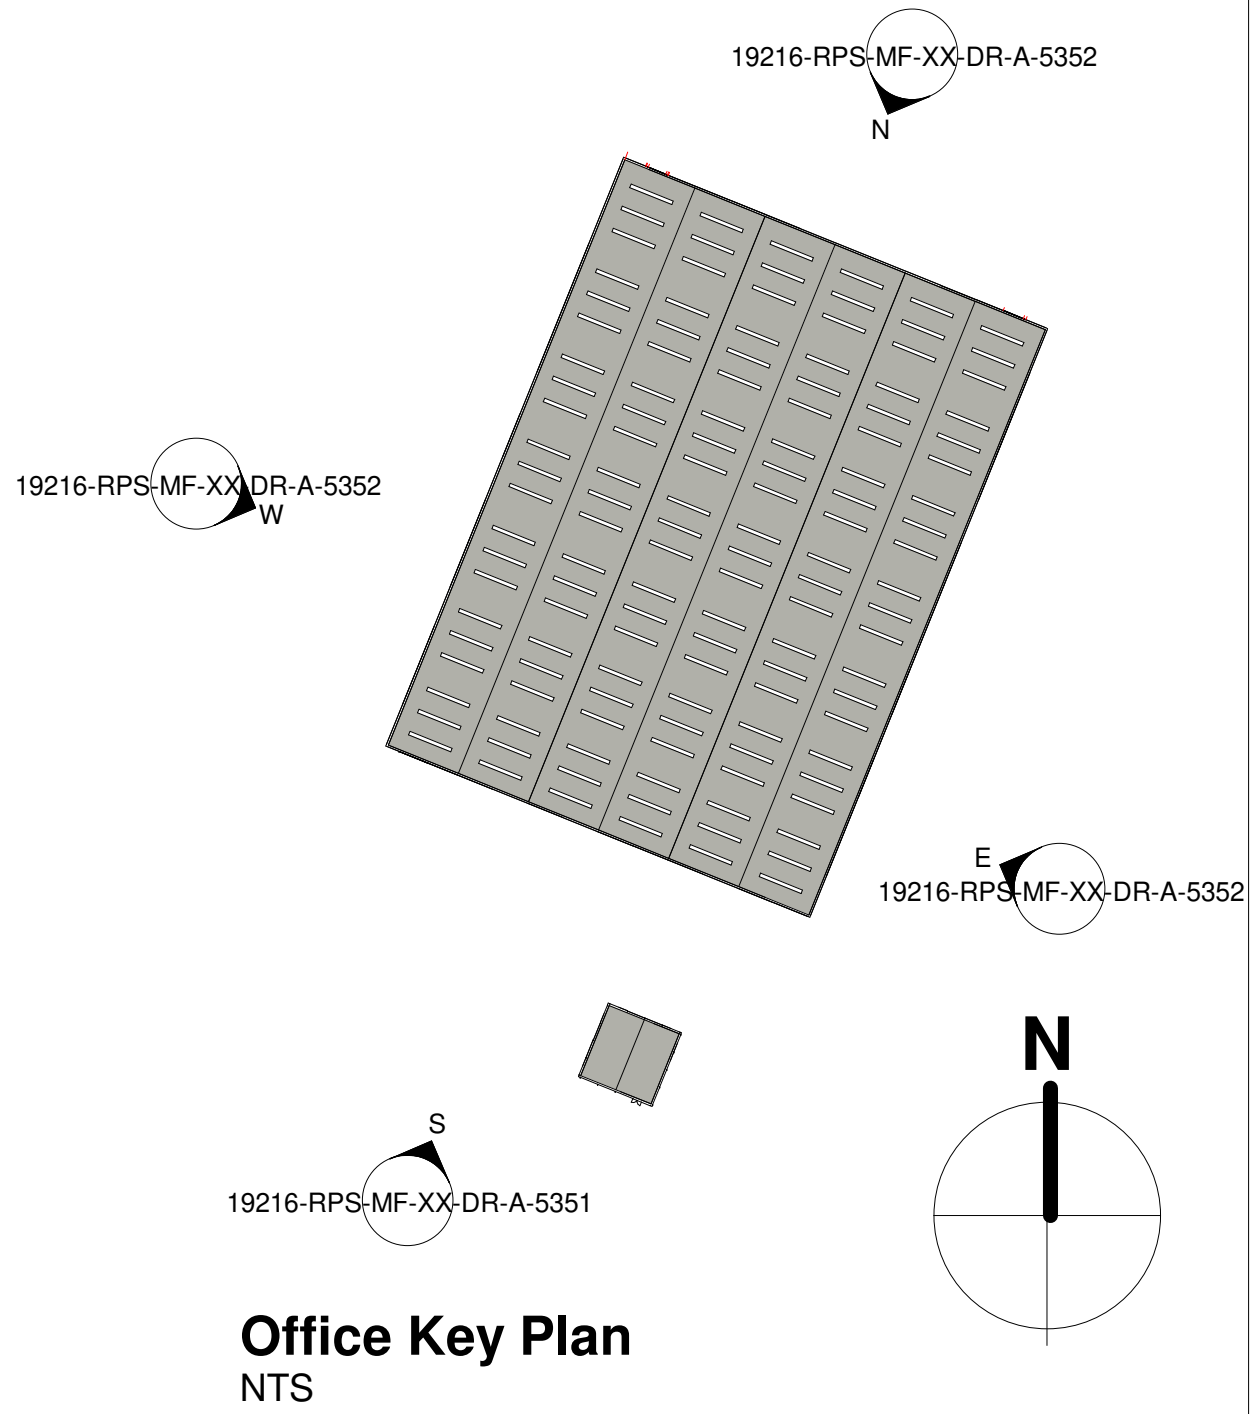

Key

1. Trapizoidal Cladding, Horizontally laid, Colour Light Grey.
2. Trapizoidal cladding, Horizontally laid, Colour Dark Grey.
3. Translucent Cladding, Horizontally laid, Colour Dark Blue.
4. Roller Shutter Door, Colour Dark Grey.
5. Flat panel Cladding, Horizontally laid, Colour Dark Grey.
6. Curtain Walling.
7. Office Glazing.



© 2019 RPS Group

Notes

1. This drawing has been prepared in accordance with the scope of RPS's appointment with its client and is subject to the terms and conditions of that appointment. RPS accepts no liability for any use of this document other than by its client and only for the purposes for which it was prepared and provided.
2. If received electronically it is the recipients responsibility to print to correct scale. Only written dimensions should be used.
3. This drawing should be read in conjunction with all other relevant drawings and specifications.

P02	Office height reduced	ET	TFH	12/06/2020
P01	Initial Issue	ET	NB	03/04/2020
Rev	Description	By	Ckd	Date



Suite D10, Josephs Well, Hanover Walk
Leeds, West Yorkshire LS3 1AB, United Kingdom
T:0113 220 6190 Expsnewark@rpsgroup.com

Client



Project

Redcar Energy Centre

Title

Proposed Office Elevations

Status
Preliminary

Scale @ A1
As indicated

Date Created
25/03/20

Task Team
Manager
TFH

Information
Author
ET

Task Information
Manager
NB

Document Number
19216-RPS-MF-XX-DR-A-5352

Project Code - Originator - Zone - Level - Type - Role - Drawing Number

RPS Project Number
NK019216

Suitability
S0

Revision
P02

rpsgroup.com