

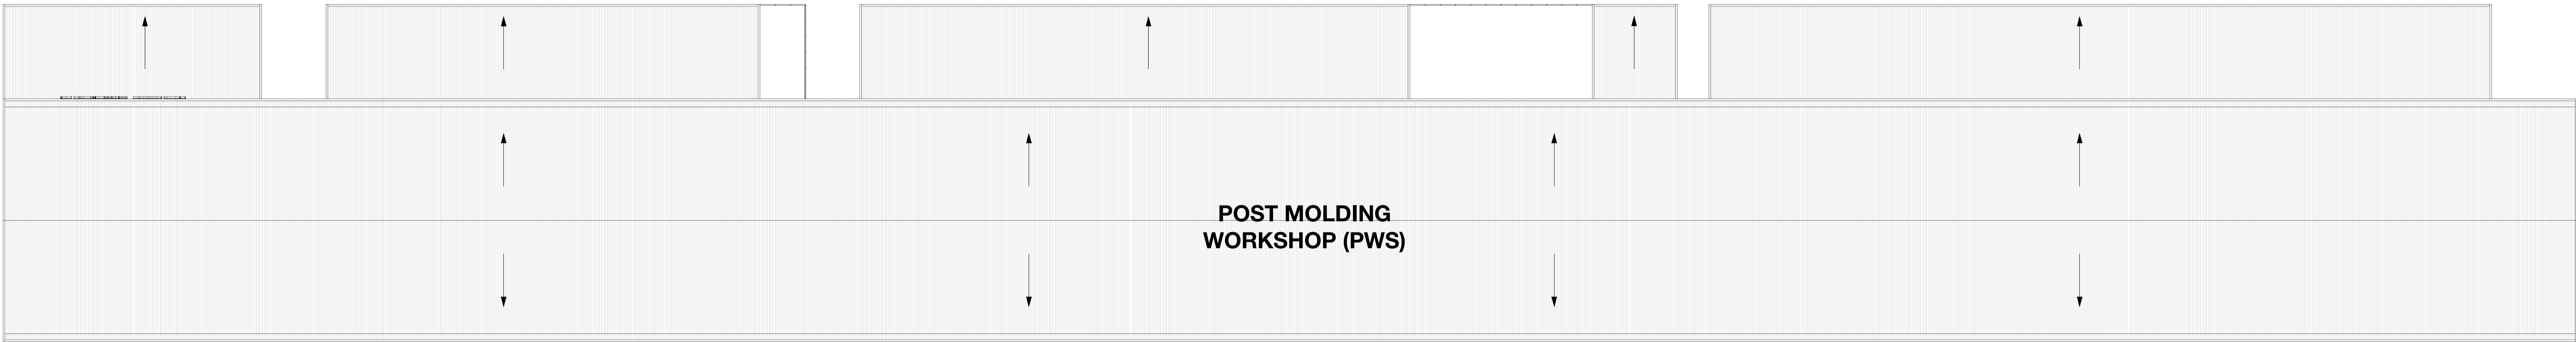
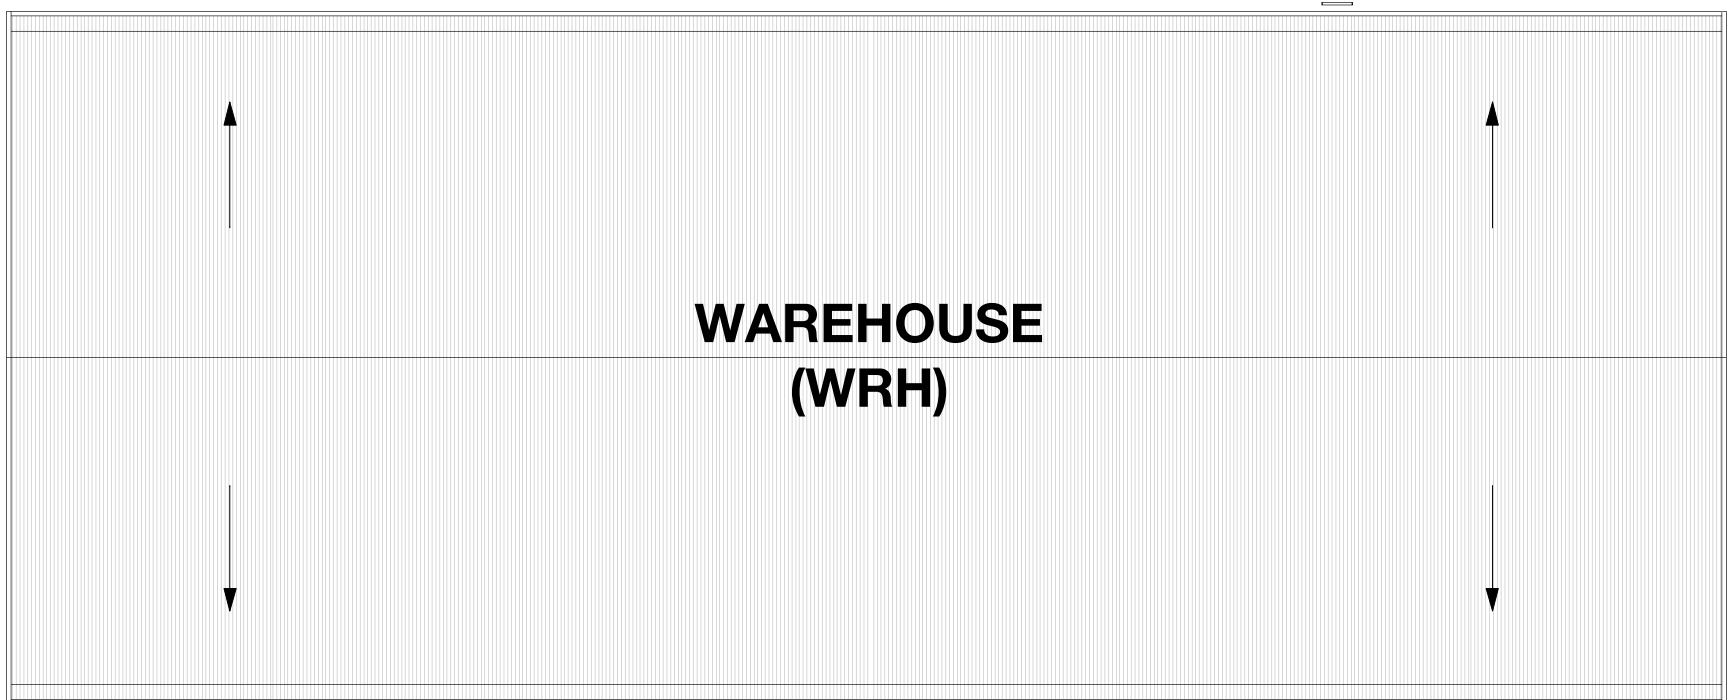
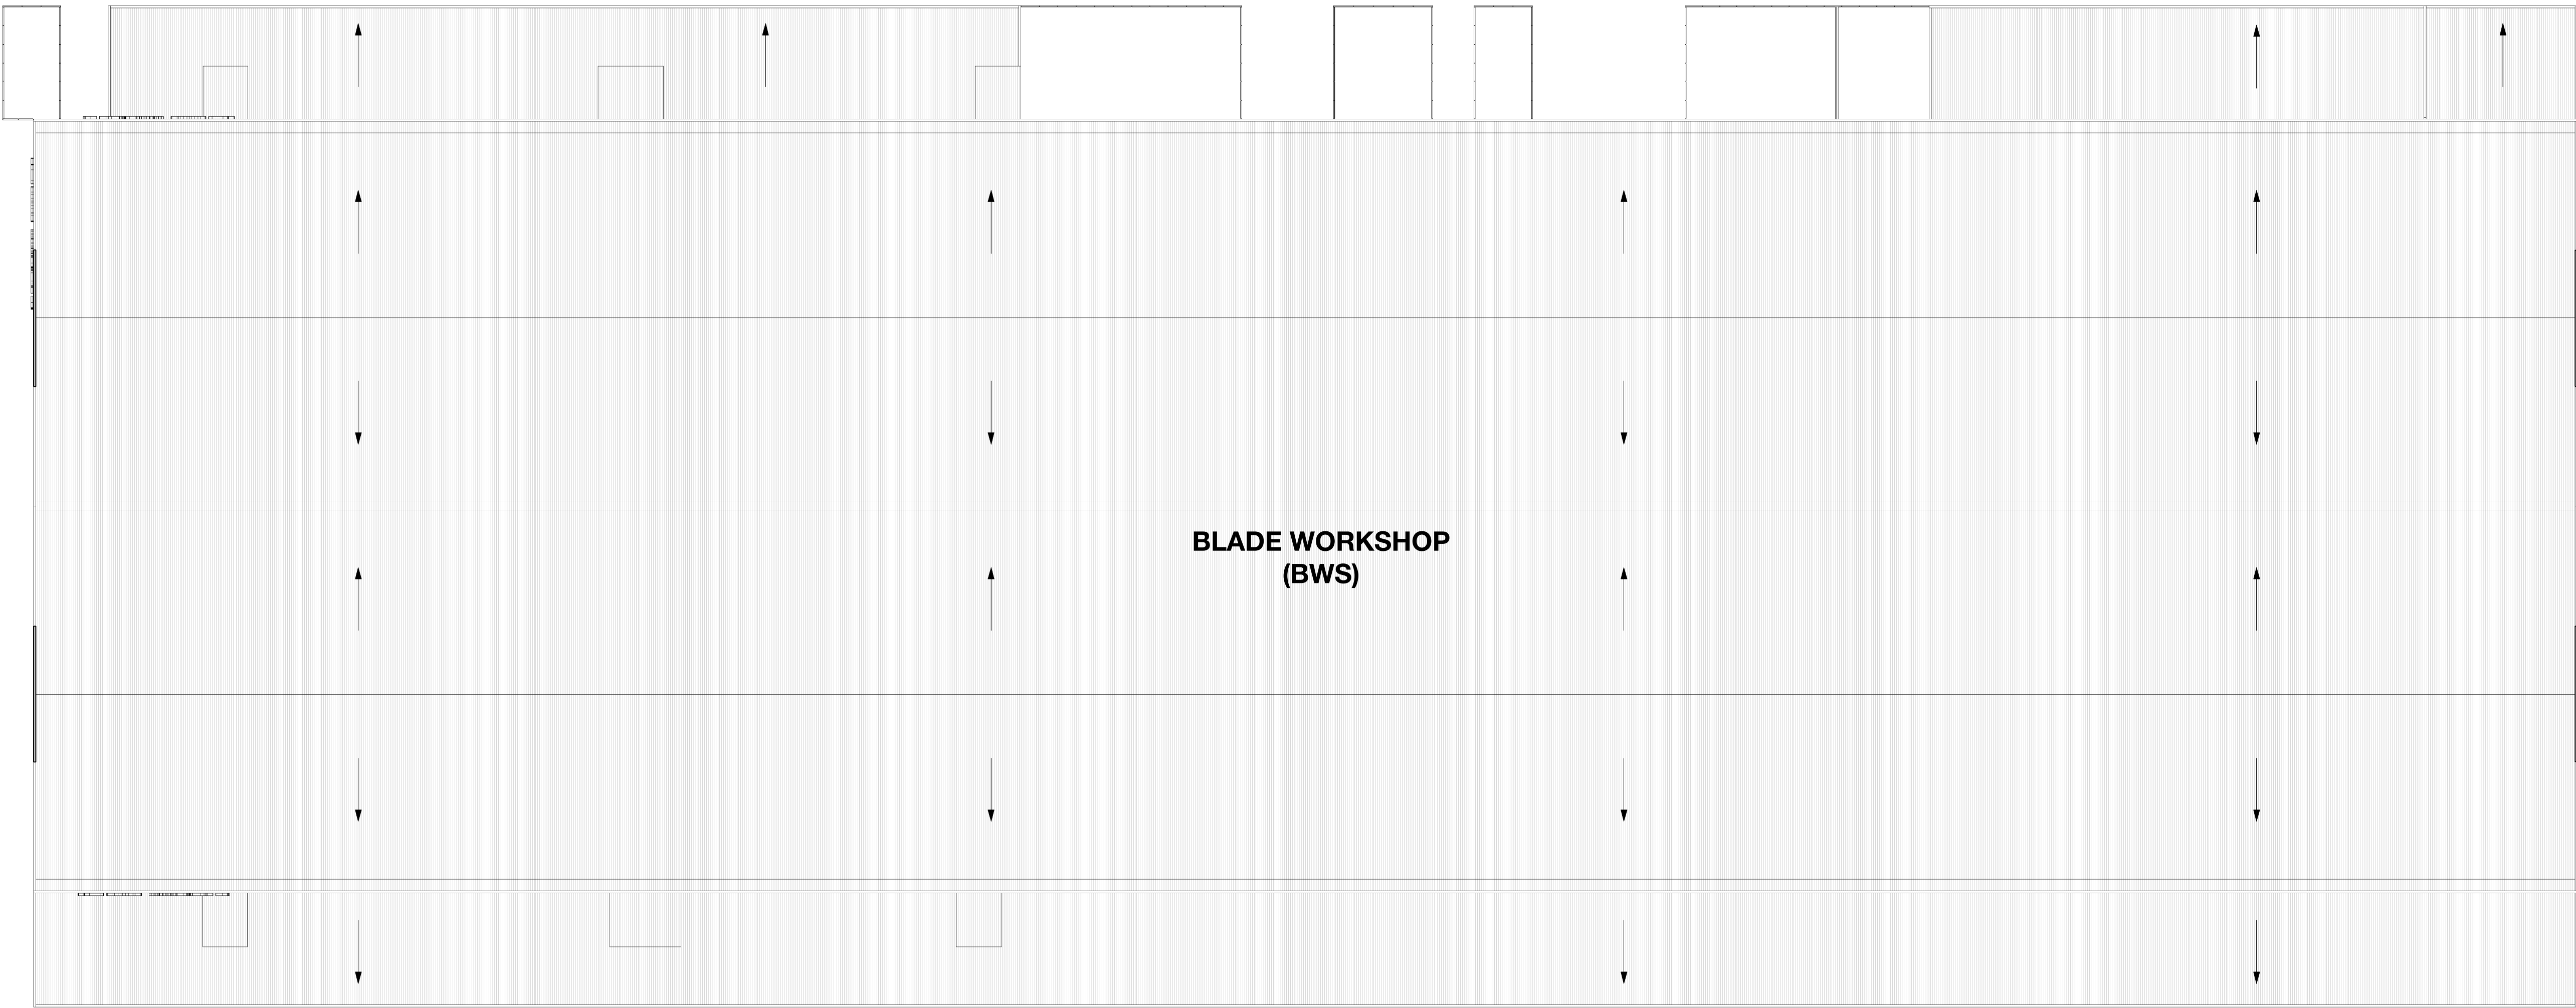
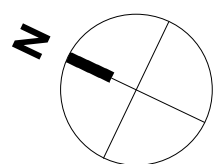


The use of this data by the recipient acts as an agreement of the following statements.
Do not use this data if you do not agree with any of the following statements:
All drawings are based upon site information supplied by third parties and as such their accuracy cannot be guaranteed. All features are approximate and subject to clarification by a qualified topographical survey. Industry service requires and confirmation of the legal boundaries.
The completed version of this drawing should be viewed in DWG or PDF format not DWG or other formats. All parts of this drawing must be made in full colour.
Where this drawing has been based upon Ordnance Survey data, it has been reproduced under the terms of Rights Licence No. 100002164. Reproduction of this drawing in whole or in part is prohibited without the prior permission of Ordnance Survey.
Do not scale the drawings. Use Scaled dimensions in all cases. Check all dimensions on site. Report any discrepancies in writing to Ryder before proceeding.

 

Blade Workshop, Post Molding Workshop & Warehouse Roof Plan
1:500

Key Plan

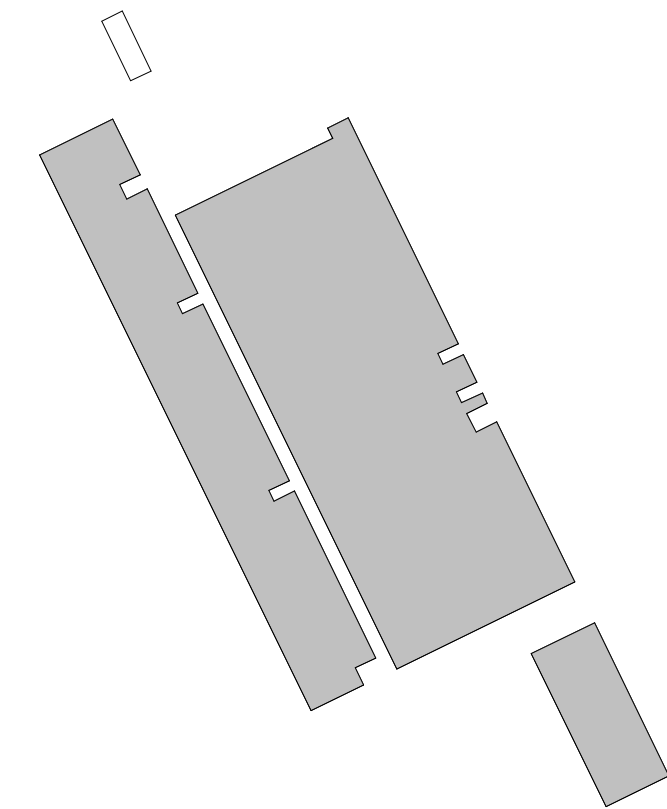

P1	First Issue	JM	JE	26/10/2021
Rev.	Description	Drawn	Checked	Date
Assessment				
Suitability				
Work In Progress				
Project				
LM Wind Power				
LM Wind UK Facility				
Teesport, United Kingdom				
Drawing				
BWS, PWS & WRH GA Roof Plan				
Drawing No.				
Project ID	Originator	Zone	Level	Type
LMW	FWD	00	R1	DR
Revision				
Ryder Project No.	Scale of A0	Status	Revision	
10548-00	1:500	SO	P1	