


DO NOT SCALE

100
Millimetres

0 10

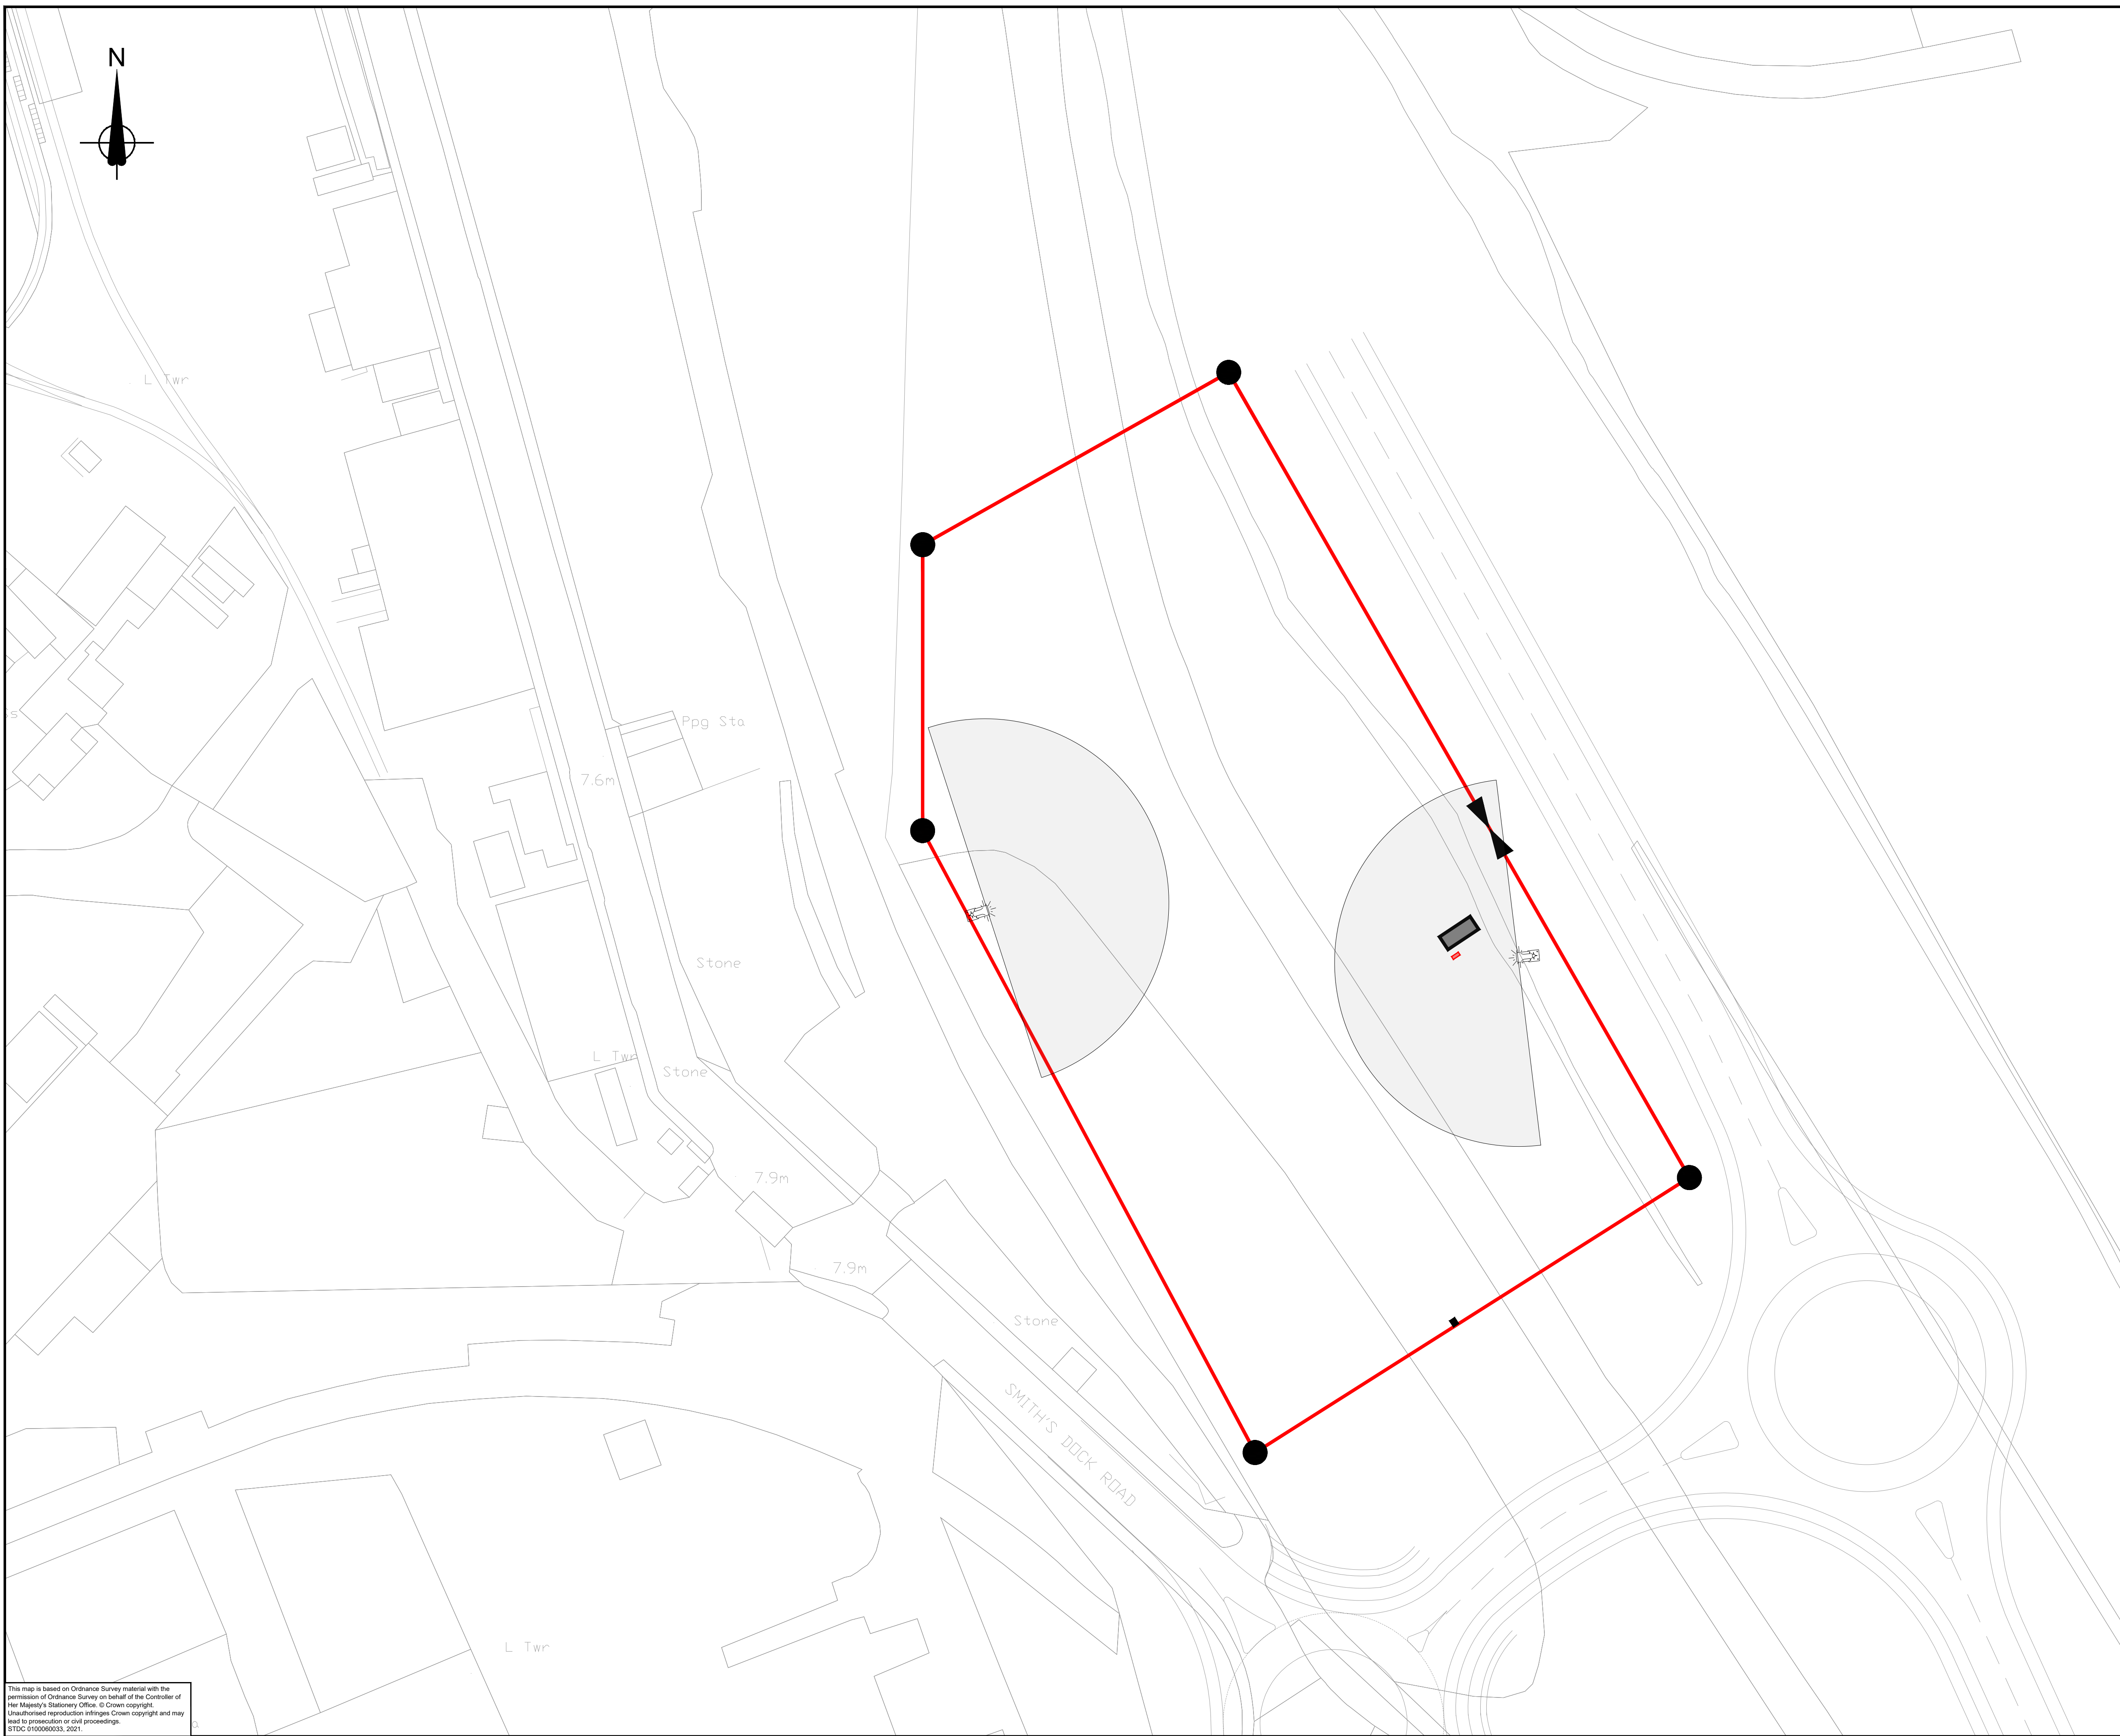

NOTES

1. DO NOT SCALE FROM THIS DRAWING

KEY:

- INITIAL PCZ AREA - 3 ACRES
- CABINS
- GENERATOR
- 1.2m X 1m TURNSTILE GATE
- CCTV (5 IN TOTAL)
- LIGHTING TOWERS WITH INDICATIVE DIRECTION OF ILLUMINATION

FOR INFORMATION ONLY

Rev.	Date	Description	By	Chk'd	App'd
E	2021	AMENDED DUE TO COMMENTS	KW	JH	JMC
D	2021	AMENDED ROAD FOR TURNING	KW	JH	JMC
C	2021	AMENDED DUE TO COMMENTS	KW	JH	JMC
B	2021	AMENDED DUE TO COMMENTS	KW	JH	JMC
A	2021	AMENDED DUE TO COMMENTS	KW	JH	JMC

STDC
Teesside Management Offices,
Redcar, TS10 5QW
www.southteesdc.com

South Tees Development Corporation

Project Title:

TEESWORKS
The UK's largest industrial zone

Drawing Name:

**PRIMARY CUSTOM ZONE
INITIAL LAND AREA
PROPOSED SITE PLAN**

Drawn by: KW

Checked by: JH

Approved by: JMC

Date: JULY 2021

Date: JULY 2021

Date: JULY 2021

Drawing Number:

TSWK-STDC-SBK-ZZ-SK-C-0002

Revision:

E

Drawing Scale:

1:500

Page Size:

A1

This map is based on Ordnance Survey material with the permission of Ordnance Survey on behalf of the Controller of Her Majesty's Stationery Office. © Crown copyright. Unauthorised reproduction infringes Crown copyright and may lead to prosecution or civil proceedings. STDC 010060033, 2021.