



DO NOT SCALE

100  
Millimetres

0 10

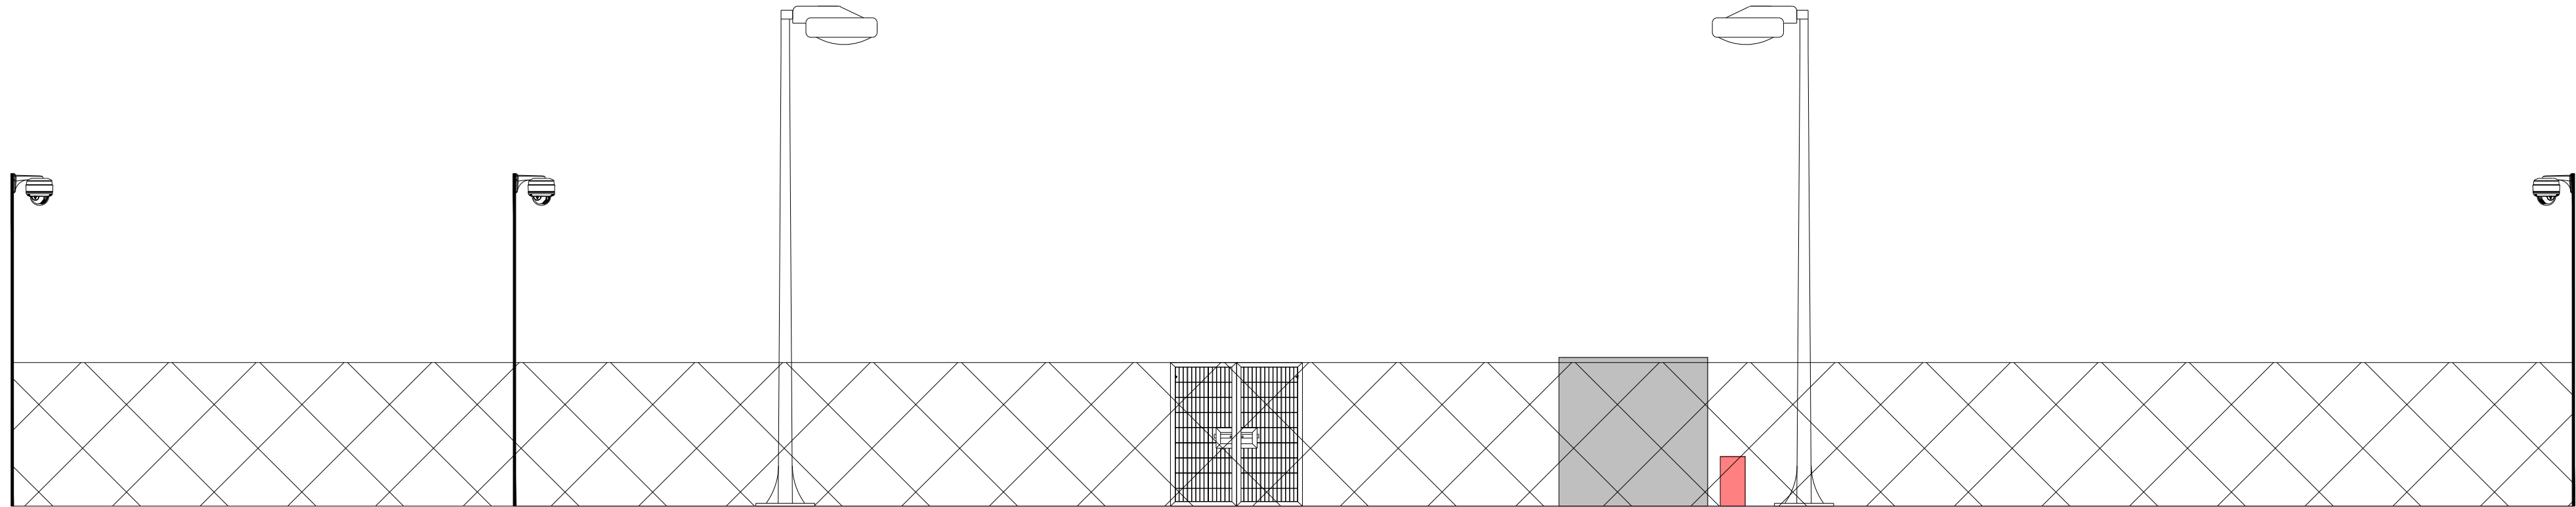

WEST ELEVATION

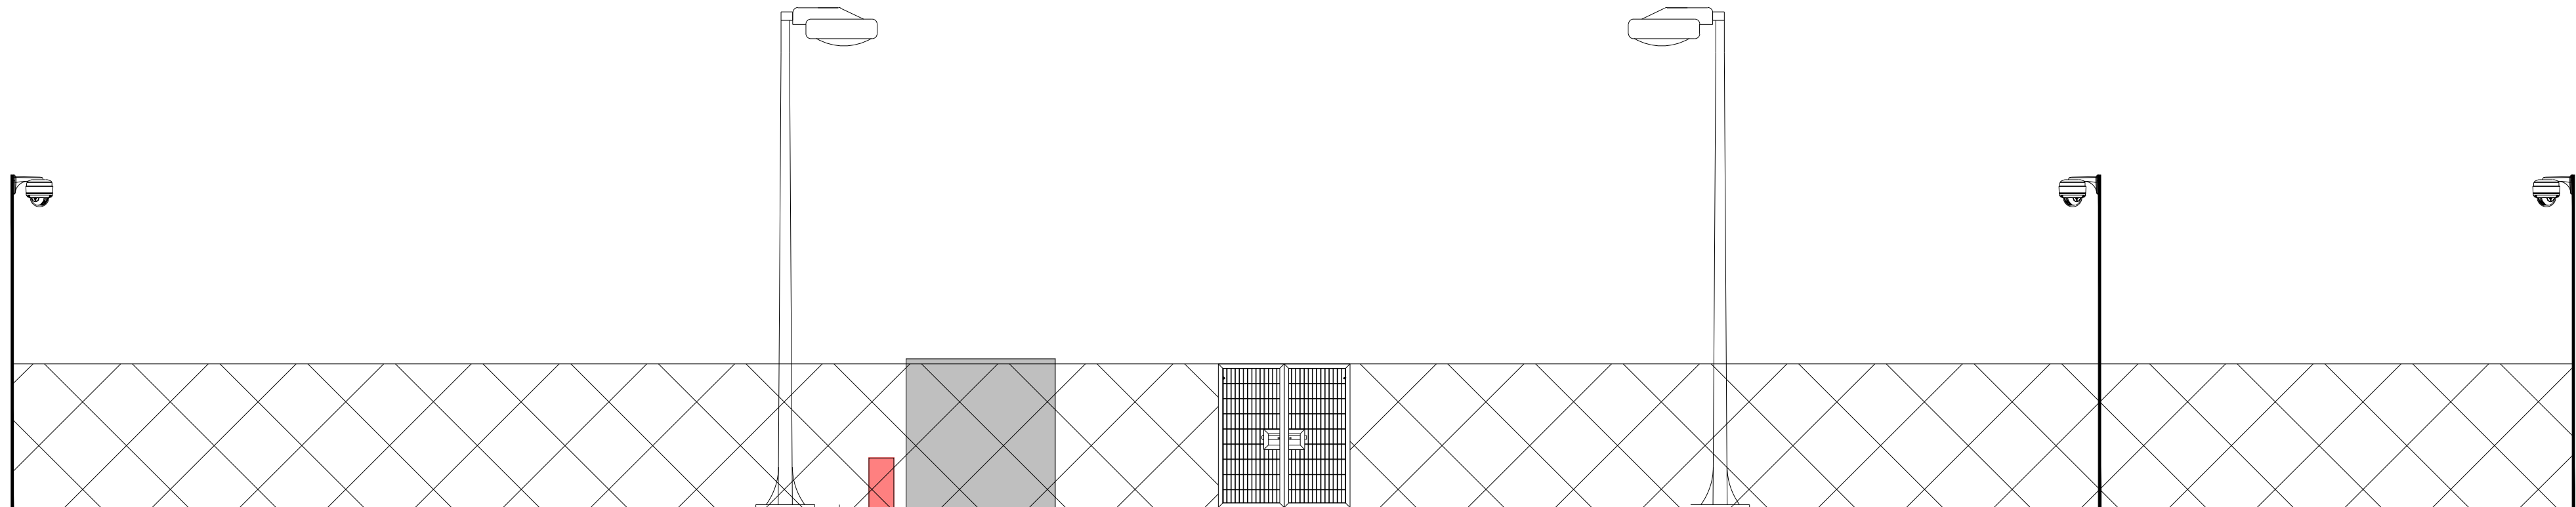



EAST ELEVATION

NOTES

1. DO NOT SCALE FROM THIS DRAWING

KEY:

-  CABINS
-  GENERATOR

DRAFT

FOR INFORMATION ONLY

A	SEP 2021	FIRST ISSUE	KW	JH	JMC
Rev.	Date	Description	By	Chk'd	App'd

STDC  
Teeside Management Offices,  
Redcar, TS10 5QW  
www.southteesdc.com



Project Title:  
**TEESWORKS**  
The UK's largest  
industrial zone

Drawing Name:  
**PRIMARY CUSTOM ZONE  
INITIAL LAND AREA  
WEST AND EAST  
ELEVATIONS**

Drawn by: KW	Date: SEP 2021
Checked by: JH	Date: SEP 2021
Approved by: JMC	Date: SEP 2021

Drawing Number: TSWK-STDC-SBK-ZZ-SK-C-0002B	Revision: <b>A</b>
--	-----------------------

Drawing Scale: 1:100	Page Size: A1
-------------------------	------------------