


0m 2m 4m 6m 8m 10m
VISUAL SCALE 1:100

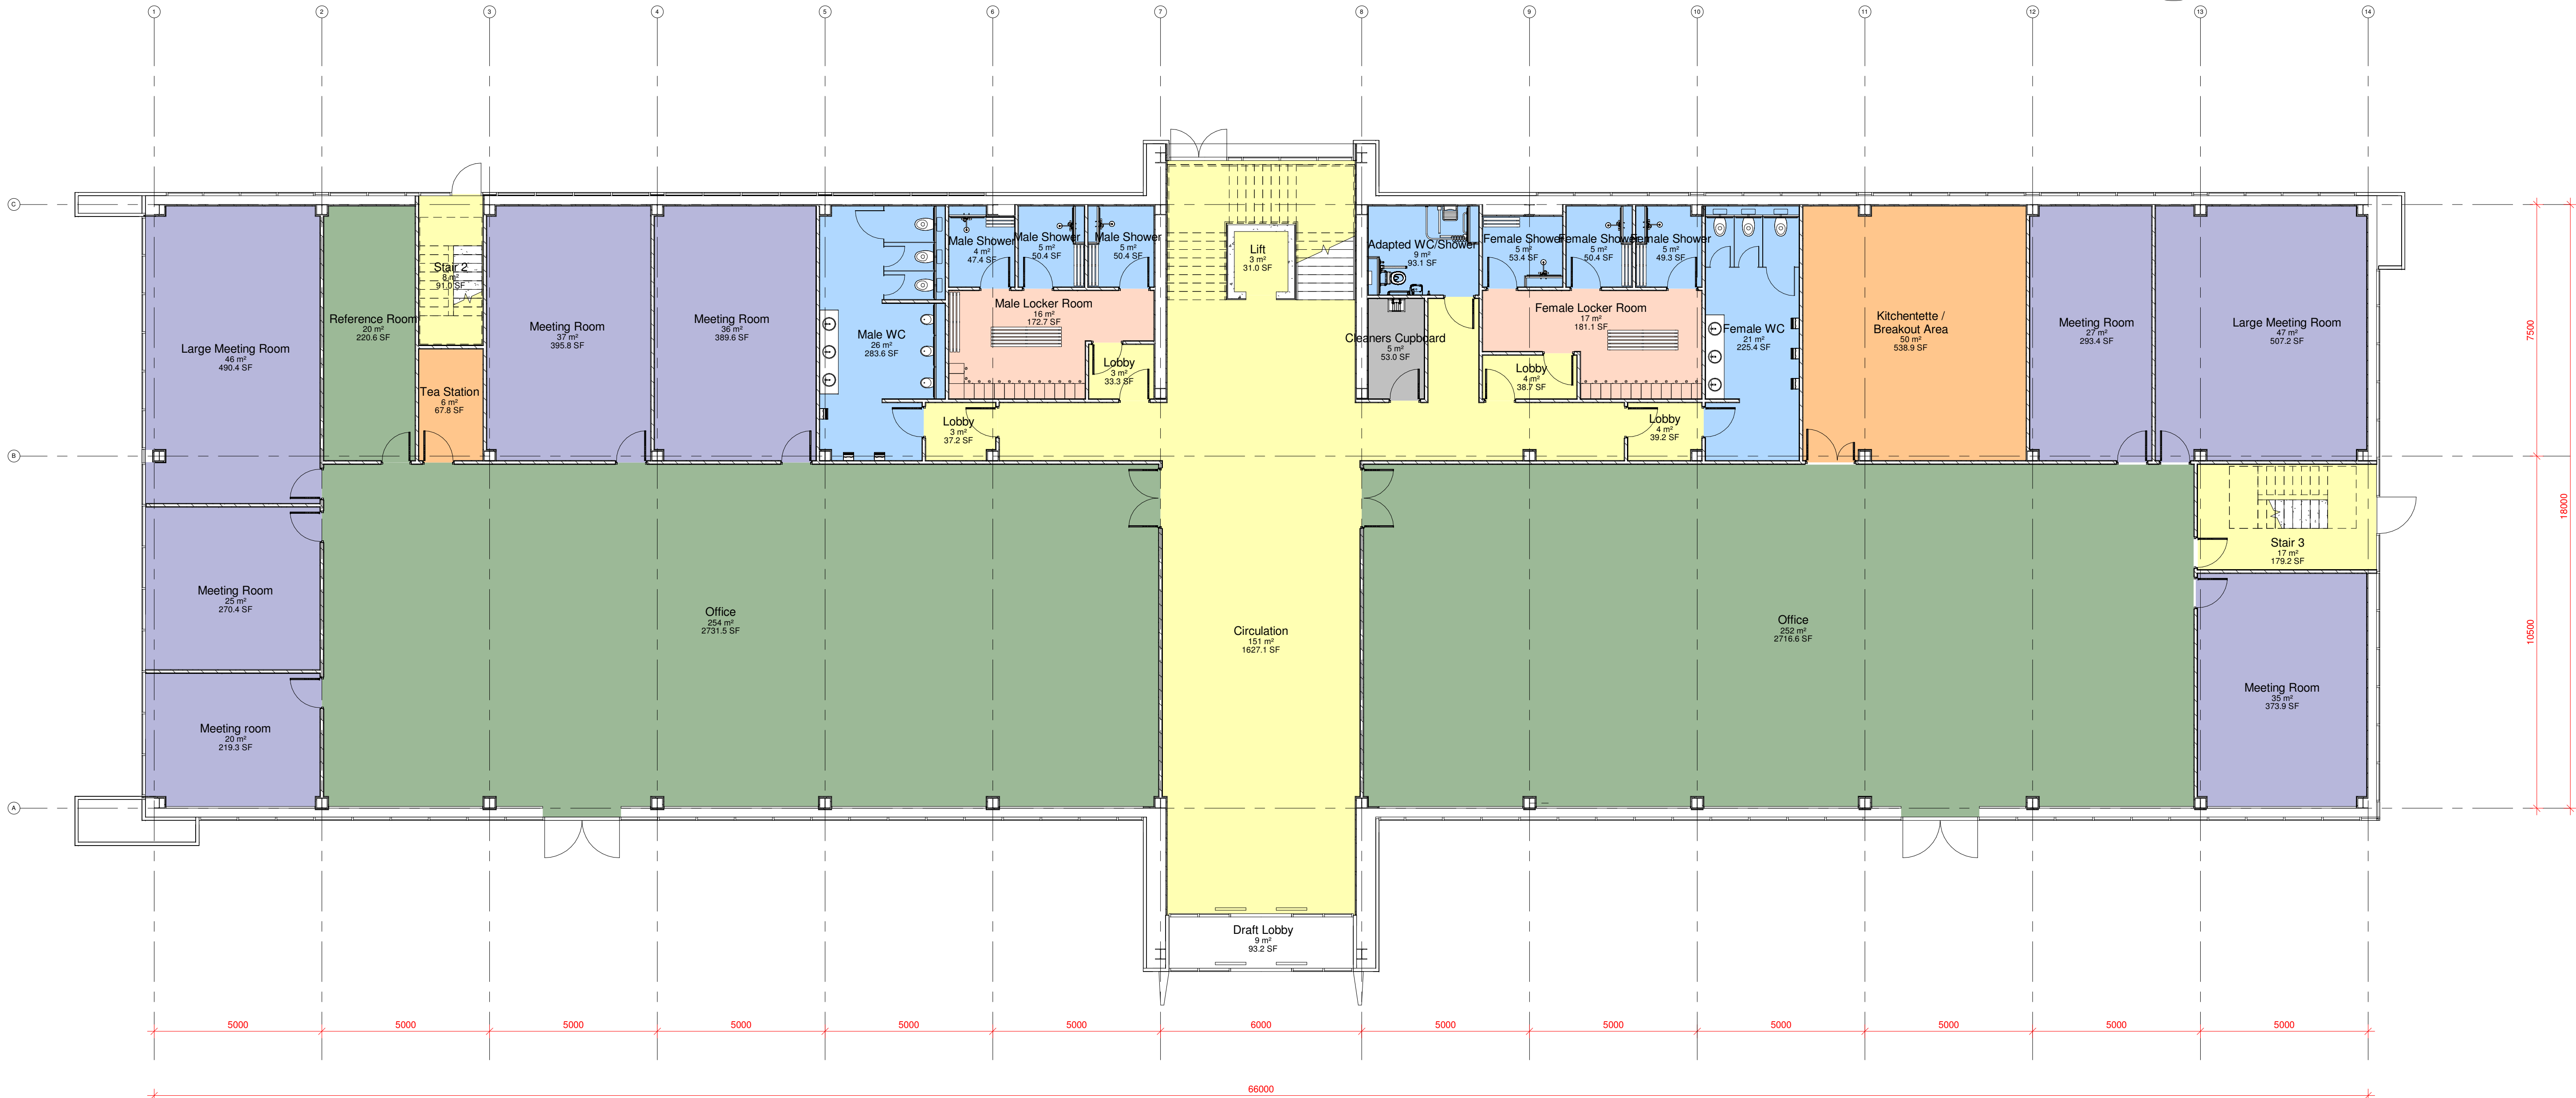

1
Ground Floor Plan

1 : 100

MO.G0_Ground Floor Room Schedule	
Name	Area

Meeting room	20 m ²
Meeting Room	25 m ²
Large Meeting Room	46 m ²
Reference Room	20 m ²
Female WC	21 m ²
Kitchenette / Breakout Area	50 m ²
Meeting Room	27 m ²
Large Meeting Room	47 m ²
Office	254 m ²
Meeting Room	35 m ²
Male WC	26 m ²
Male Locker Room	16 m ²
Male Shower	4 m ²
Male Shower	5 m ²
Male Shower	5 m ²
Lobby	3 m ²
Cleaners Cupboard	5 m ²

MO.G0_Ground Floor Room Schedule	
Name	Area

Lift	3 m ²
Female Locker Room	17 m ²
Female Shower	5 m ²
Female Shower	5 m ²
Female Shower	5 m ²
Lobby	4 m ²
Adapted WC/Shower	9 m ²
Circulation	151 m ²
Meeting Room	37 m ²
Draft Lobby	9 m ²
Meeting Room	36 m ²
Stair 2	8 m ²
Stair 3	17 m ²
Lobby	3 m ²
Lobby	4 m ²
Tea Station	6 m ²
Office	252 m ²

By Department Legend

- Circulation
- Kitchenette
- Lockers
- Meeting Rooms
- Offices
- Storage
- Toilets & Showers

Do not scale this drawing
ashton smith to be notified of discrepancies in figured dimensions
Contractors must check all dimensions from site
This drawing is copyright and is for use on this site only
This drawing is to be used solely for information as entitled
For other information refer to the latest revision of any cross referenced drawing



LOCATION PLAN:

NOTES:

P1	25.03.22	Initial Issue	NJB	RB
REV	DATE	DESCRIPTION	DRAWN BY	CHECK BY
REVISIONS				

PROJECT TITLE				
SeAH Monopile Facility				
DRAWING TITLE				
Main Office Ground Floor Plan				
RIBA STAGE	STATUS		DRAWN BY	CHECKED BY
	Planning		NJB	RB
SHEET	SCALE	DATE	SUITABILITY	REVISION
A1	1 : 100	25/03/22	S0	P1
DRAWING NO.				
SEAH - ASA - 00 - MO.G0 - D - A - 0010 _ (S0 - P1)				
BIM MODEL NUMBER:				
SEAH-ASA-ZZ-MO-ZZ-M3-A-0003 _ (S0-P01)				

CLIENT	
 AshtonSmith Beyond Design	
Ashton Smith, Belvedere House, 2 Victoria Avenue, Harrogate, North Yorkshire, HG1 1EL Tel: 01423 522882 Fax: 01423 565104 www.ashtonsmith.co.uk	

JOB NO. 22016