


2 **Plant Deck**
1 : 100

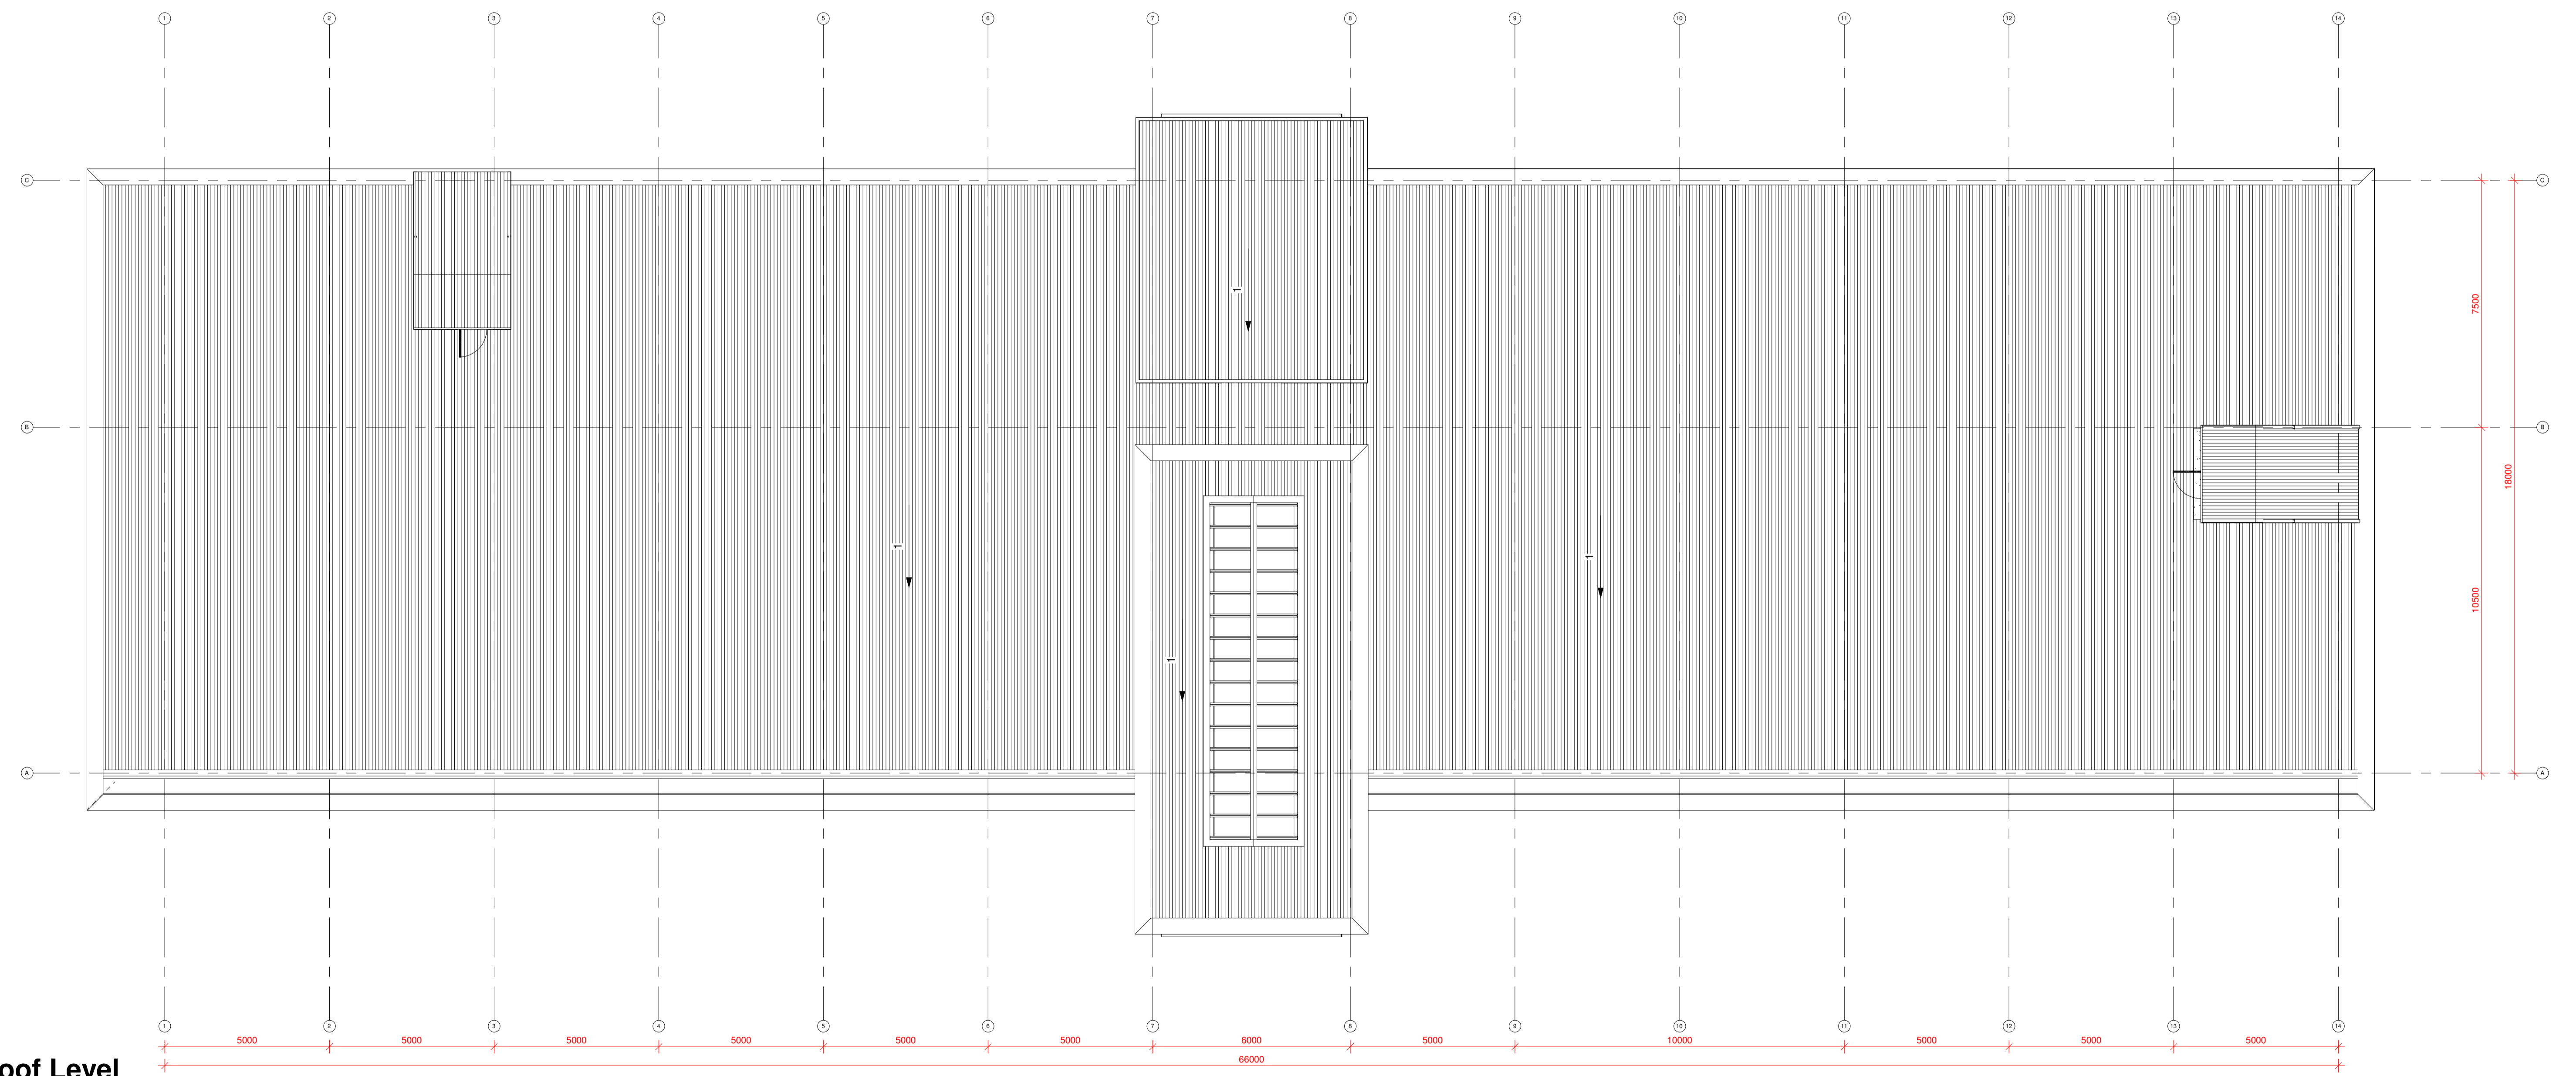

1 **Roof Level**
1 : 100

Do not scale this drawing
ashton smith to be notified of discrepancies in figured dimensions
Contractors must check all dimensions from site
This drawing is copyright and is for use on this site only
This drawing is to be used solely for information as entitled
For other information refer to the latest revision of any cross-referenced drawing

LOCATION PLAN:

NOTES:

| REV | DATE | DESCRIPTION | DRAWN BY | CHECK BY |
|-----|----------|---------------|----------|----------|
| P1 | 25.03.22 | Initial Issue | NJB | RB |

| | | | |
|--|----------|-----------------------|-------------|
| PROJECT TITLE SeAH Monopile Facility | | | |
| DRAWING TITLE Main Office Roof Plan / Plant Deck | | | |
| RIBA STAGE | STATUS | DRAWN BY | CHECKED BY |
| | Planning | NJB | RB |
| SHEET | SCALE | DATE | SUITABILITY |
| A1 | 1 : 100 | 25/03/22 | S0 |
| DRAWING NO. SEAH - ASA - 00 - MO.R0 - D - A - 0013 _ (S0 - P1) | | REVISION P1 | |
| BIM MODEL NUMBER: SEAH-ASA-ZZ-MO-ZZ-M3-A-0003_(S0-P03) | | | |

CLIENT



Ashton Smith, Belvedere House, 2 Victoria Avenue, Harrogate, North Yorkshire, HG1 3EL
Tel: 01423 522882 Fax: 01423 565104
www.ashtonsmith.co.uk

JOB NO. **22016**