




4 **3D View 1**

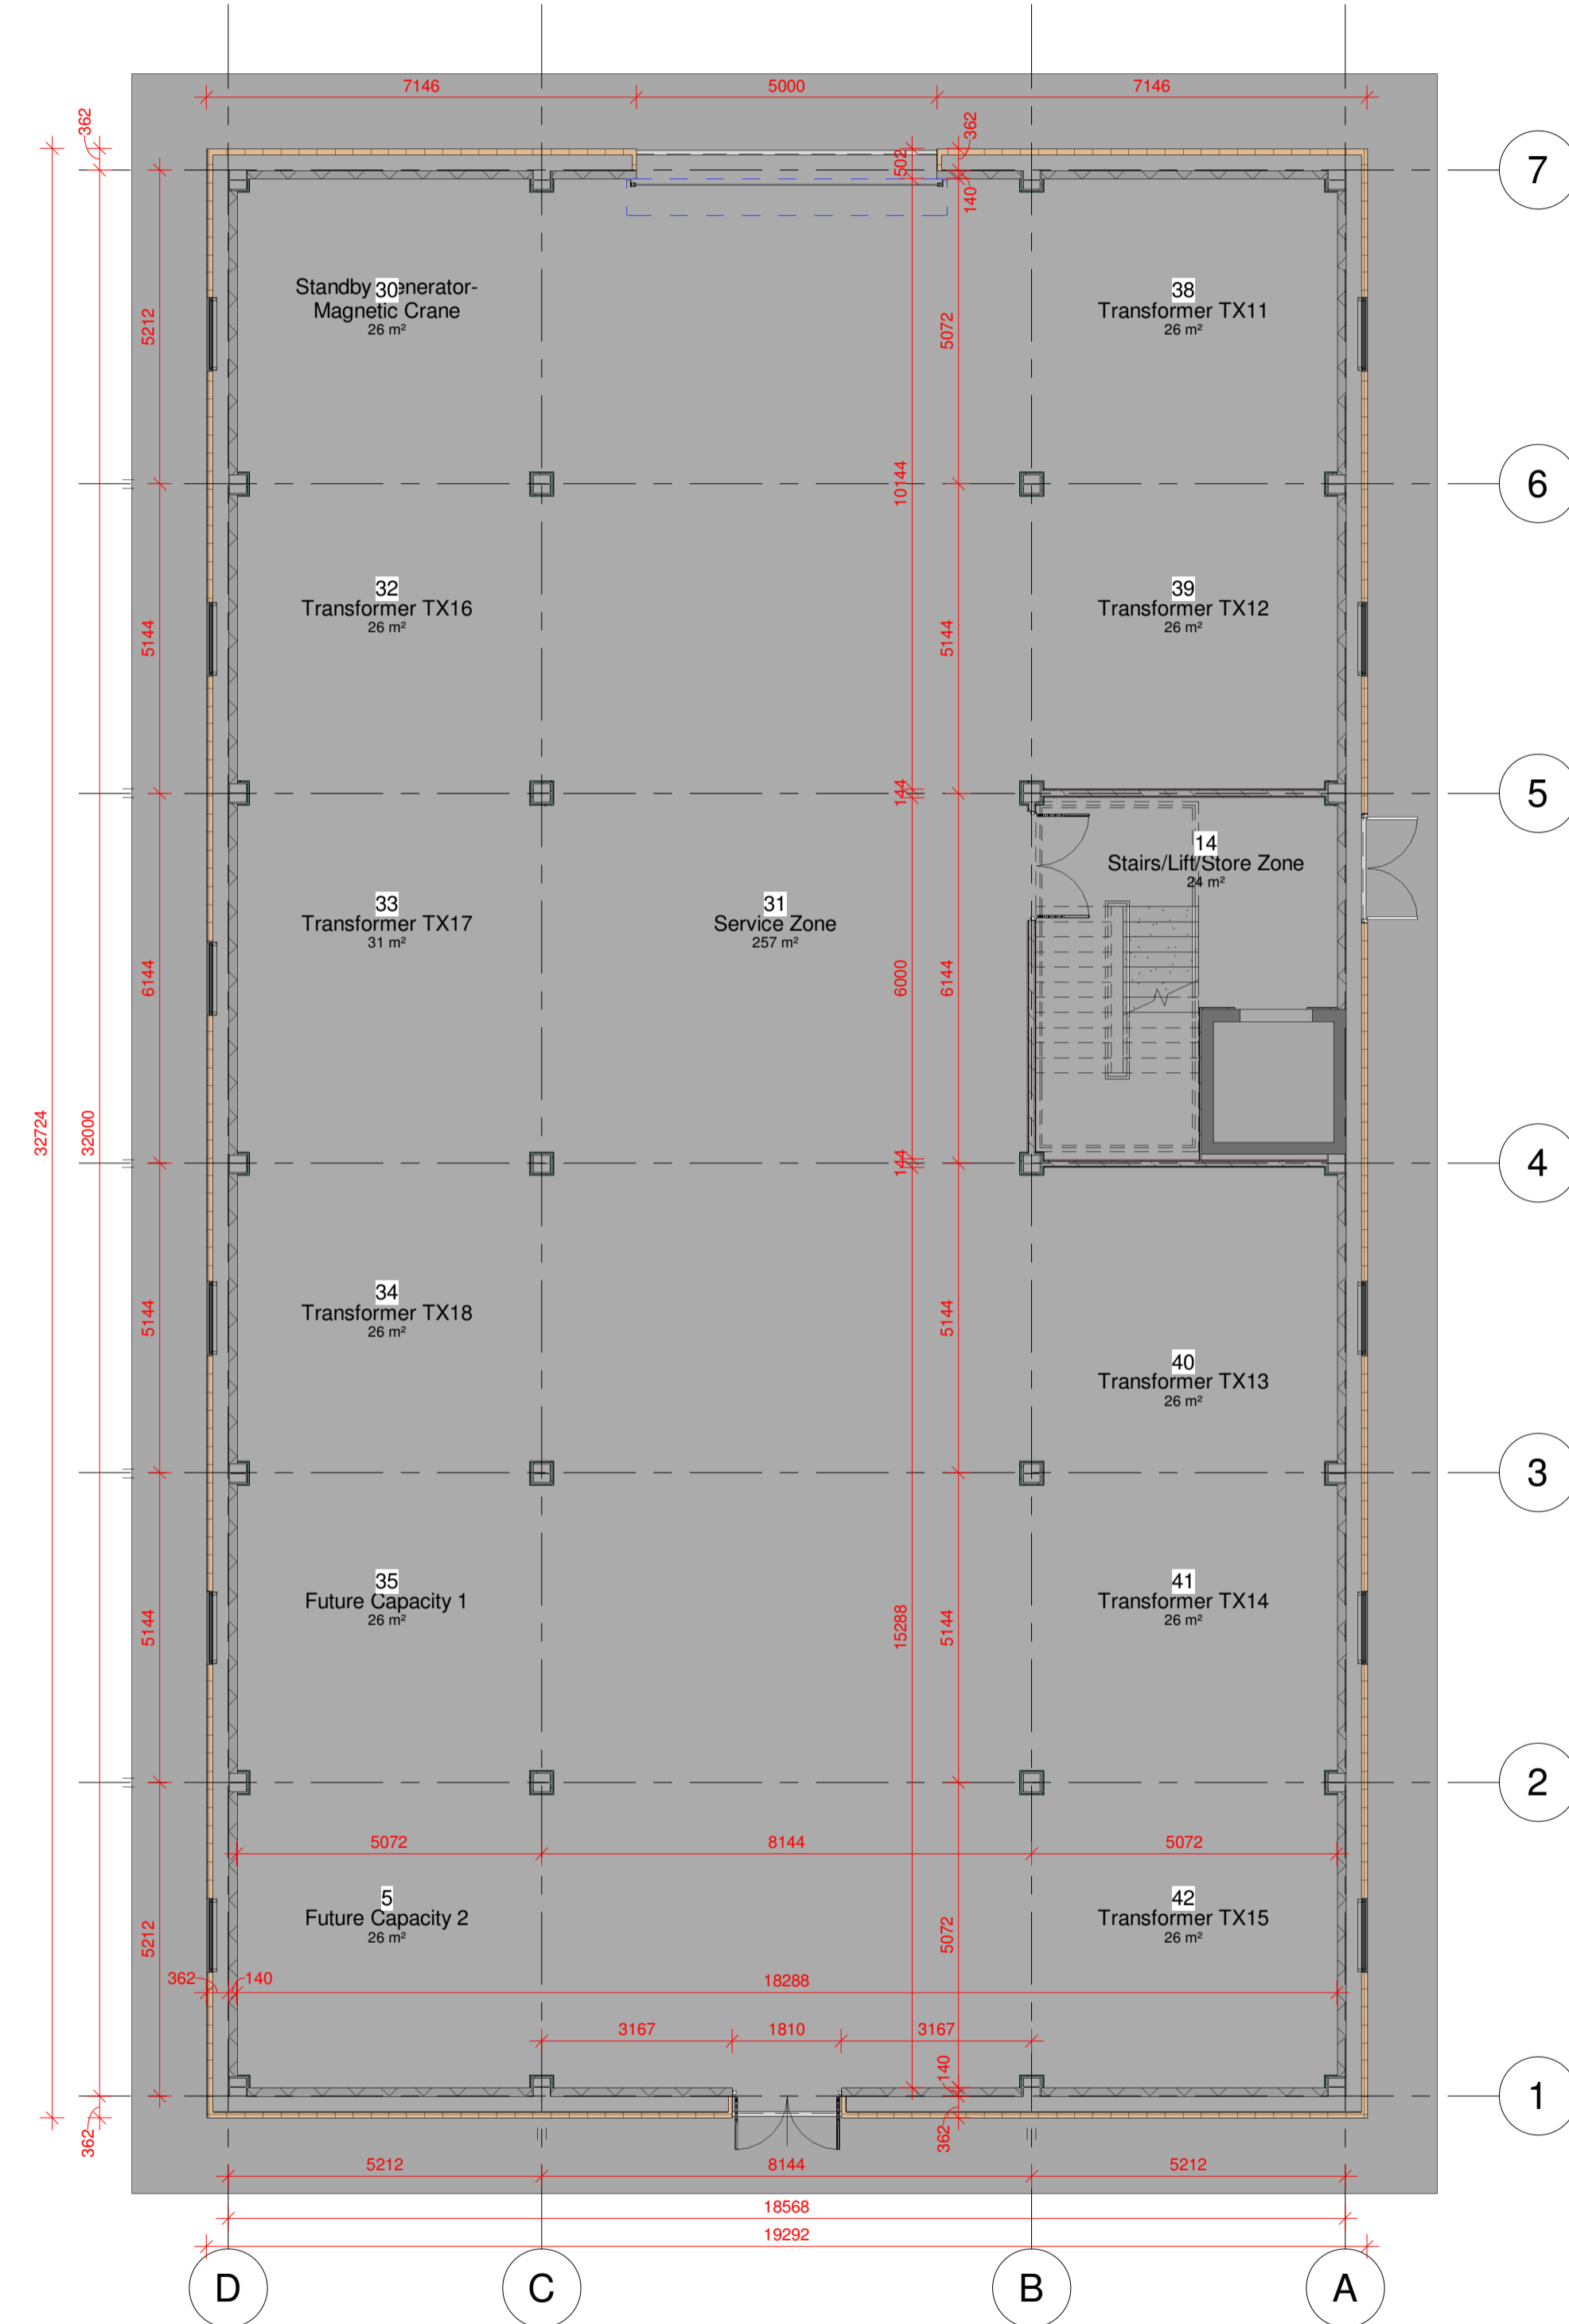

1 **Ground Floor Plan**
1 : 100

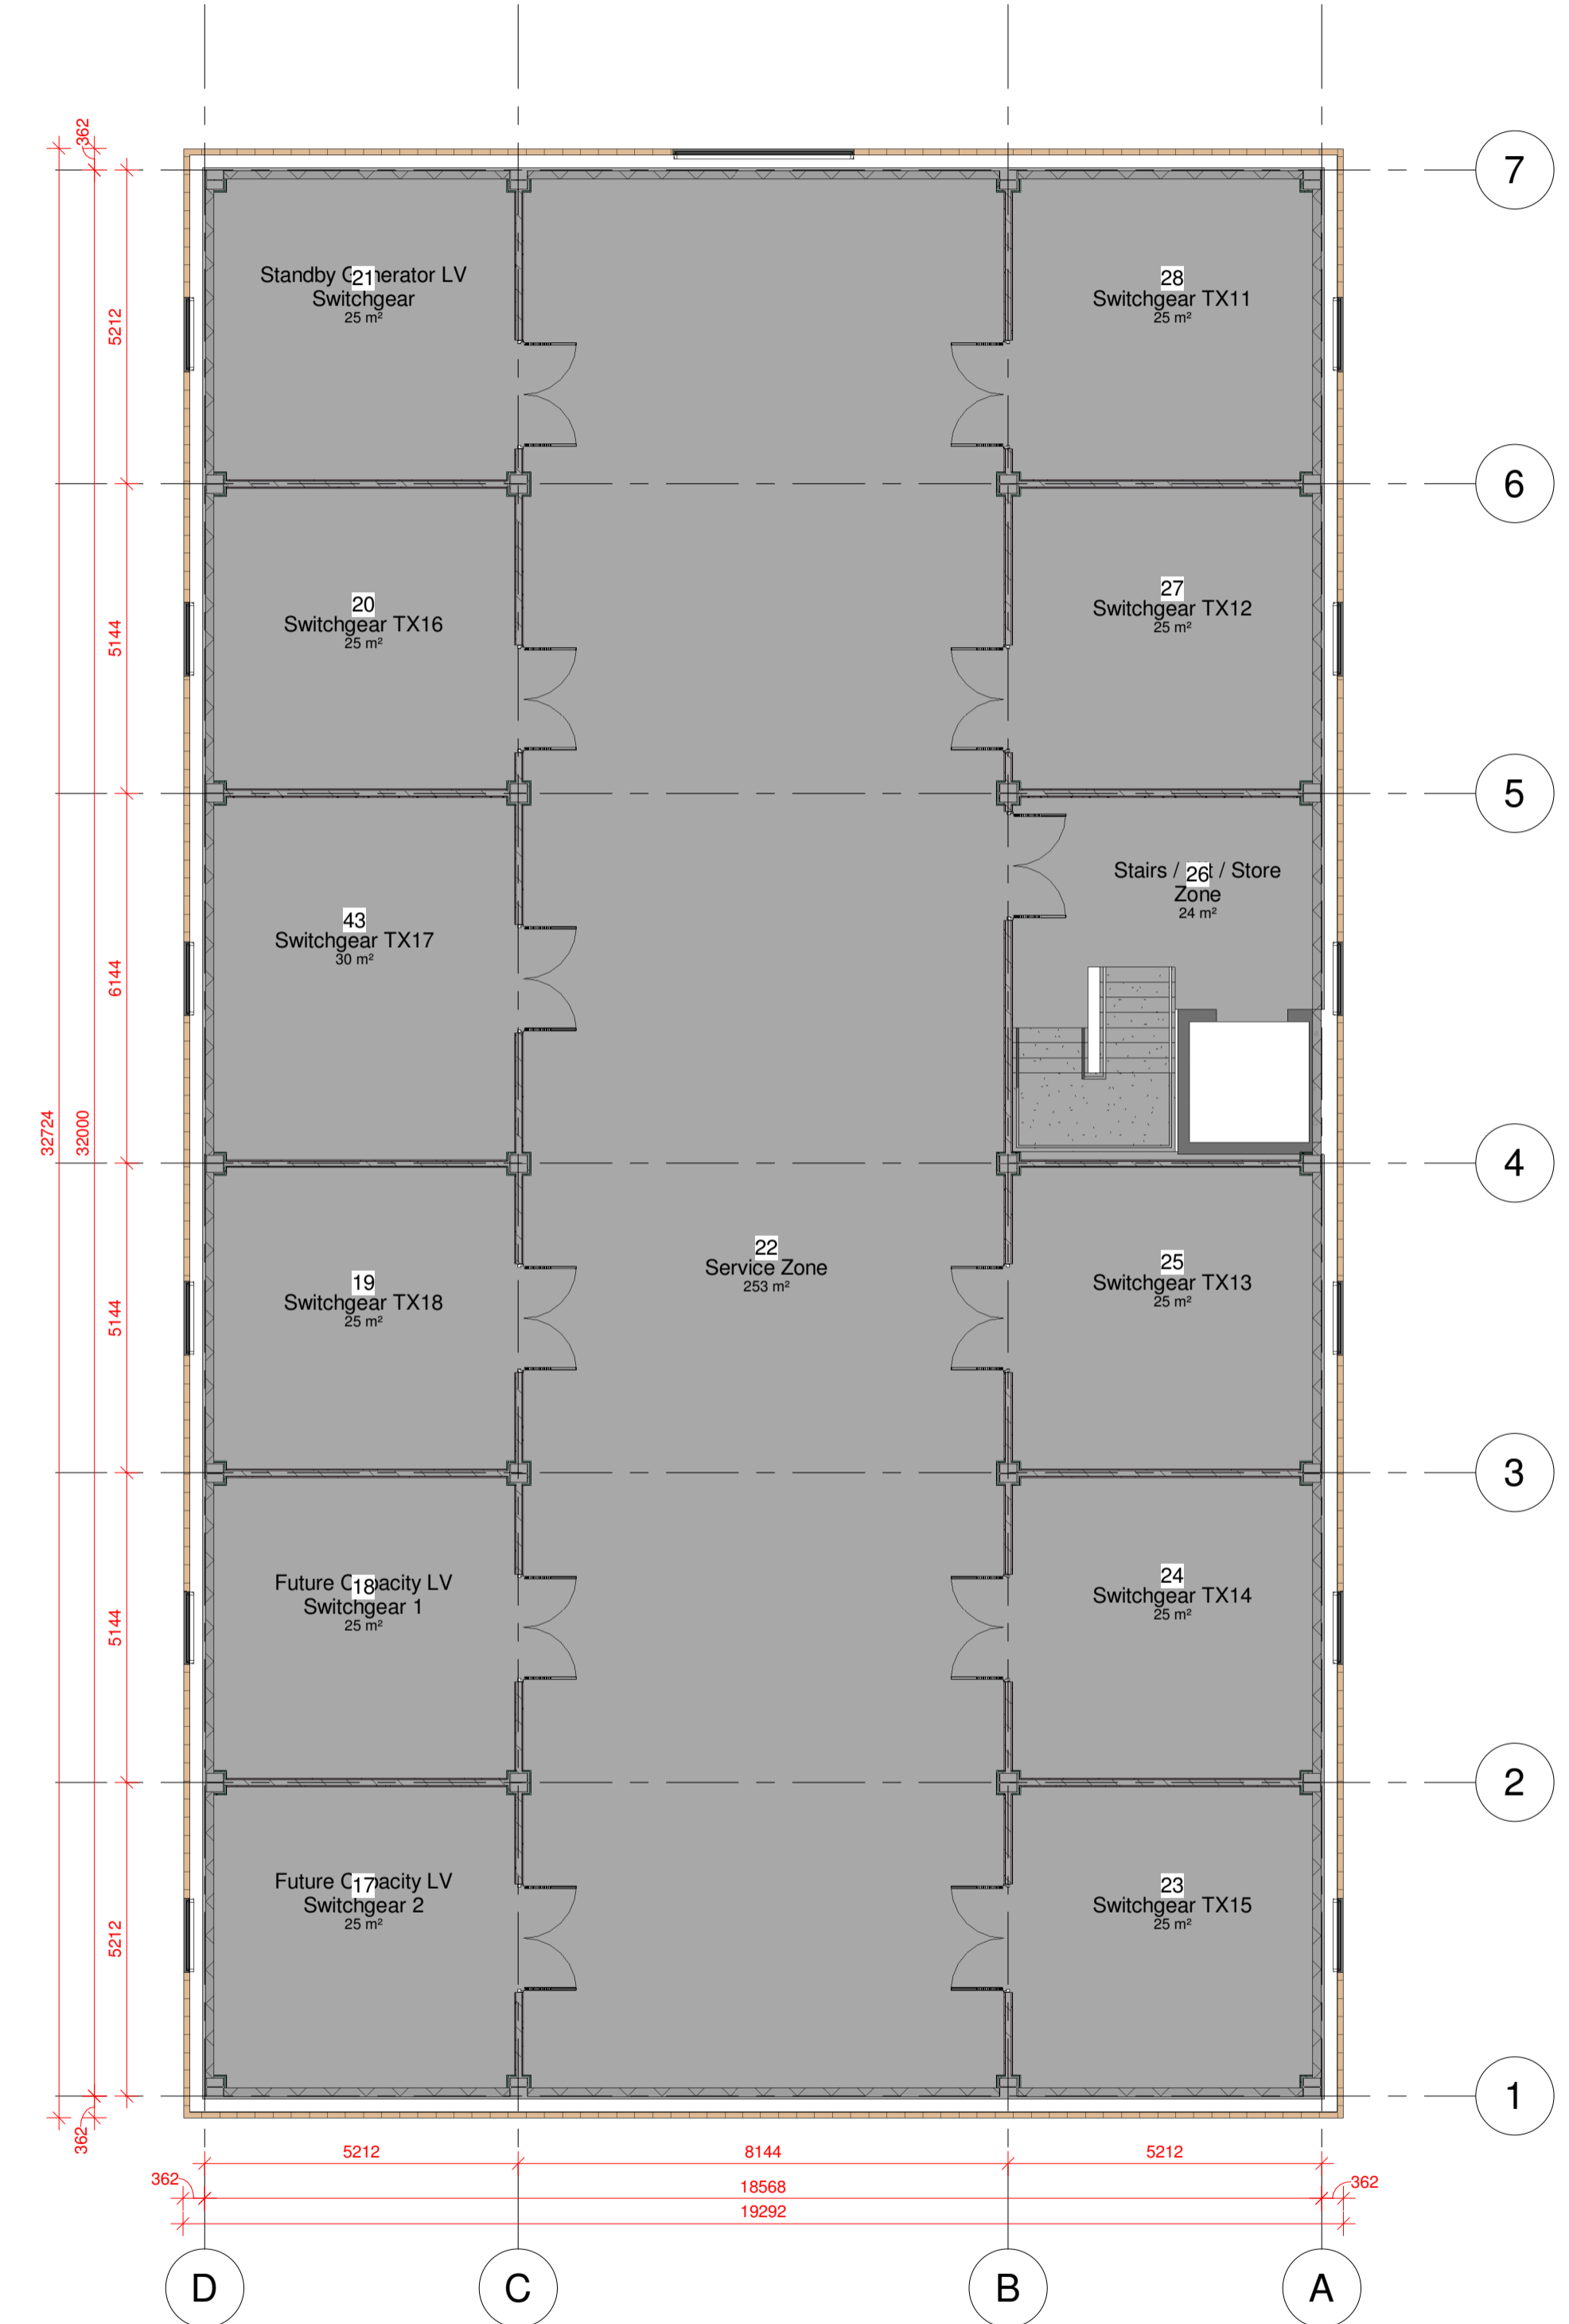

2 **First Floor Plan**
1 : 100

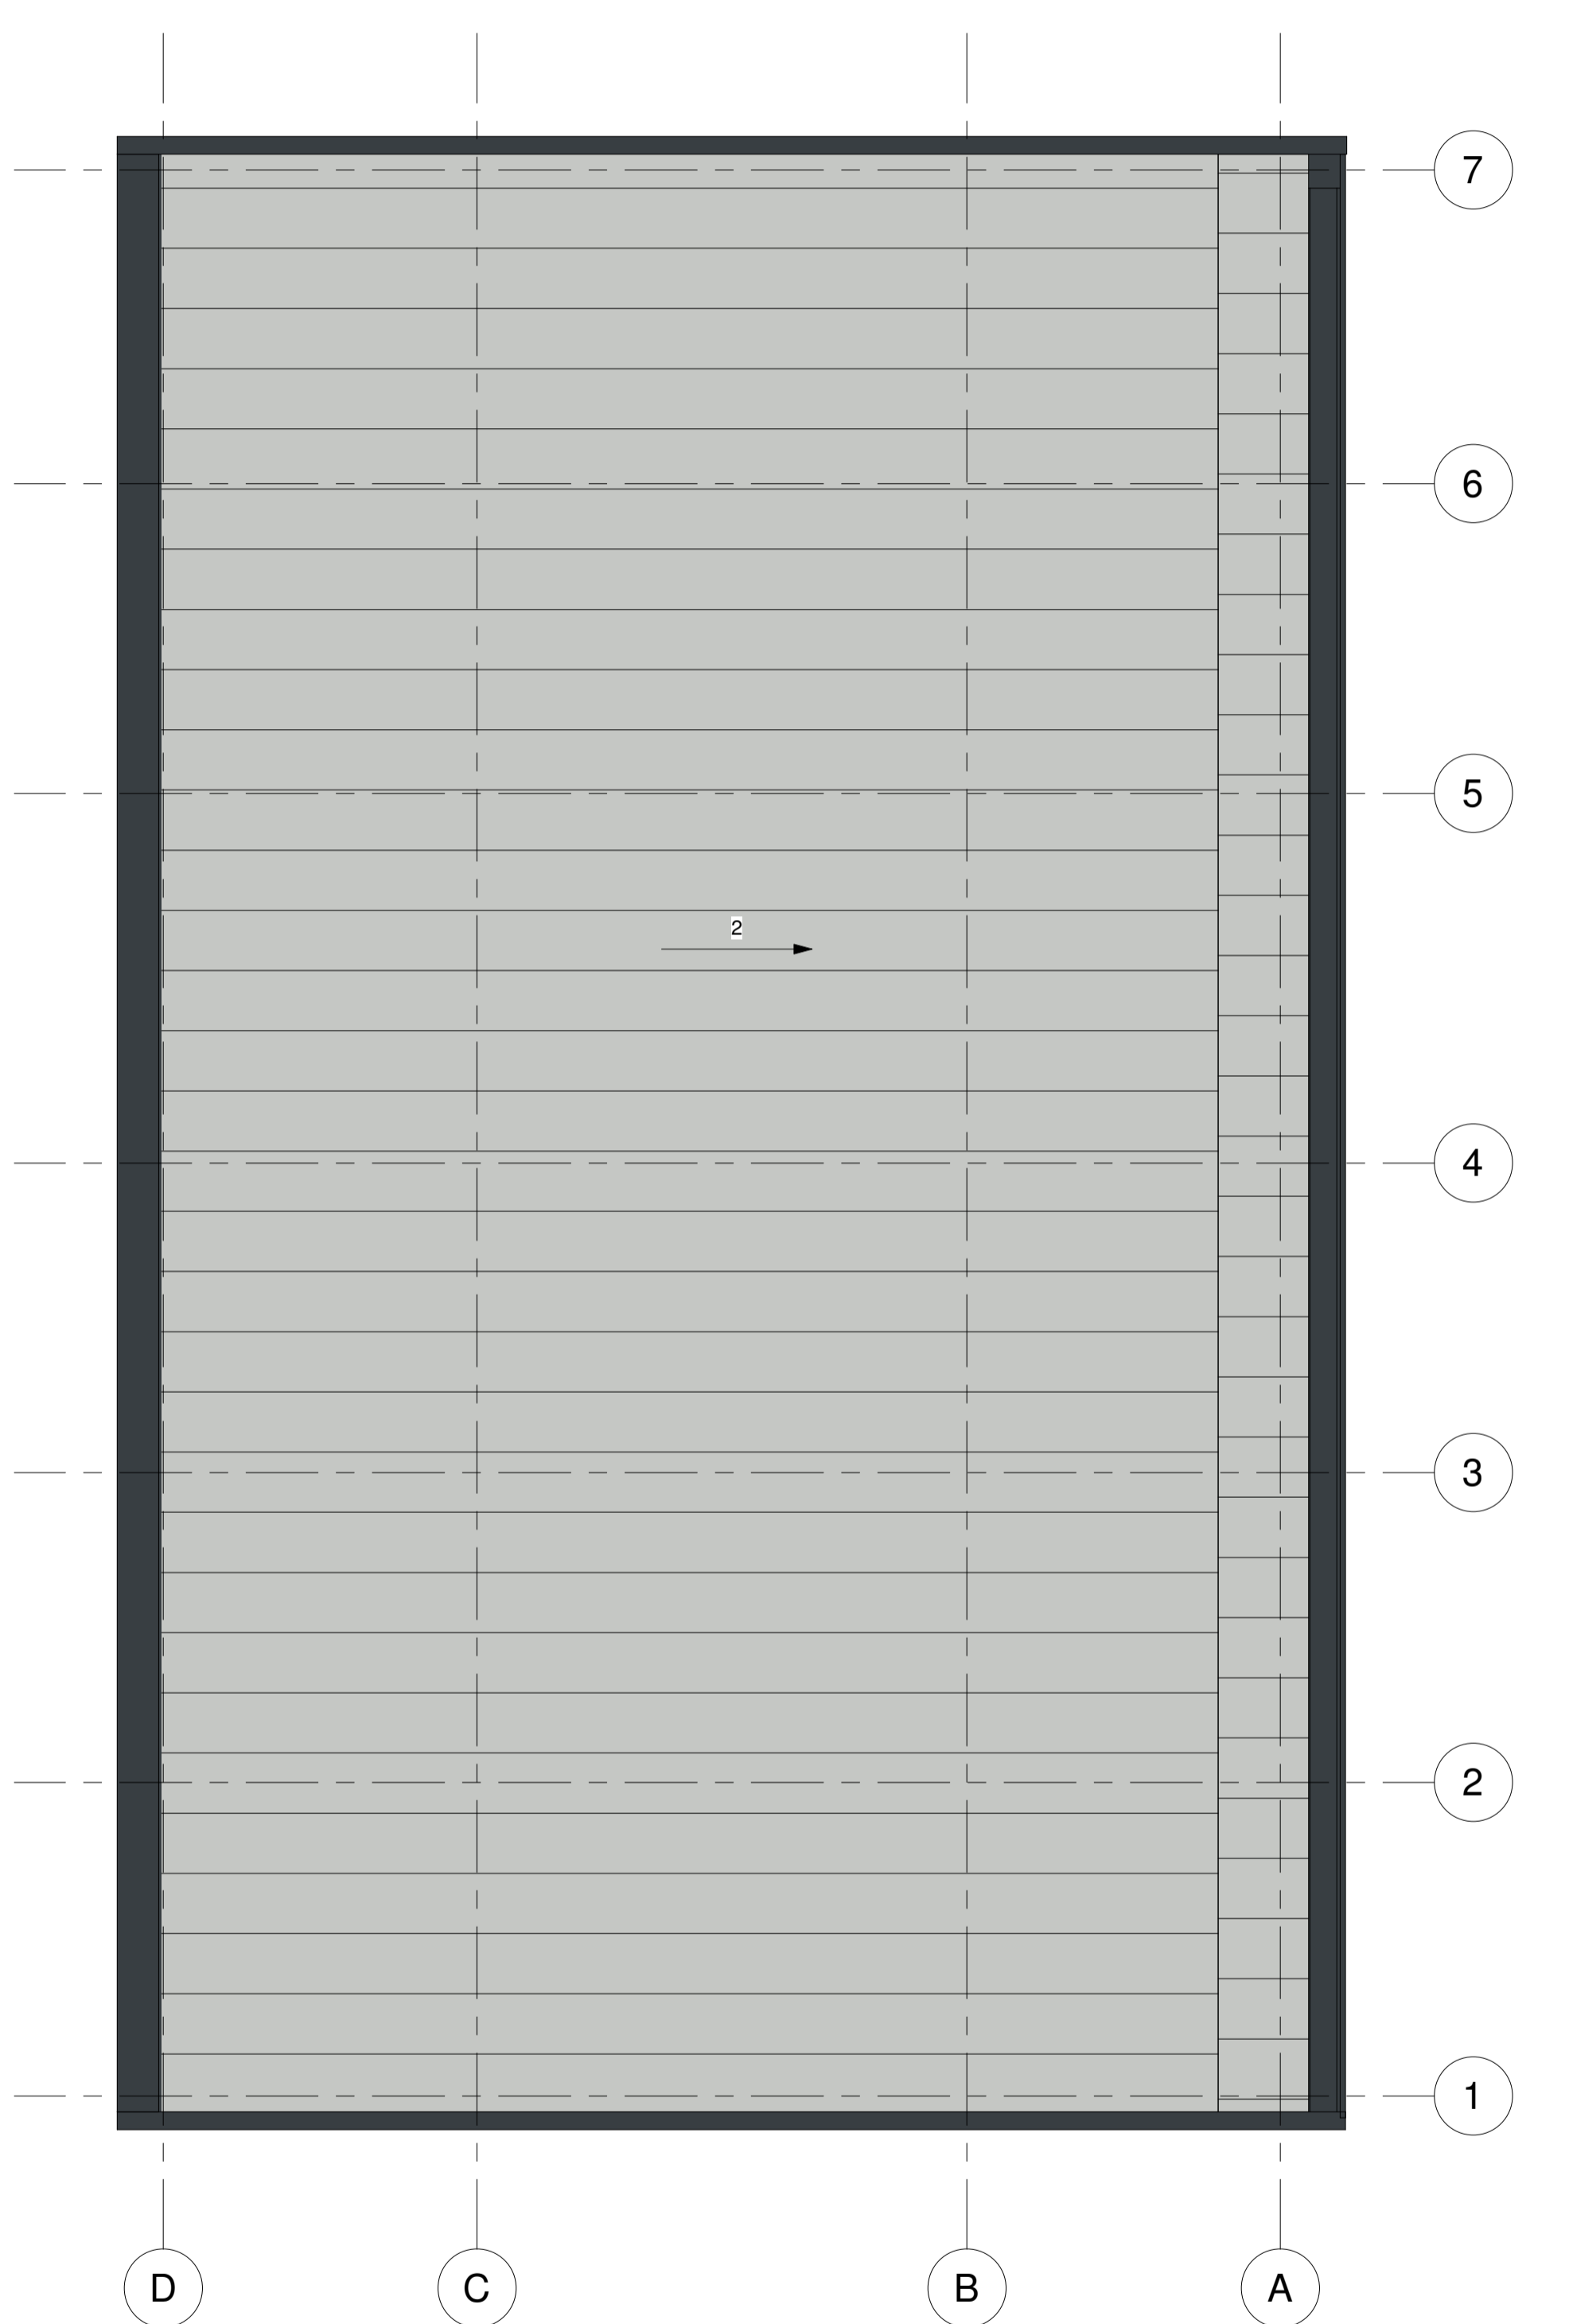

3 **Roof Plan**
1 : 100

Do not scale this drawing.
ashton smith to be notified of discrepancies in figured dimensions.
Contractors must check all dimensions from site.
This drawing is copyright and is for use on this site only.
This drawing is to be used solely for information as entitled.
For other information refer to the latest revision of any cross-referenced drawing.

LOCATION PLAN:

NOTES:
FOR PROPOSED ELEVATIONS AND 3D PERSPECTIVE VIEWS READ DRAWING SEAH-ASA-SK-P1-ZZ-D-A-SK32
FOR THE SITE LAYOUT PLAN READ DRAWING SEAH-ASA-SK-EX-SI-D-A-SK01



P1	25.03.22	First Issue			
REV	DATE	DESCRIPTION			
REVISIONS					

PROJECT TITLE Seah Monopile Facility					
DRAWING TITLE Power Station No1 Floor Layout Plans					
RIBA STAGE	STATUS	DATE	DRAWN BY	CHECKED BY	
	Planning	25/03/22	NJB	RB	
SHEET	SCALE	DATE	SUITABILITY	REVISION	
A1	1 : 100	25/03/22	S0	P1	
DRAWING NO. SEAH - ASA - 00 - P1.ZZ - D - A - 0015 (S0 - P1)					
BIM MODEL NUMBER: SEAH-ASA-ZZ-P1-ZZ-M3-A-0004_(S0-P01)					

CLIENT

Ashton Smith, Belvedere House, 2 Victoria Avenue, Harrogate, North Yorkshire, HG1 3EL
Tel: 01423 522882 Fax: 01423 565104
www.ashtonsmith.co.uk

JOB NO. **22016**