


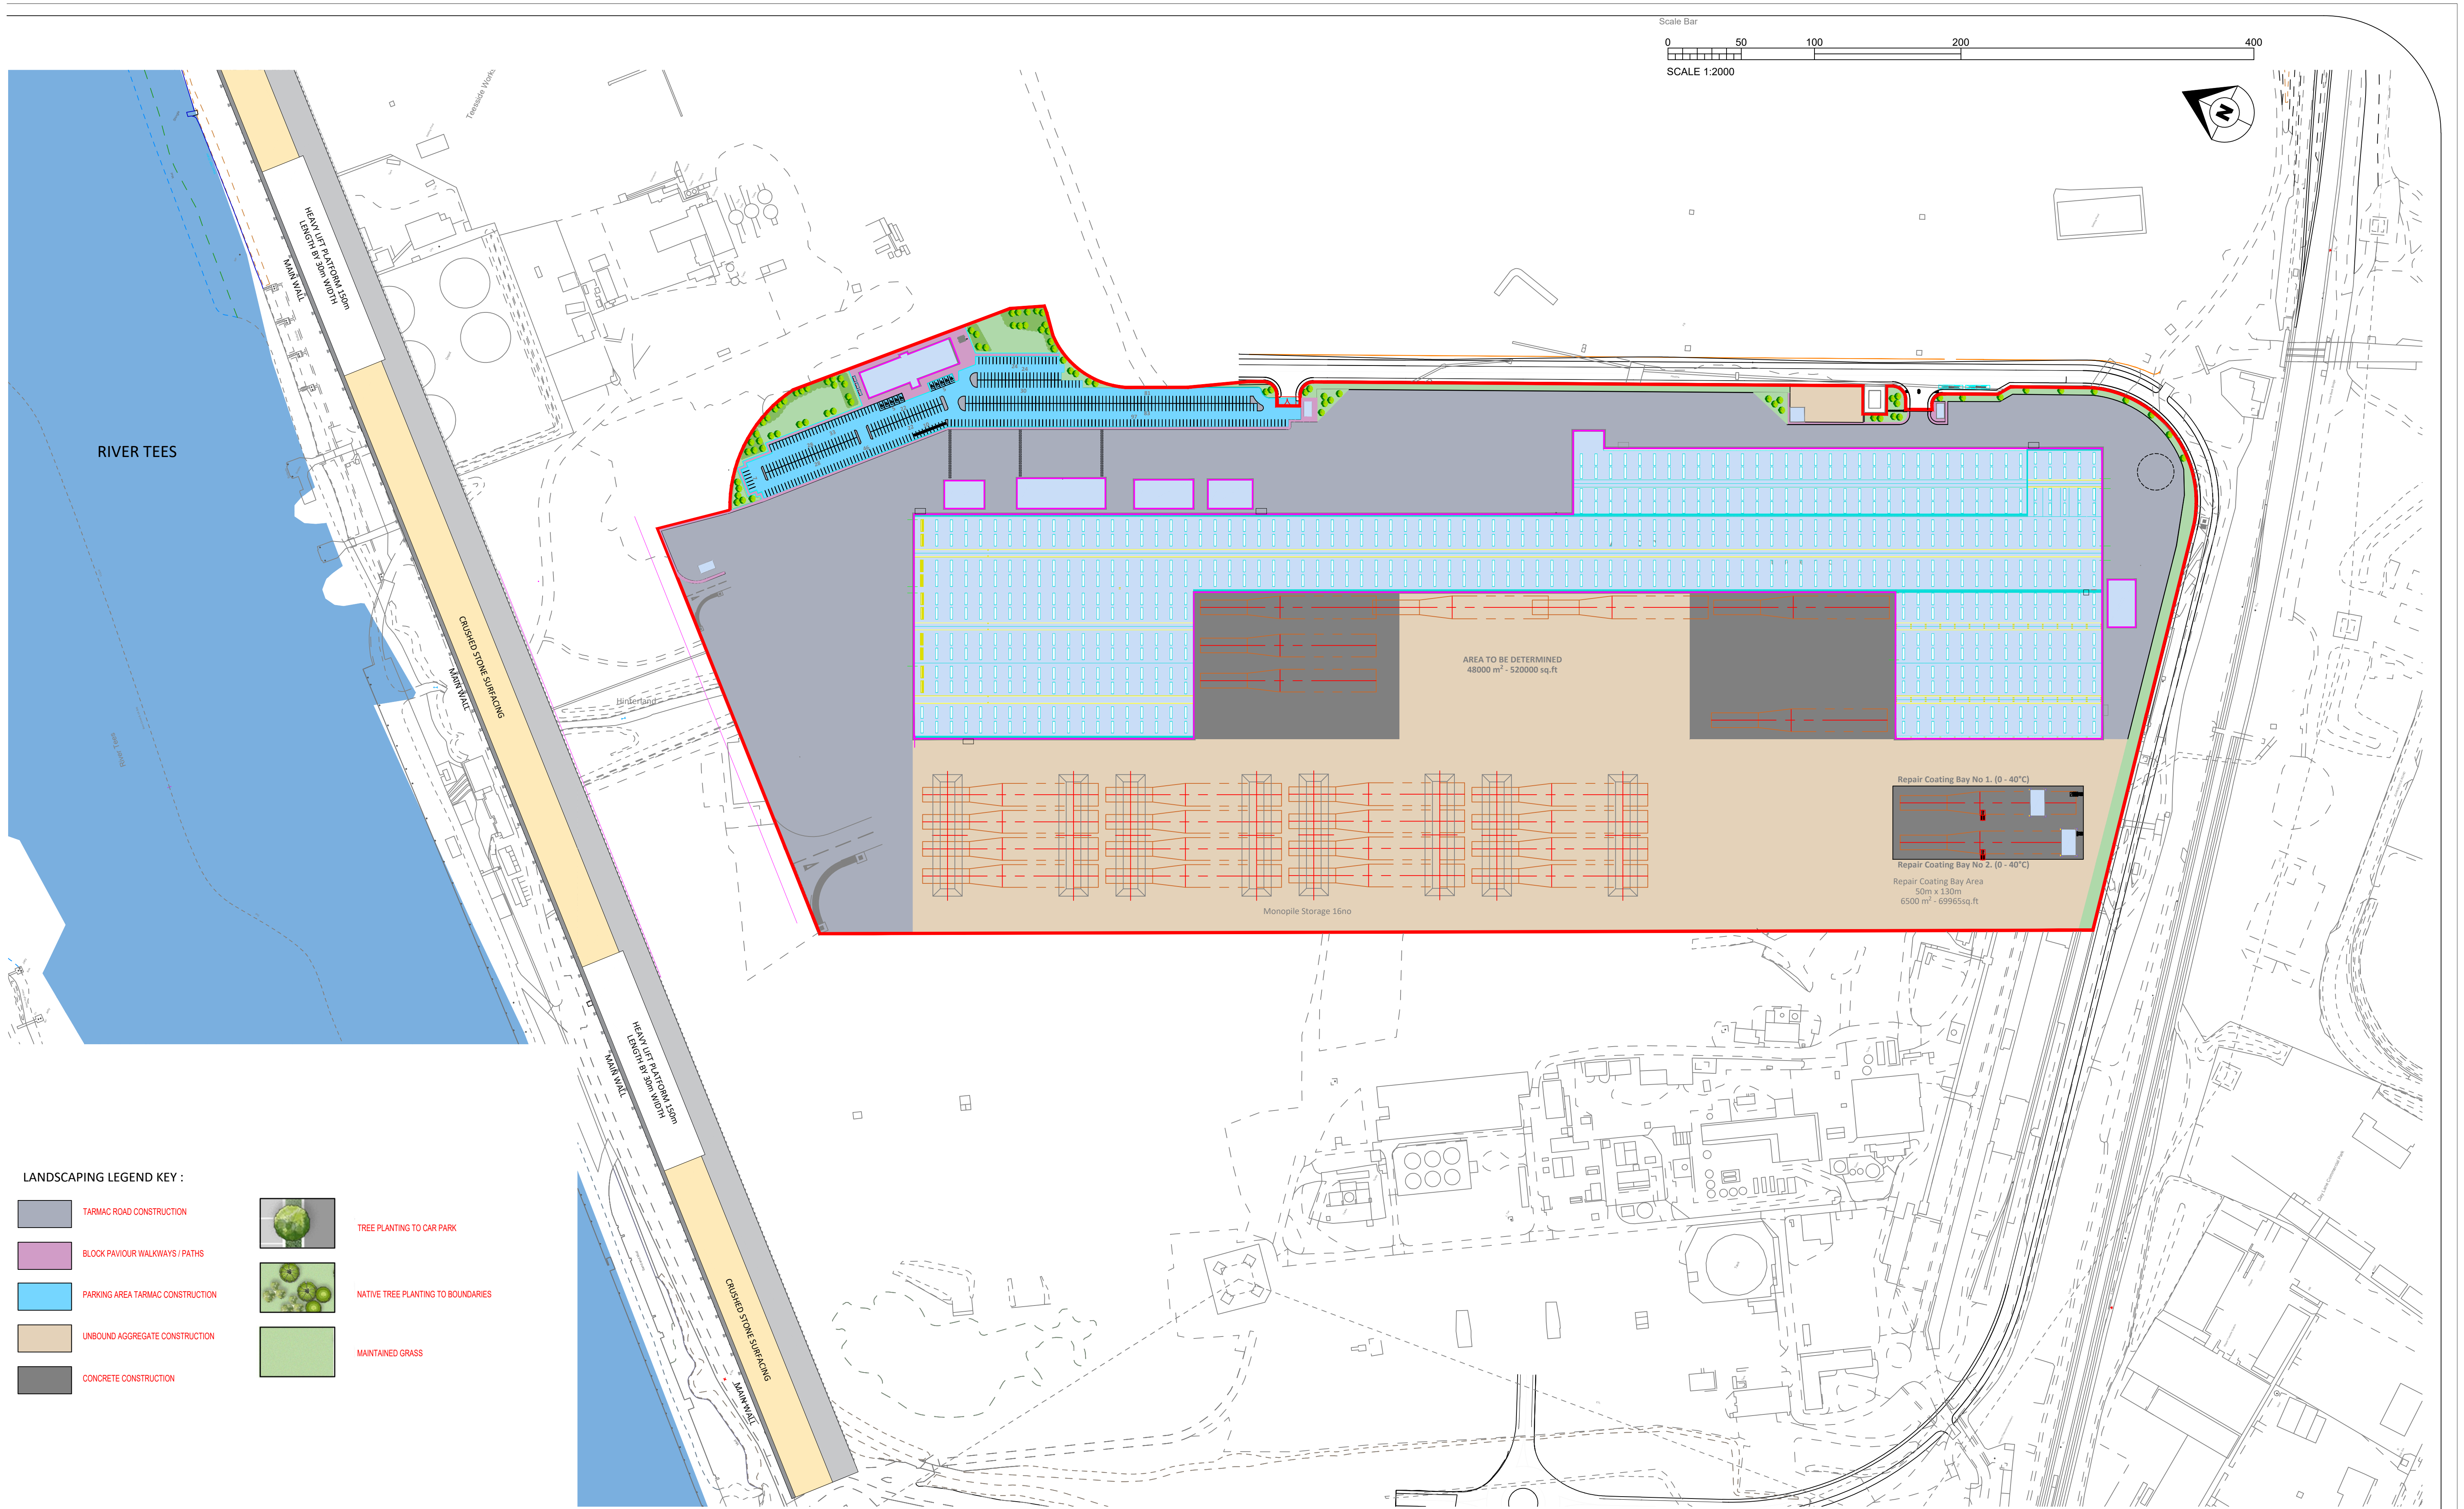

LANDSCAPING LEGEND KEY :

TARMAC ROAD CONSTRUCTION

BLOCK PAVOUR WALKWAYS / PATHS

PARKING AREA TARMAC CONSTRUCTION

UNBOUND AGGREGATE CONSTRUCTION

CONCRETE CONSTRUCTION

TREE PLANTING TO CAR PARK

NATIVE TREE PLANTING TO BOUNDARIES

MAINTAINED GRASS

LOCATION PLAN:

Do not scale this drawing
ashton smith to be notified of discrepancies in figured dimensions
Contractors must check all dimensions from site
This drawing is copyright and is for use on this site only
This drawing is to be used solely for information as entitled
For other information refer to the latest revision of any cross referenced drawing



P2	30/03/2022	PLANNING ISSUE WITH REVISED SITE PLAN LAYOUT		N/B	RB
P1	25/03/2022	PLANNING ISSUE		LD	RB
REV	DATE	DESCRIPTION		DRAWN BY	CHECK BY
REVISIONS					

PROJECT TITLE SeAH STDC South Bank Monopile Manufacturing Facility					
DRAWING TITLE Proposed Landscape Plan					
RIBA STAGE	STATUS			DRAWN BY	CHECKED BY
N/A	PLANNING			LD	RB
SHEET	SCALE	DATE	SUITABILITY	REVISION	P2
A1	1 : 2000	23/03/2022	S0		
DRAWING NO. SEAH - ASA - 00 - EX.SI - D - A - 0006 (S0 - P2)					

CLIENT

AshtonSmith
Beyond Design

Ashton Smith, Belvedere House, 2 Victoria Avenue, Harringate, North Yorkshire, HG1 1EL
Tel: 01423 52882 Fax: 01423 565104
www.ashtonsmith.co.uk

JOB NO.
22016