


DO NOT SCALE


Millimetres

0 10


100

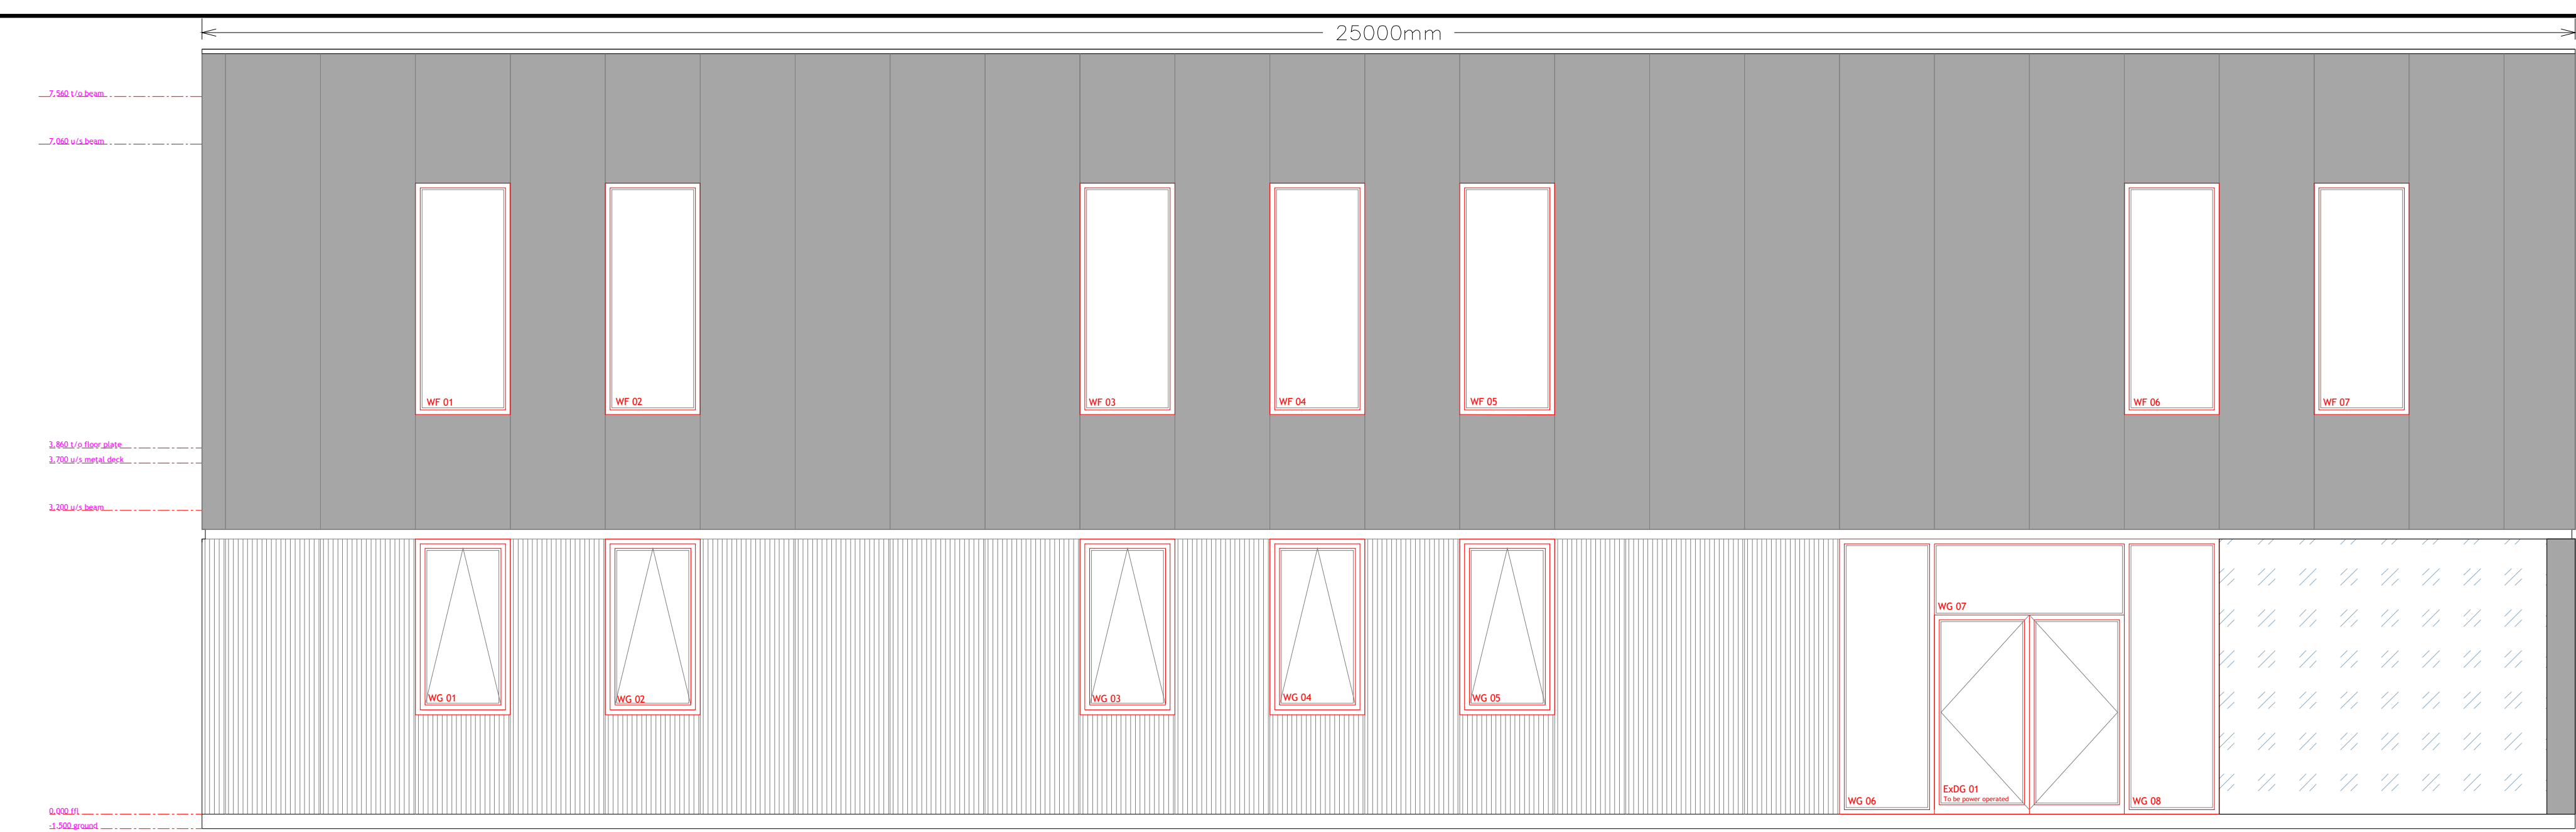


SOUTH ELEVATION

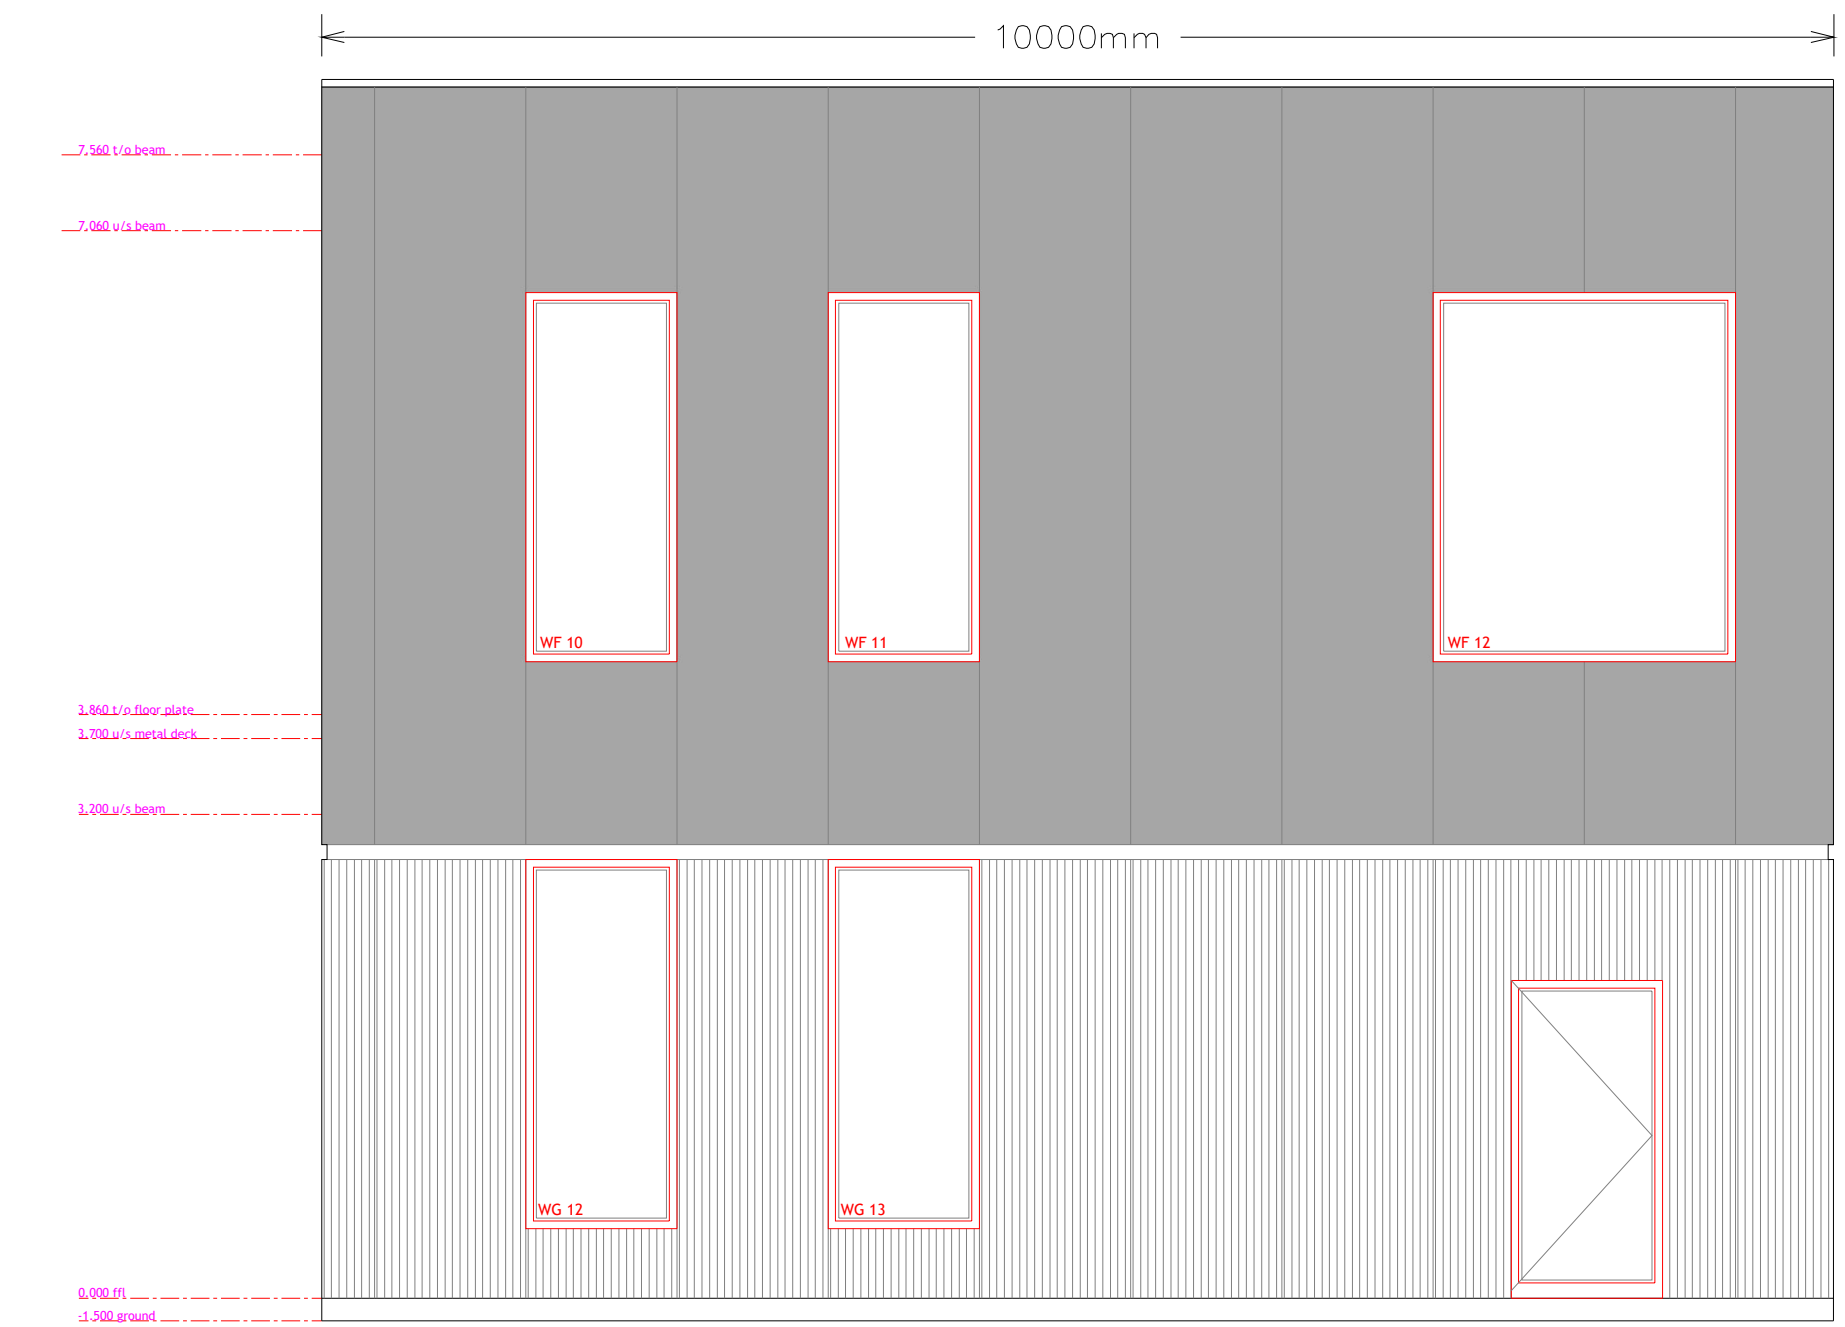

WEST ELEVATION

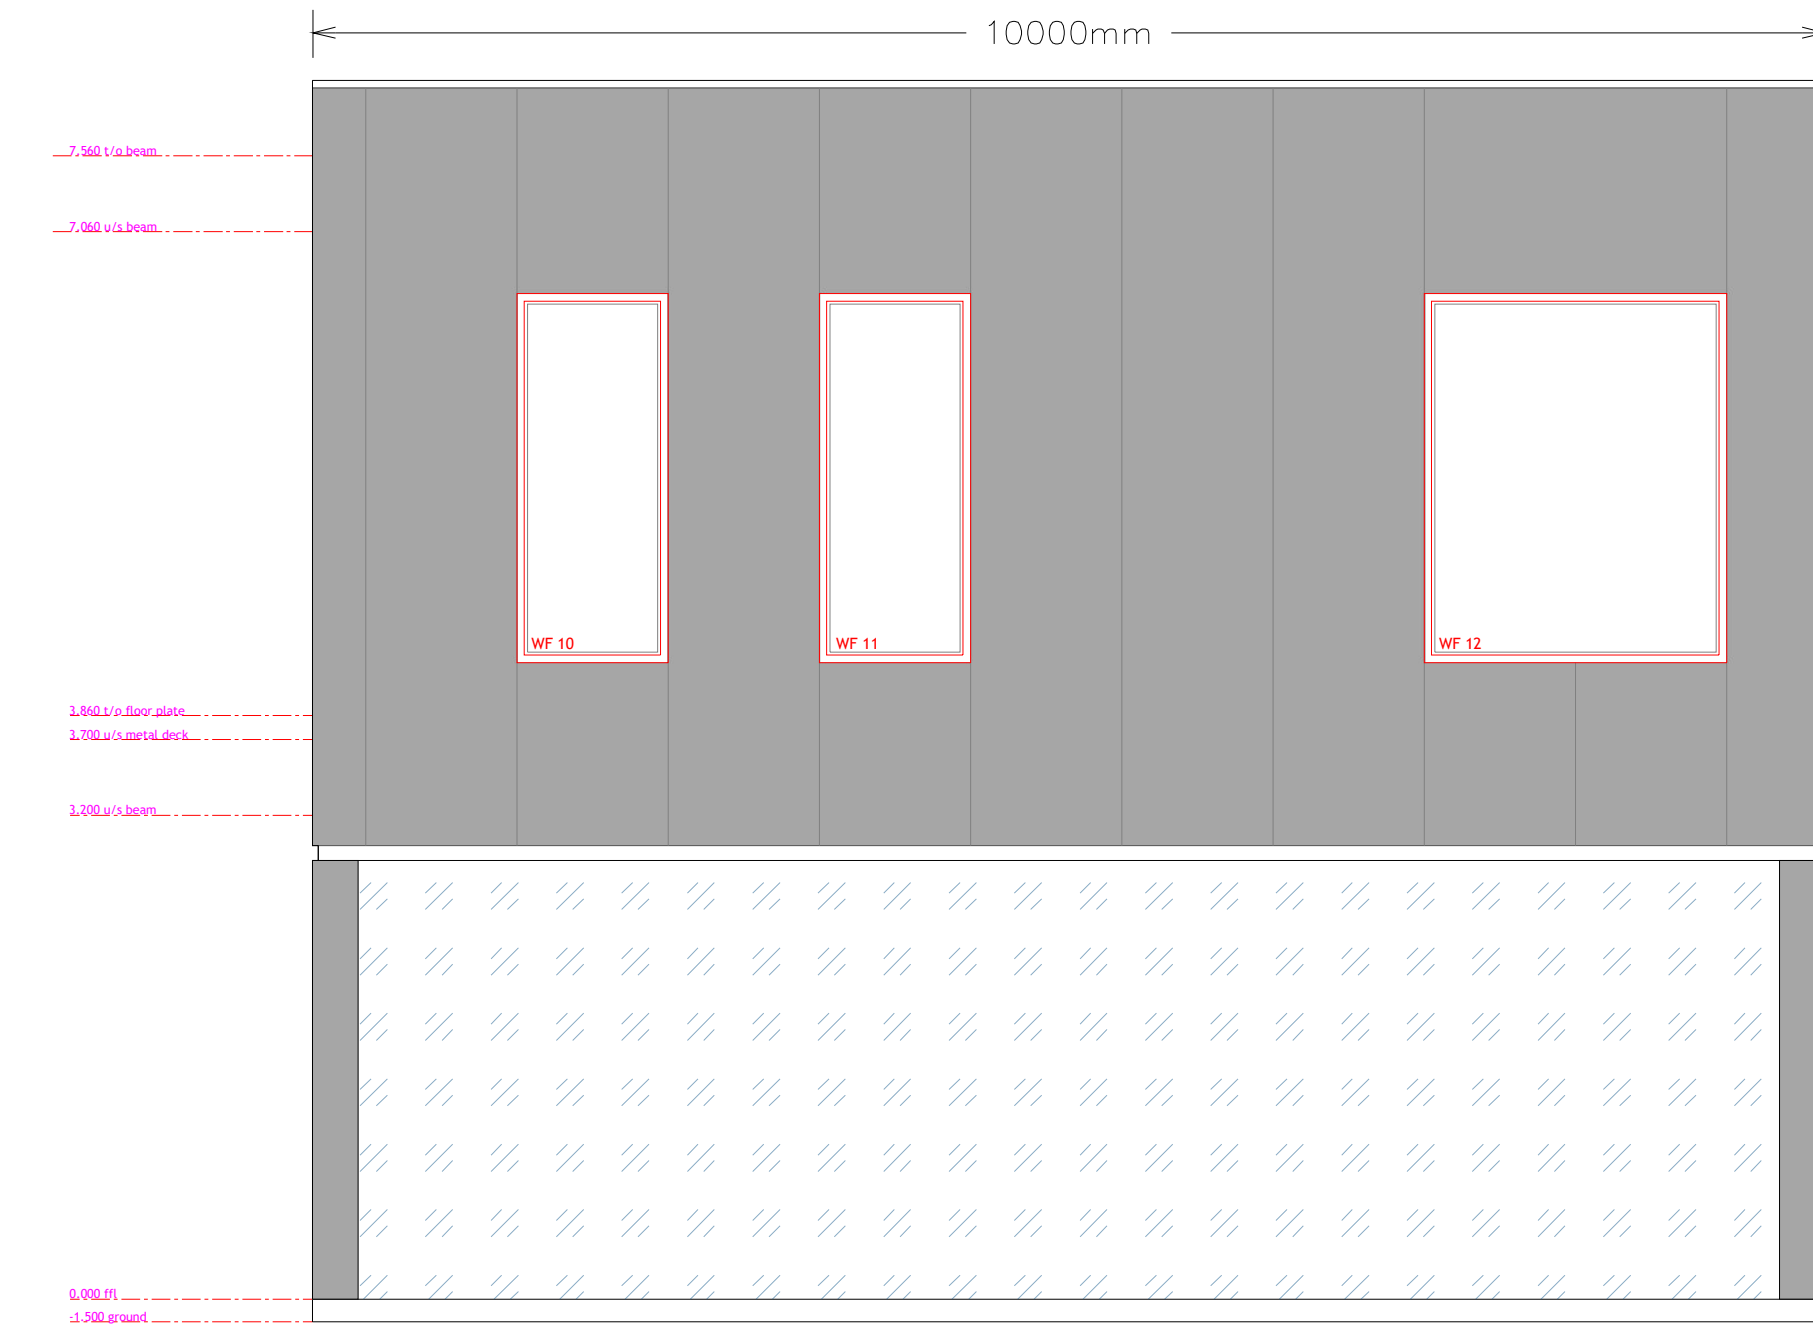

EAST ELEVATION

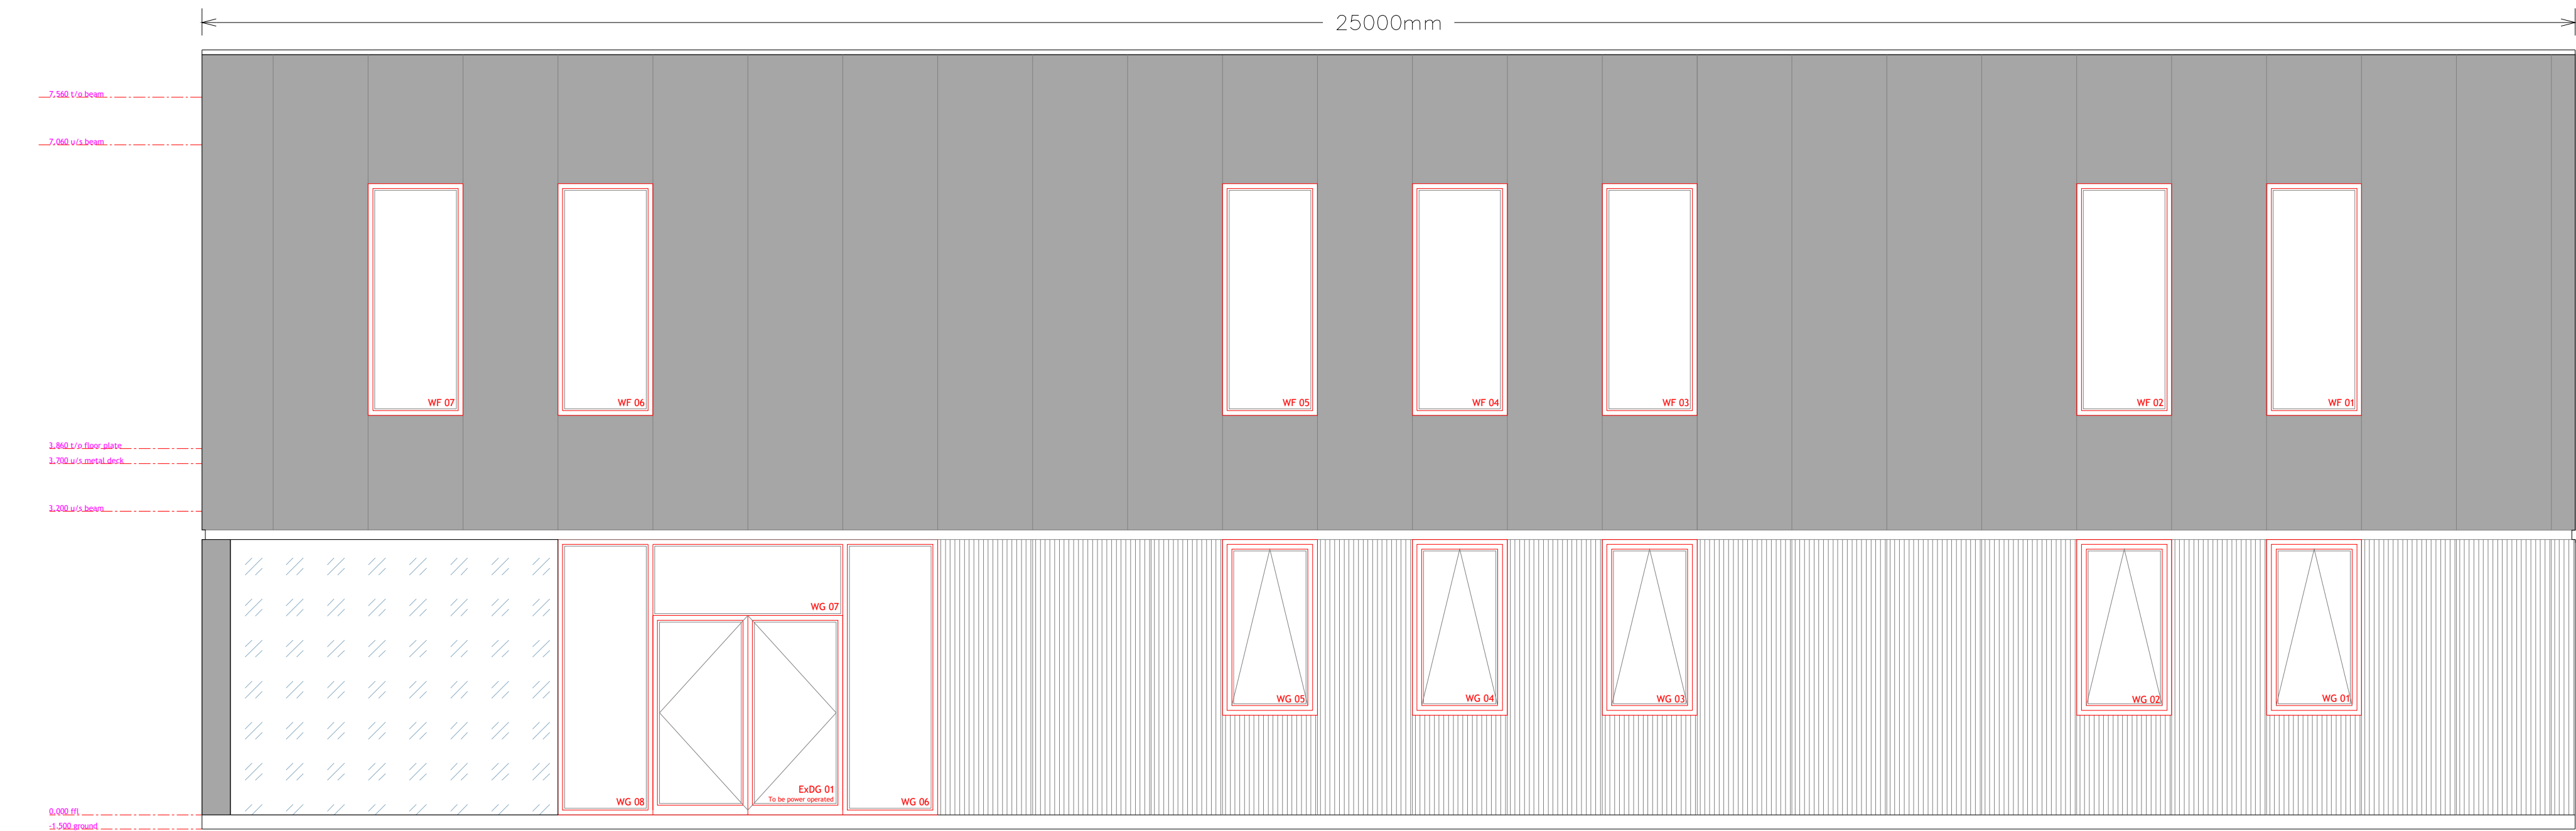

NORTH ELEVATION

NOTES

1. Do not scale from this drawing

PLANNING

| Rev. | Date | Description | By | Chk'd | App'd |
|------|------------|--------------------------|----|-------|-------|
| A | 28.10.2022 | UPDATED WINDOW LOCATIONS | SD | LCD | JMC |

STDC
Teesside Management Offices,
Redcar, TS10 5QW
www.southteesdc.com



Project Title: **TEESWORKS**
The UK's largest industrial zone

Drawing Name:
PARK AND RIDE SECURITY AND INDUCTION CENTRE ELEVATIONS AS PROPOSED

Drawn by: SD Date: AUG 2022
Checked by: KW Date: AUG 2022
Approved by: LCD Date: AUG 2022

Drawing Number: TSWK-STCD-STH-PR-DR-C-0001 Revision: **A**

Drawing Scale: 1:50 Page Size: **A1**