



DO NOT SCALE


100  
0 10  
Millimetres

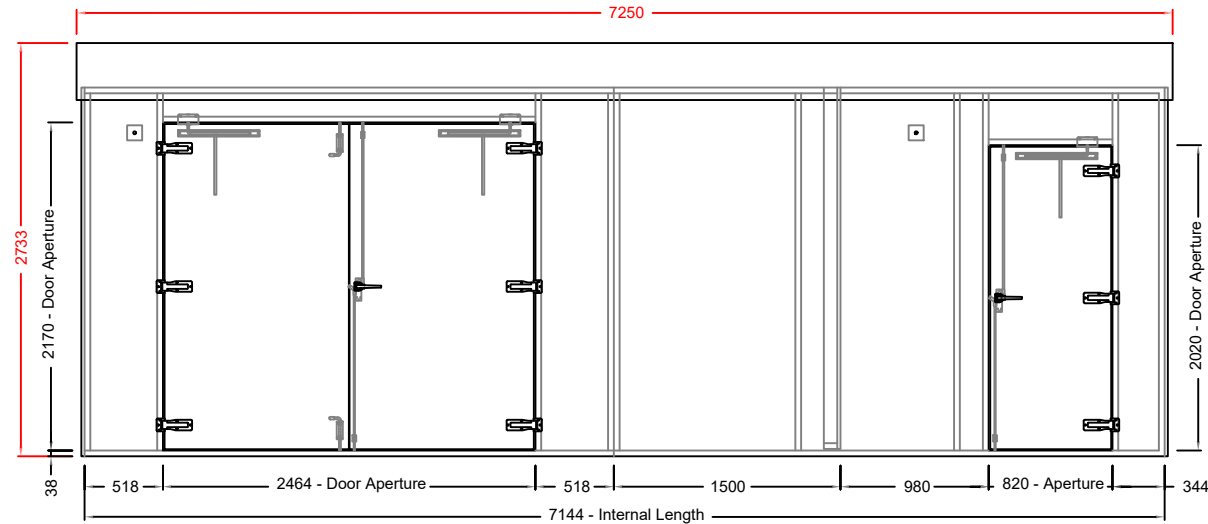


FRONT ELEVATION

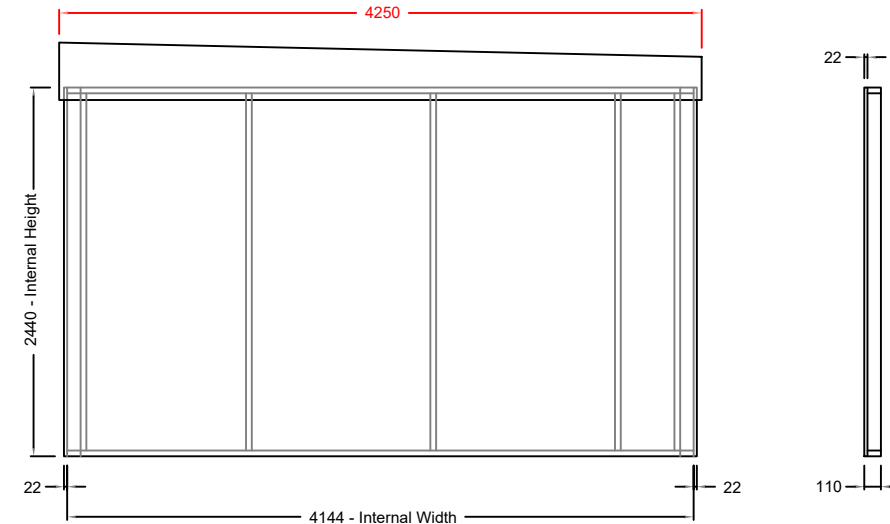

RH SIDE ELEVATION

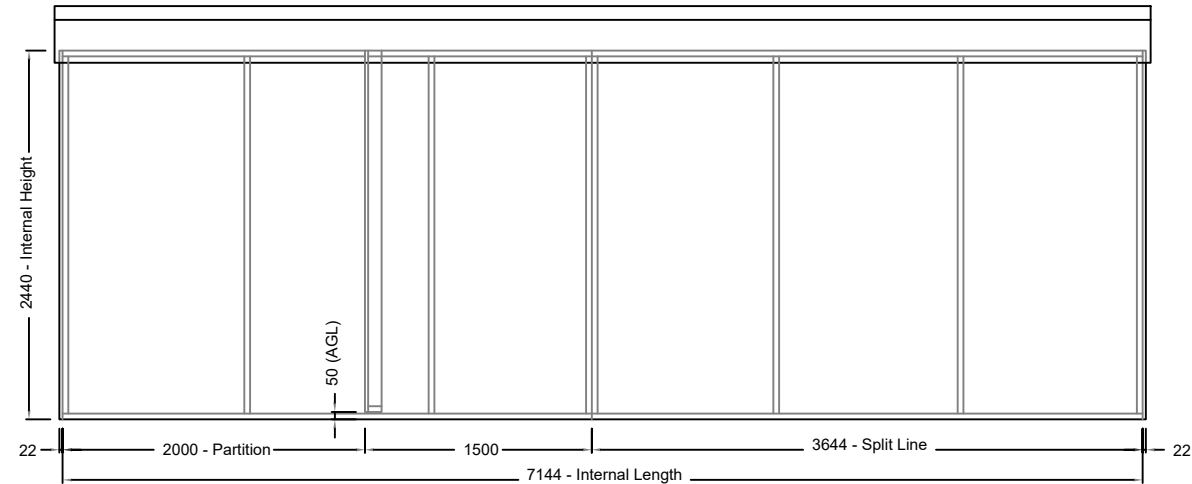

REAR ELEVATION

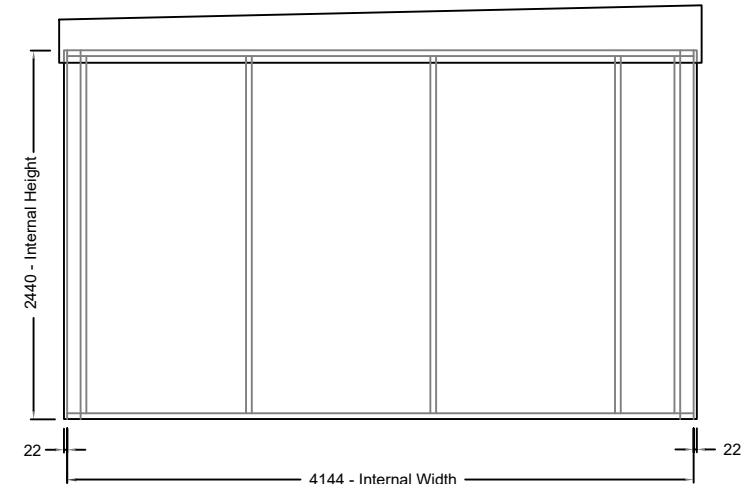

LH SIDE ELEVATION

NOTES  
1. Do not scale from this drawing

# PLANNING

Rev.	Date	Description	By	Chk'd	App'd

**STDC**  
 Teeside Management Offices,  
 Redcar, TS10 5QW  
 www.southteesdc.com



Project Title: **TEESWORKS**  
 The UK's largest industrial zone

Drawing Name:  
**PARK AND RIDE  
 IT & ELECTRIC SUBSTATION  
 ELEVATIONS AS PROPOSED**

Drawn by: SD Date: AUG 2022  
 Checked by: KW Date: AUG 2022  
 Approved by: LCD Date: AUG 2022

Drawing Number: TSWK-STCD-STH-PR-DR-C-0003 Revision: -

Drawing Scale: 1:50 Page Size: A1