


Ground Floor Plan

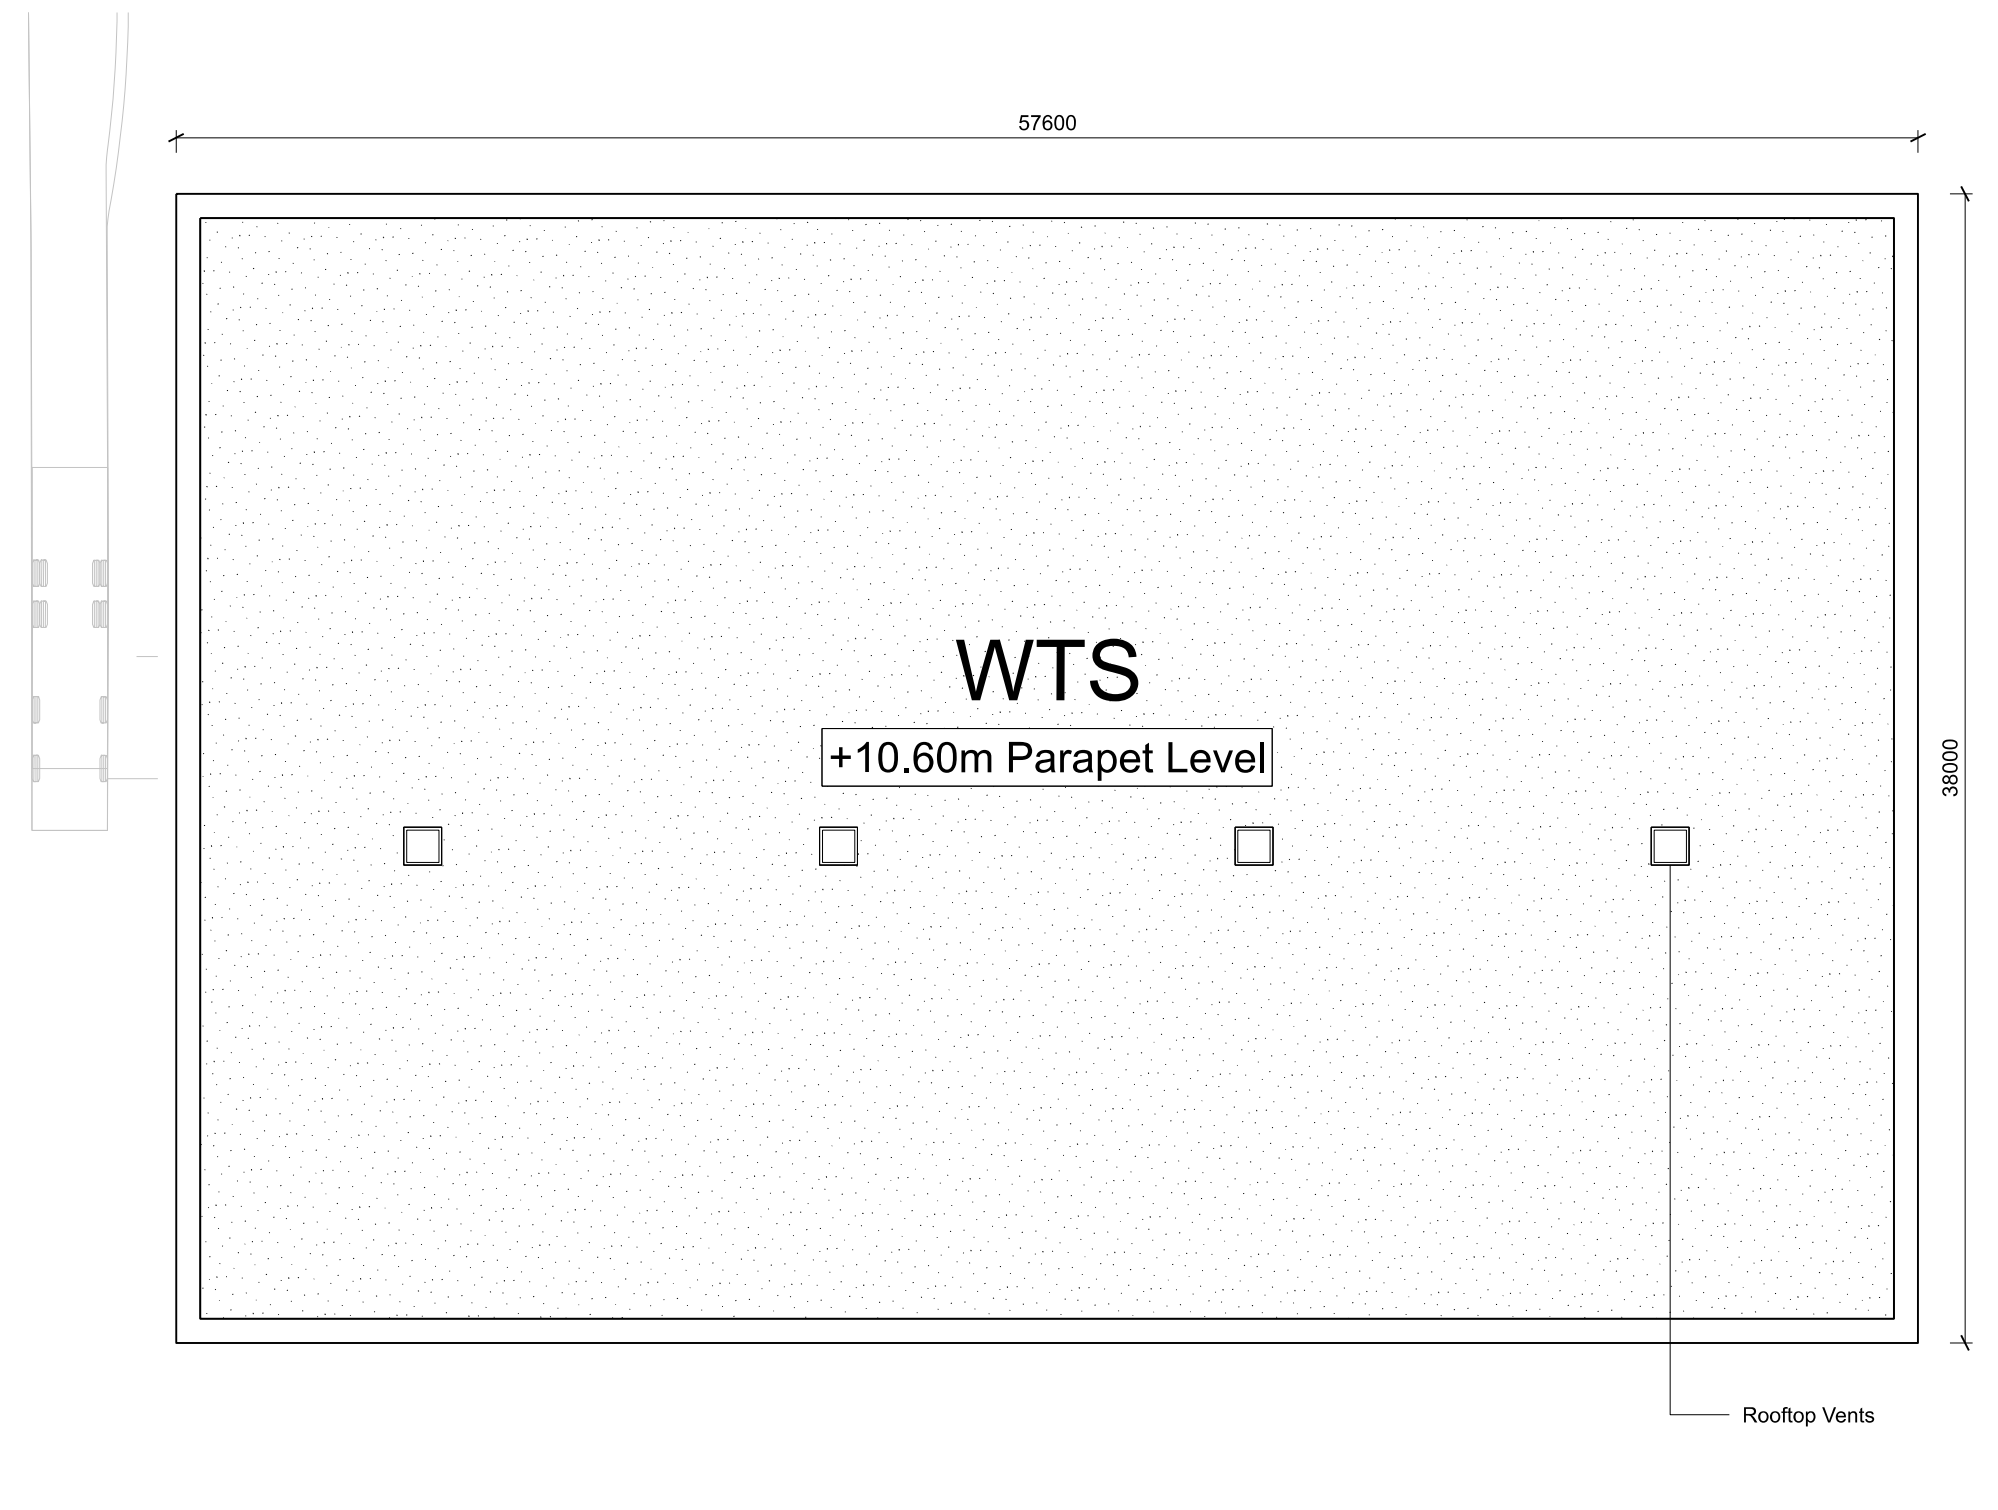

Roof Plan

NOTE

1. THIS DRAWING IS COPYRIGHT GSDA LTD.

2. THE CONTRACTOR MUST NOT SCALE FROM THE DRAWING ALL DIMENSIONS TO BE TAKEN FROM DIMENSION STRINGS.

3. WHERE ANY DISCREPANCIES ARE FOUND BETWEEN DIMENSIONS THESE MUST BE BROUGHT TO THE ATTENTION OF THE ARCHITECTS FOR RESOLUTION.

4. WHERE DISCREPANCIES EXIST BETWEEN REFERENCE OR ASSEMBLY DRAWINGS & DETAIL DRAWINGS, THE LATTER TAKE PREFERENCE.

Grangetown Energy Recovery Facility									
WTS Plans									
FOR PLANNING		-	21/02/01	Preliminary Issue	C	21/07/16	Updated		
1:250@A2 SCALE	23/03/31 DATE	A	21/03/29	Updated	D	21/11/23	Updated		
1425_PL123 DWG. NO.	D REVISION	B	21/06/21	Updated	D	23/03/31	Issued for Discharge of Reserved Matters		

