

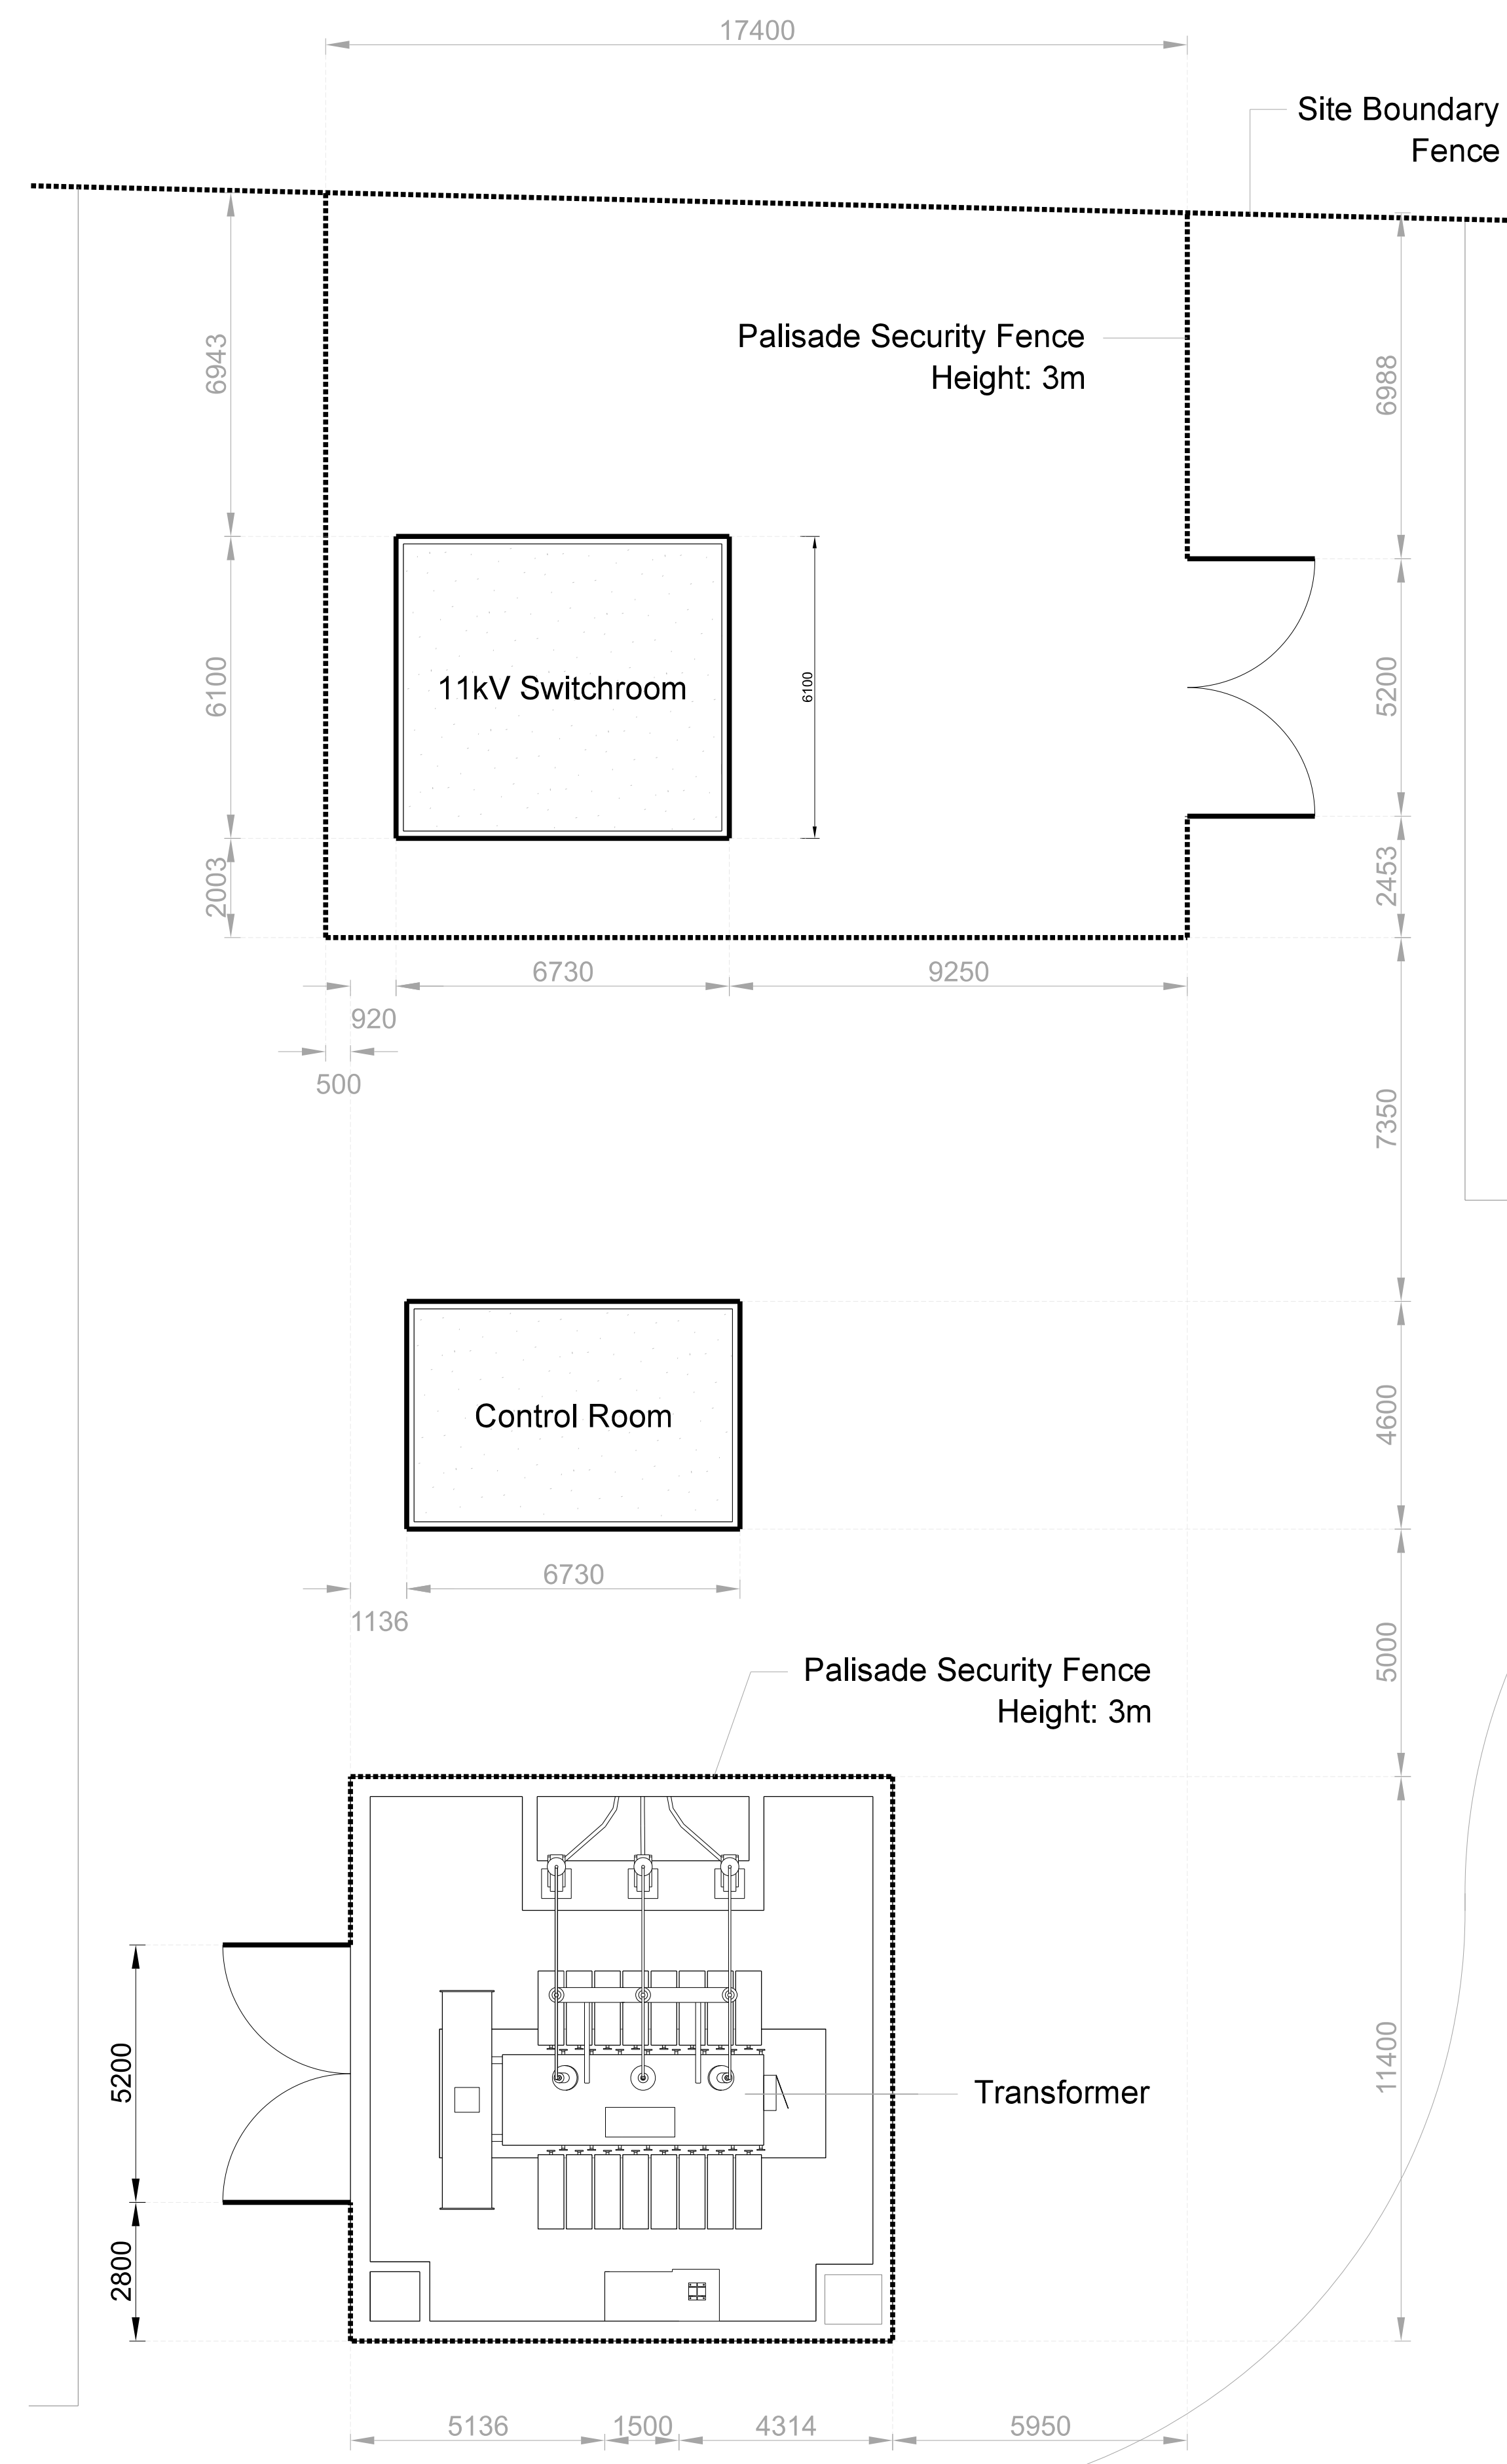


Ground Floor Plan

 

Roof Plan

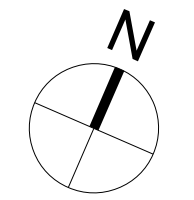

- NOTE
1. THIS DRAWING IS COPYRIGHT GSDA LTD.
 2. THE CONTRACTOR MUST NOT SCALE FROM THE DRAWING. ALL DIMENSIONS TO BE TAKEN FROM DIMENSION STRINGS.
 3. WHERE ANY DISCREPANCIES ARE FOUND BETWEEN DIMENSIONS THESE MUST BE BROUGHT TO THE ATTENTION OF THE ARCHITECTS FOR RESOLUTION.
 4. WHERE DISCREPANCIES EXIST BETWEEN REFERENCE OR ASSEMBLY DRAWINGS & DETAIL DRAWINGS, THE LATTER TAKE PREFERENCE.

PROJECT							
Grangetown Energy Recovery Facility							
DRAWING							
Transformer & Substation Plan							
FOR PLANNING							
1:100@A1	23/03/31	-	21/08/03	Preliminary Issue			
SCALE	DATE	-	23/03/31	Issued for Discharge of Reserved Matters			
1425_PL128	*						
DWG. NO.	REVISION						

