


South Elevation




West Elevation



North Elevation

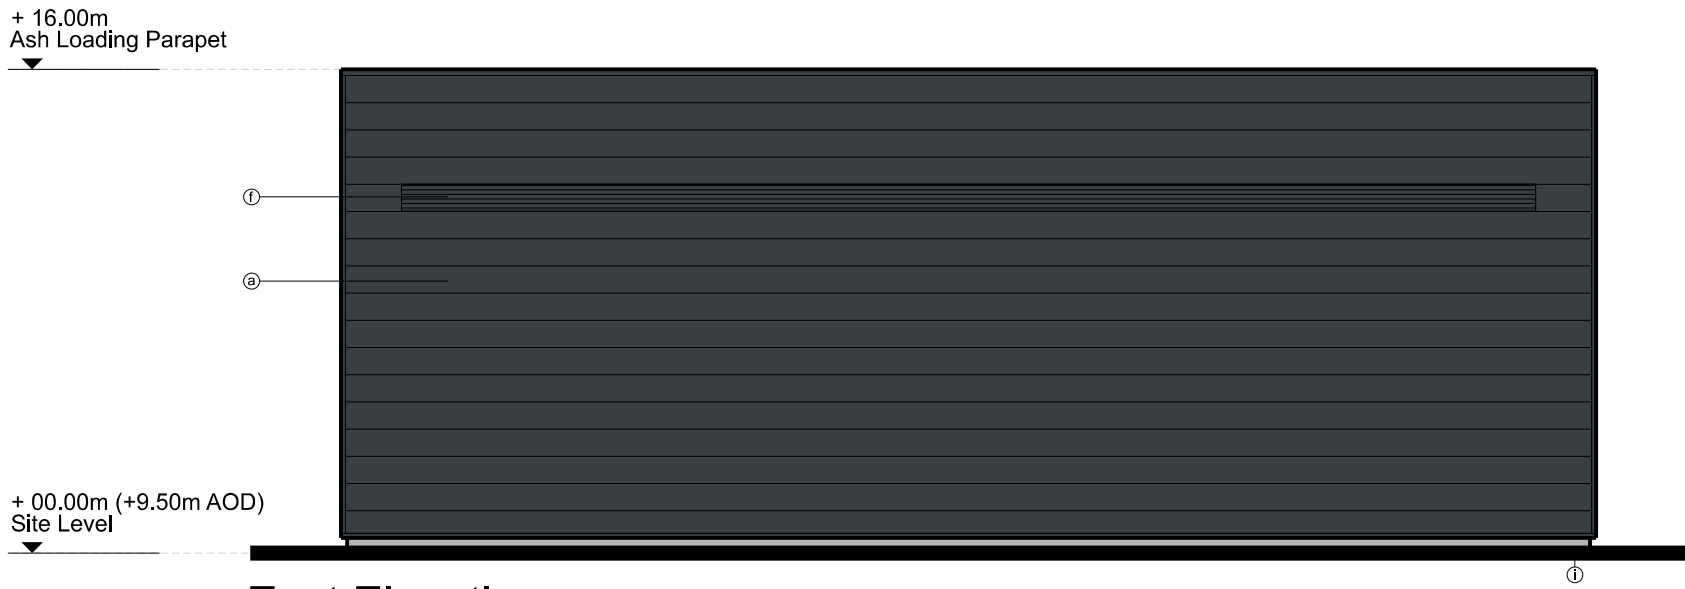

East Elevation

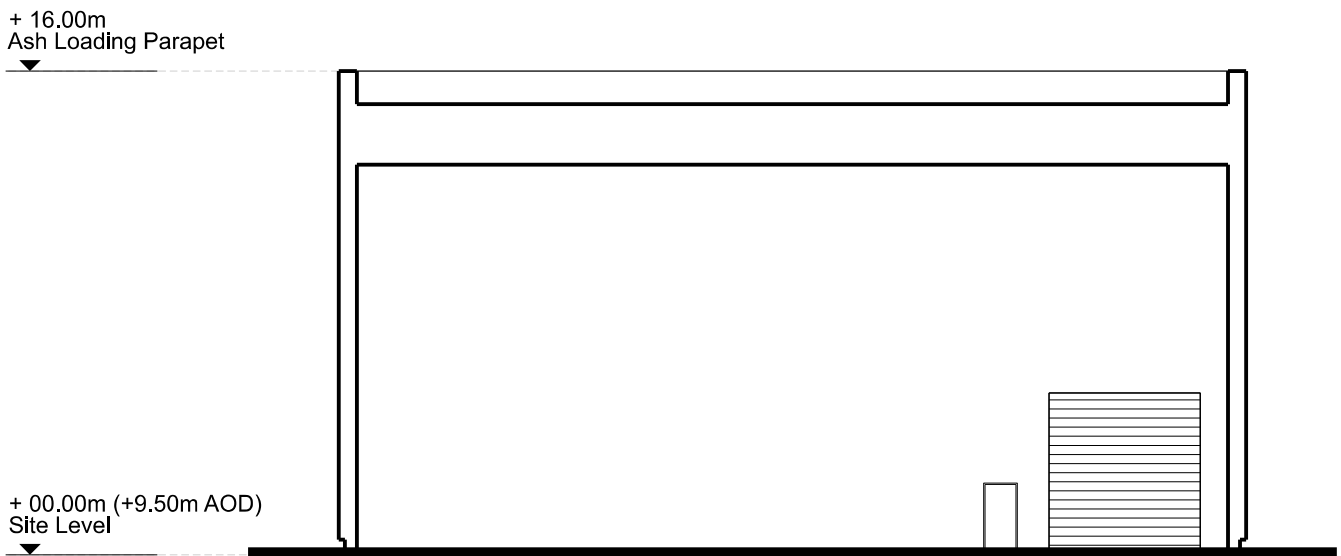

Section A-A

<div>NOTE</div> <div>1. THIS DRAWING IS COPYRIGHT GSDA LTD.</div> <div>2. THE CONTRACTOR MUST NOT SCALE FROM THE DRAWING ALL DIMENSIONS TO BE TAKEN FROM DIMENSION STRINGS.</div> <div>3. WHERE ANY DISCREPANCIES ARE FOUND BETWEEN DIMENSIONS THESE MUST BE BROUGHT TO THE ATTENTION OF THE ARCHITECTS FOR RESOLUTION.</div> <div>4. WHERE DISCREPANCIES EXIST BETWEEN REFERENCE OR ASSEMBLY DRAWINGS & DETAIL DRAWINGS, THE LATTER TAKE PREFERENCE.</div>	<div>LEGEND All materials, finishes and colours will be as stated or similar approved.</div> <div><div><div>Ⓐ Composite Metal Insulated Wall Cladding System or similar, Flashing to match. Colour: Anthracite (RAL 7016)</div><div>Ⓒ PPC Metal Flashing, Colour: Seren Copper</div><div>Ⓓ Metal roller shutter doors, Vision panels where indicated. Colour: To match adjacent cladding</div></div><div><div>Ⓑ Kalsip AluPlusPadna standing seam aluminium cladding, Finish: Natural aluminium mill finish, standard</div><div>Ⓔ PPC steel personnel / access doors Colour: To match adjacent cladding</div><div>Ⓘ Galvanised steel railings and ladders</div><div>Ⓙ Concrete bunds, plinths and upstands</div></div><div><div>Ⓛ Aluminium Window System Finish: Polyester powder coated Colour: Anthracite (RAL 7016) Glazing to be clear</div><div>Ⓢ PPC Tanks, Silos and bicycle shelter Colour: Anthracite (RAL 7016)</div></div><div><div>Ⓜ Trapezoidal Roof Cladding / Flashing Colour: Goosewing Grey (RAL 7038)</div><div>Ⓡ PPC Casing to metal columns Colour: Anthracite (RAL 7016)</div></div><div><div>Ⓟ Flat roofing - single ply membrane system Colour: Merlin Grey RAL 180 40 05</div><div>Ⓣ Sheffield type bicycle rack Colour: Anthracite (RAL 7016)</div><div>Ⓤ Polycarbonate wall and roof panels to bicycle shelter Colour: Clear</div><div>Ⓡ Paladin Weldmesh Anti-Climb Security Fencing and gates Colour: Anthracite (RAL 7016) / Green (RAL 6005)</div><div>Ⓢ Palside Security Fencing and gates Colour: Anthracite (RAL 7016)</div><div>Ⓣ Steel Louvre Fencing Colour: Anthracite (RAL 7016) / Green (RAL 6005)</div><div>Ⓤ Estate Fencing Colour: Black (RAL 9005)</div><div>Ⓡ Diamond Knee Rail Fencing Finish: Timber</div><div>Ⓣ Steel E-Containers and EDG Housing Colour: Anthracite (RAL 7016)</div><div>Ⓢ PV / Photovoltaic Panel</div></div></div>										<div>PROJECT</div> <div>Grangetown Energy Recovery Facility</div>									
	<div>DRAWING</div> <div>Ash Loading Elevations & Section</div>										<div>FOR PLANNING</div>									
	1:250@A2 SCALE		23/03/31 DATE		A 21/11/23		Updated				B 22/02/28		Updated							
	1425_PL316 DWG. NO.		B REVISION																	

GRP

GSDA

GARRY STEWART DESIGN ASSOCIATES

01 Mesdade Place, Thorpe Lea Rd, Egham, Surrey TW20 9JL United Kingdom
T: 01932 629139

