


+ 10.00m
Stack height

+ 3.30m
Enclosure height

+ 0.00m
(+9.50m AOD)
Site Level

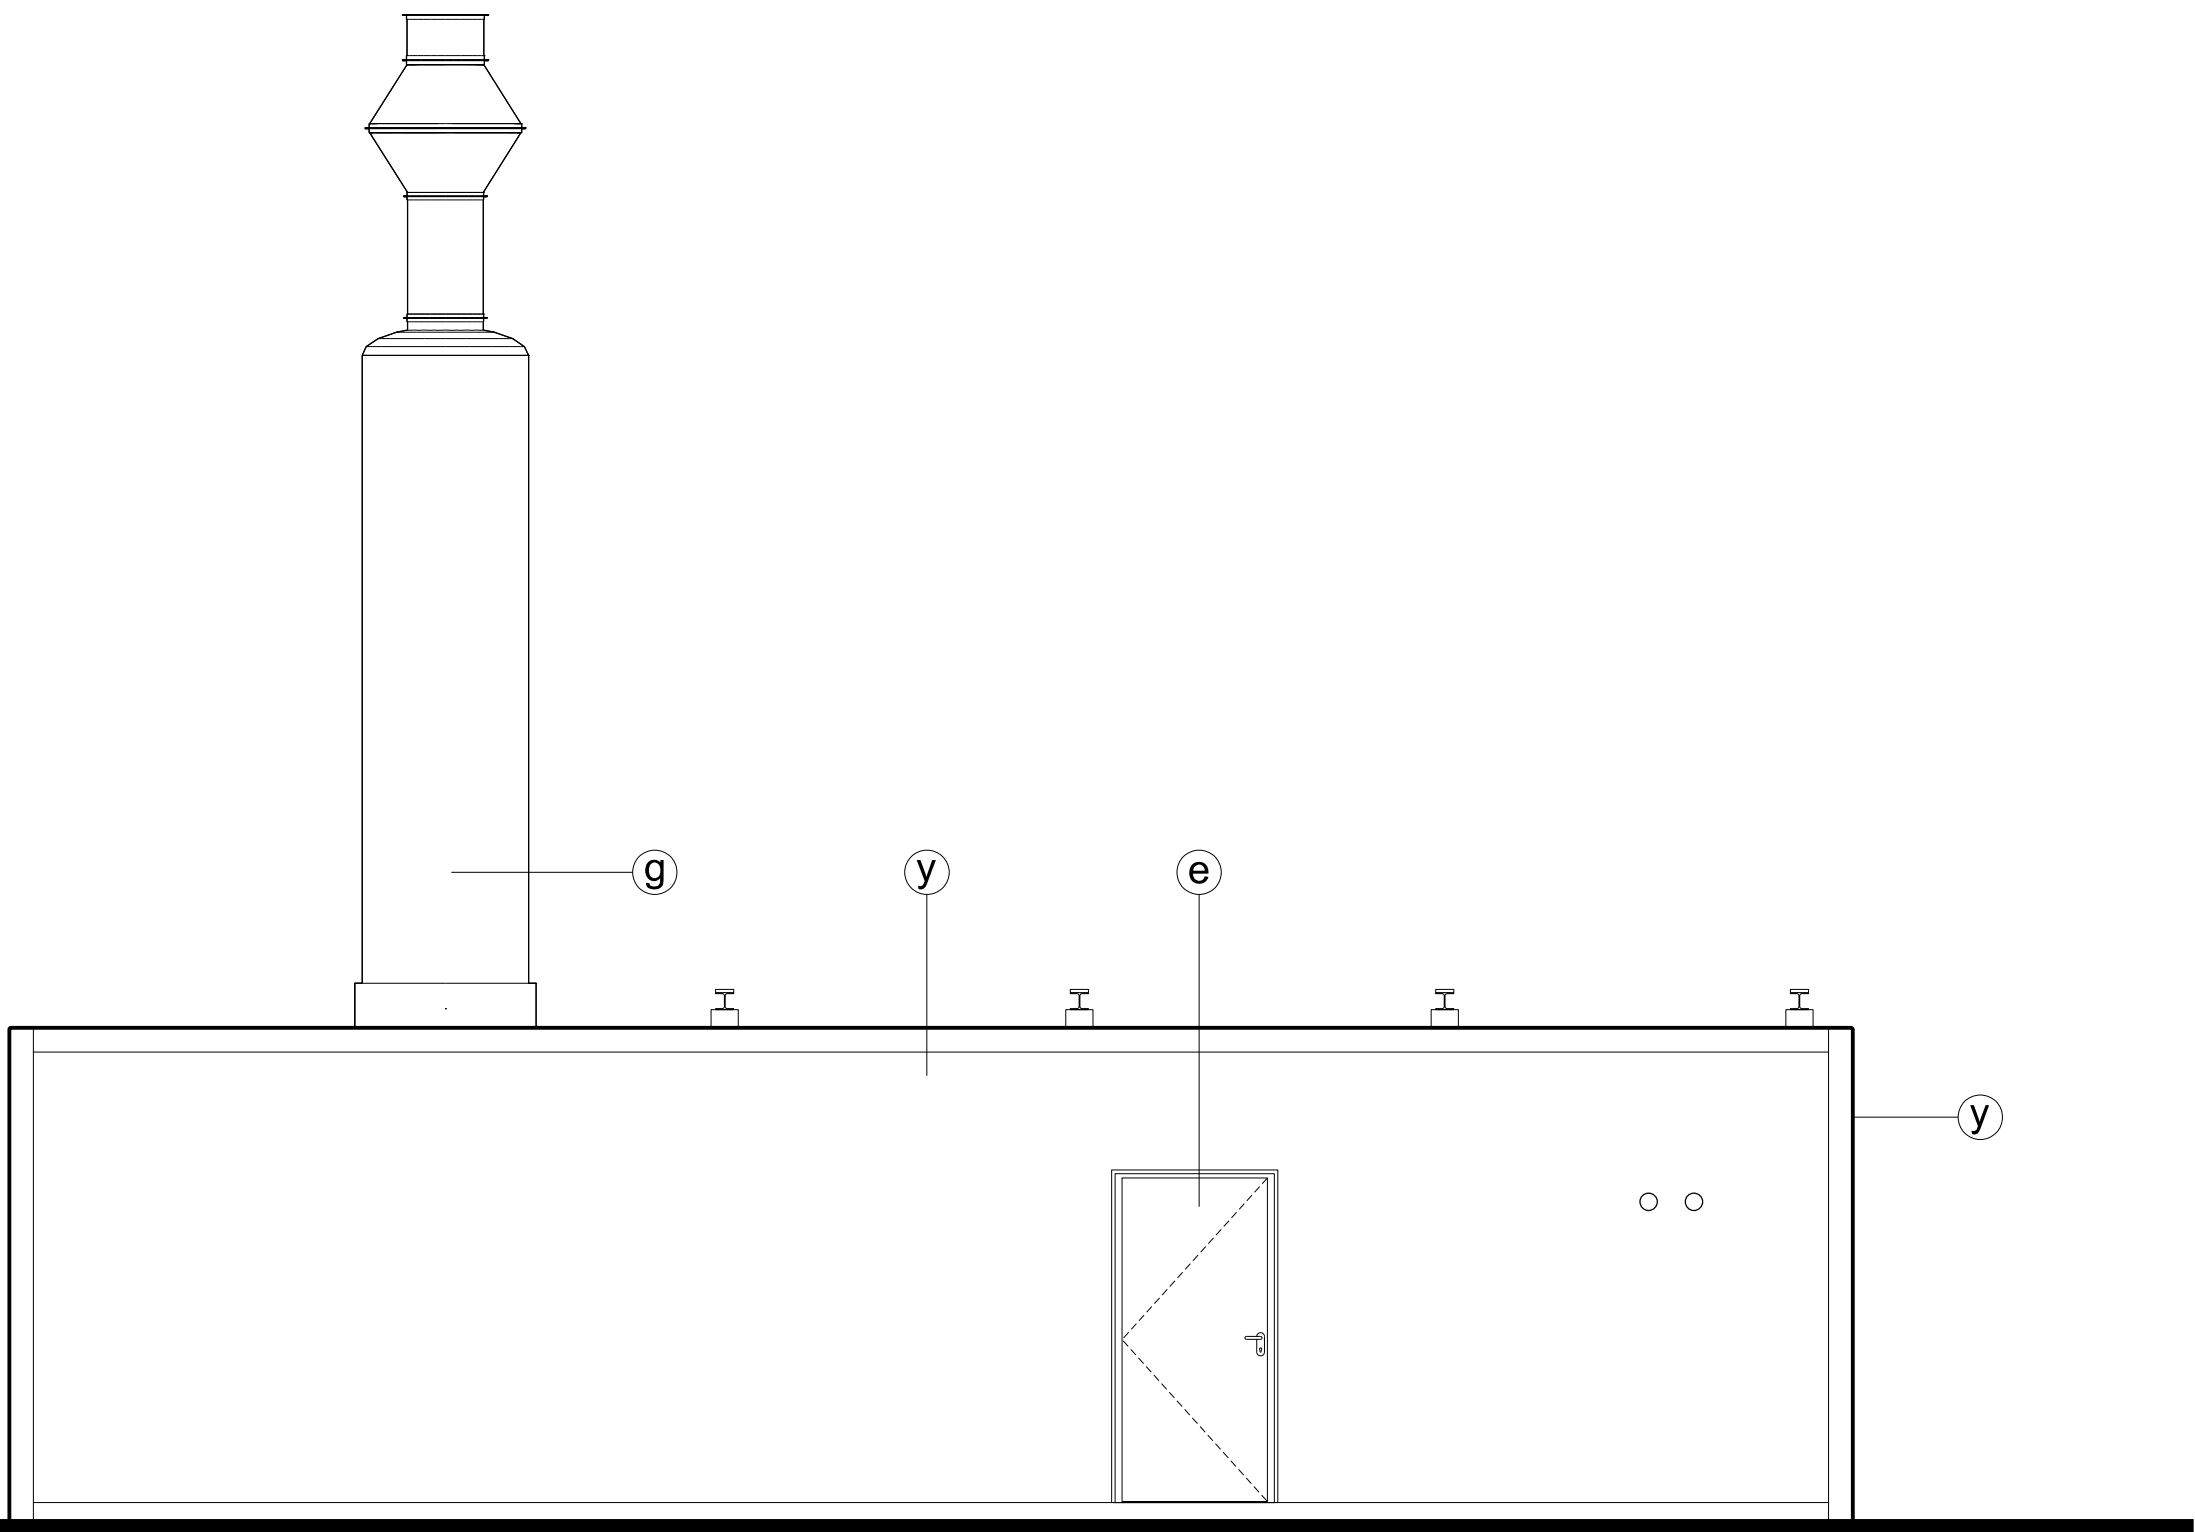


North Elevation

+ 10.00m
Stack height

+ 3.30m
Enclosure height

+ 0.00m
(+9.50m AOD)
Site Level

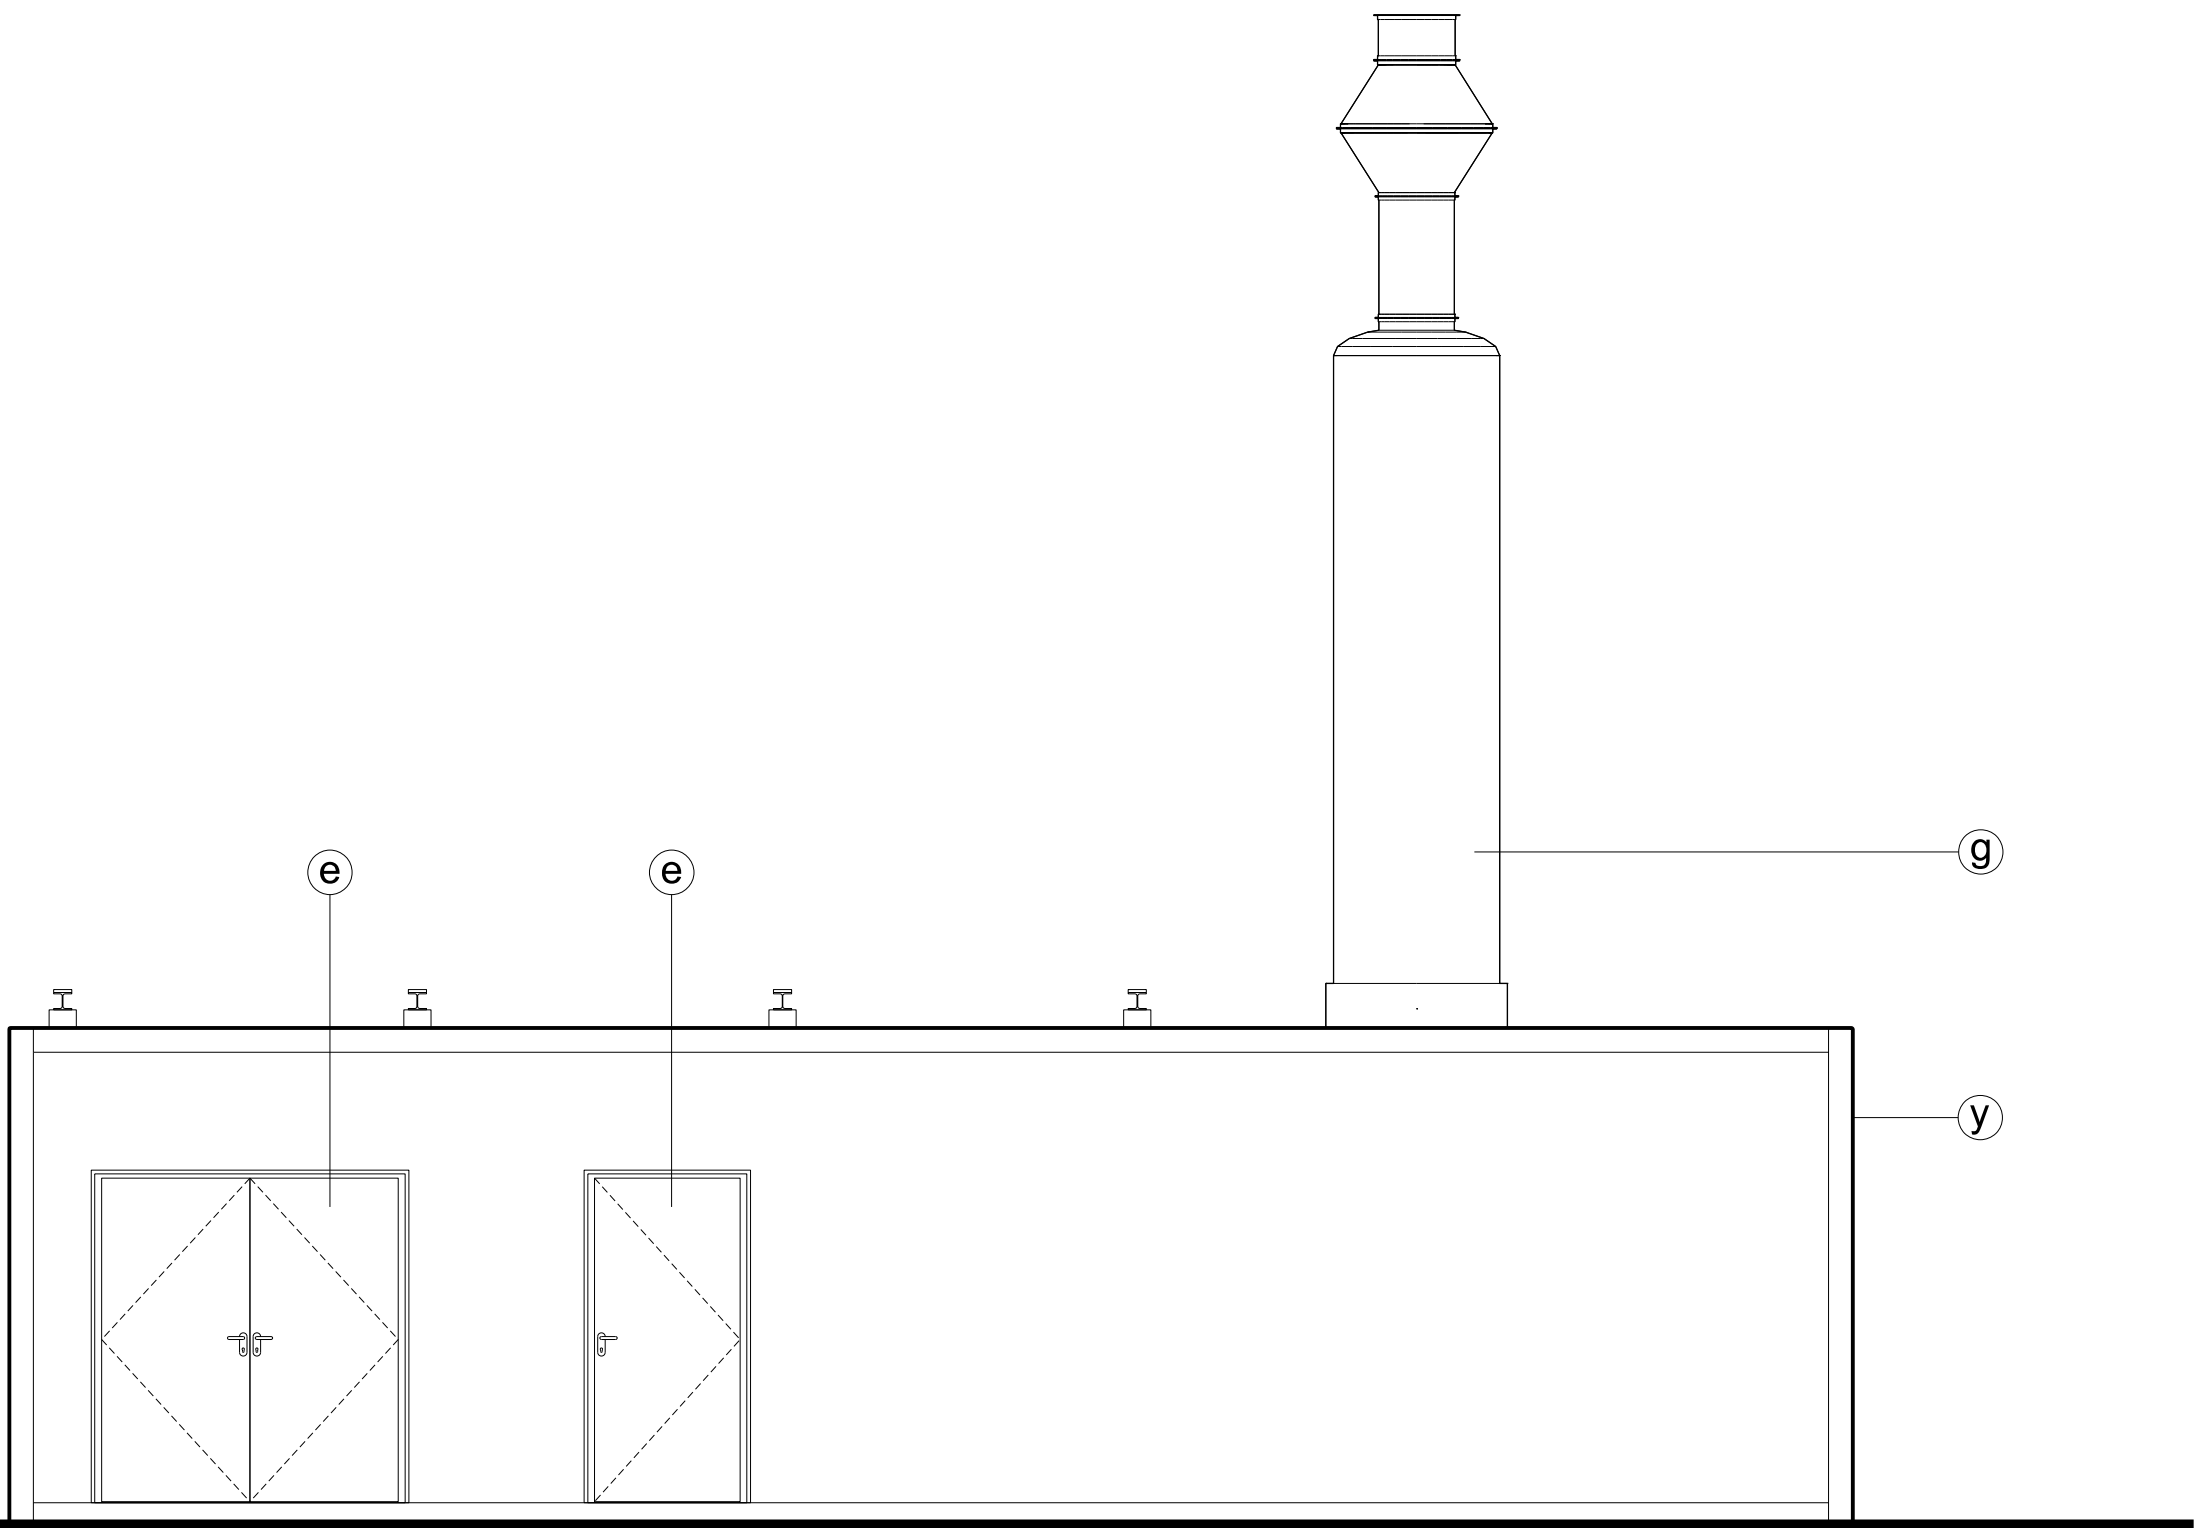


South Elevation

+ 10.00m
Stack height

+ 3.30m
Enclosure height

+ 0.00m
(+9.50m AOD)
Site Level

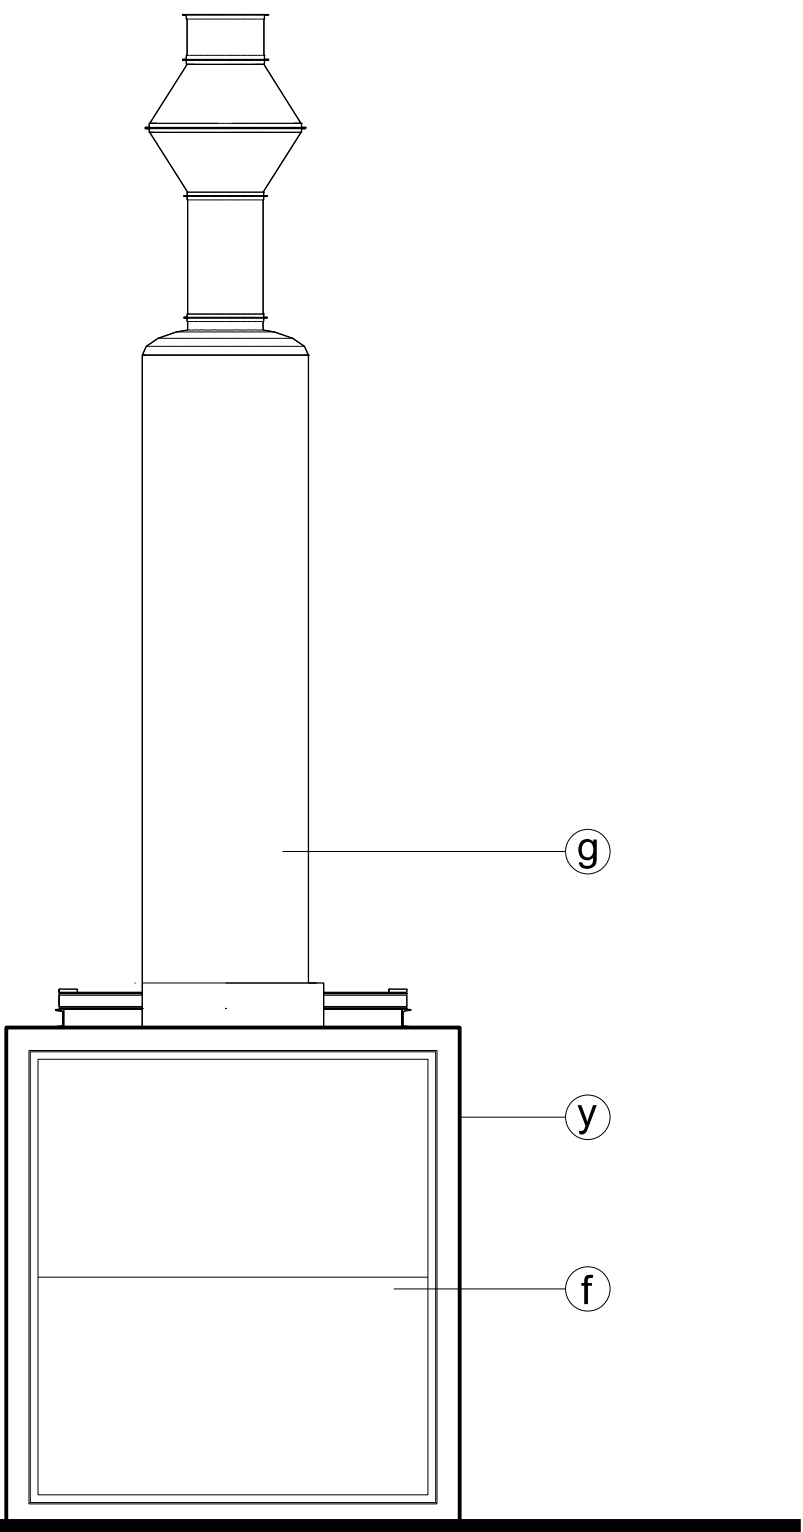


East Elevation

+ 10.00m
Stack height

+ 3.30m
Enclosure height

+ 0.00m
(+9.50m AOD)
Site Level

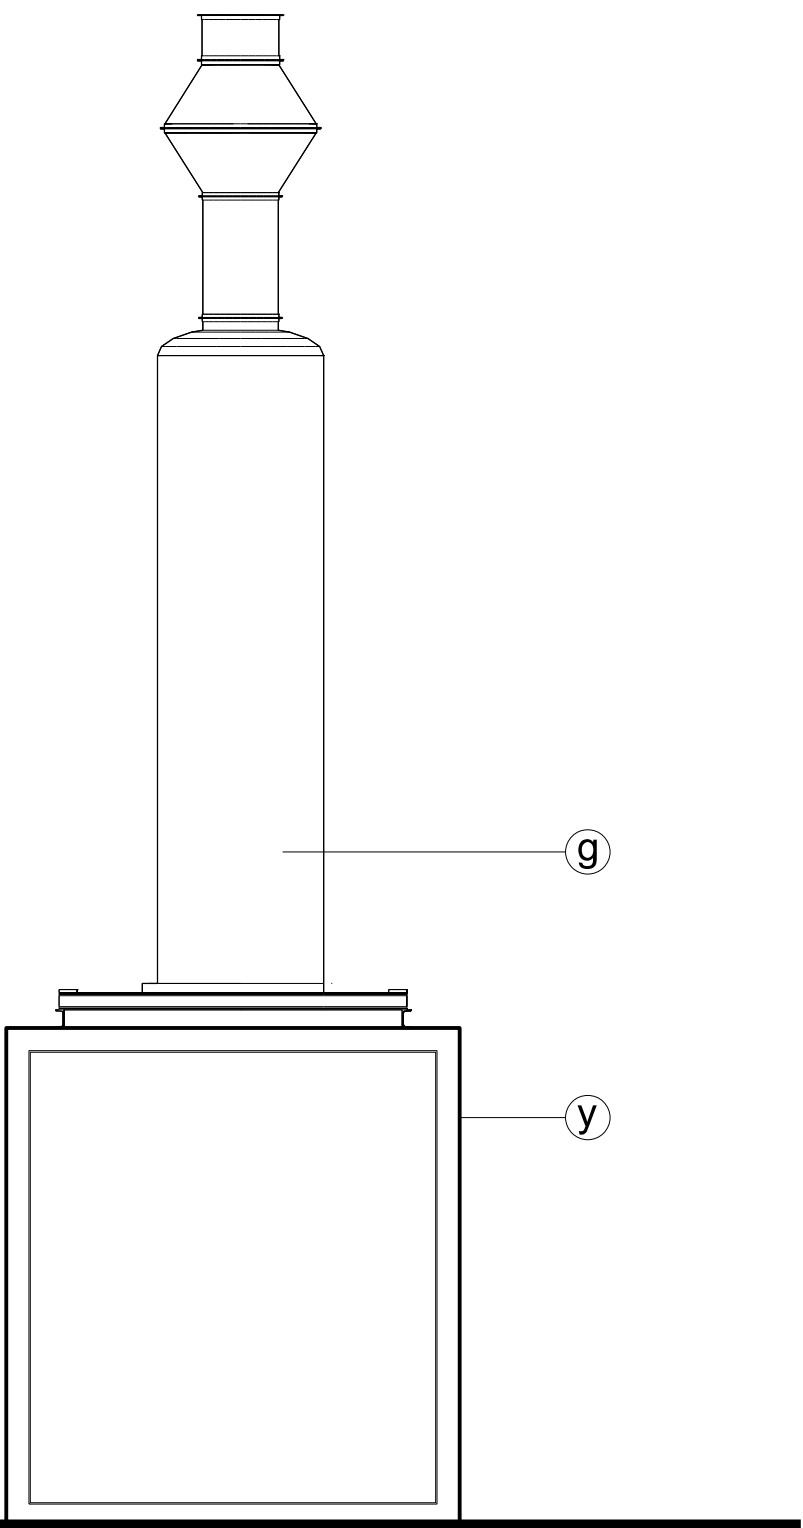

West Elevation

- NOTE
- THIS DRAWING IS COPYRIGHT GSDA LTD.
 - THE CONTRACTOR MUST NOT SCALE FROM THE DRAWING ALL DIMENSIONS TO BE TAKEN FROM DIMENSION STRINGS.
 - WHERE ANY DISCREPANCIES ARE FOUND BETWEEN DIMENSIONS THESE MUST BE BROUGHT TO THE ATTENTION OF THE ARCHITECTS FOR RESOLUTION.
 - WHERE DISCREPANCIES EXIST BETWEEN REFERENCE OR ASSEMBLY DRAWINGS & DETAIL DRAWINGS, THE LATTER TAKE PREFERENCE.

- LEGEND All materials, finishes and colours will be as stated or similar approved.
- | | |
|---|---|
| ⑧ Composite Metal Insulated Wall Cladding System or similar. Flashing to match. Colour: Anthracite (RAL 7016) | ⑥ PPC steel personnel / access doors Colour: To match adjacent cladding |
| ⑤ Kalzip AluPlusPalina standing seam aluminium cladding. Finish: Natural aluminium mill finish, standard | ① PPC Metal louvres and louvre doors Colour: To match adjacent cladding |
| ④ PPC Metal Flashing. Colour: Seren Copper | ⑨ Stack Casing & Ducts Colour: Hamlet (RAL 9002) |
| ③ Metal roller shutter doors. Vision panels where indicated. Colour: To match adjacent cladding | ⑦ Galvanised steel railings and ladders |
| | ① Concrete bunds, plinths and upstands |

- | | |
|---|---|
| ① Aluminium Window System Finish: Polyester powder coated Colour: Anthracite (RAL 7016) Glazing to be clear | ④ Curtain Walling System Finish: Polyester powder coated, Colour: Anthracite (RAL 7016) Glazing to be a mixture of clear and ceramic back painted glass units 'Merlin Grey' (RAL 180 40 05) |
|---|---|

- | | |
|--|---|
| ⑩ Trapezoidal Roof Cladding / Flashing Colour: Goosewing Grey (RAL 7038) | ⑥ Flat roofing - single ply membrane system Colour: Merlin Grey RAL 180 40 05 |
| | ② PPC Casing to metal columns Colour: Anthracite (RAL 7016) |
| | ③ PPC Tanks, Silos and bicycle shelter Colour: Anthracite (RAL 7016) |

- | | |
|---|---|
| ⑦ Sheffield type bicycle rack Colour: Anthracite (RAL 7016) | ⑤ Polycarbonate wall and roof panels to bicycle shelter Colour: Clear |
| | ① Paladin Weldmesh Anti-Climb Security Fencing and gates Colour: Anthracite (RAL 7016) / Green (RAL 6005) |
| | ② Pallade Security Fencing and gates Colour: Anthracite (RAL 7016) |

- | | |
|---|--|
| ④ Steel Louvre Fencing Colour: Anthracite (RAL 7016) / Green (RAL 6005) | ⑧ Estate Fencing Colour: Black (RAL 9005) |
| | ③ Diamond Knee Rail Fencing Finish: Timber |
| | ⑤ Steel E-Containers and EDG Housing Colour: Anthracite (RAL 7016) |
| | ② PV / Photovoltaic Panel |

Grangetown Energy Recovery Facility									
Emergency Diesel Generator Elevations									
DRAWING		FOR PLANNING		DATE		REVISION		Issued for Discharge of Reserved Matters	
1:100@A3/1:50@A1		23/03/31		A		B			
SCALE		DATE		A		B			
1425 PL325		22/02/28		B					
DWG. NO.		REVISION							



01 Meadlake Place, Thorpe Lea Rd, Egham, Surrey
TW20 8HE, United Kingdom
T: 01892 629139