


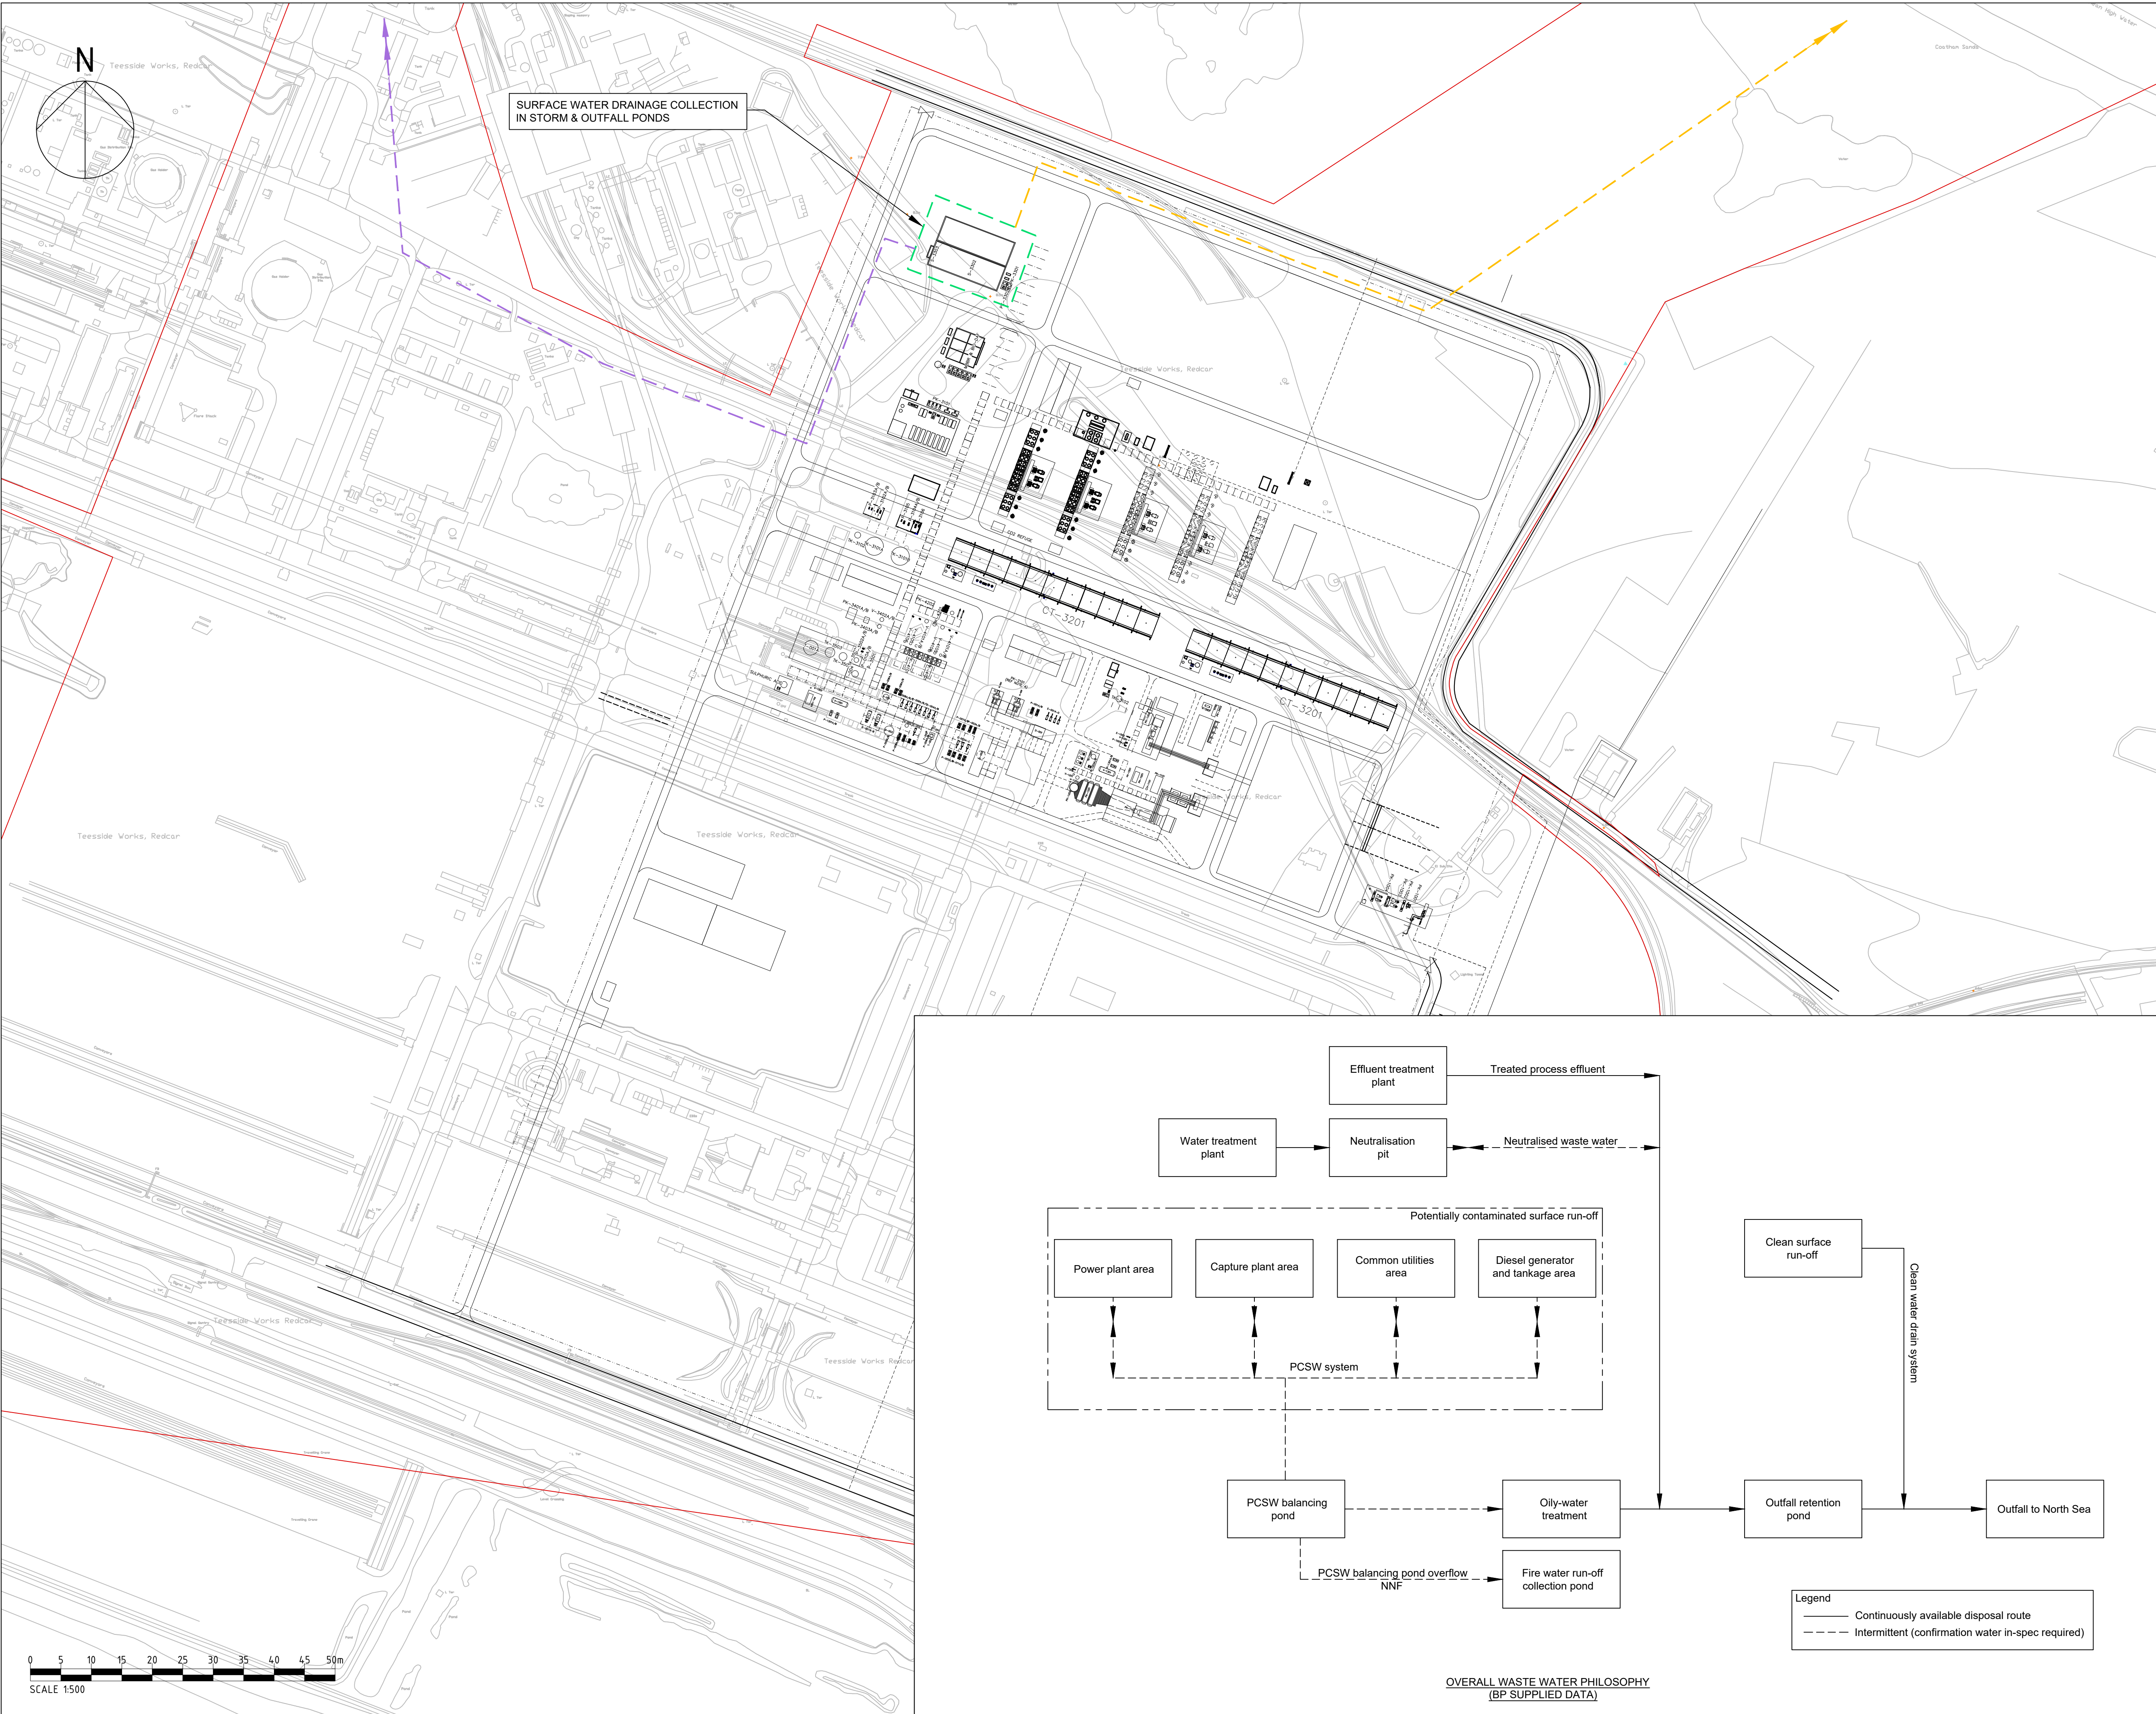

SAFETY, HEALTH AND ENVIRONMENTAL INFORMATION BOX

IT IS ASSUMED THAT ALL WORKS ON THIS DRAWING WILL BE CARRIED OUT BY A COMPETENT CONTRACTOR WORKING, WHERE APPROPRIATE, TO AN APPROPRIATE METHOD STATEMENT

THIS DRAWING TO BE USED ONLY FOR THE PURPOSE OF ISSUE THAT IT WAS ISSUED FOR AND IS SUBJECT TO AMENDMENT

KEY


SITE BOUNDARY

SURFACE WATER DRAINAGE COLLECTION IN STORM & OUTFALL PONDS

INDICATIVE SURFACE WATER DISCHARGE ROUTING TO EXISTING OUTFALL FROM OUTFALL POND

ALTERNATIVE INDICATIVE SURFACE WATER DISCHARGE ROUTING TO REPLACEMENT OUTFALL FROM OUTFALL POND

Revision Details	By	Check	Date	Suffix
FOR INFORMATION				
Applicant				
NLT POWER LTD AND NZNS STORAGE LTD				
Project Title				
				
Drawing Title				
DCO Reference Number - 4.13				
INDICATIVE SURFACE WATER DRAINAGE PLAN				
Sheet 1 of 1 - Layout View				
Designed	Drawn	Checked	Approved	Date
AECON Internal Project No.	Suitability	Project Manager		
60559231	N/A			
Scale @ A1	Zone / Mileage			
AS SHOWN	N/A			
THIS DOCUMENT HAS BEEN PREPARED PURSUANT TO AND SUBJECT TO THE TERMS OF A PROFESSIONAL SERVICES AGREEMENT WITH THE CLIENT. THE CLIENT ACCEPTS NO LIABILITY FOR ANY USE OF THIS DOCUMENT OTHER THAN BY ITS ORIGINAL CLIENT OR FOLLOWING AN EXPRESS AGREEMENT TO SUCH USE AND ONLY FOR THE PURPOSES FOR WHICH IT WAS PREPARED AND PROVIDED.				
*WHILE AECON AND URS HAVE BECOME ONE COMPANY, CONTRACTING ENTITIES ALL OF WHICH ARE NOW WHOLLY OWNED BY AECON, AND LINES OF COMMUNICATION CURRENTLY REMAIN THE SAME UNLESS SPECIFICALLY AGREED OR COMMUNICATED OTHERWISE.				
AECON Infrastructure & Environment UK Limited The Colmore Building 20 Colmore Circus Queensway, Birmingham Tel: 0121 710 1100 www.aecom.com				
				
Drawing Number				Rev
60559231-PE-DRG-041				0

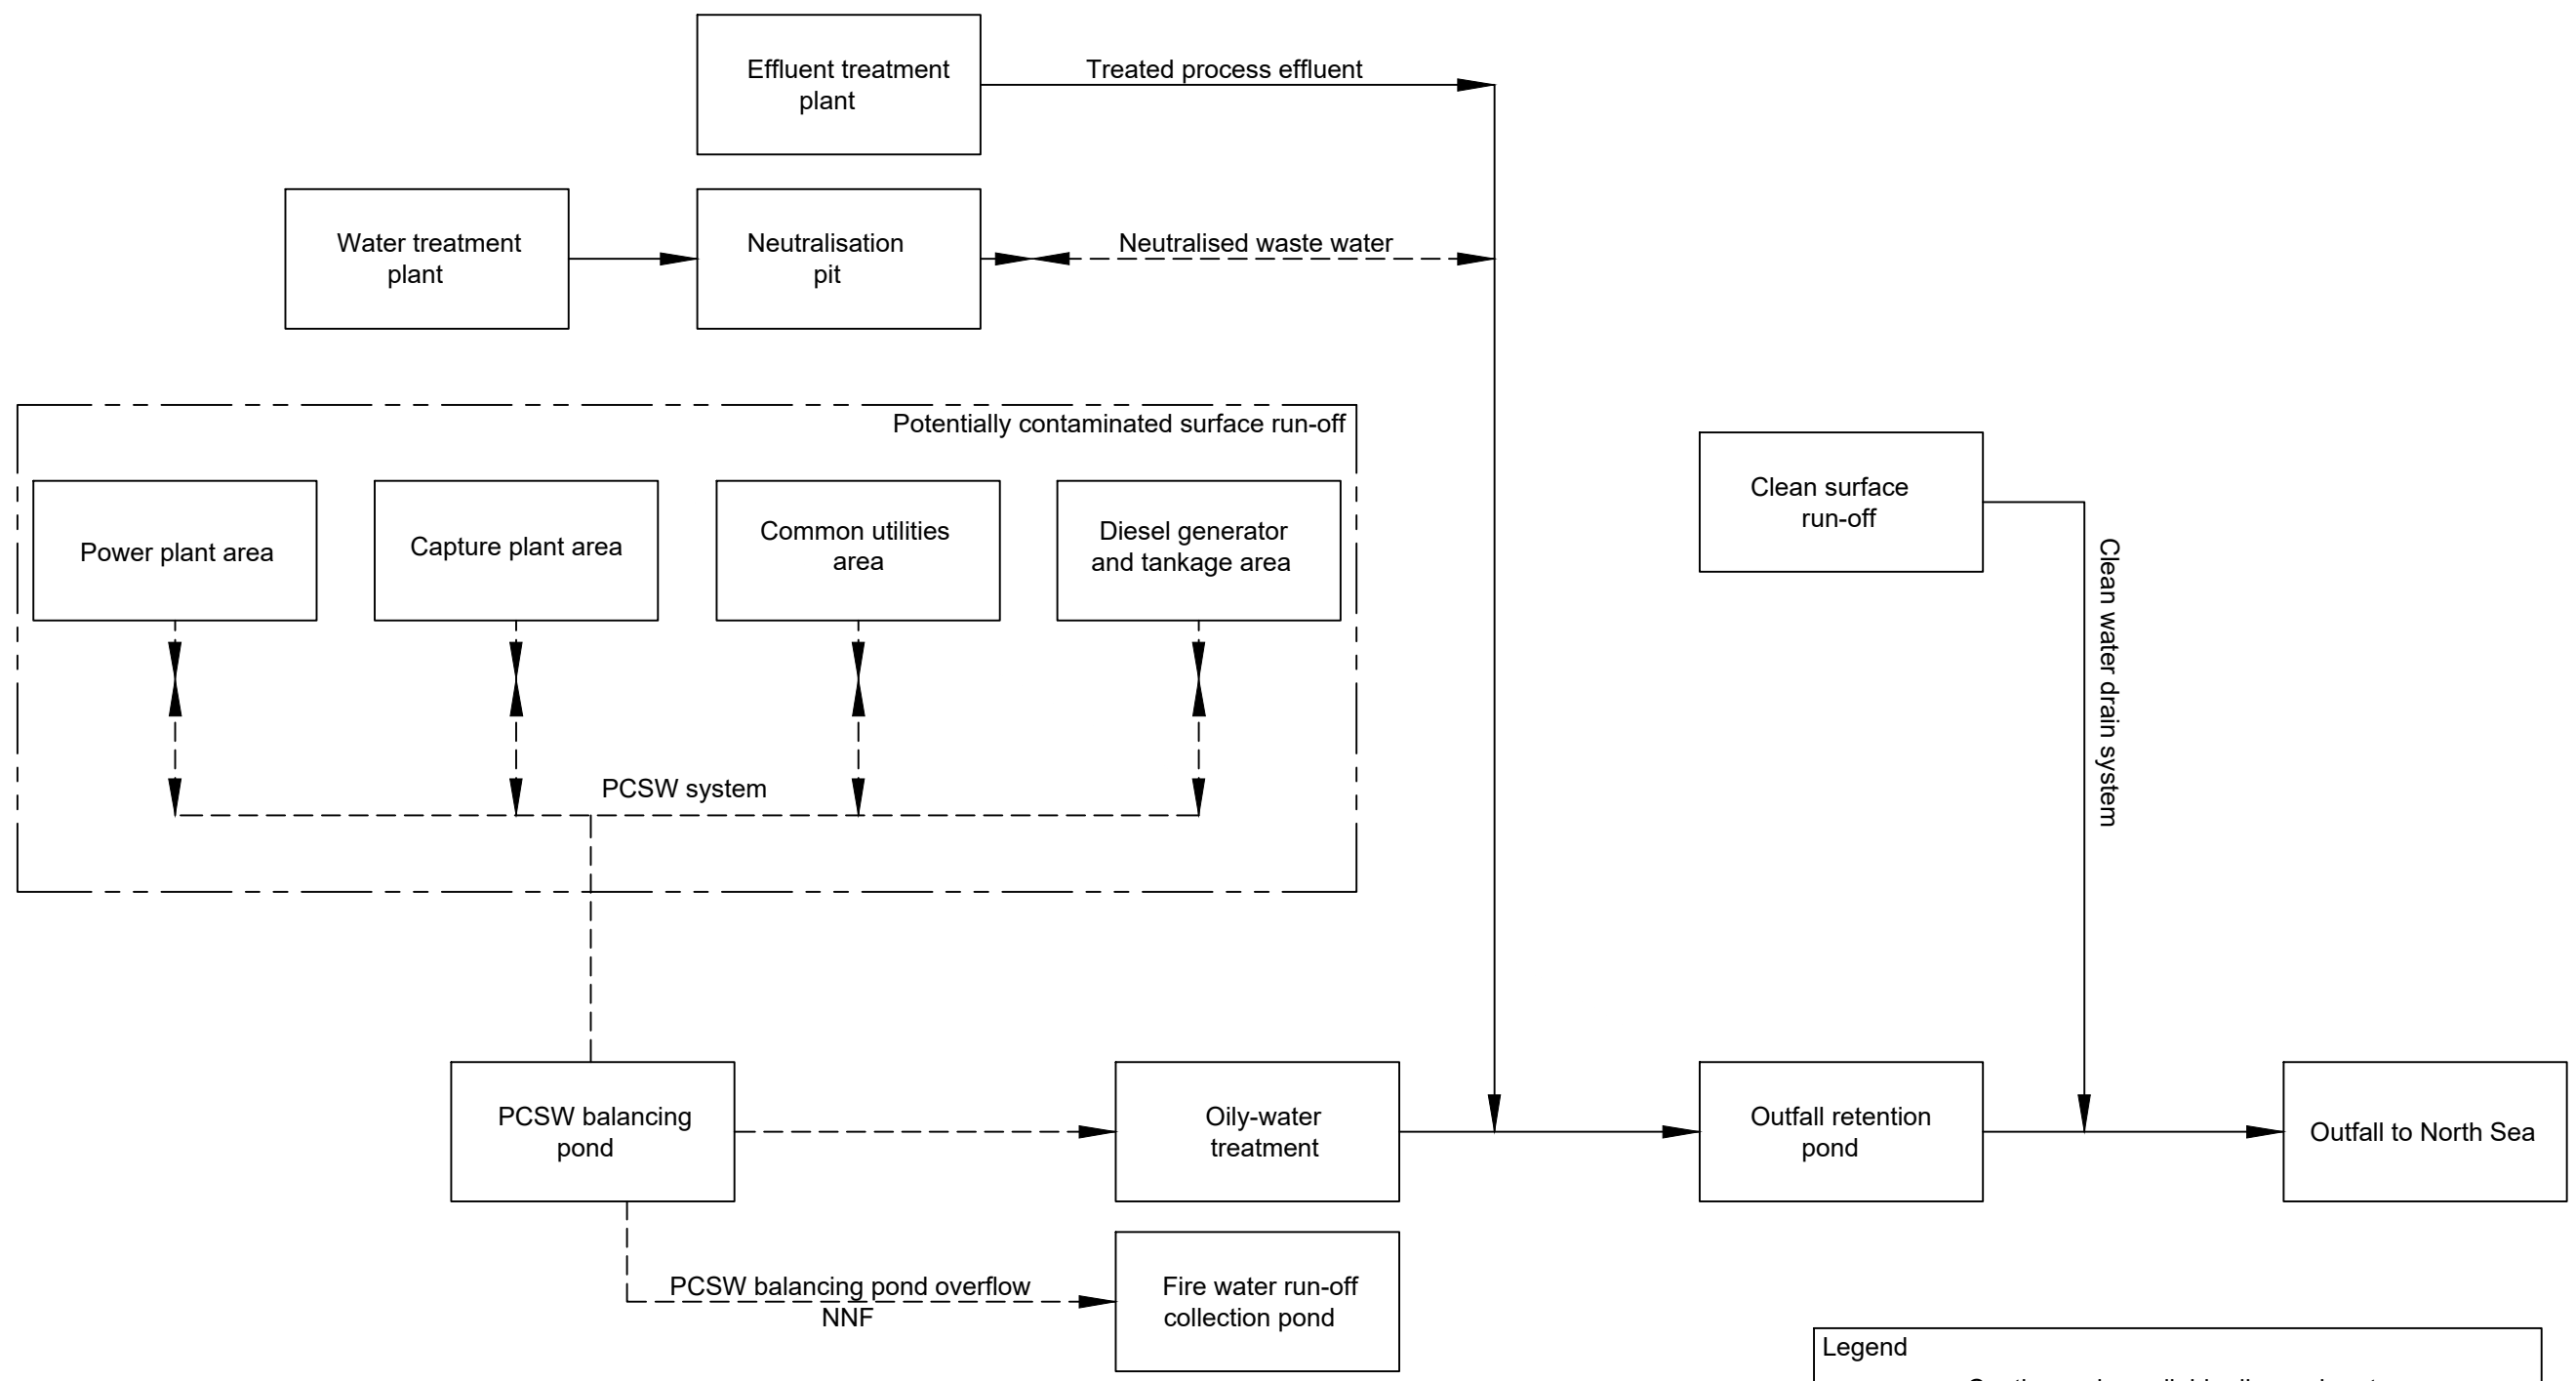

OVERALL WASTE WATER PHILOSOPHY
(BP SUPPLIED DATA)

Legend
—— Continuously available disposal route
- - - Intermittent (confirmation water in-spec required)