


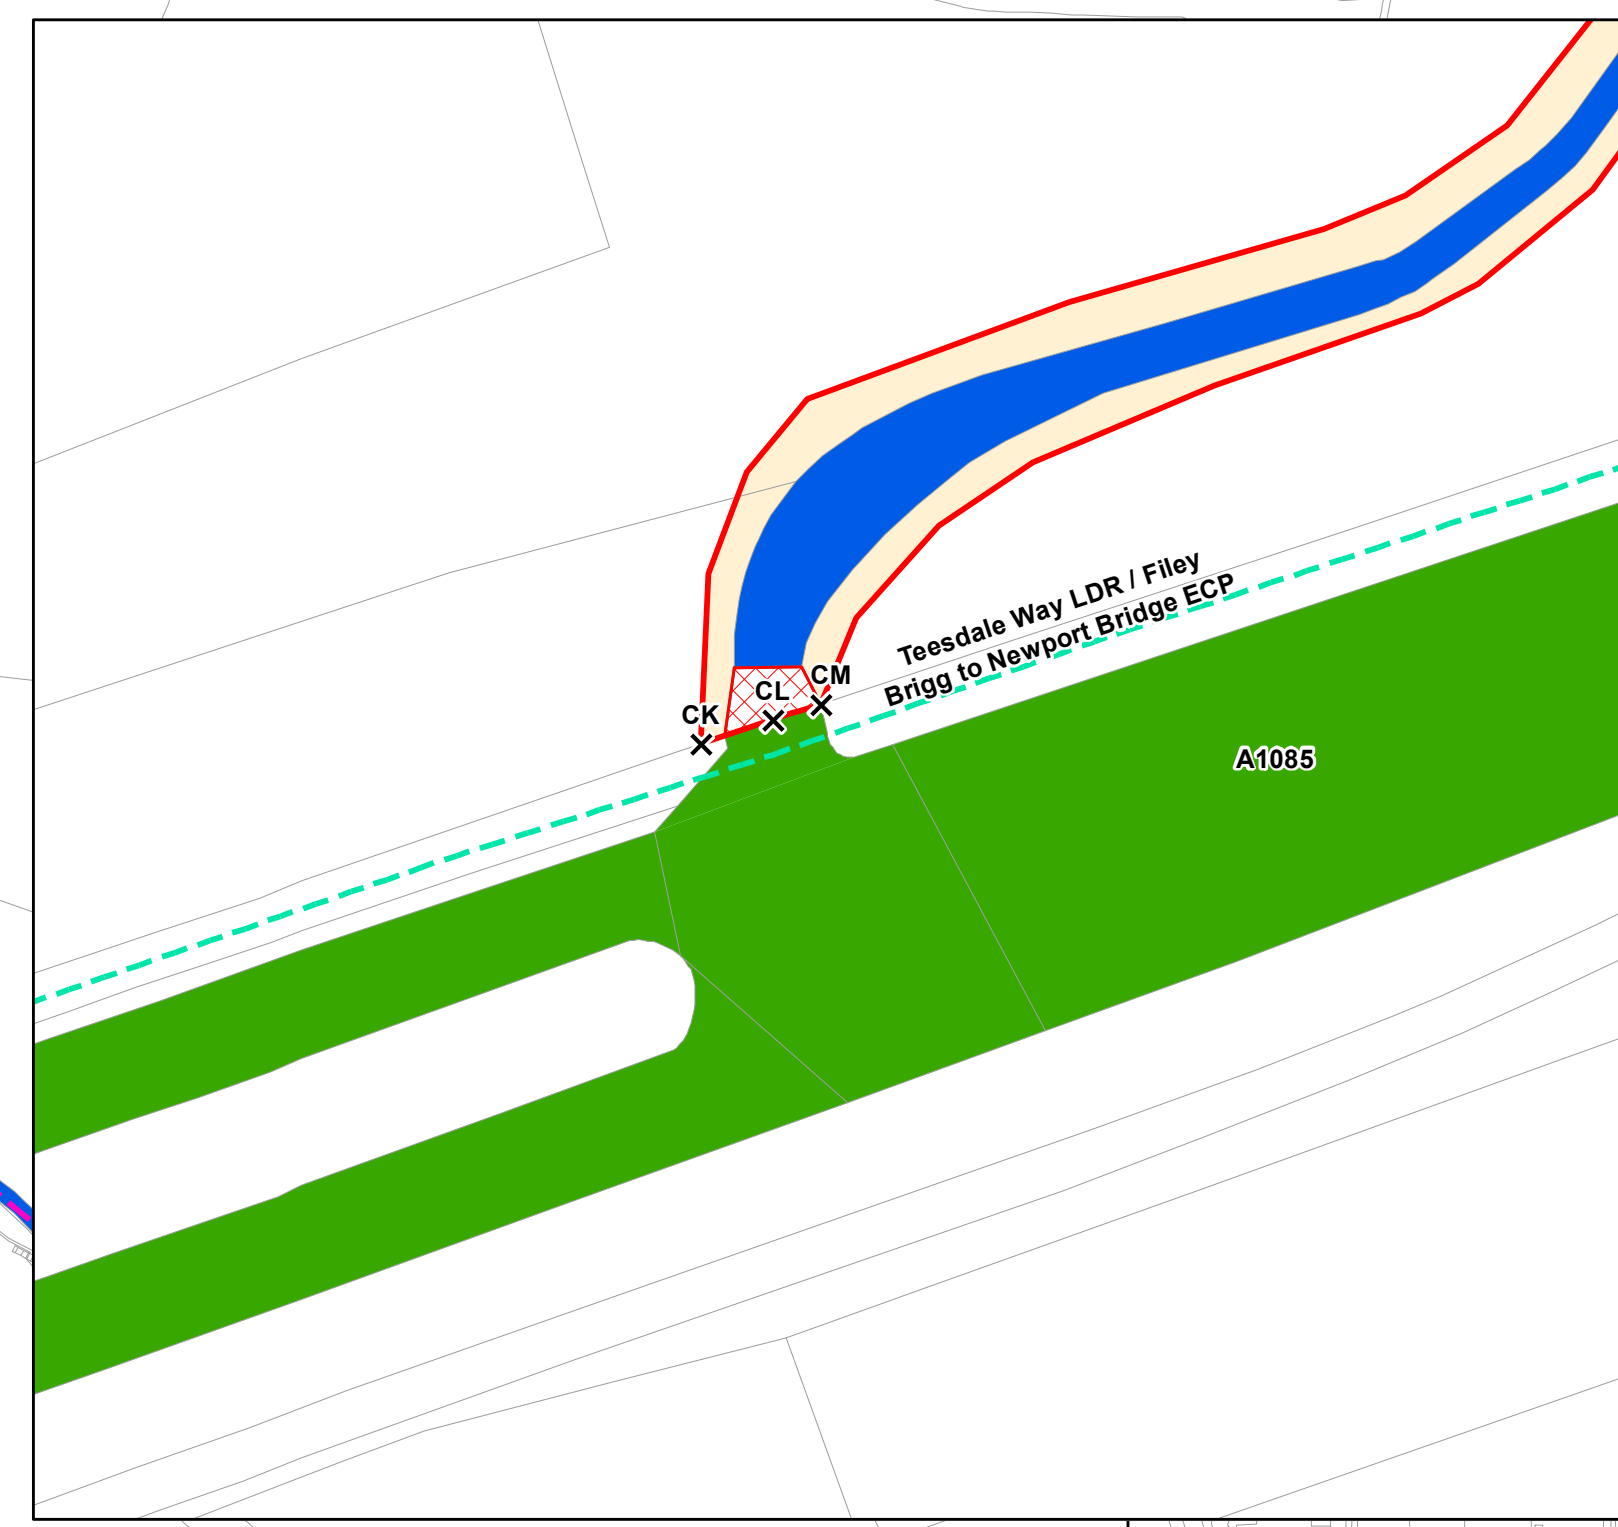

AECOM

PROJECT

NET ZERO TEESDALE PROJECT

Net Zero Teesdale

APPLICANTS

NZT POWER LTD. AND NZNS STORAGE LTD.

KEY

Order Limits (Site Boundary)

Access Routes Details - ID

PRoW - Footpath

PRoW - England Coast Path / Teesdale Way LDR

PRoW - Teesdale Way LDR

A Road

Minor Road


Private Road

Private Track

Railway Line

Private Maintenance

Access Land

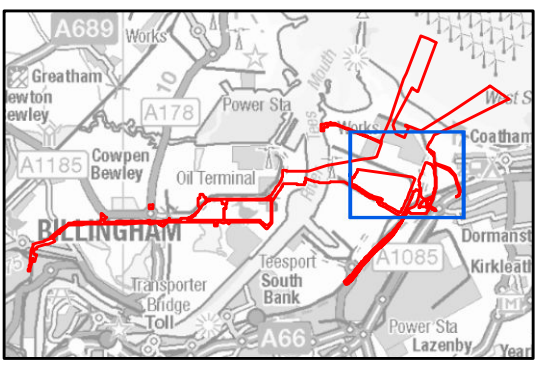

TITLE

ACCESS AND RIGHTS OF WAY PLANS

DOCUMENT REF. 4.5

REFERENCE

NZT 219712, DCO_4.5_v1

SHEET NUMBER

2 of 6


DATE

12/07/21

Scale 1:500
Contains Ordnance Survey Data © Crown copyright and database rights 2021 Ordnance Survey 0100031673.
Project Management: Inland, RL, Diagrams: LC, Checked: LC, Approved: LC

0 100 200 m

THE NET ZERO TEESDALE ORDER 20XX
REGULATION 5(2)(K) – INFRASTRUCTURE PLANNING (APPLICATIONS: PRESCRIBED FORMS AND PROCEDURES) REGULATIONS 2009
DOCUMENT REF. 4.5

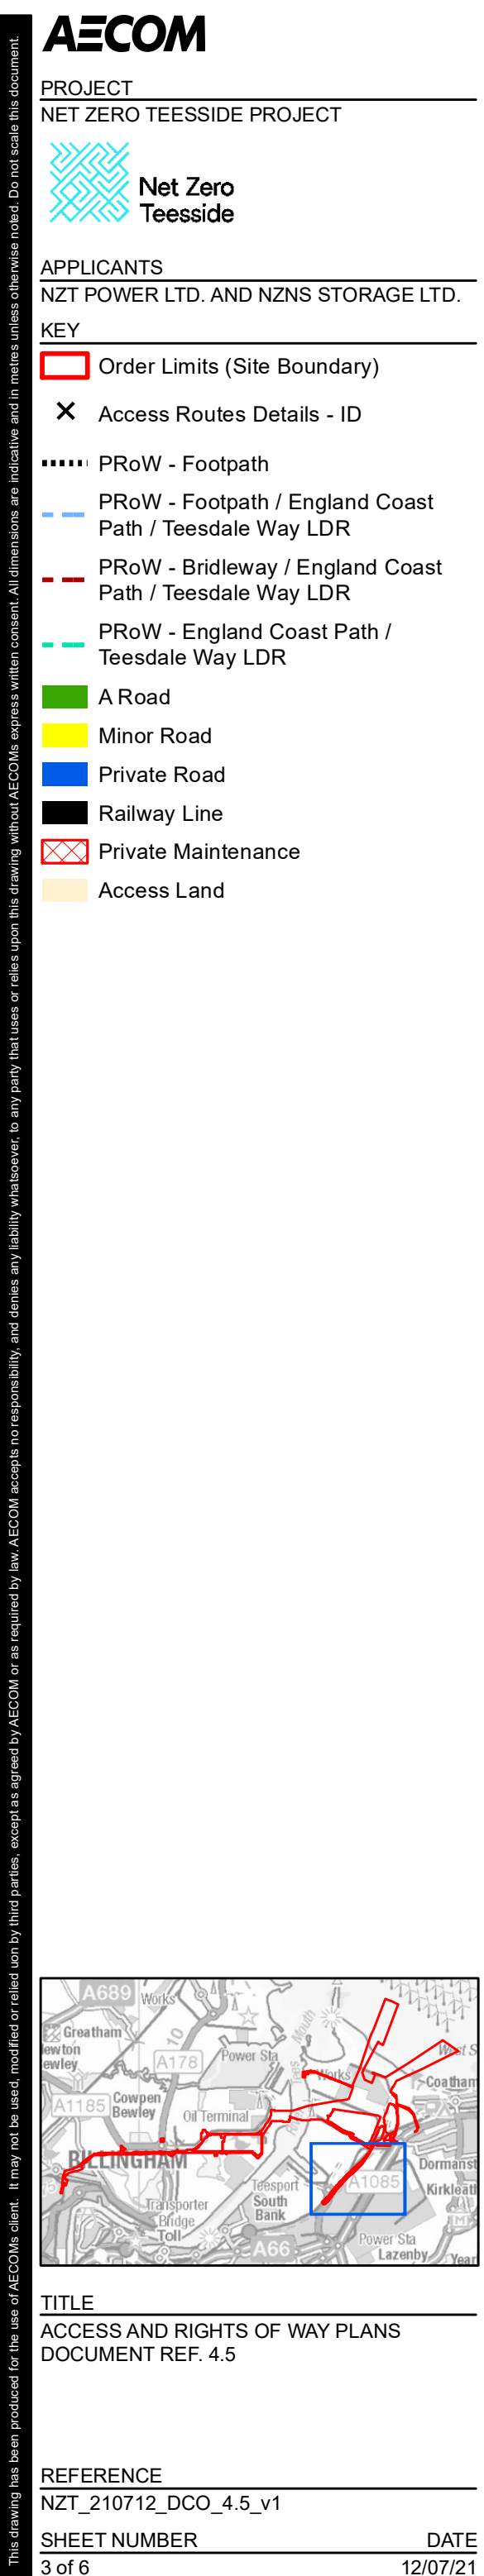



AECOM


PROJECT
NET ZERO TEESIDE PROJECT

Net Zero
Teesside

APPLICANTS
NZT POWER LTD. AND NZNS STORAGE LTD.

KEY

- Order Limits (Site Boundary)
- Private Road
- Private Track
- Access Land

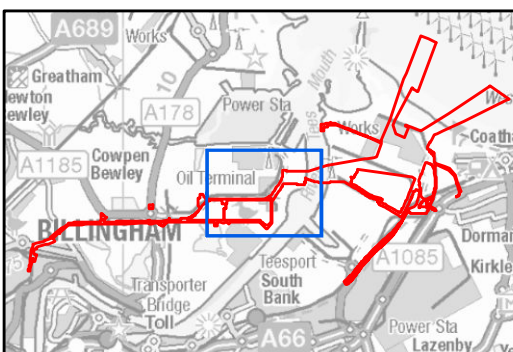


TITLE
ACCESS AND RIGHTS OF WAY PLANS
DOCUMENT REF. 4.5

REFERENCE
NET-210712_DCO_4.5_v1
SHEET NUMBER
4 of 6
DATE
12/07/21

THE NET ZERO TEESIDE ORDER 20XX


REGULATION 5(2)(K) – INFRASTRUCTURE PLANNING (APPLICATIONS: PRESCRIBED FORMS AND PROCEDURES) REGULATIONS 2009

DOCUMENT REF. 4.5

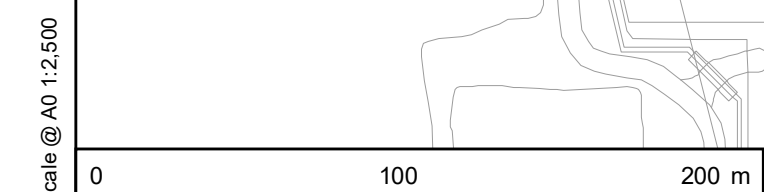

Contains Ordnance Survey Data © Crown copyright and database rights 2021 Ordnance Survey 0100031673. Contains public sector information licensed under the Open Government Licence v3.0.

Scale 1:50,000
Project Management Initials: RL, Design: LC, Checked: JC, Approved: JC

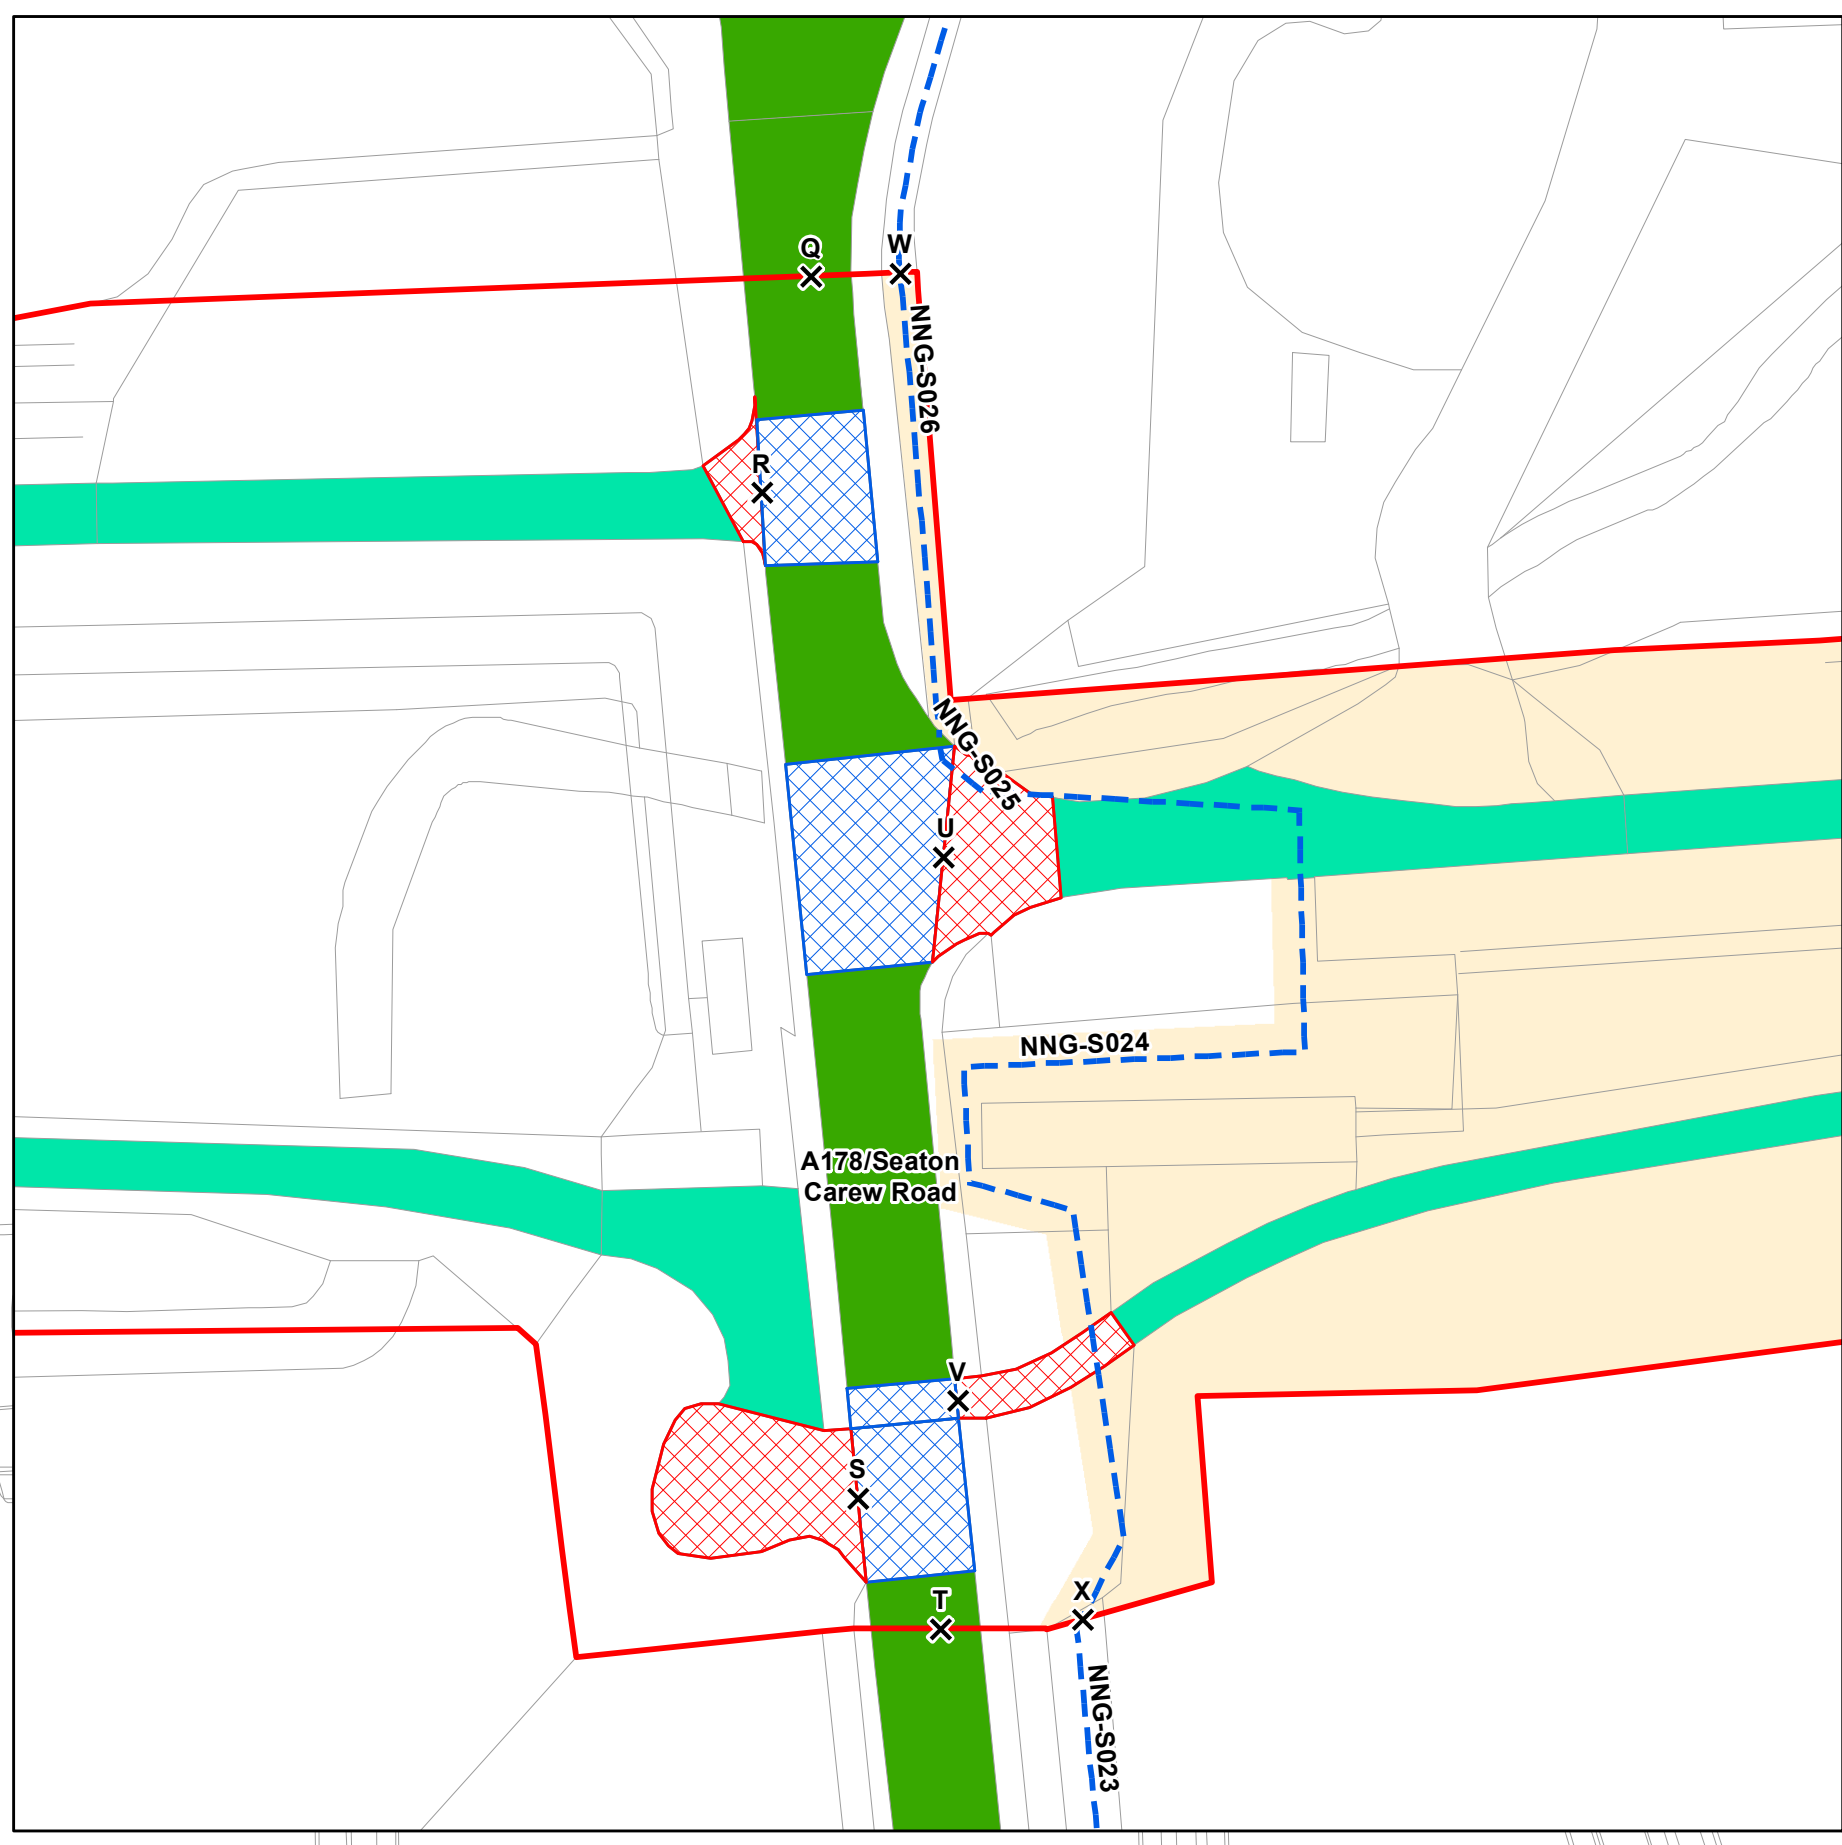

AECOM

PROJECT

NET ZERO TEESIDE PROJECT

APPLICANTS

NZT POWER LTD. AND NZNS STORAGE LTD.

KEY

Order Limits (Site Boundary)

X Access Routes Details - ID

PRoW - England Coast Path

A Road

Minor Road


Private Road

Private Track

Private Maintenance

Public Maintenance

Access Land

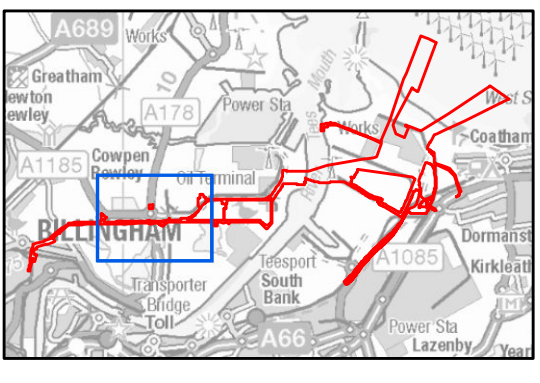

TITLE

ACCESS AND RIGHTS OF WAY PLANS

DOCUMENT REF. 4.5

REFERENCE

NZT-219712_DCO_4.5_v1

SHEET NUMBER

5 of 6

DATE

12/07/21

THE NET ZERO TEESIDE ORDER 20XX
REGULATION 5(2)(K) – INFRASTRUCTURE PLANNING (APPLICATIONS: PRESCRIBED FORMS AND PROCEDURES) REGULATIONS 2009
DOCUMENT REF. 4.5

Scale: 1:500
Contains Ordnance Survey Data © Crown copyright and database rights 2021 Ordnance Survey 6100031673.

