


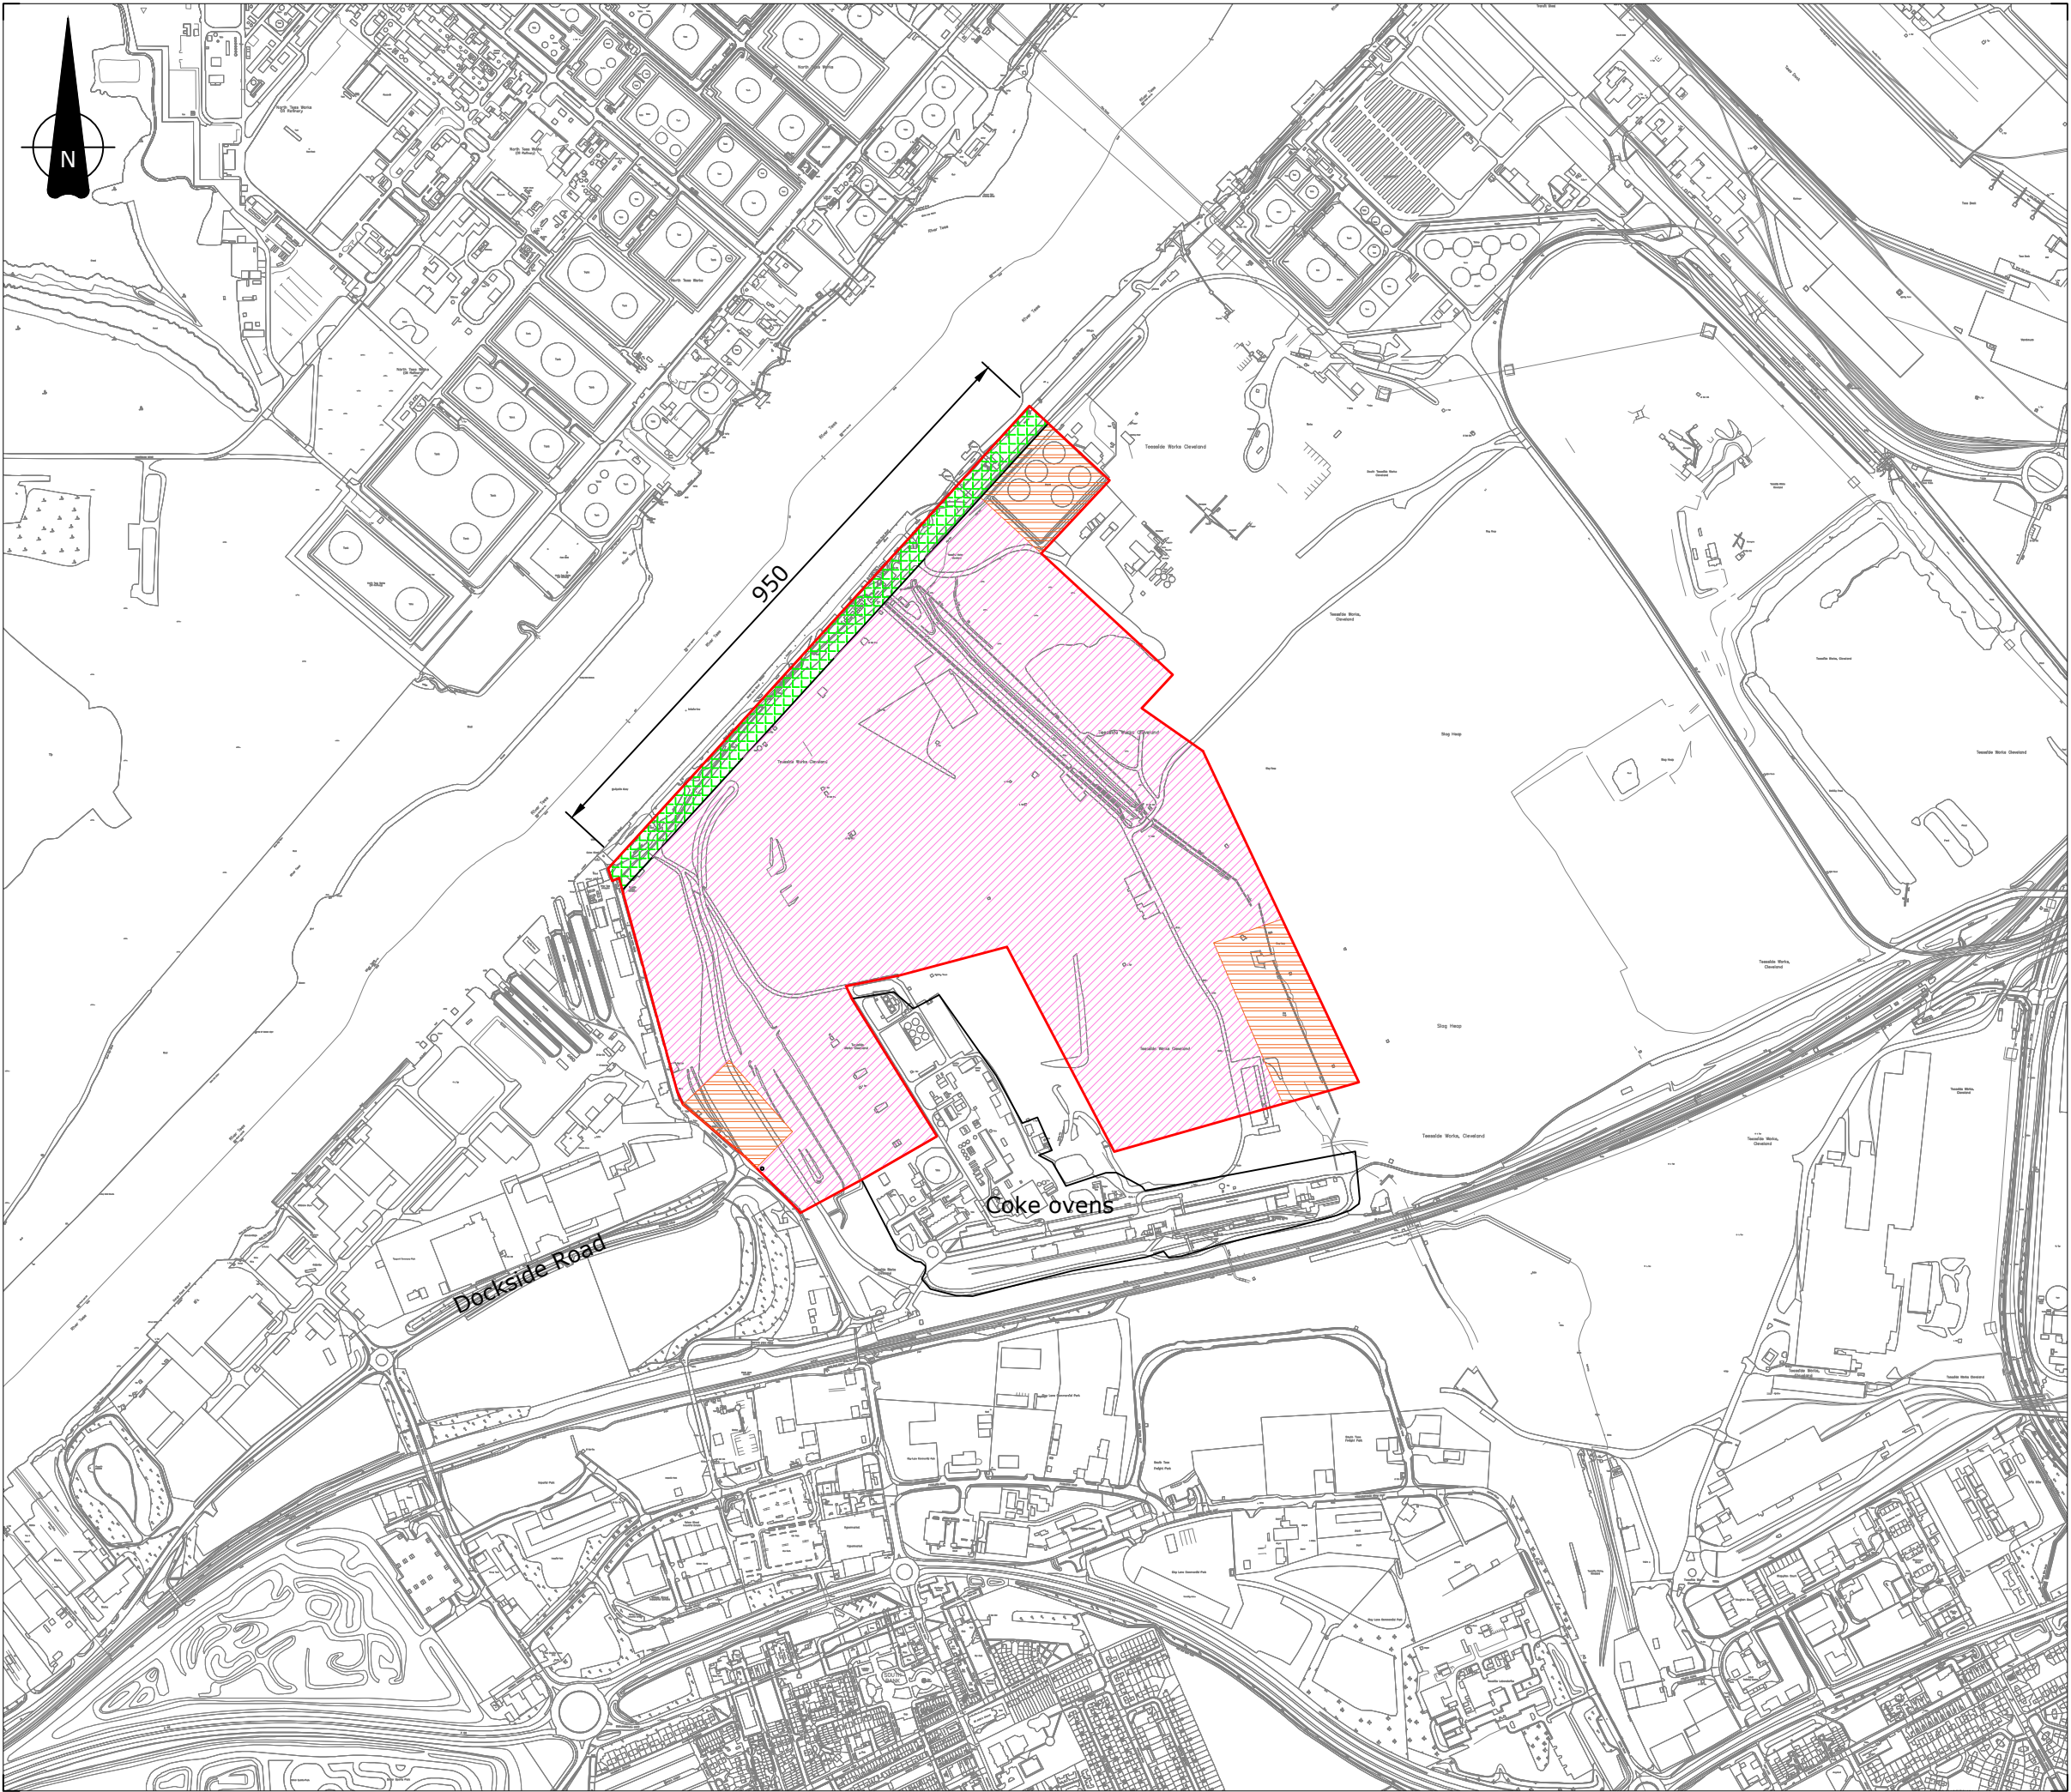

Key & Notes

- Development boundary
- Storage area 61.4ha
- Accommodation, welfare and parking 6.5ha
- Quay 3.8ha

A	19/03/2019	Issued with Scoping Request	CS	PMS	PMS
Rev.	Date	Comments	Drm	Chk	App



ABLE UK Limited
ABLE House
Billingham Reach Industrial Estate
Teesside, TS23 1PX
United Kingdom
Tel: +44(0)1642 806080
Fax: +44(0)1642 655655

Project:	South Bank Wharf
Client:	ABLE UK Limited
Drawing Title:	Development Boundary and Uses

PRELIMINARY

Scale:	1:10,000 @A3	Drawn By:	C Swanson	Checked By:	P Stephenson	Approved By:	P Stephenson
Date:	19/03/2019		19/03/2019		19/03/2019		
Drawing No:	ASB-001-00003	Revision:	A				