



DO NOT SCALE

0 10 100
Millimetres

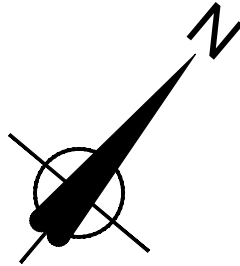

LONG SECTION

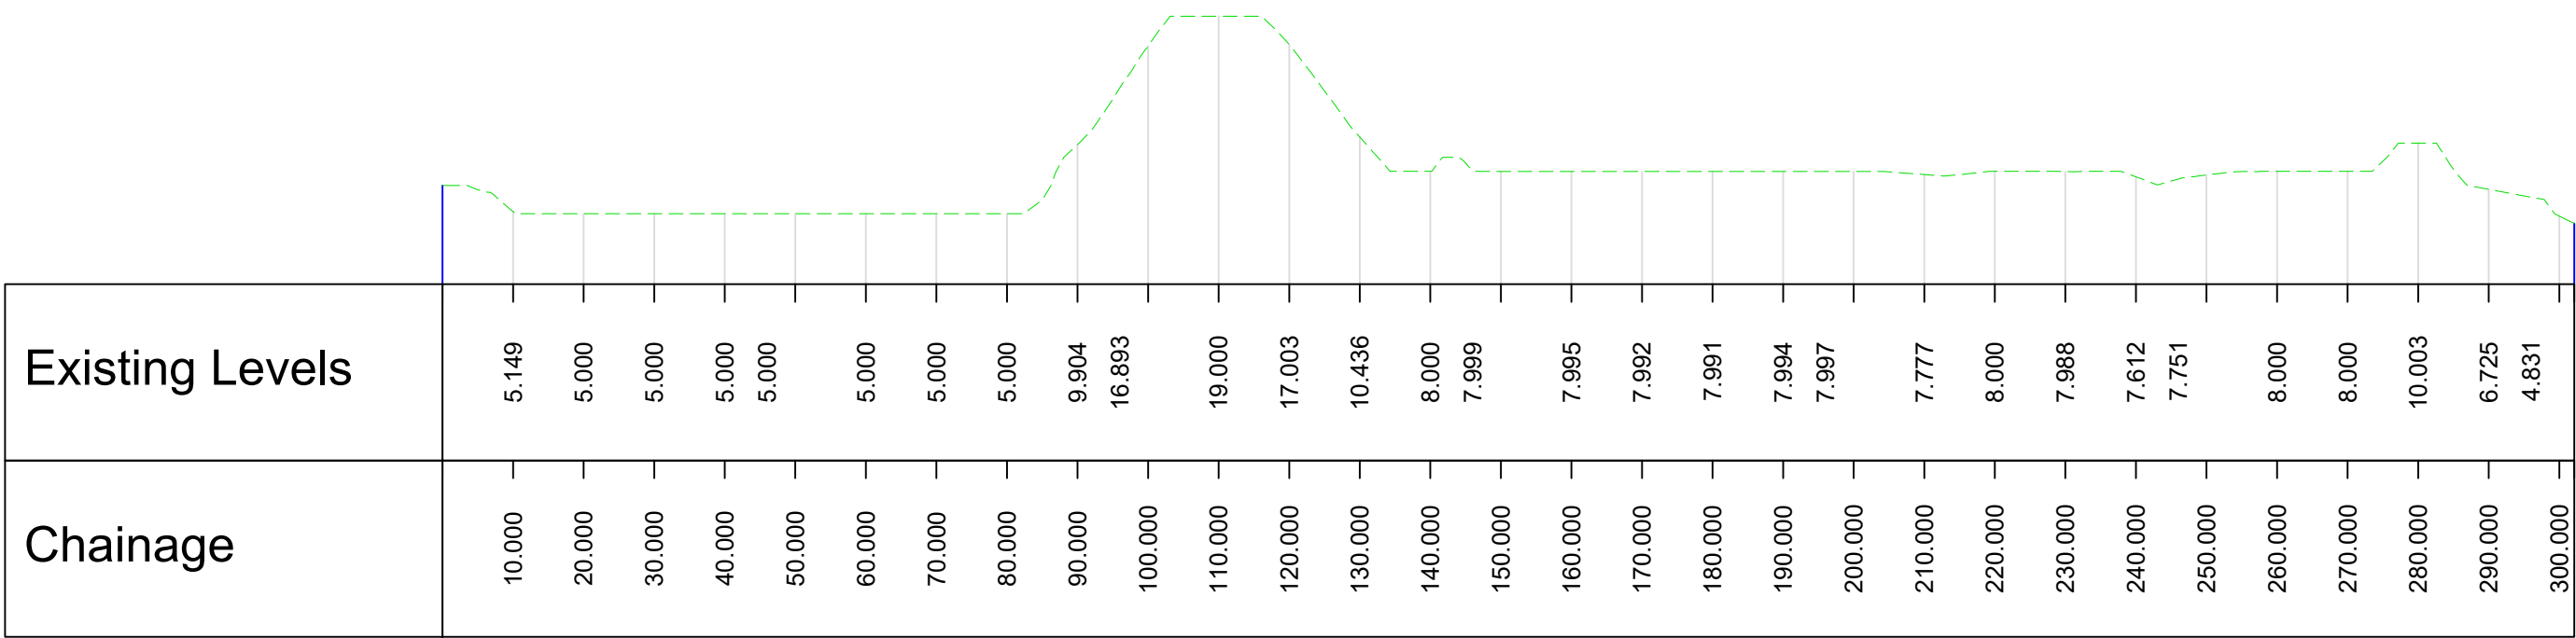

METALS RECOVERY LONG SECTION
SCALE: H 1:500,V 1:250
DATUM: 0.000

NOTES

- Do not scale from this drawing
- Existing levels shown are given in metres AOD
- This drawing is to be read in conjunction with the following planning application drawings:
 - STDC-SCW-XX-PLA-0001-2
 - STDC-NEZ-WA-PLA-0001-6
 - STDC-SIZ-GP-PLA-0001-7
 - STDC-SIZ-LA-PLA-0001
 - STDC-SIZ-MR-PLA-0001-4
 - STDC-SIZ-SB-PLA-0001

KEY

- STDC Ownership
- Proposed stockpile locations
- Major contours (2.5m intervals)
- Minor contours (0.5m intervals)

FOR PLANNING

Rev.	Date	Description	By	Chk'd	App'd
------	------	-------------	----	-------	-------

STDC
Teeside Management Offices,
Redcar, TS10 5QW
www.southteesdc.com



Project Title:
STDC GROUND
PREPARATION WORKS

Drawing Name:
METALS RECOVERY
EXISTING SITE LEVELS
CONTOURS AND LONG SECTION

Drawn by: LCD
Checked by: DE
Approved by: JMC

Date: MAY 19
Date: MAY 19
Date: MAY 19

Drawing Number:
STDC-SIZ-MR-PLA-0001

Revision:
-

Drawing Scale:
1:1,000/ AS STATED

Page Size:
A1