


O:\11366 PMAC ERM\TechDrawings\11366-0023-001.mxd

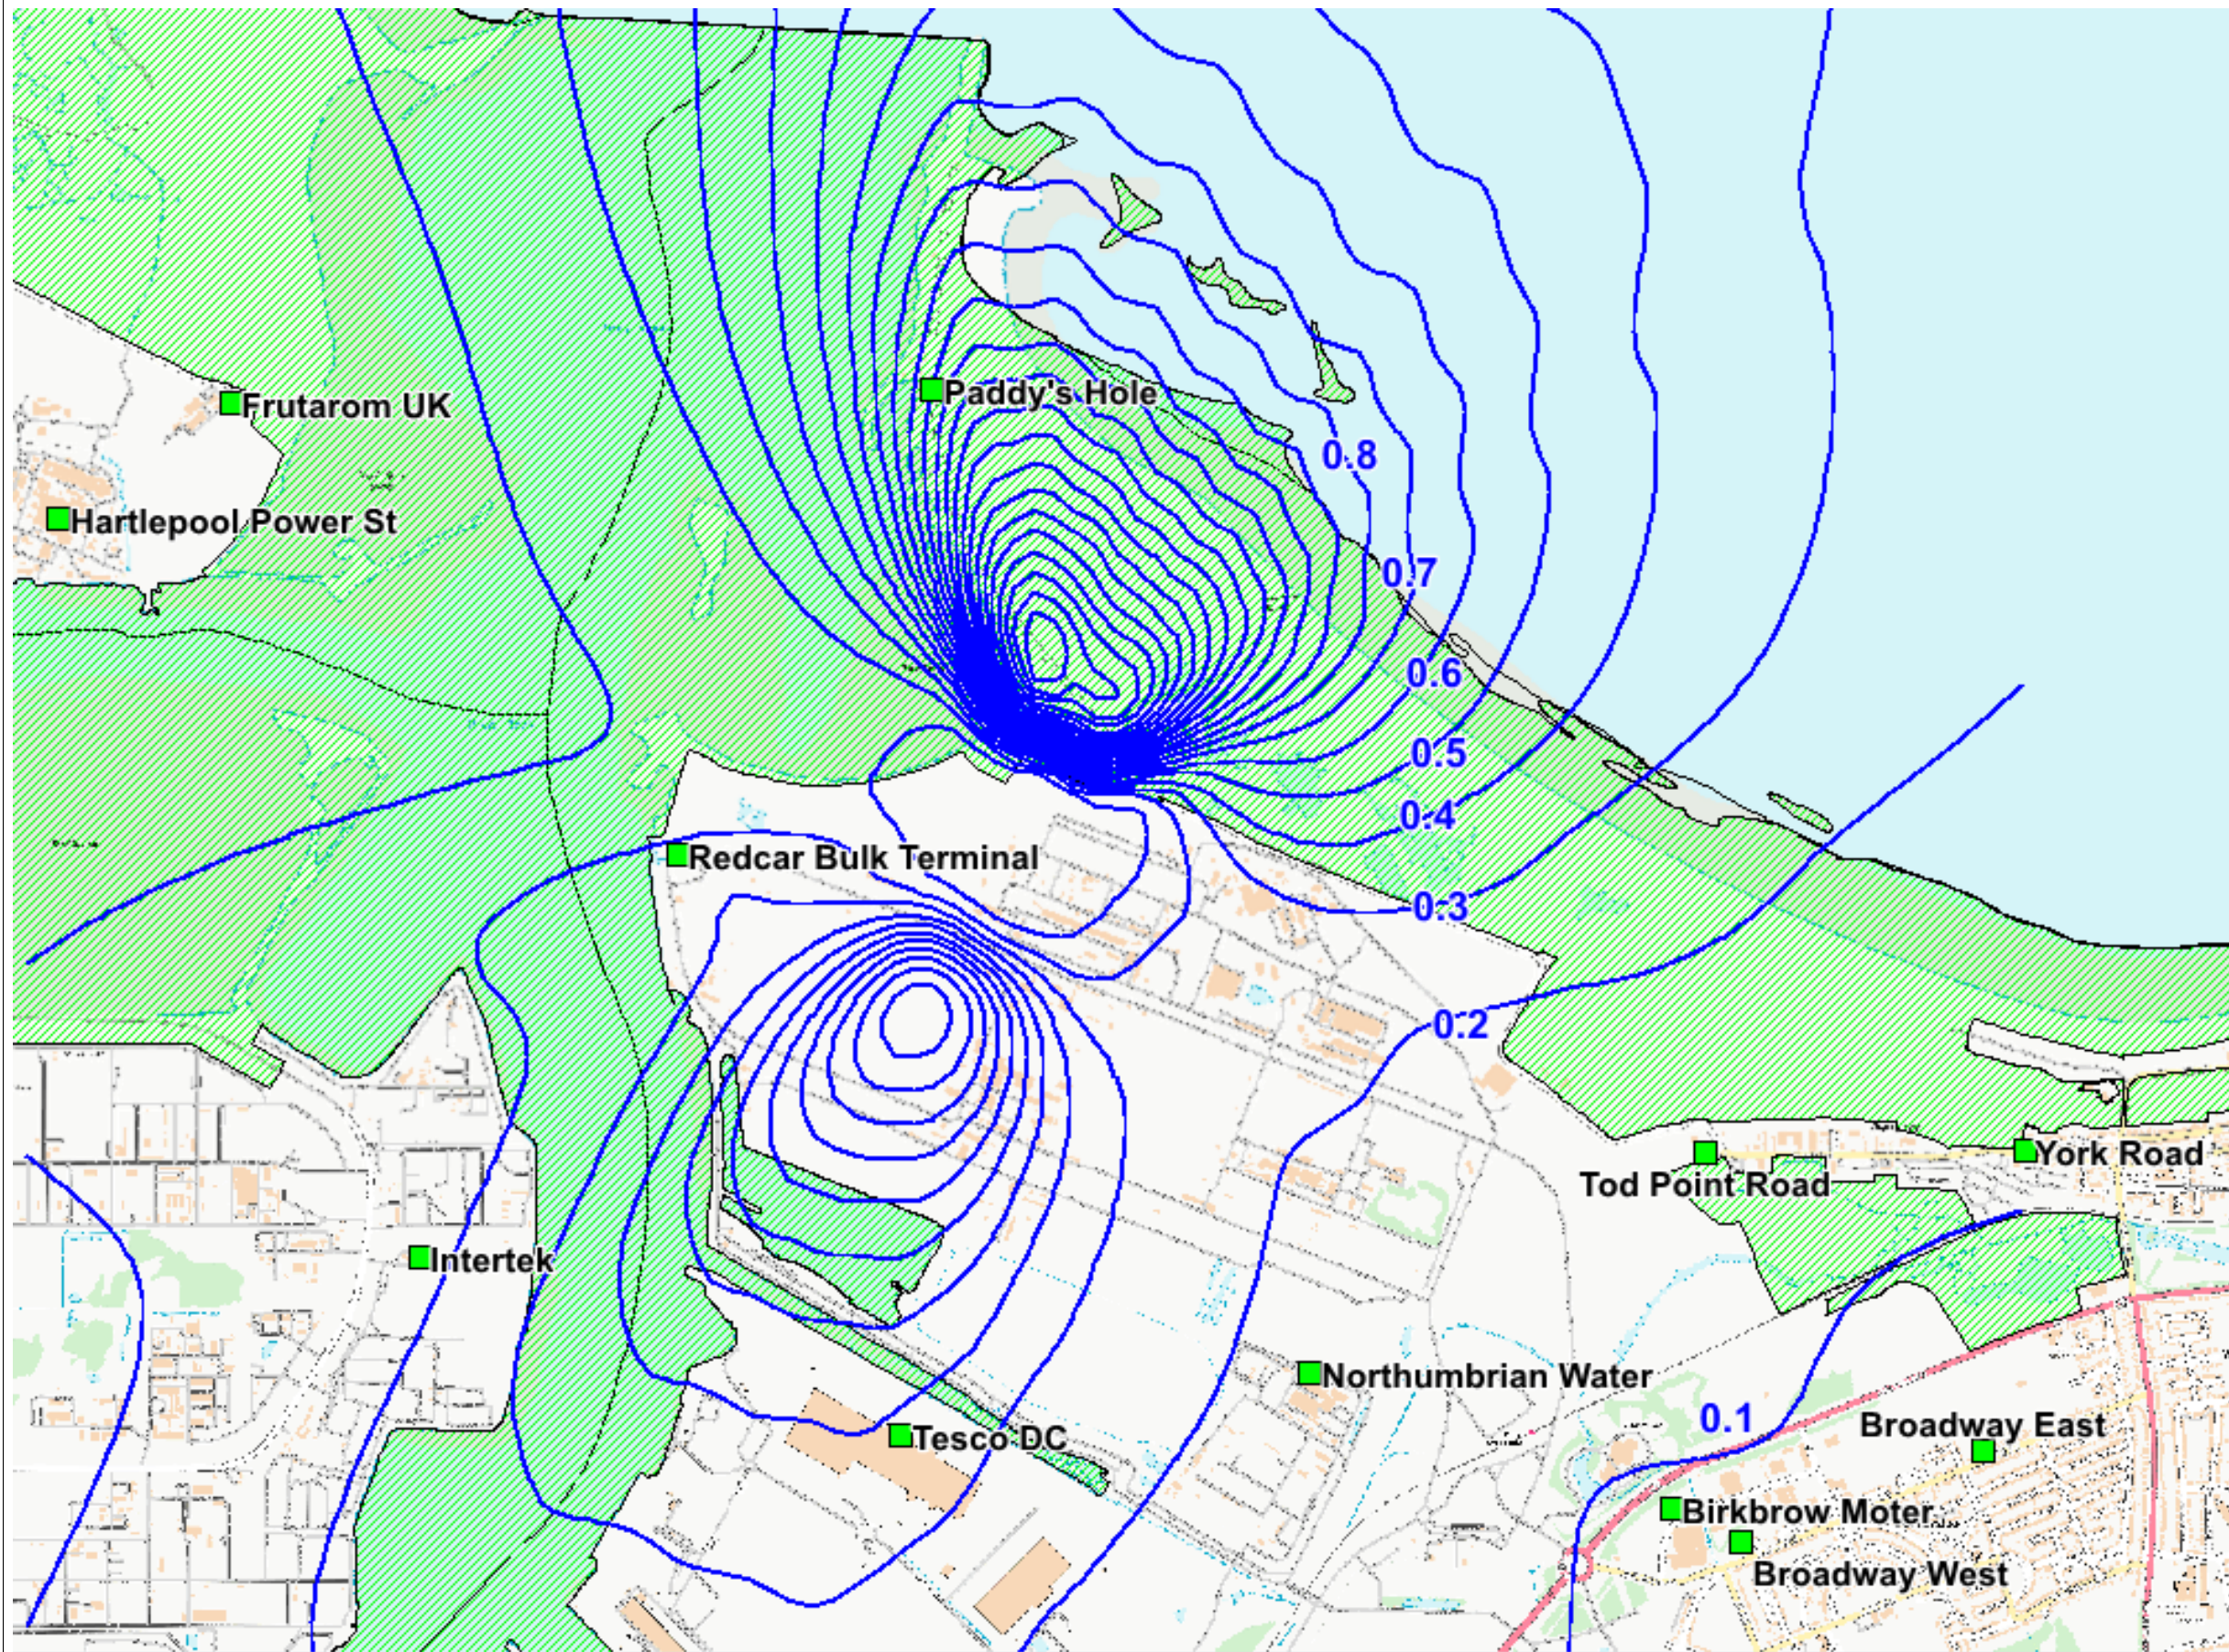

© 2020 RPS Group

Notes

1. This drawing has been prepared in accordance with the scope of RPS's appointment with its client and is subject to the terms and conditions of that appointment. RPS accepts no liability for any use of this document other than by its client and only for the purposes for which it was prepared and provided.
2. If received electronically it is the recipients responsibility to print to correct scale. Only written dimensions should be used.

Legend

Rev	Description	By	CB	Date



20 Western Avenue, Milton Park, Abingdon, Oxfordshire, OX14 4SH
T: +44(0)1235 821 888 E: rps@rpsgroup.com

Client PMAC

Project Redcar Energy Centre

Title LT contour 80 m stack

Status INFORMATION Drawn By BG PM/Checked By CR

Project Number OXF11366 Scale @ A3 NTS Date Created JUL 2020

Figure Number 11.4 Rev -

rpsgroup.com