


O:\11366 P\MAC EFWTechDrawings\11366-0002-012.mxd

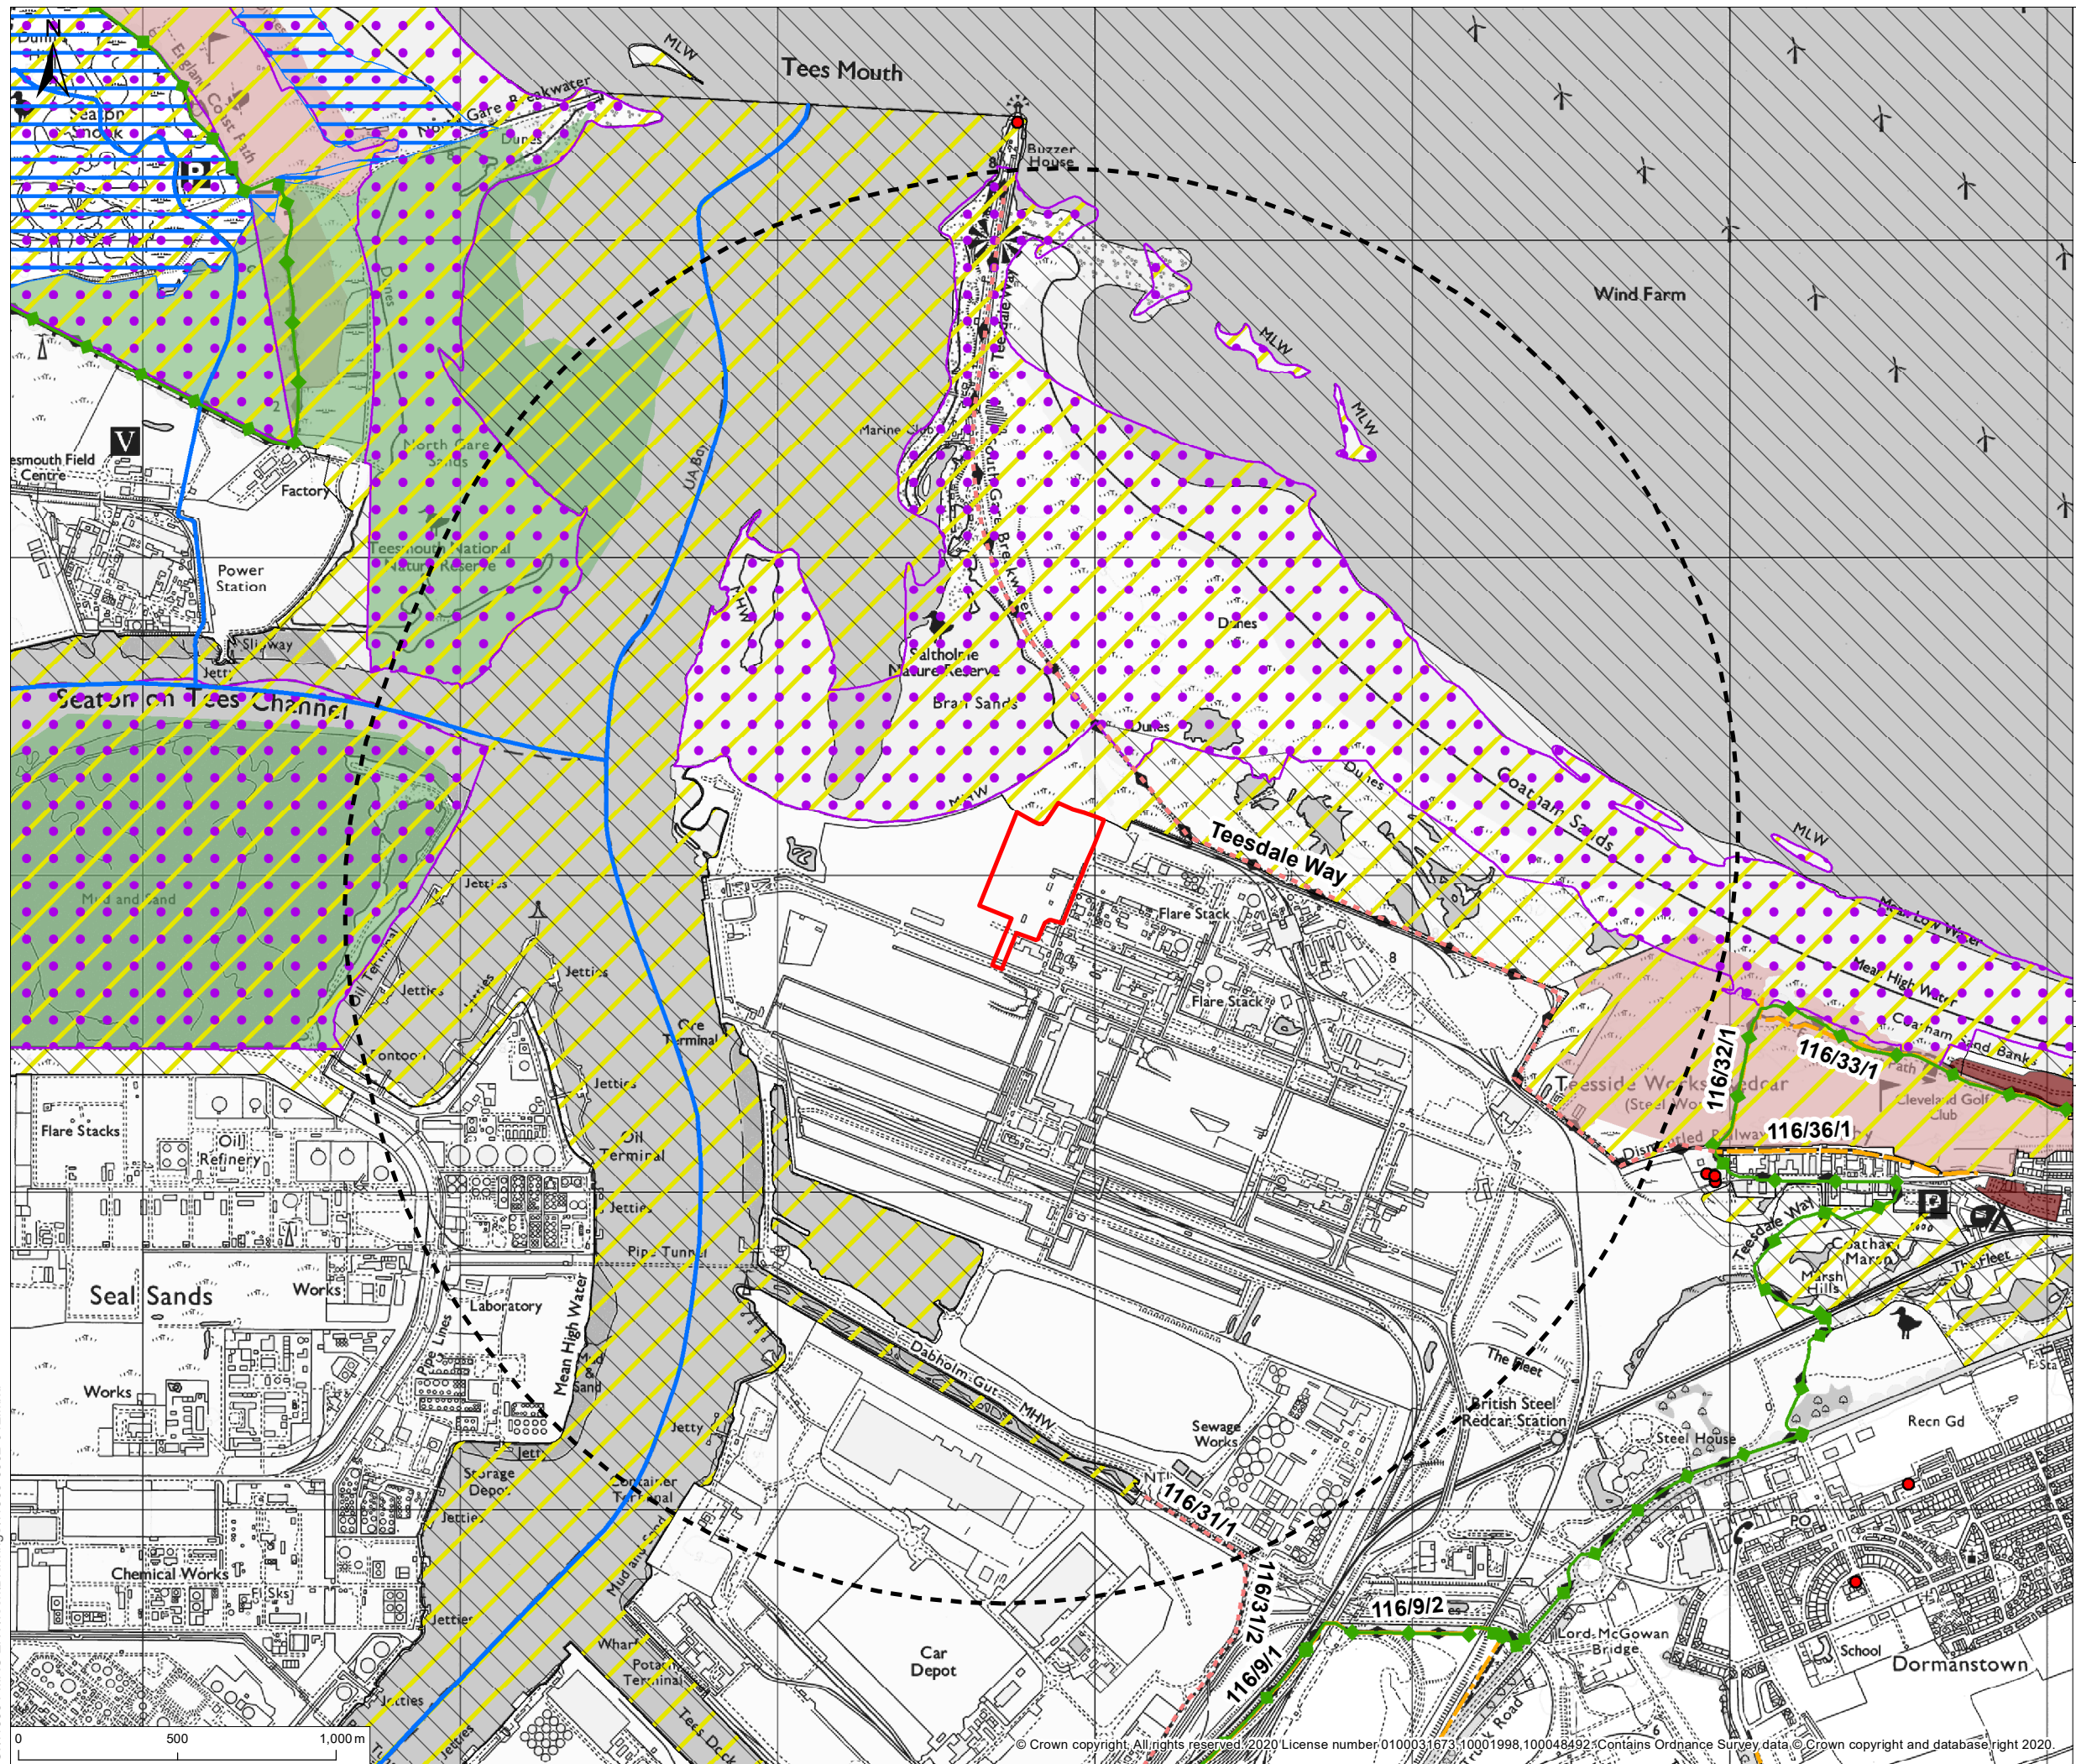

© 2020 RPS Group

Notes

1. This drawing has been prepared in accordance with the scope of RPS's appointment with its client and is subject to the terms and conditions of that appointment. RPS accepts no liability for any use of this document other than by its client and only for the purposes for which it was prepared and provided.
2. If received electronically it is the recipients responsibility to print to correct scale. Only written dimensions should be used.

Legend

- Site Boundary
- 2km Search Area
- Listed Building
- English Coast Path
- Bridleway
- Footpath
- Main River
- Local Nature Reserve
- Site of Special Scientific Interest (adjusted to match high water at Bran Sands on instruction from Natural England)
- Ramsar
- Special Protection Areas
- National Nature Reserve
- Caravan Park
- Golf Course

Rev	Description	By	CB	Date



20 Western Avenue, Milton Park, Abingdon, Oxfordshire, OX14 4SH  
T: +44(0)1235 821 888 E: rps@rpsgroup.com

Client Redcar Holdings Limited

Project Redcar Energy Centre

Title Constraints Plan

Status For Planning Drawn By BG PM/Checked By CR

Project Number OXF11366 / JSL3571 Date Created JUN 2020

Figure Number 6.1 Rev -

rpsgroup.com