




View from carpark looking towards the Office building and Blade Workshop

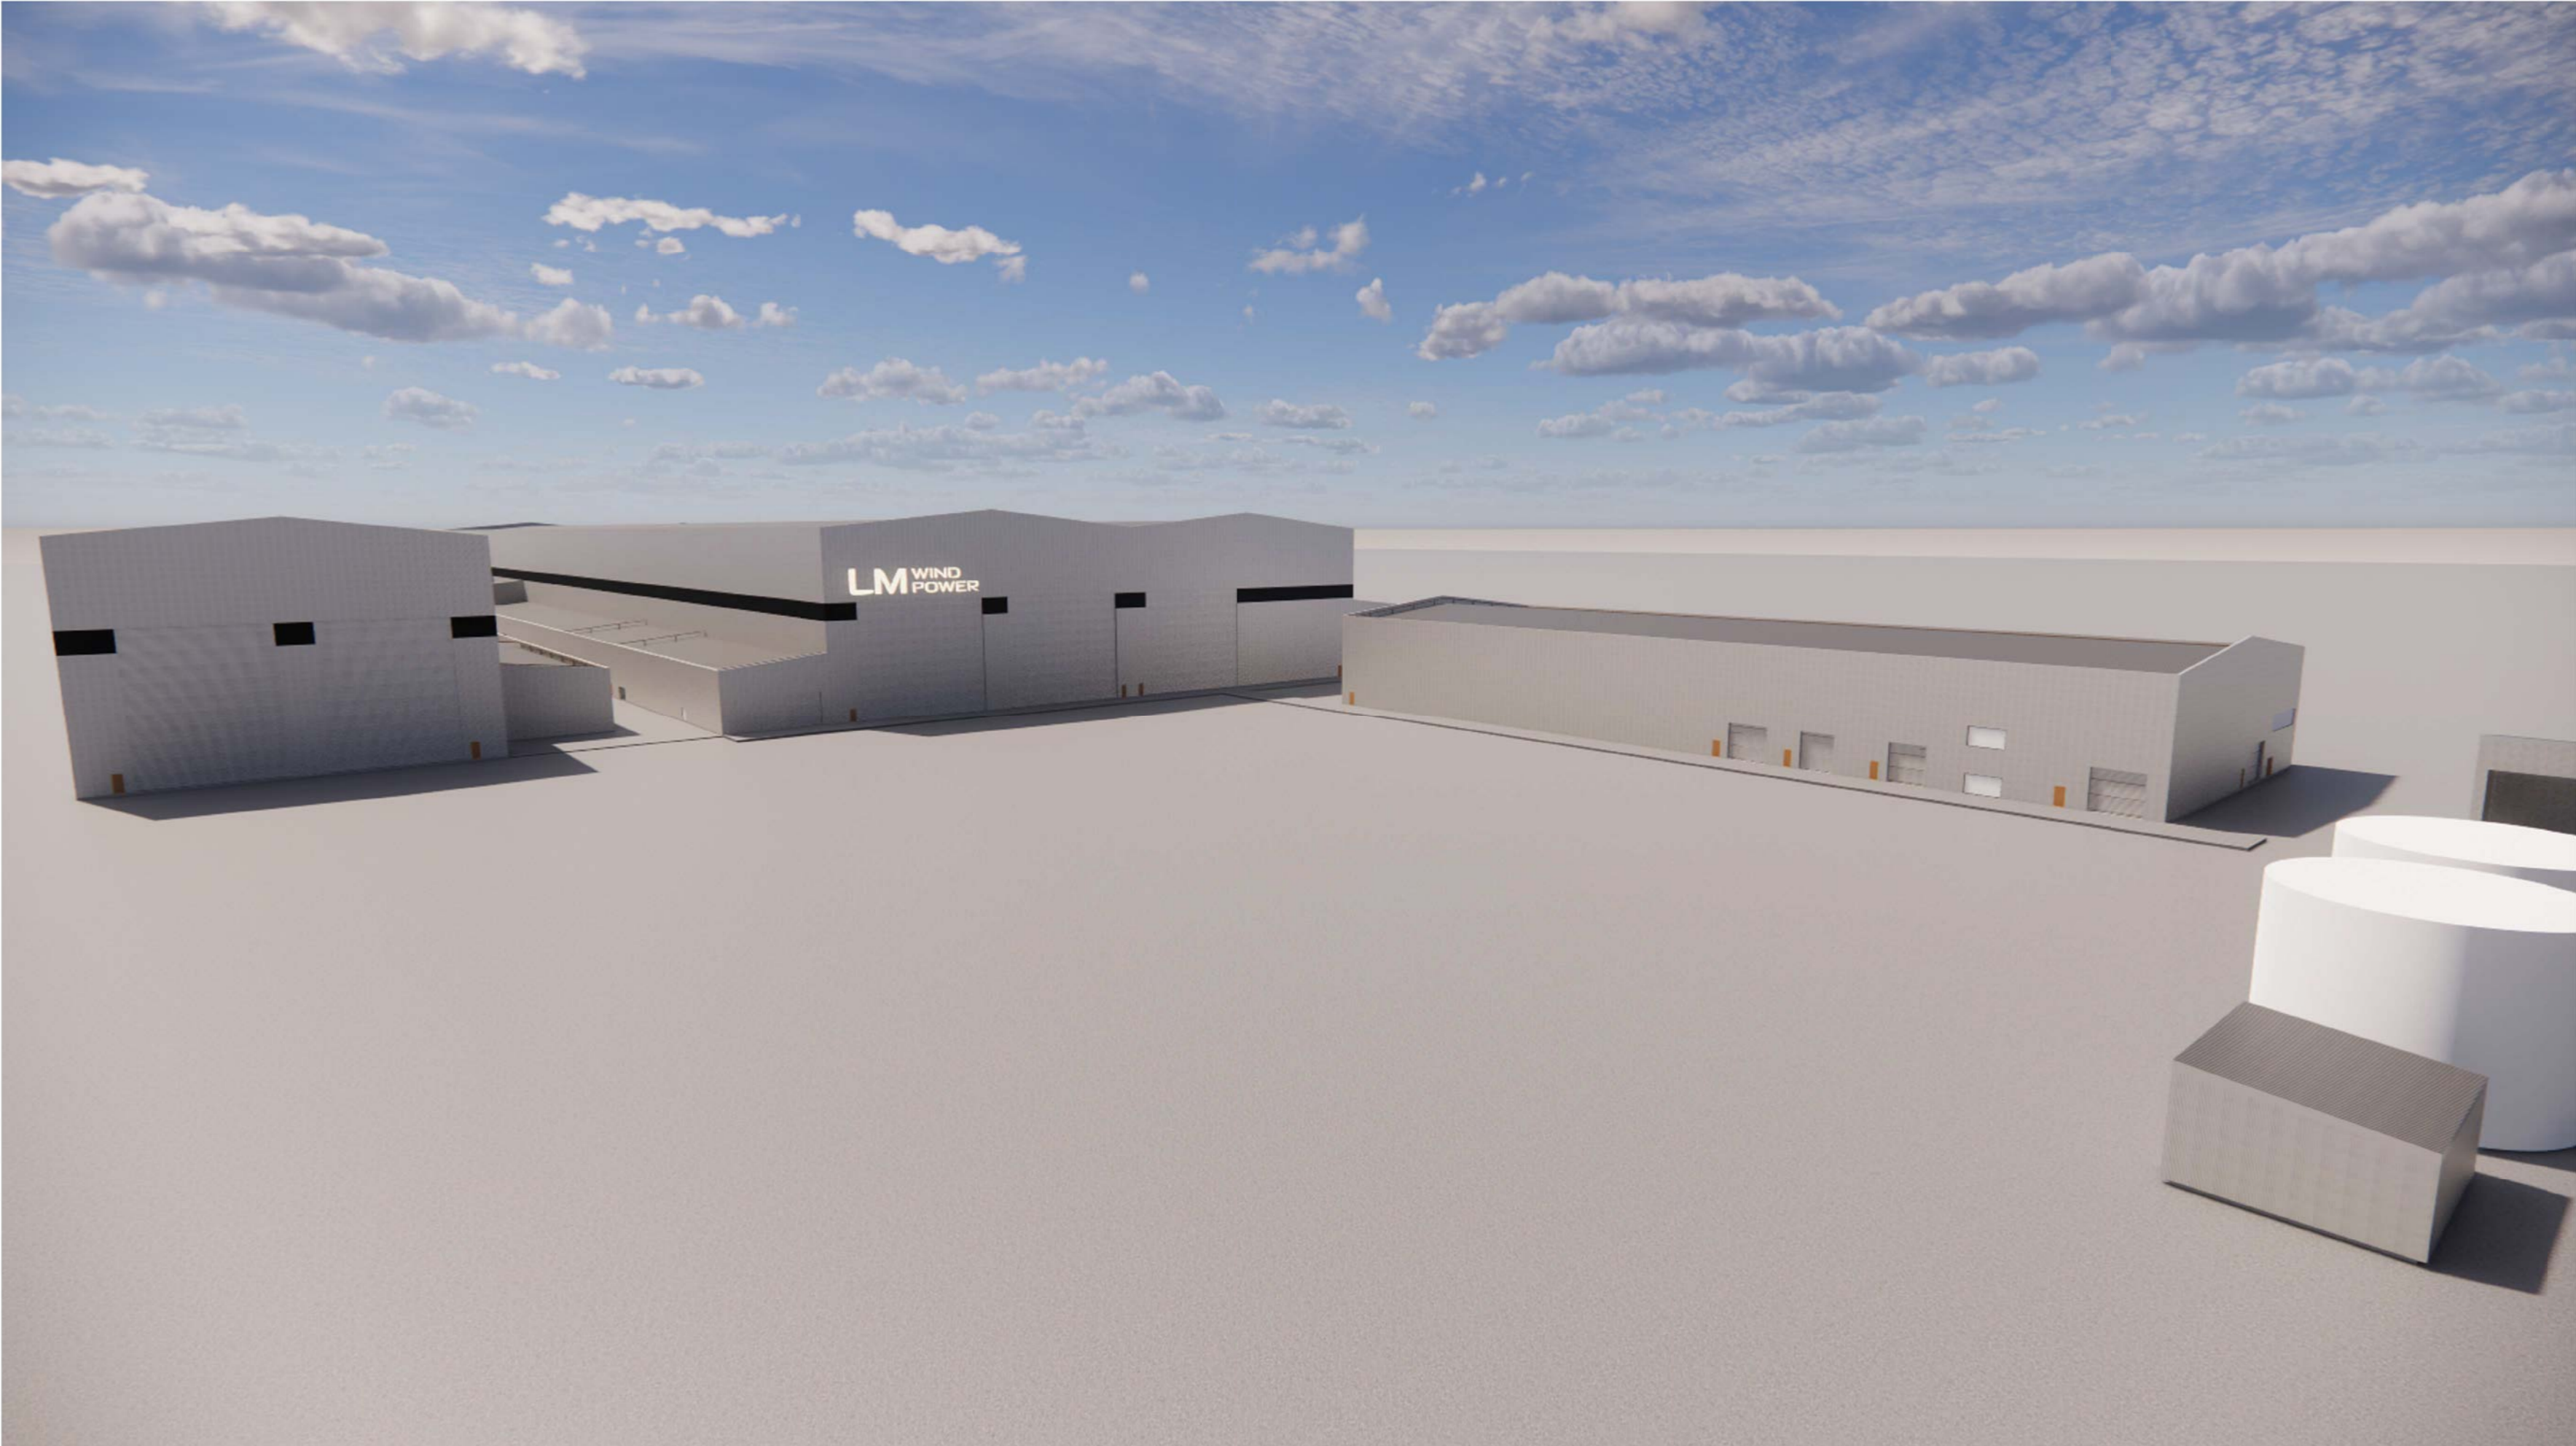

Perspective view of the Post Molding Workshop, Blade Workshop and Warehouse

The use of this data by the recipient acts as an agreement of the following statements.
Do not use this data if you do not agree with any of the following statements:
All drawings are based upon site information supplied by third parties and as such their accuracy cannot be guaranteed. All features are approximate and subject to clarification by a qualified topographical survey. Statutory service enquiries and confirmation of the legal boundaries.
The completed version of this drawing should be issued in DWG or PDF format not DWG or other formats. All parts of this drawing must be made in full colour.
Where this drawing has been based upon Ordnance Survey data, it has been reproduced under the terms of Rights Licence No. 100002164. Reproduction of this drawing in whole or in part is prohibited without the prior permission of Ordnance Survey.
Do not scale the drawings. Use Scaled dimensions in all cases. Check all dimensions on site. Report any discrepancies in writing to Ryder before proceeding.















Scale Bar (m)

0 1 2 3 4 5

Key Plan

NOTES:

- 1 Composite Cladding
- 2 Aluminium Window System
- 3 Aluminium Doorsets
- 4 Aluminium Louvres
- 5 Megadoor System
- 6 Pallsade Fencing

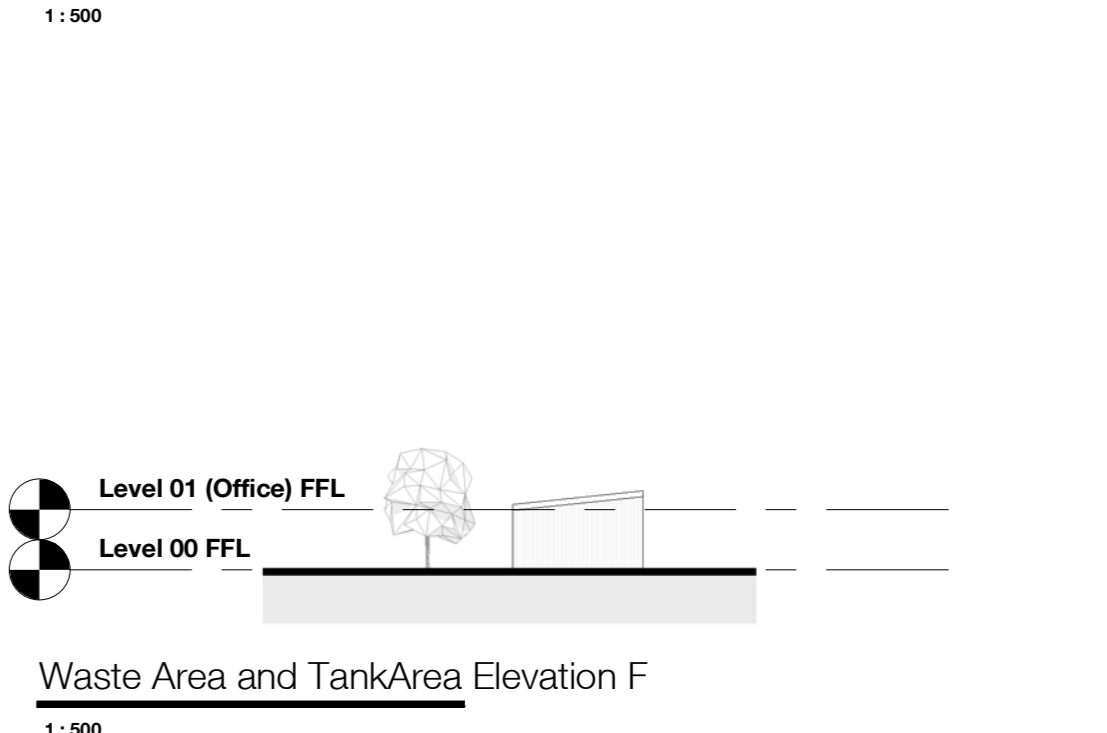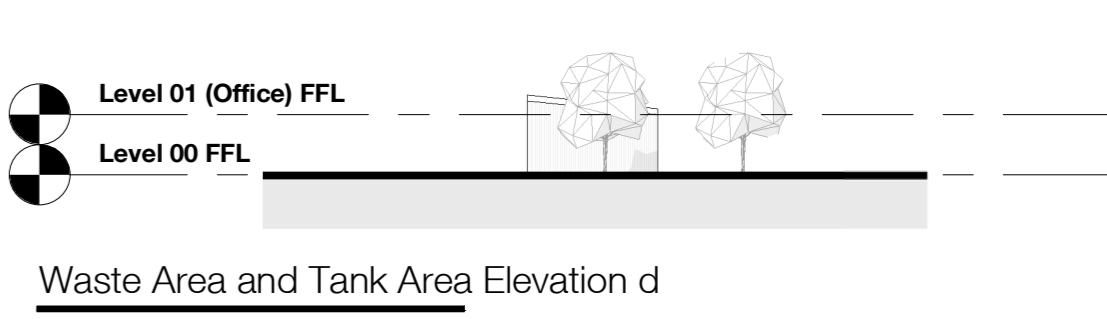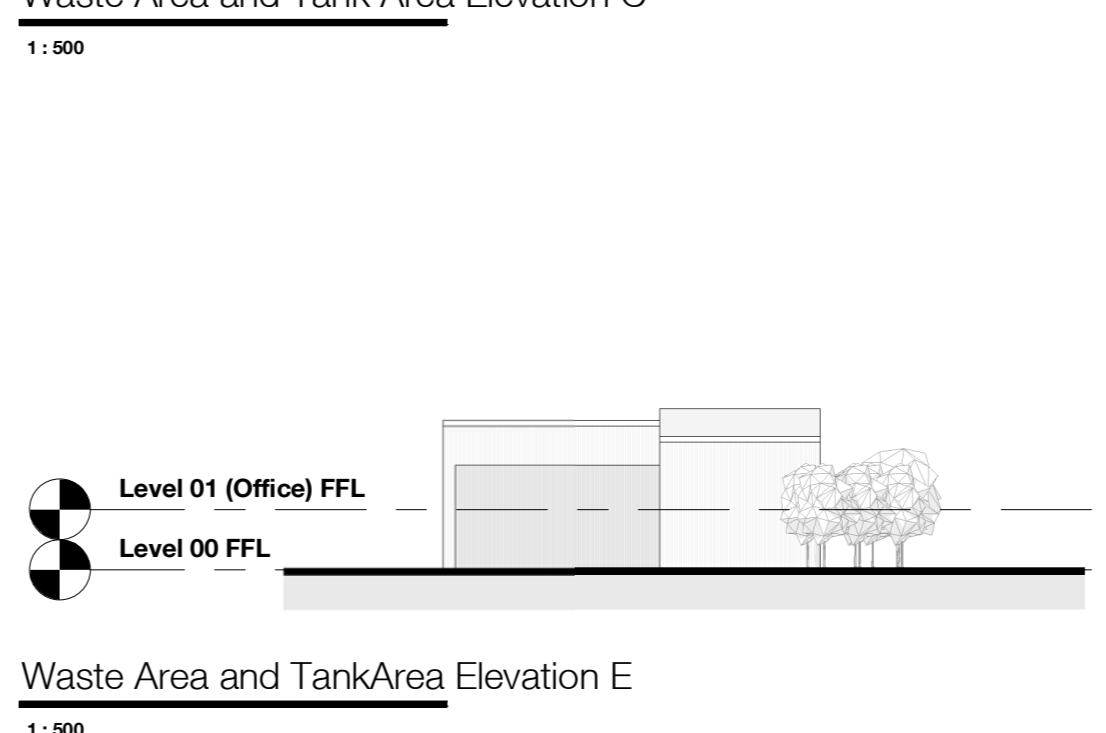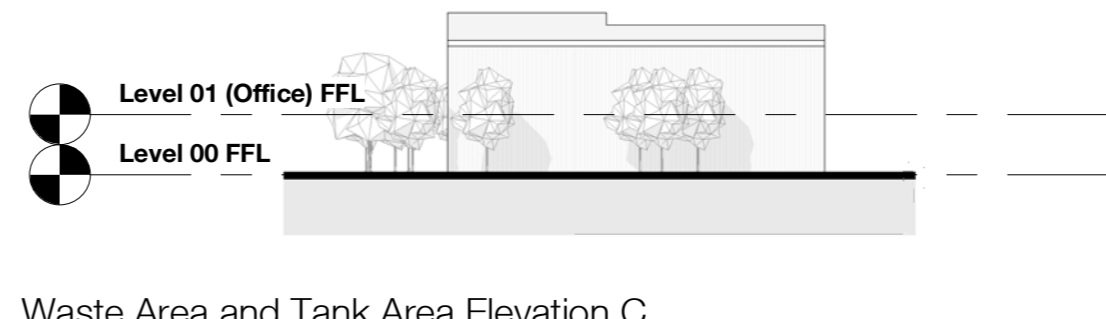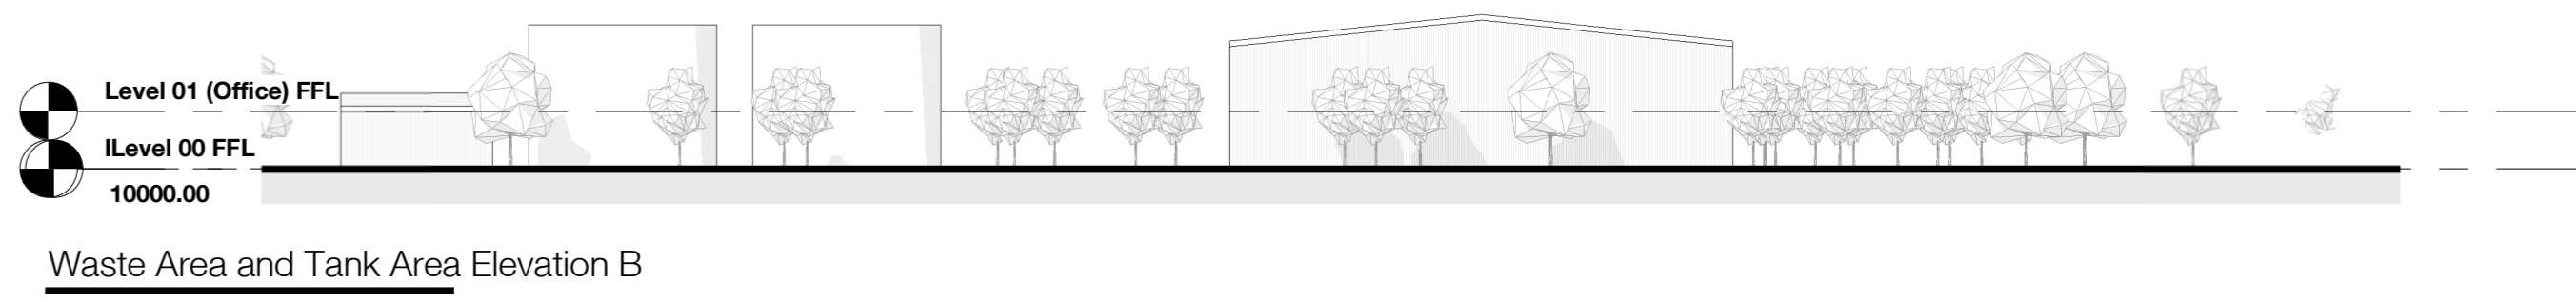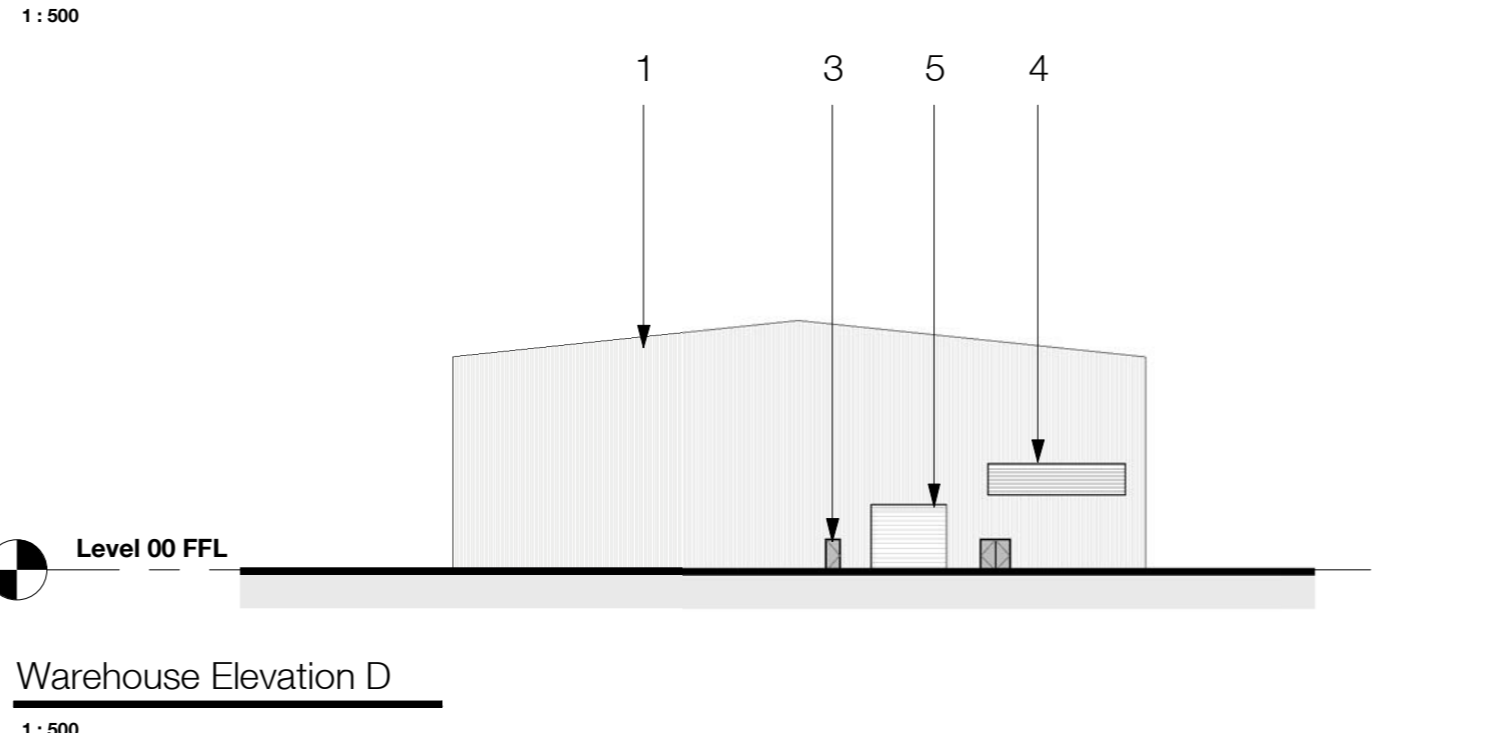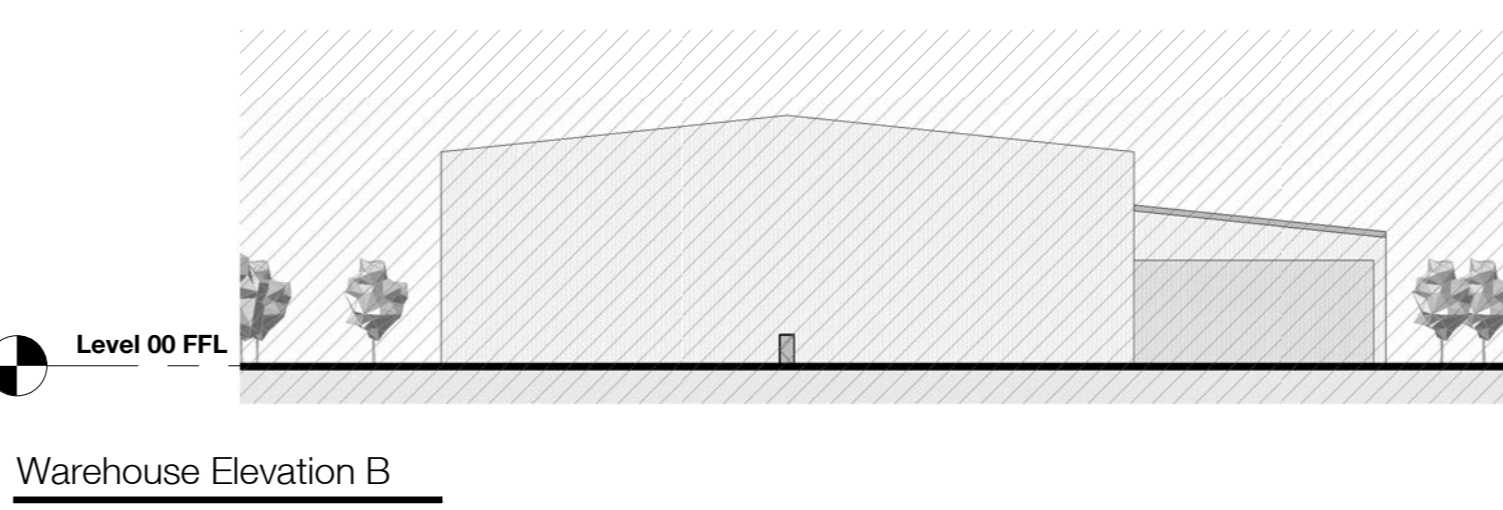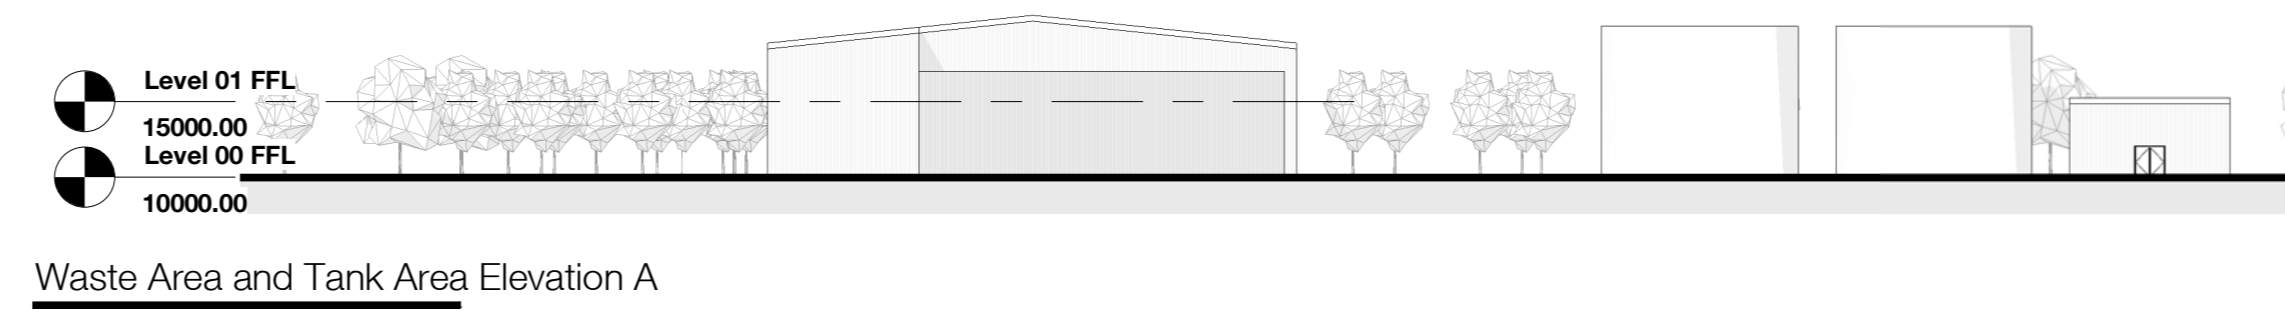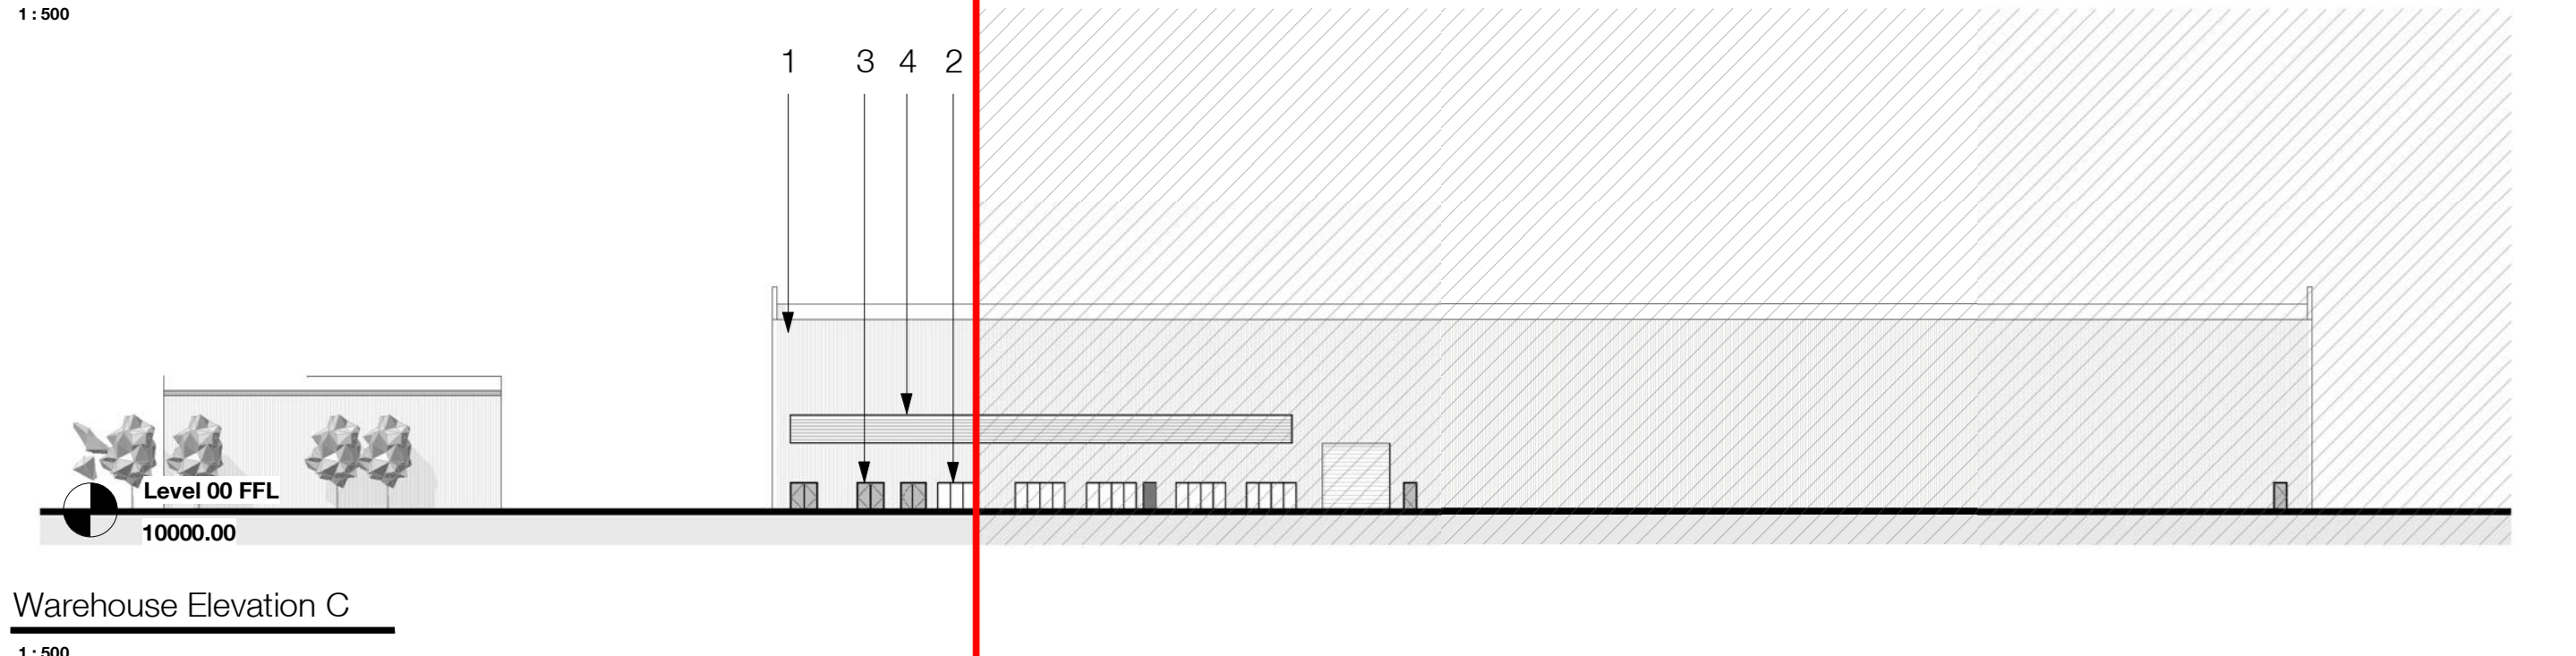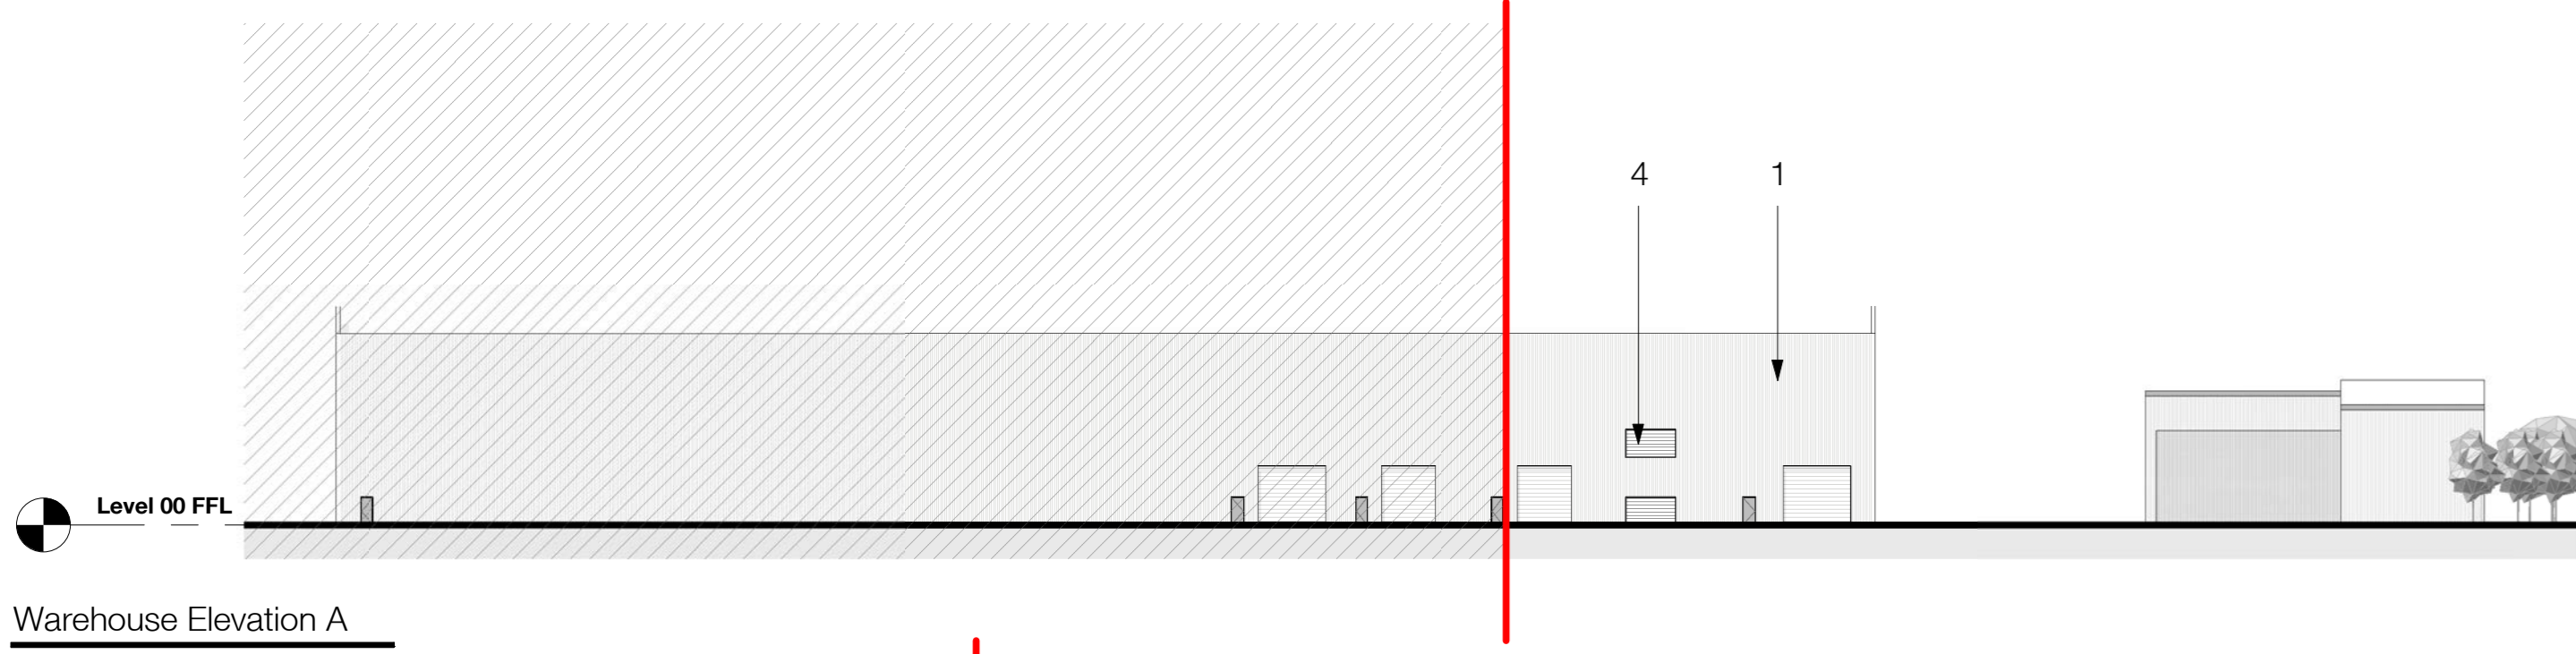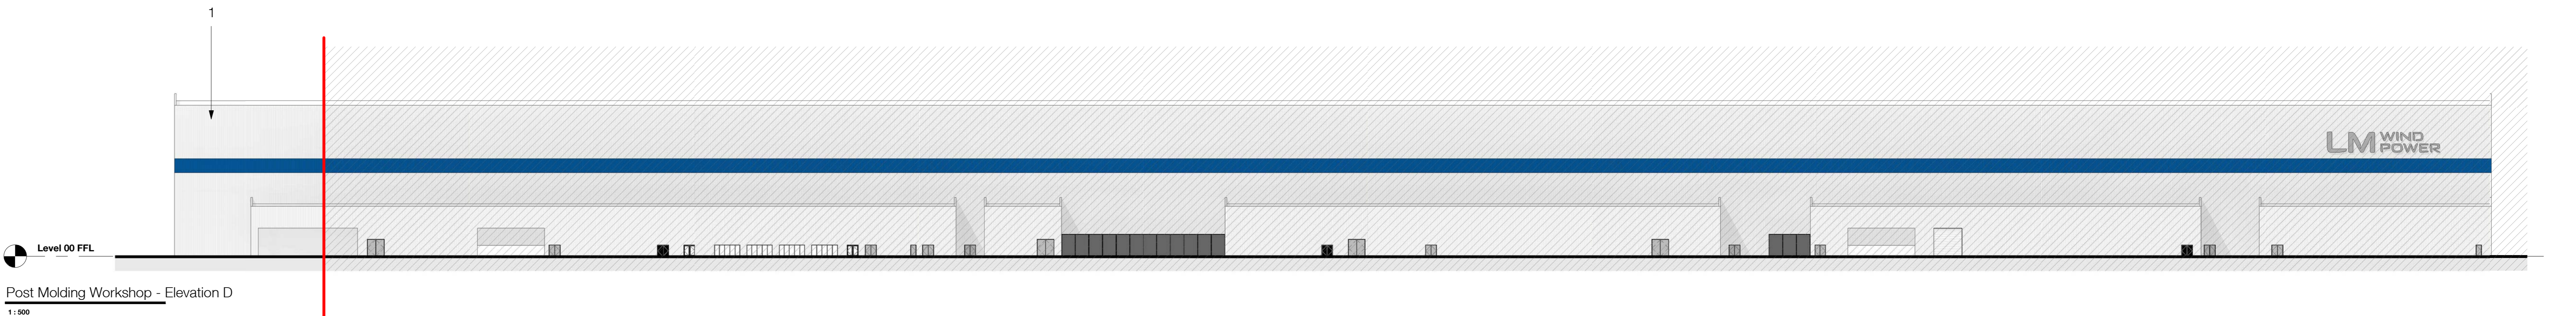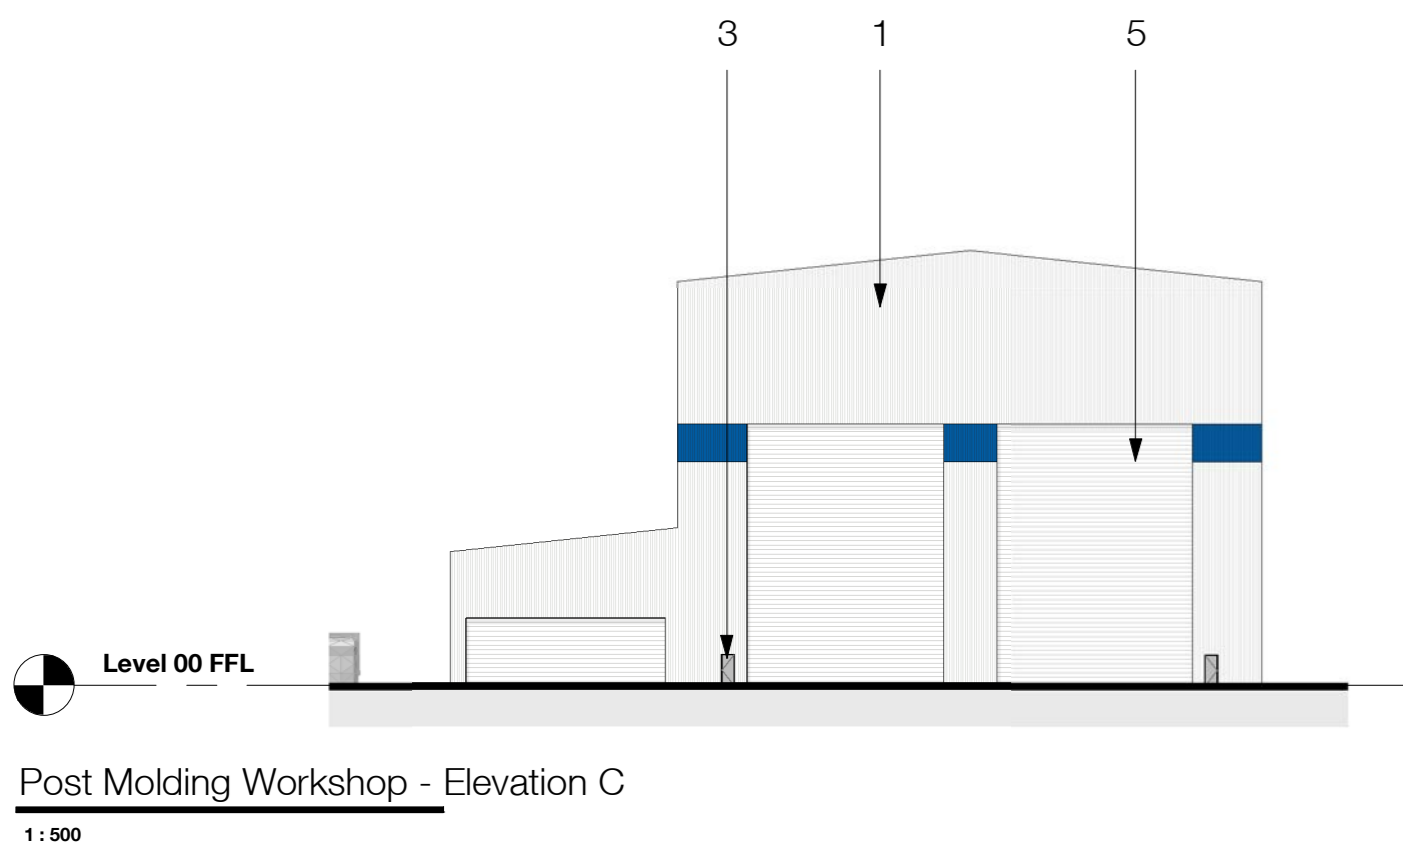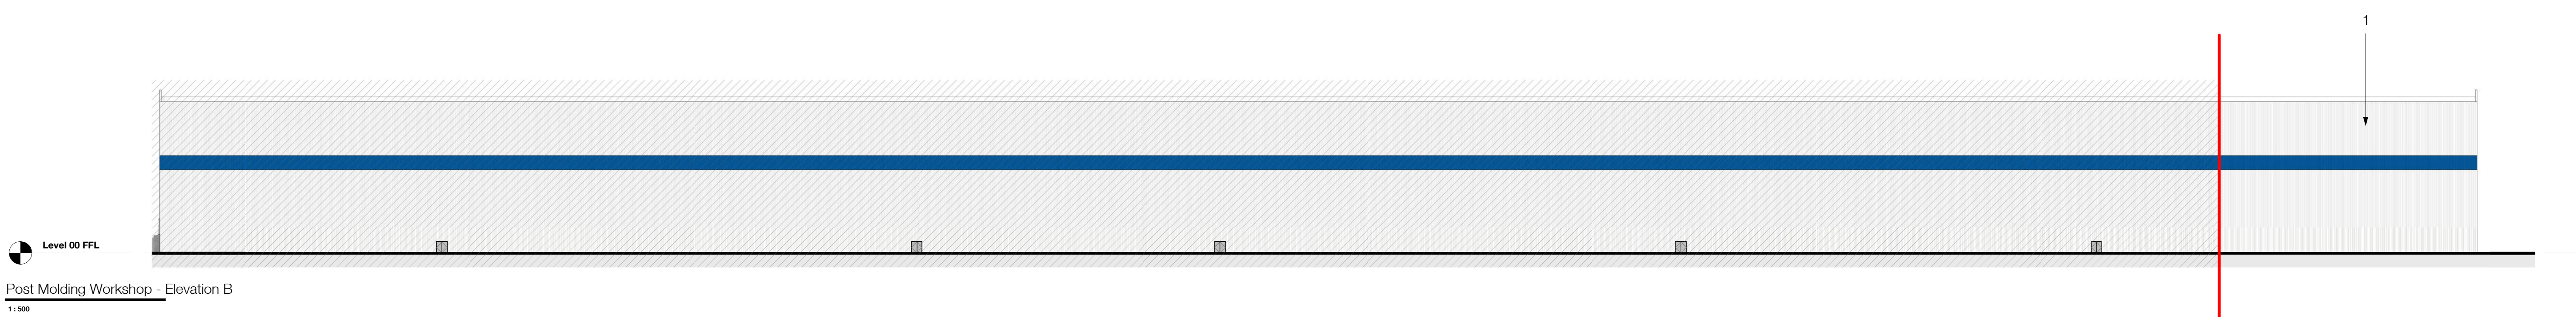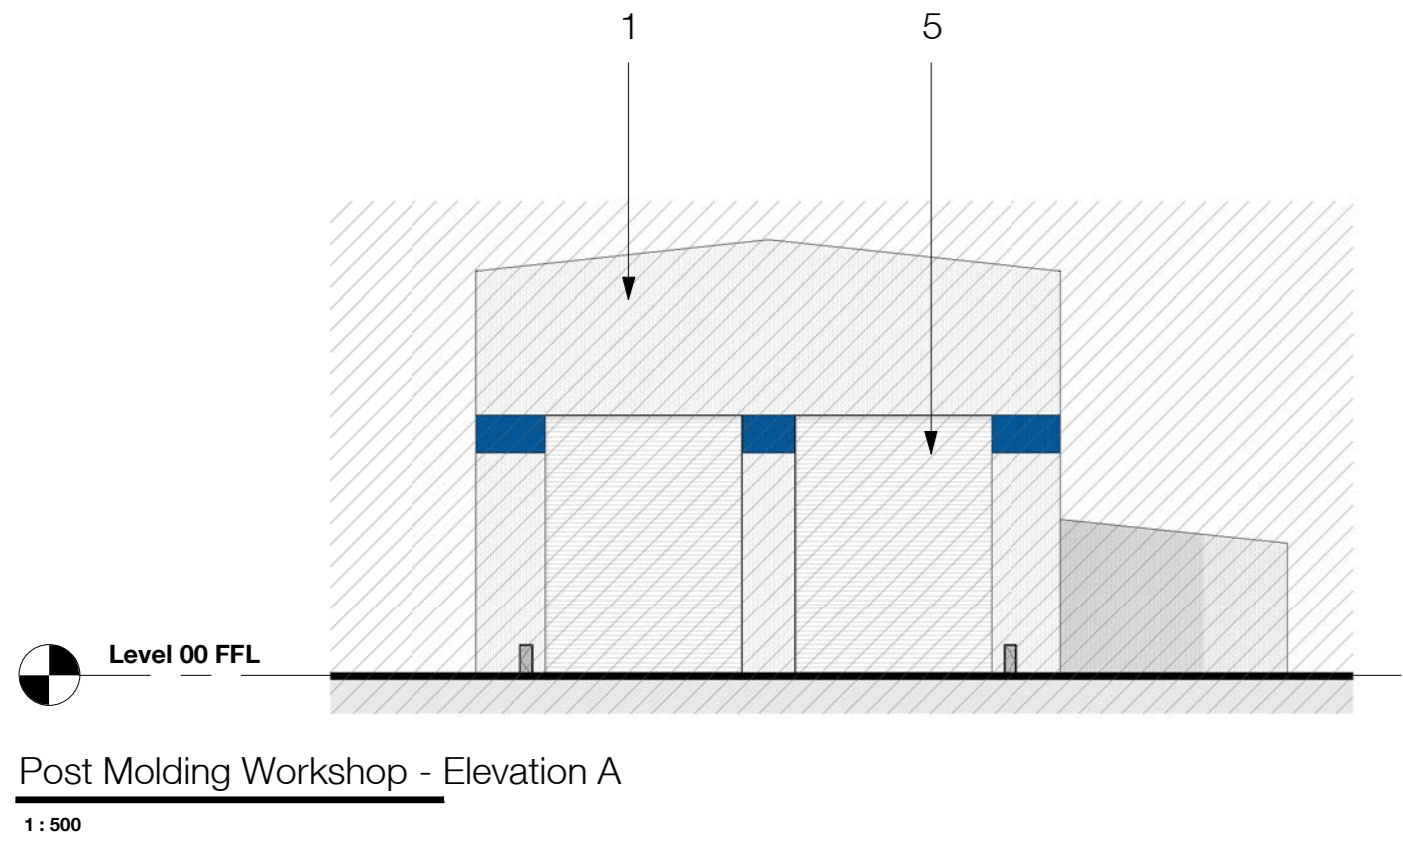

ZONE NOT PART OF THIS PLANNING APPLICATION					
P1	First Issue		JM	JRE	20/10/2021
Rev.	Description	Drawn	Checked	Date	
Approval					
Suitability					
For Information					
Project					
LM Wind Power					
LM Wind UK Facility					
Teessport, United Kingdom					
Drawing					
Post Molding Workshop, Warehouse & Waste Area GA					
Elevations					
Drawing No.					
Project ID	Originator	Zone	Level	Type	Rate
LMW	FWD - 00 - 22 - DR - A	- 3070			
Ryder Project No.	Scale of A0	Status	Revision		
10548-00	1:500	S2	P1		
info@ryderarchitecture.com					
www.ryderarchitecture.com					