



GIA Plan - Ground Floor
1:750

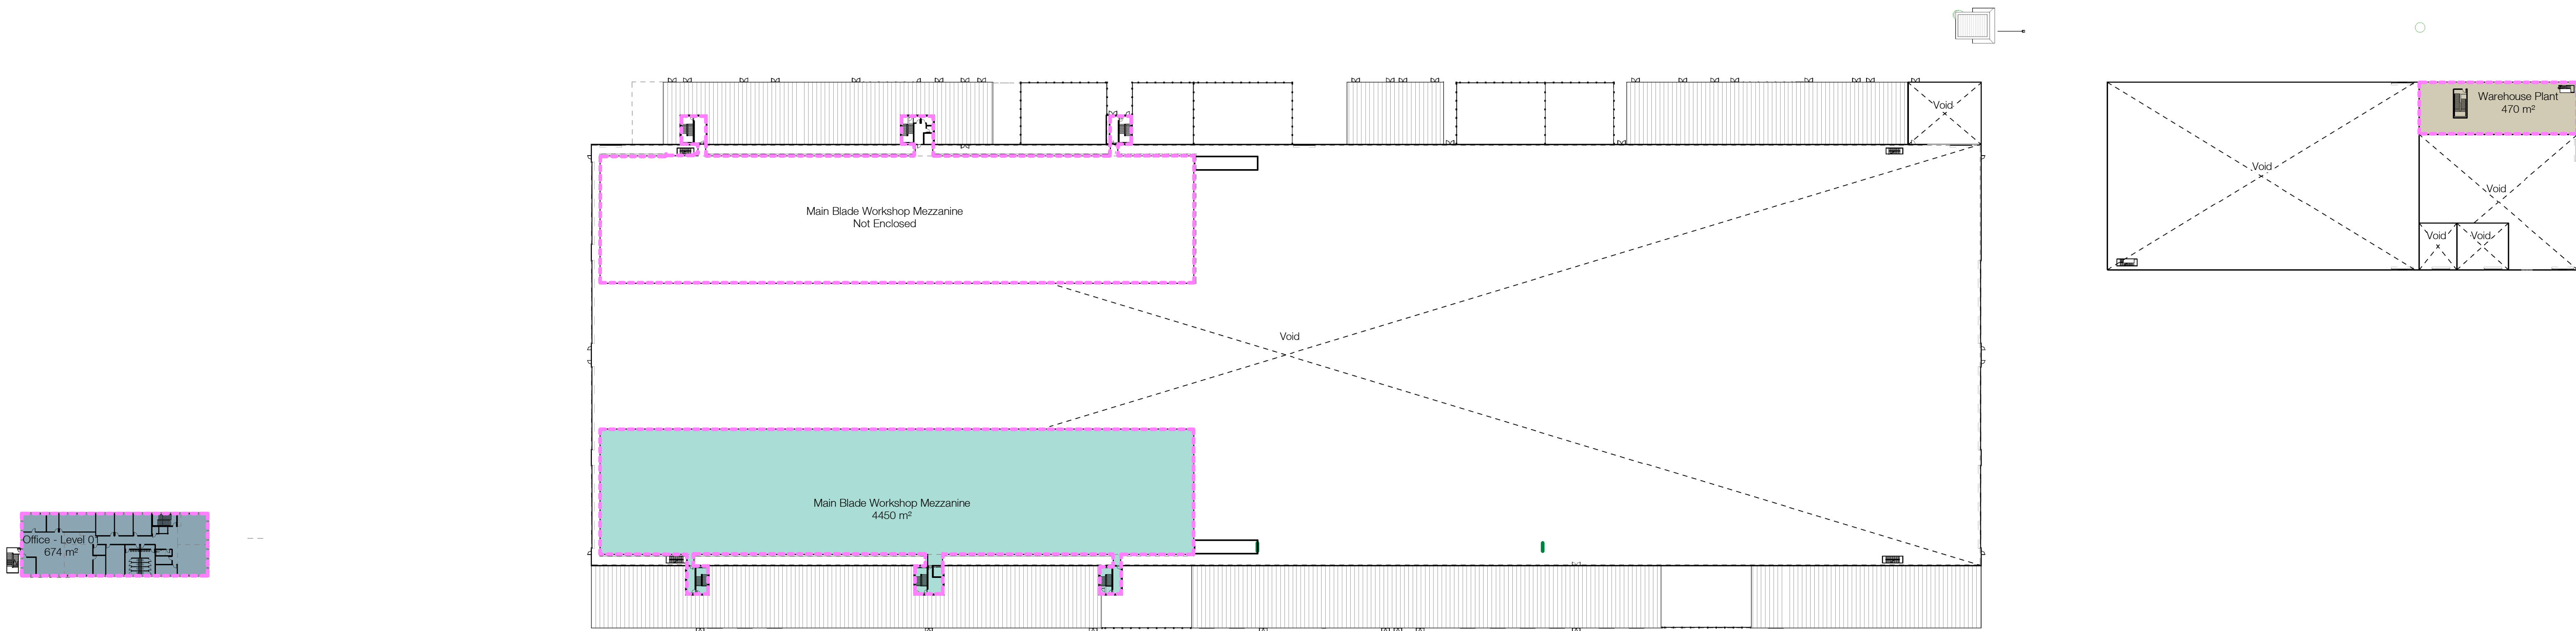

GIA Plan - Mezzanine and First Floor
1:750

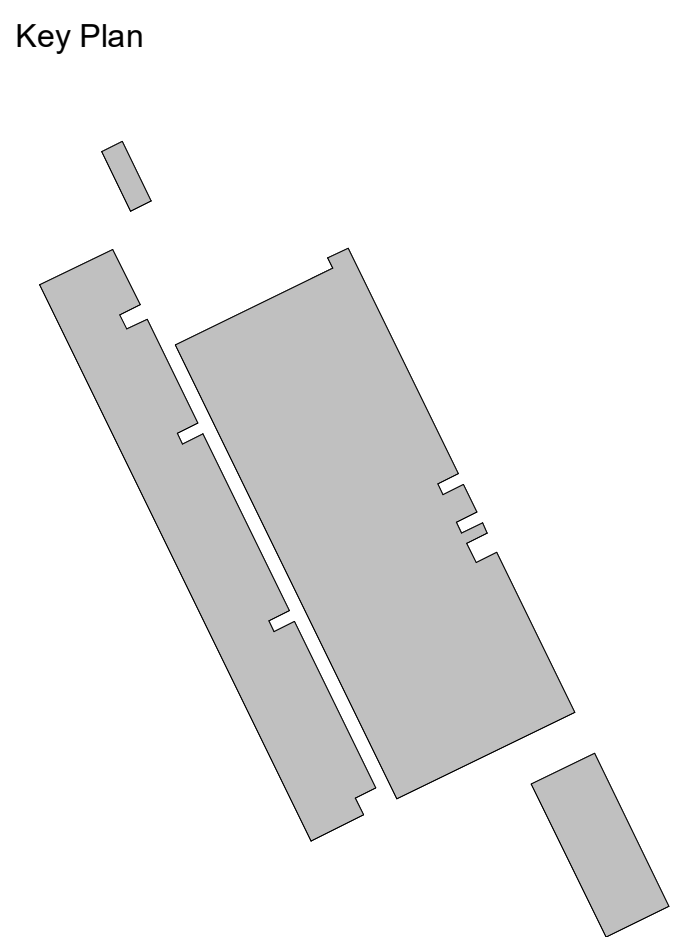

Area Schedule (2200 Series - Reserved Matters GIA)		
Name	Level	Area
Main Blade Workshop	00	41152 m²
Office - Level 00	00	674 m²
Post Molding Workshop	00	19861 m²
Warehouse	00	5115 m²
Main Blade Workshop Mezzanine	Mezzanine	4450 m²
Main Blade Workshop Mezzanine	Mezzanine	4450 m²
Warehouse Plant	Mezzanine	470 m²
Office - Level 01	Mezzanine	674 m²

P2	Client Comments/Revision	EMC	JM	10/09/2021
P1	First Issue	SLE	JRE	10/09/2021
Rev.	Description	Drawn	Checked	Date
Assessment				
Suitability				
For Information				
Project				
LM Wind Power				
LM Wind UK Facility				
Teesport, United Kingdom				
Drawing				
GIA Plans				
Project ID				
LMW	FV10 - 00 - ZZ - DR - A	-	-	2200
Ryder Project No.				
10548-00	1:750	S2	Status	Revision P2