




Key Plan

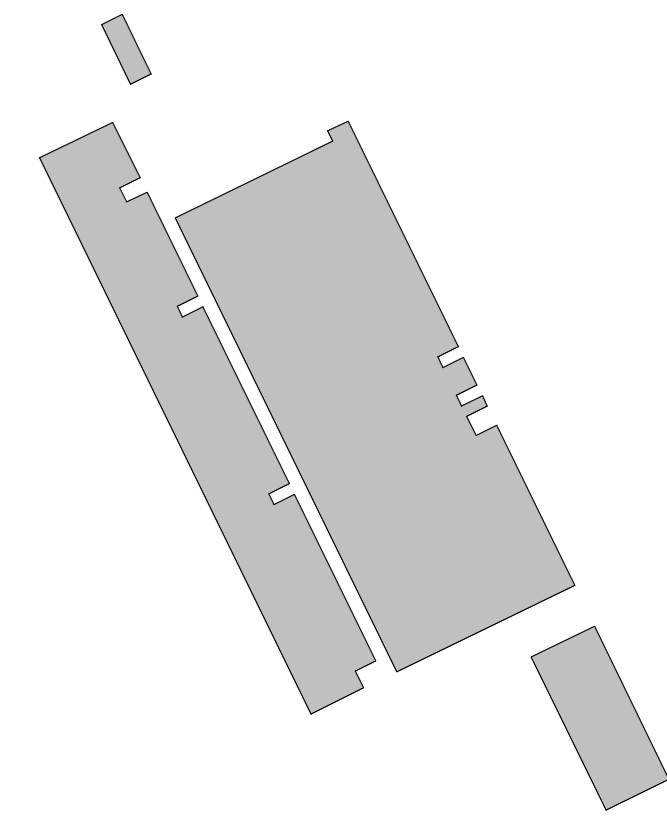

00
1:750

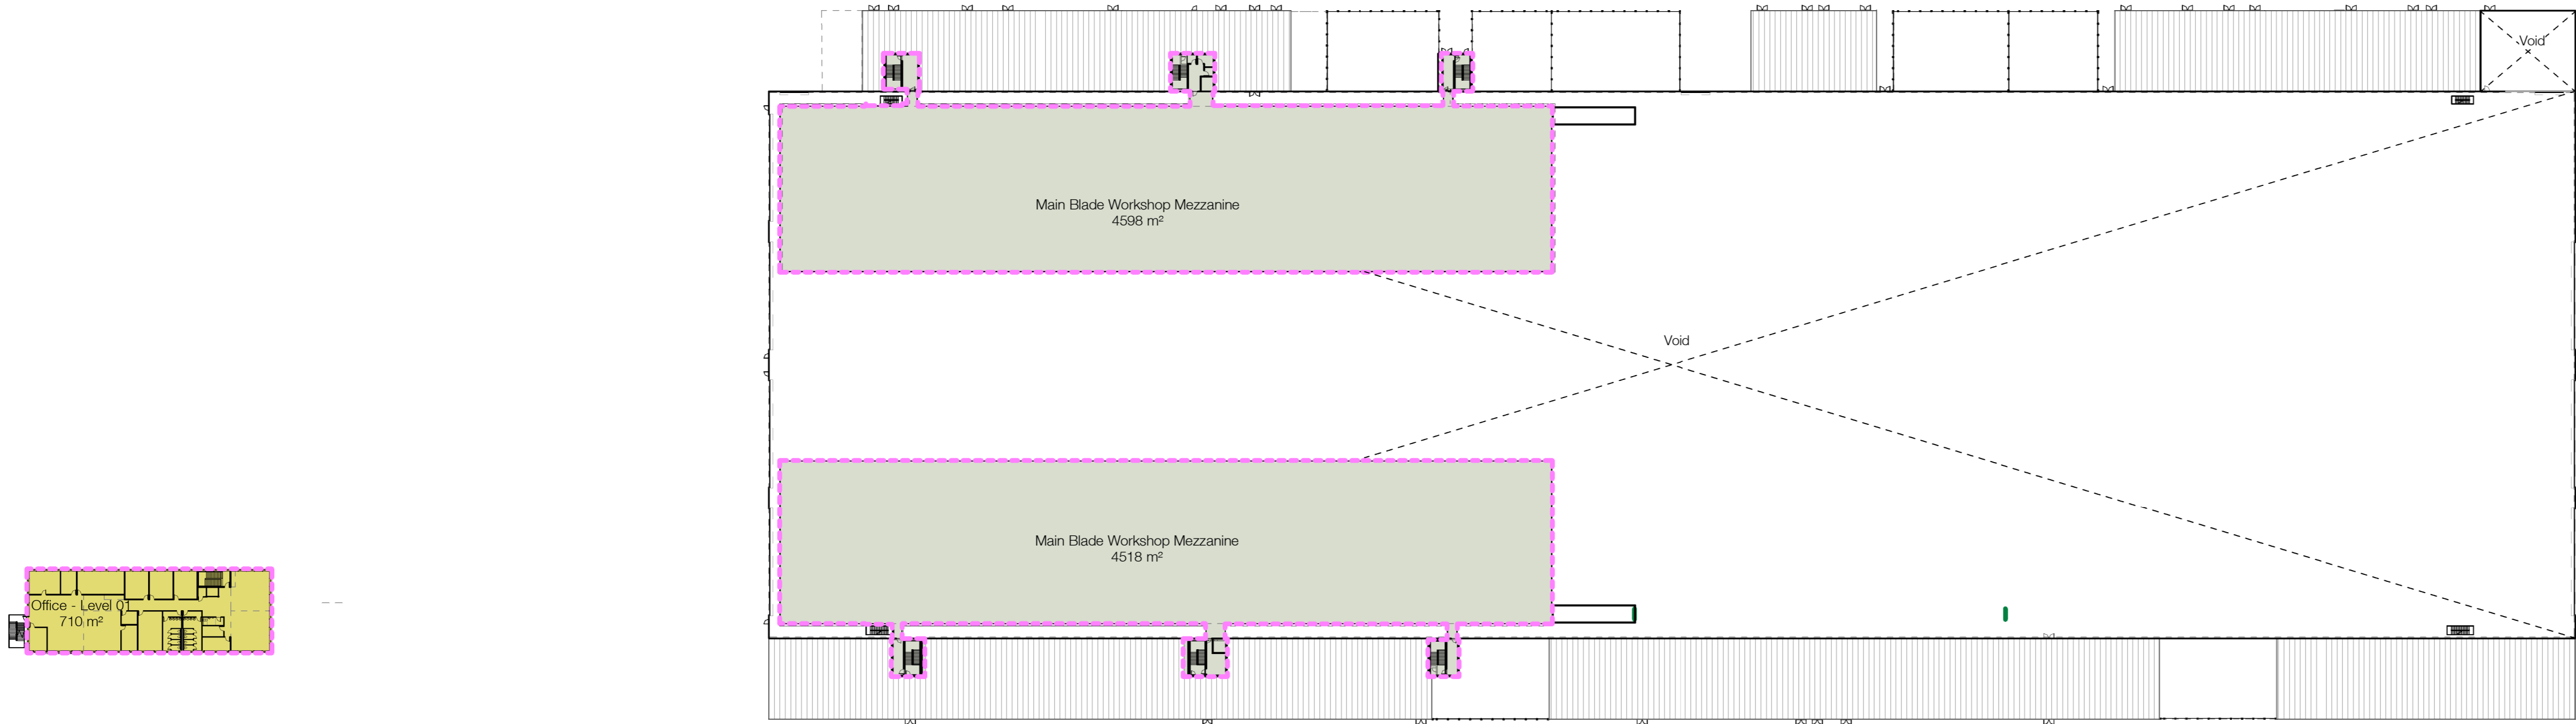

Mezzanine
1:750

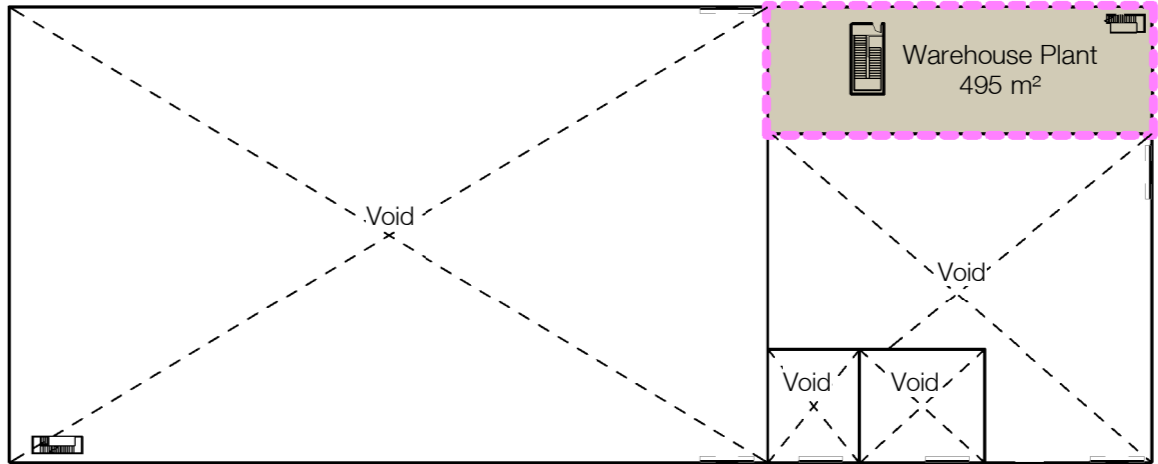

Area Schedule (2200 Series - Reserved Matters GEA)		
Name	Level	Area
Area	00	5156 m²
Main Blade Workshop	00	41756 m²
Main Blade Workshop Mezzanine	Mezzanine	4598 m²
Main Blade Workshop Mezzanine	Mezzanine	4518 m²
Office - Level 00	00	710 m²
Office - Level 01	Mezzanine	710 m²
Post Molding Workshop	00	20067 m²
Warehouse Plant	Mezzanine	495 m²

Rev.	Description	Drawn	Checked	Date
P2	Client Comments Revision	EMC	JM	13/09/2021
P1	First Issue	JM	JRE	26/09/2021

Assessment
Suitability
For Information
Project
LM Wind Power
LM Wind UK Facility
Teasport, United Kingdom
Drawing
GEA Plans

Project ID	Originator	Zone	Level	Type	Rev	Number
LMW	FV10	00	ZZ	DR	A	2200
Ryder Project No.	Scale at A0	Status	Revision			
10548-00	1:750	S2	P2			