




Administration Block GA Plan - Level 00  
1 : 200

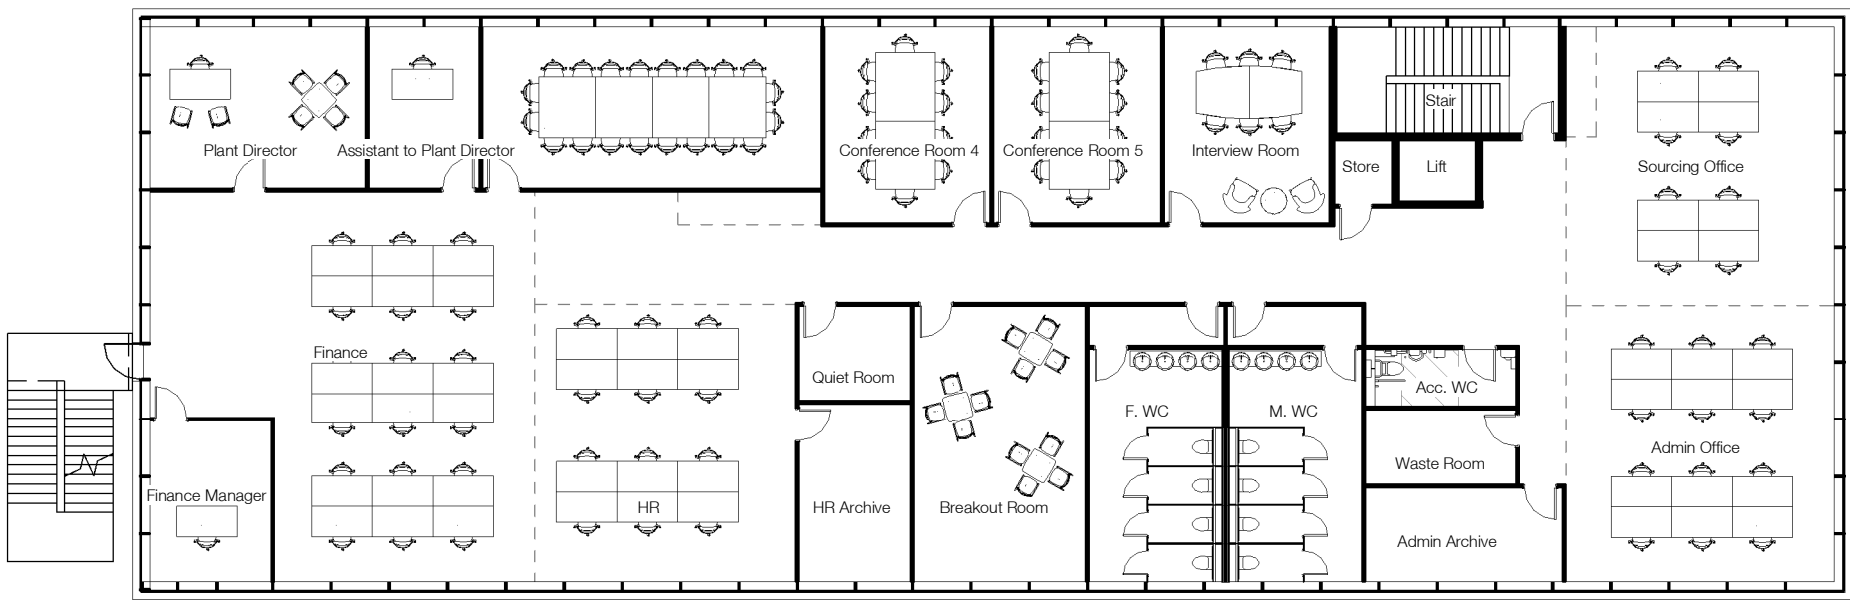


Administration Block GA Plan - Level 01  
1 : 200

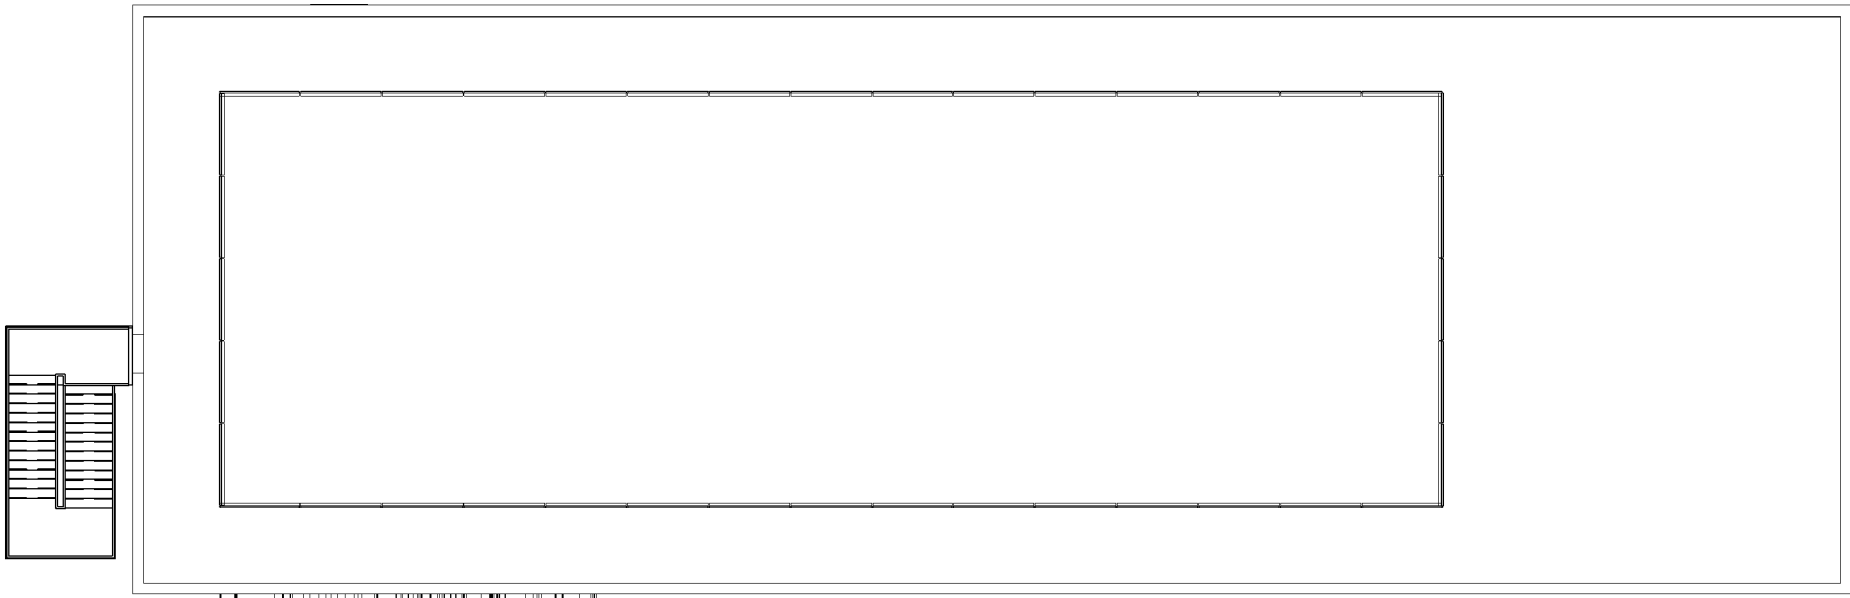


Administration Block GA Plan - Roof  
1 : 200

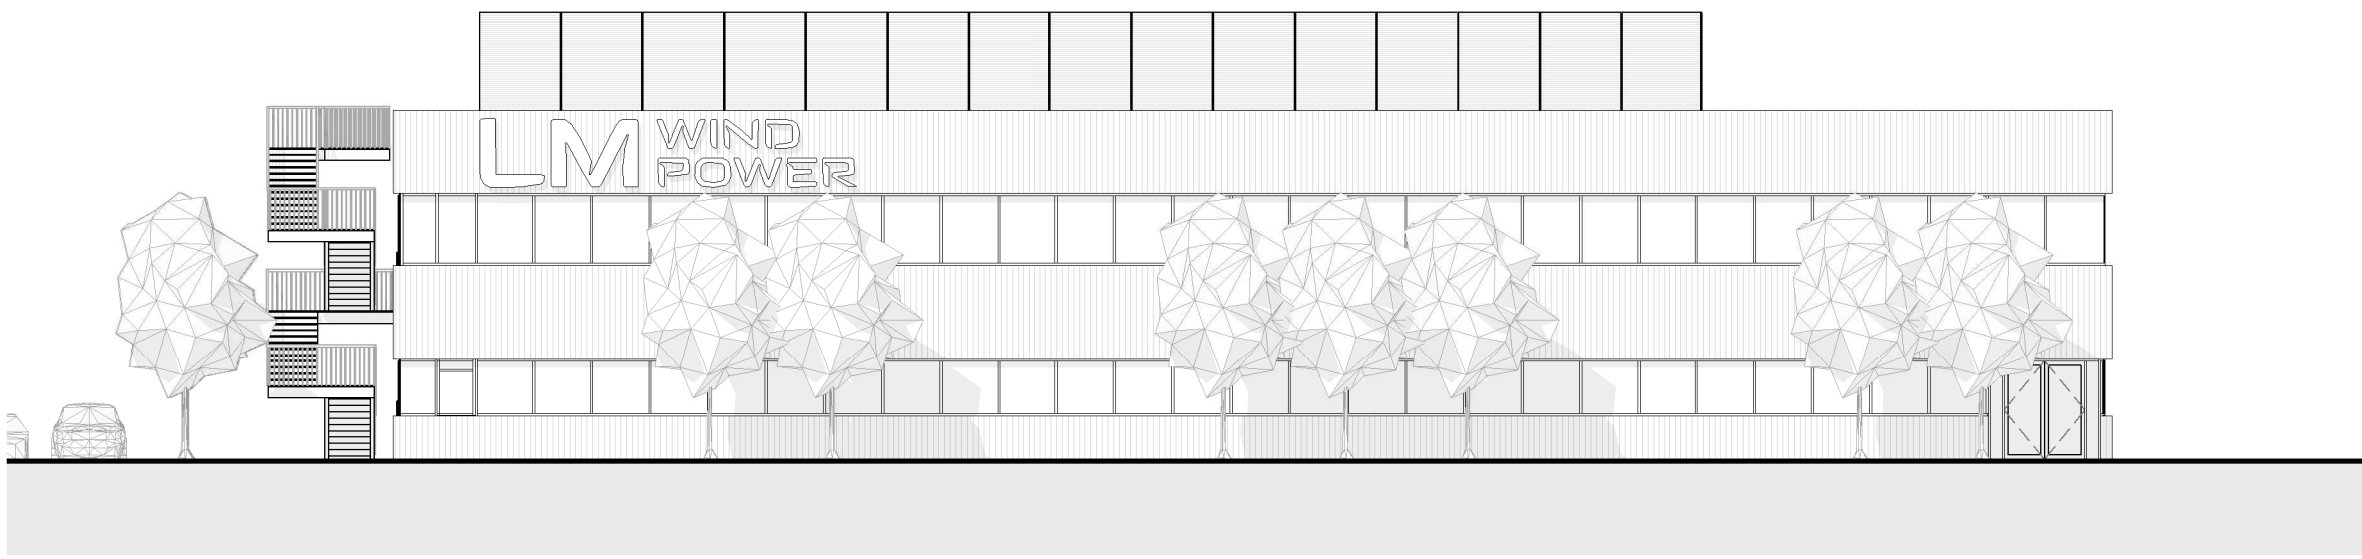


Administration Block Elevation A  
1 : 200

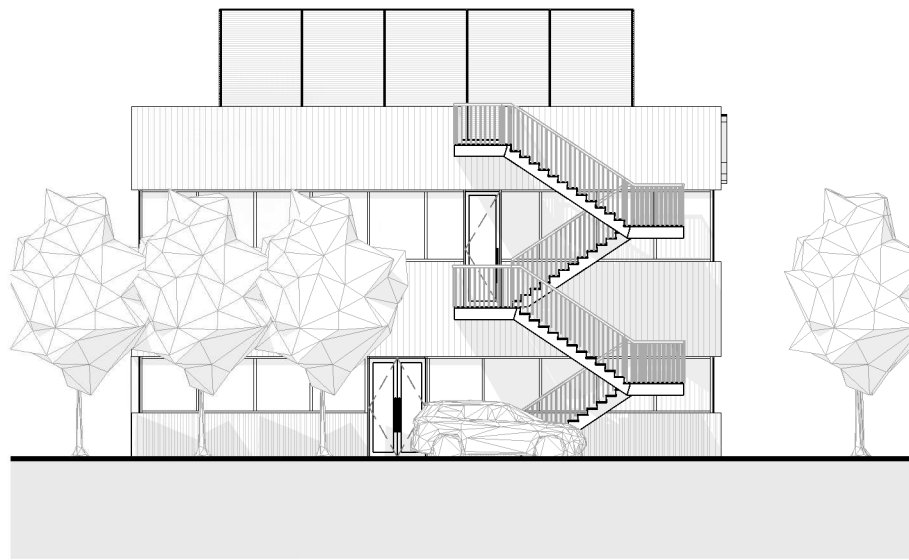


Administration Block Elevation B  
1 : 200

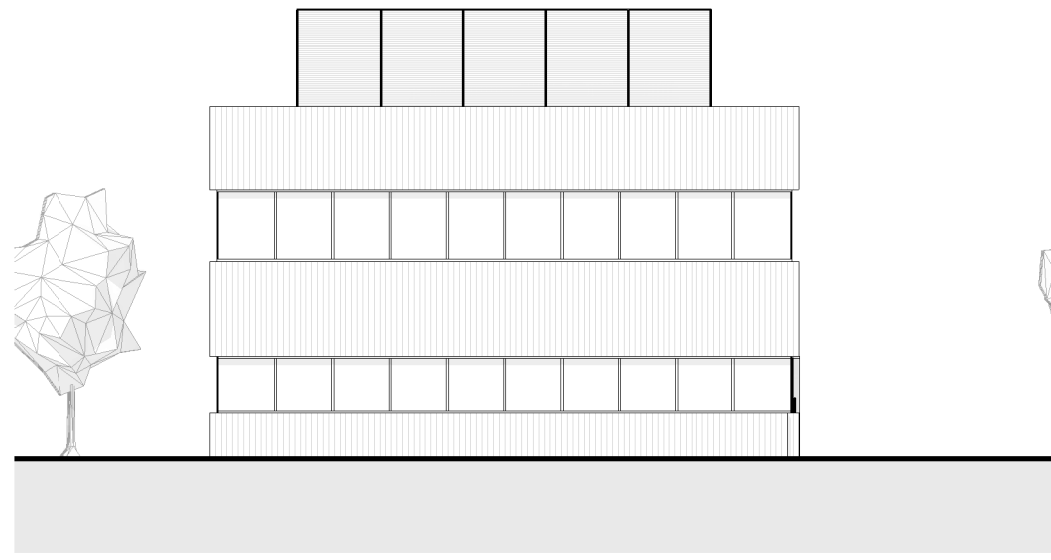


Administration Block Elevation D  
1 : 200

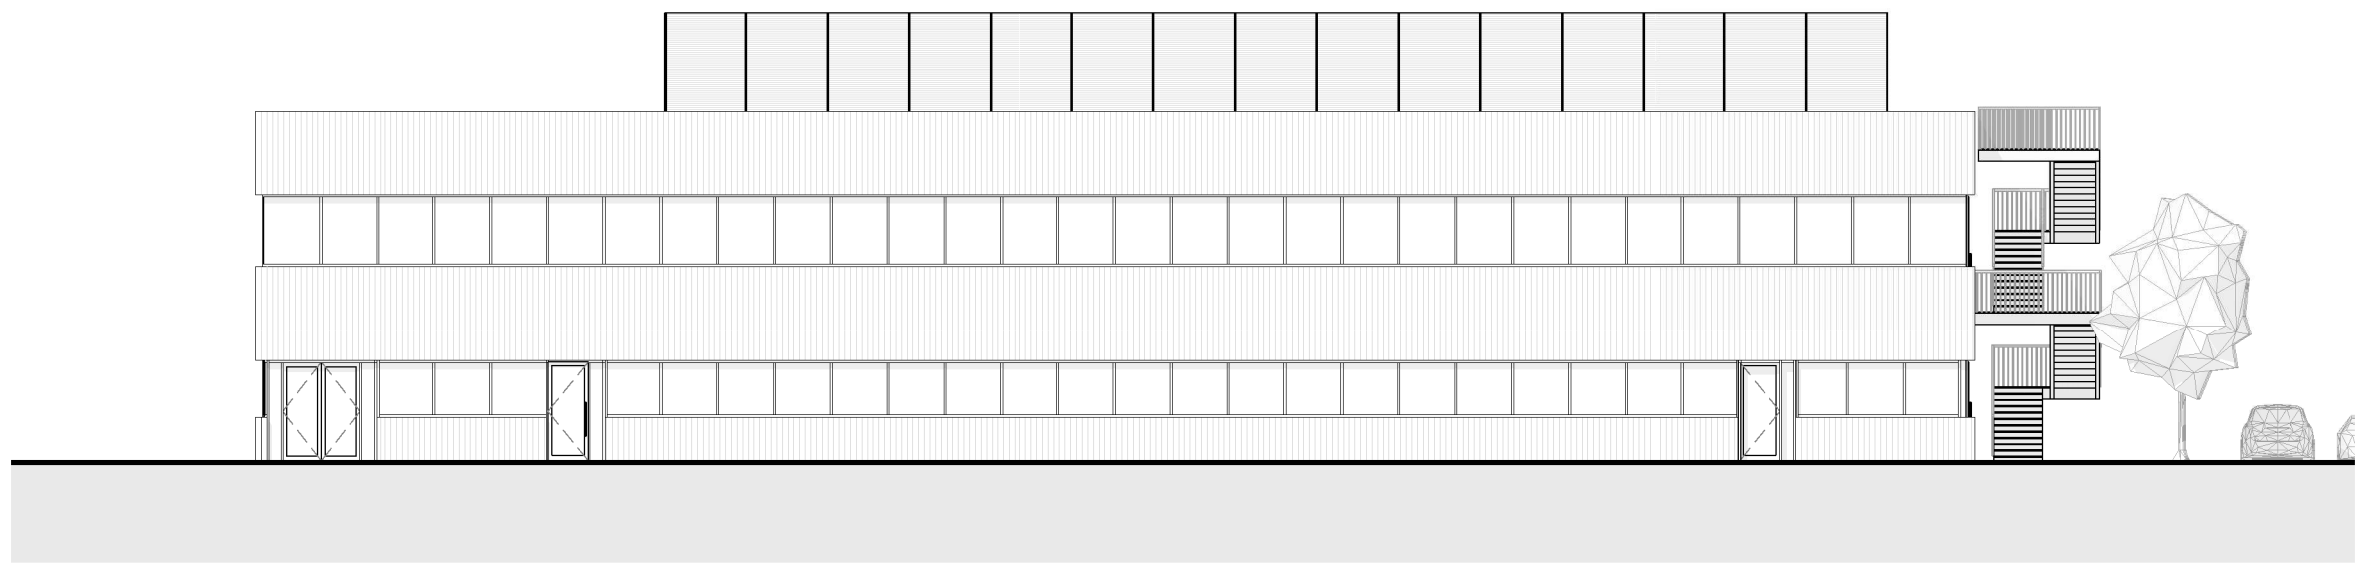


Administration Block Elevation C  
1 : 200

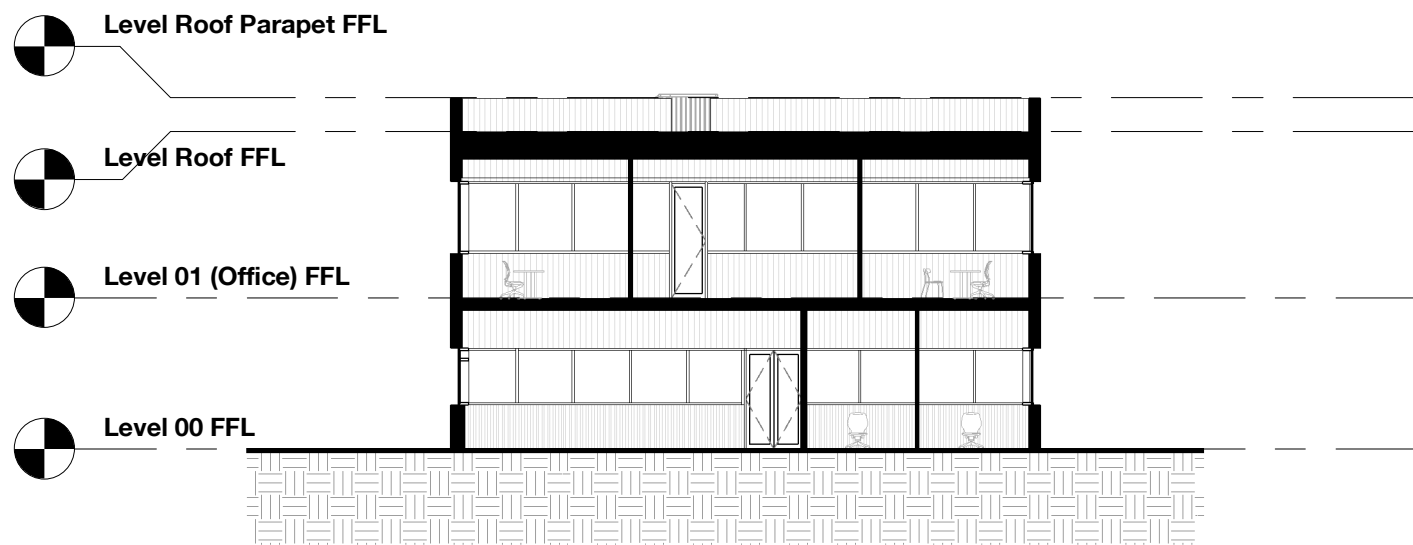

Office Building - Section 1  
1 : 200

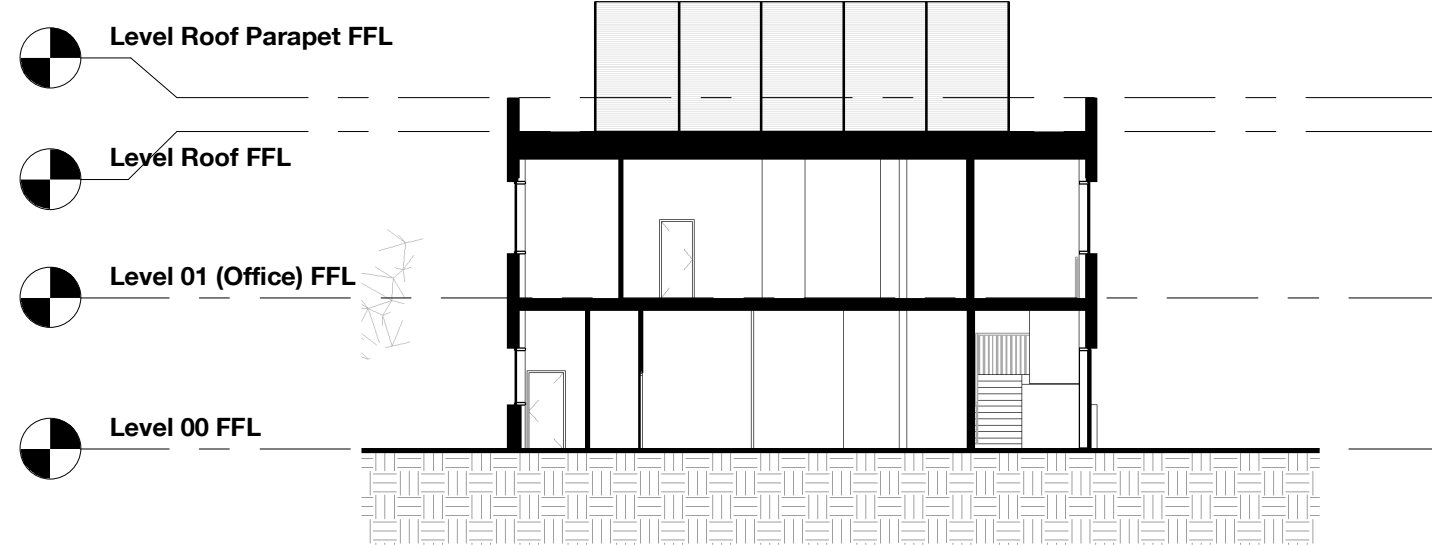

Office Building - Section 2  
1 : 200

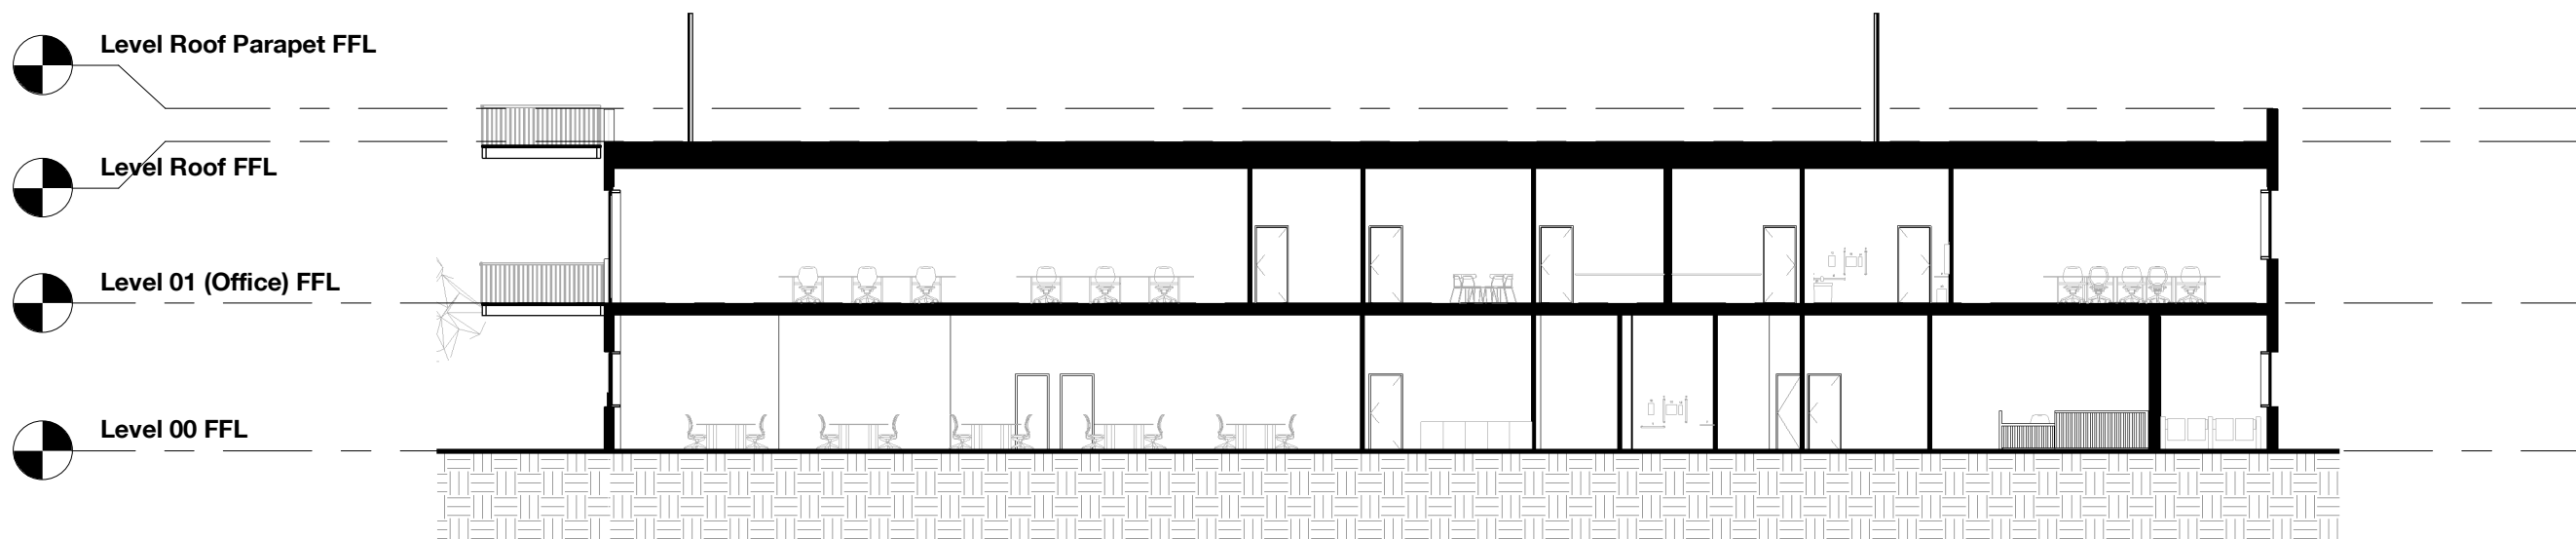

Office Building - Section 3  
1 : 200


The use of this data by the recipient acts as an agreement of the following statements:  
Do not use this data if you do not agree with any of the following statements:-

All drawings are based upon site information supplied by third parties and as such their accuracy cannot be guaranteed. All features are approximate and subject to clarification by a detailed topographical survey, statutory service enquiries and confirmation of the legal boundaries.


The controlled version of this drawing should be viewed in DWG or PDF format not DWG or other formats. All points of this drawing must be made in full colour.

Where this drawing has been based upon Ordnance Survey data, it has been reproduced under the terms of Ryder Licence No. 10000144. Reproduction of this drawing in whole or in part is prohibited without the prior permission of Ordnance Survey.

Do not scale the drawings. Use figured dimensions in all cases. Check all dimensions on site. Report any discrepancies in writing to Ryder before proceeding.

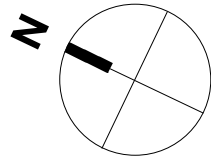

Key Plan

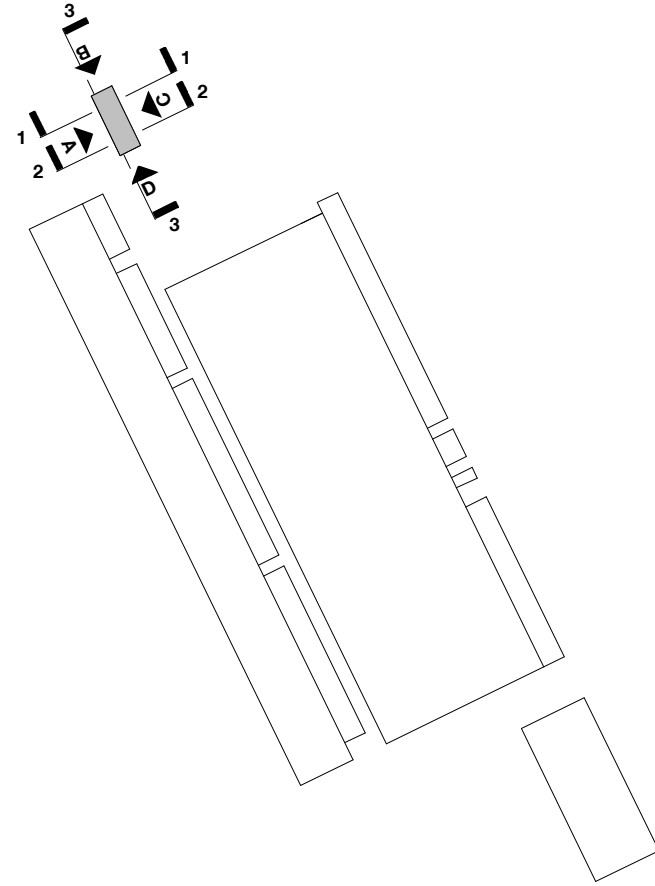

P2	Client Comments Revision	EMC	JMI	13/08/2021
P1	First Issue	JMI	JSE	28/03/2021
Rev.	Description	Drawn	Checked	Date

Amendment

Suitability

For Information

Project

LM Wind Power

LM Wind UK Facility

Teesport, United Kingdom

Drawing

Administration Block - GA Plans, Sections and Elevations

Drawing No.	Originator	Zone	Level	Type	Role	Number
Project ID	LMW	- RYD -	00 -	ZZ -	DR -	A - 3010
Ryder Project No.	10548-00	Scale at A1	1 : 200	Status	S2	Revision P2

info@ryderarchitecture.com  
www.ryderarchitecture.com

Ryder