





View from northern edge of site looking south

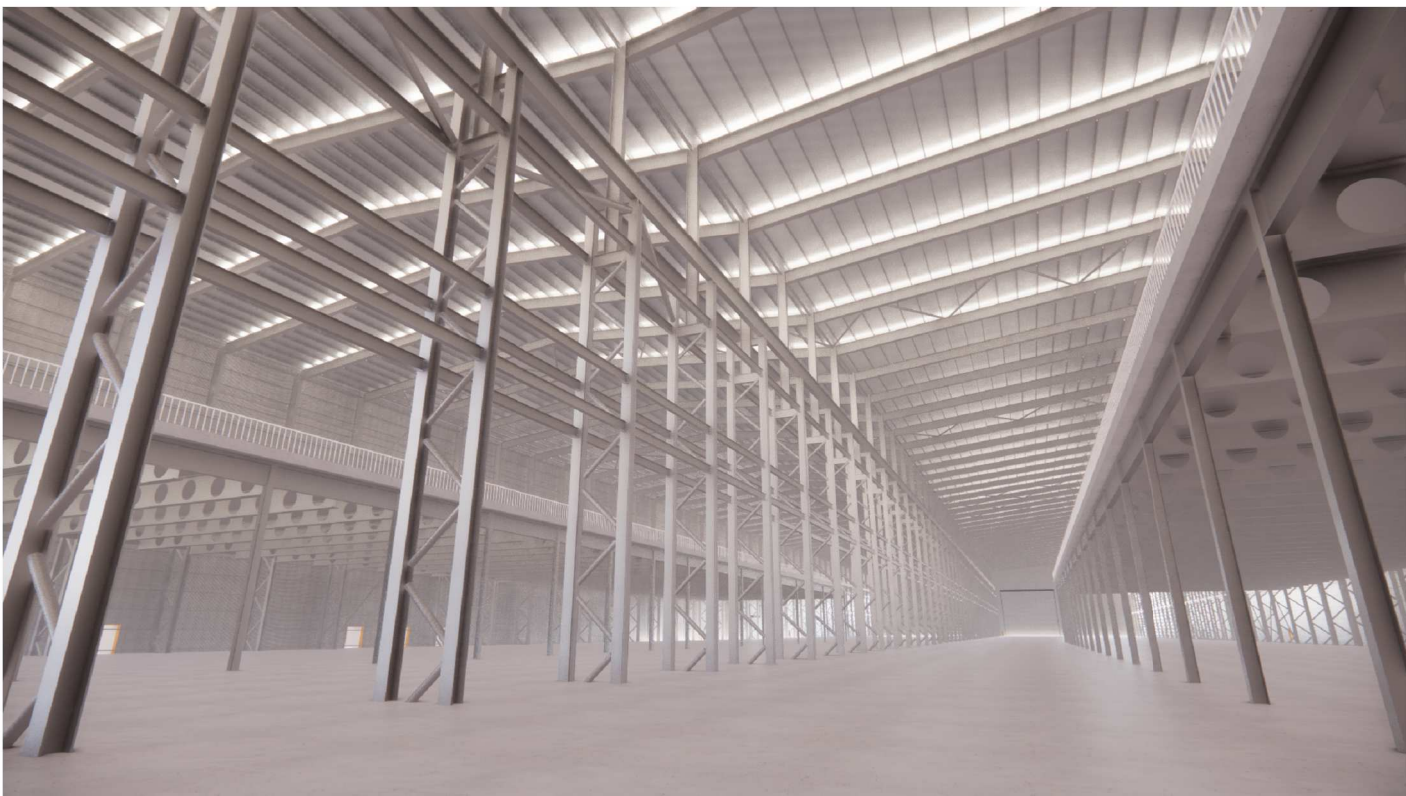

View from shop floor within Blade Workshop

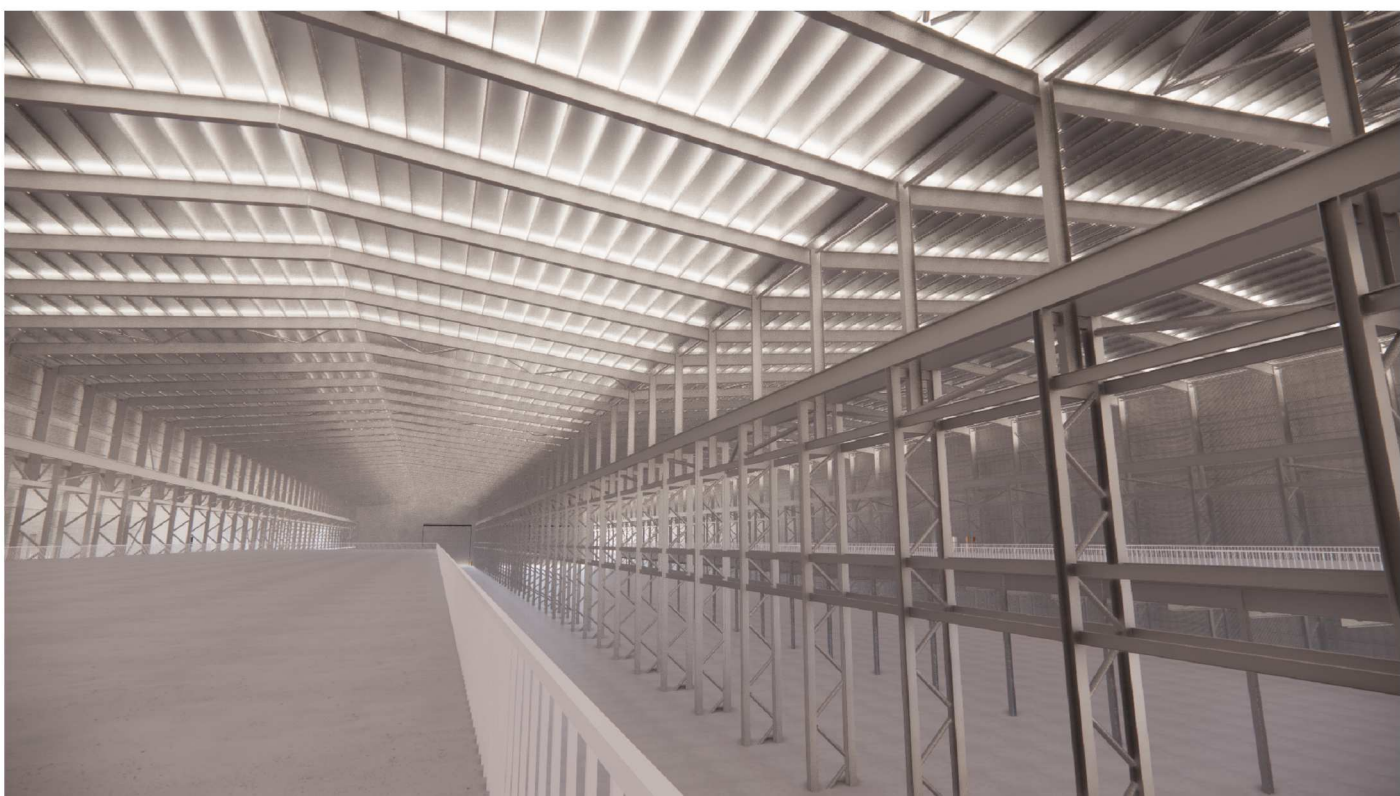

View from mezzanine level with Blade Workshop


The use of this data by the recipient acts as an agreement of the following statements. Do not use this data if you do not agree with any of the following statements:-

All drawings are based upon site information supplied by third parties and as such their accuracy cannot be guaranteed. All features are approximate and subject to clarification by a detailed topographical survey, statutory service enquiries and confirmation of the legal boundaries.


The controlled version of this drawing should be viewed in DWG or PDF format not DWG or other formats. All prints of this drawing must be made in full colour.

Where this drawing has been based upon Ordnance Survey data, it has been reproduced under the terms of Ryder Licence No. 100000144. Reproduction of this drawing in whole or in part is prohibited without the prior permission of Ordnance Survey.

Do not scale the drawing. Use figured dimensions in all cases. Check all dimensions on site. Report any discrepancies in writing to Ryder before proceeding.

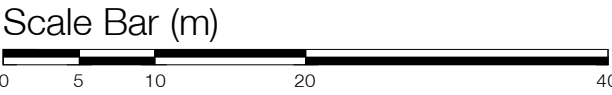


Key Plan

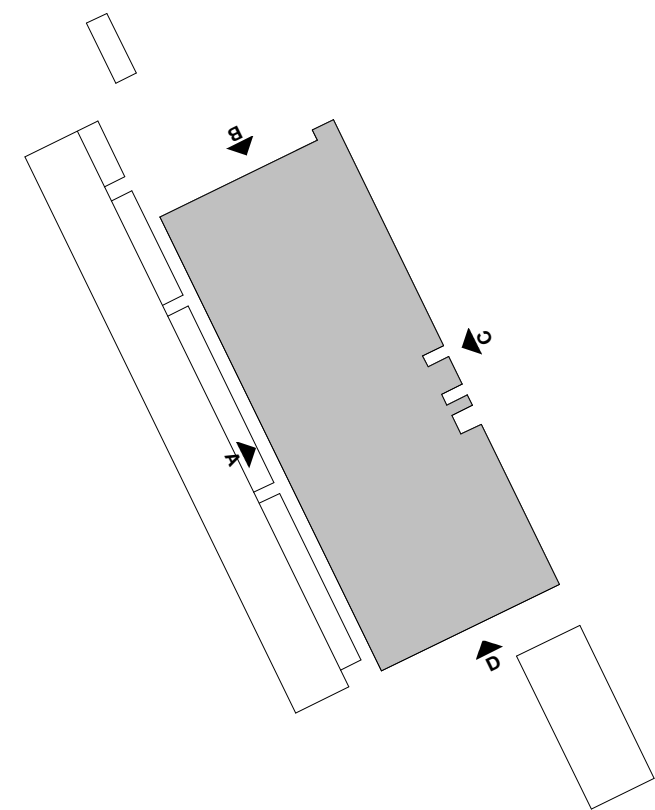


NOTES:


- 1 Composite Cladding
- 2 Aluminium Window System
- 3 Aluminium Doorsets
- 4 Aluminium Louvres
- 5 Megadoor System
- 6 Palisade Fencing

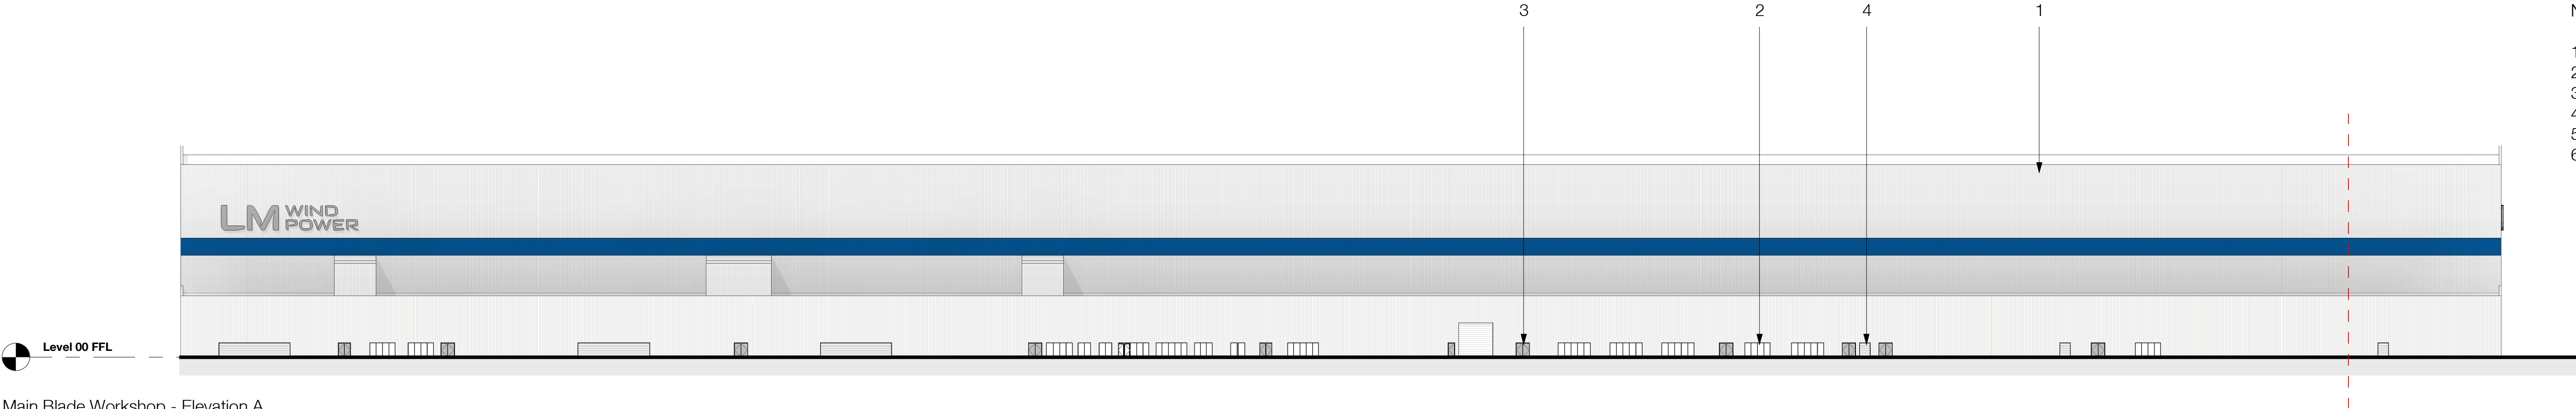


Main Blade Workshop - Elevation A
1:500

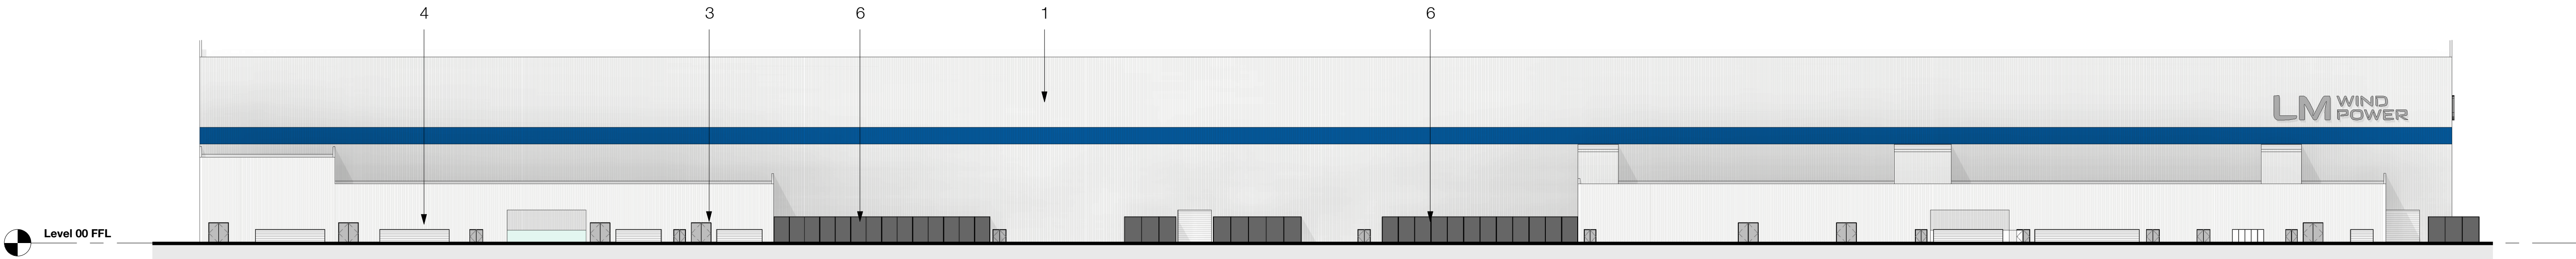

Main Blade Workshop - Elevation C
1:500

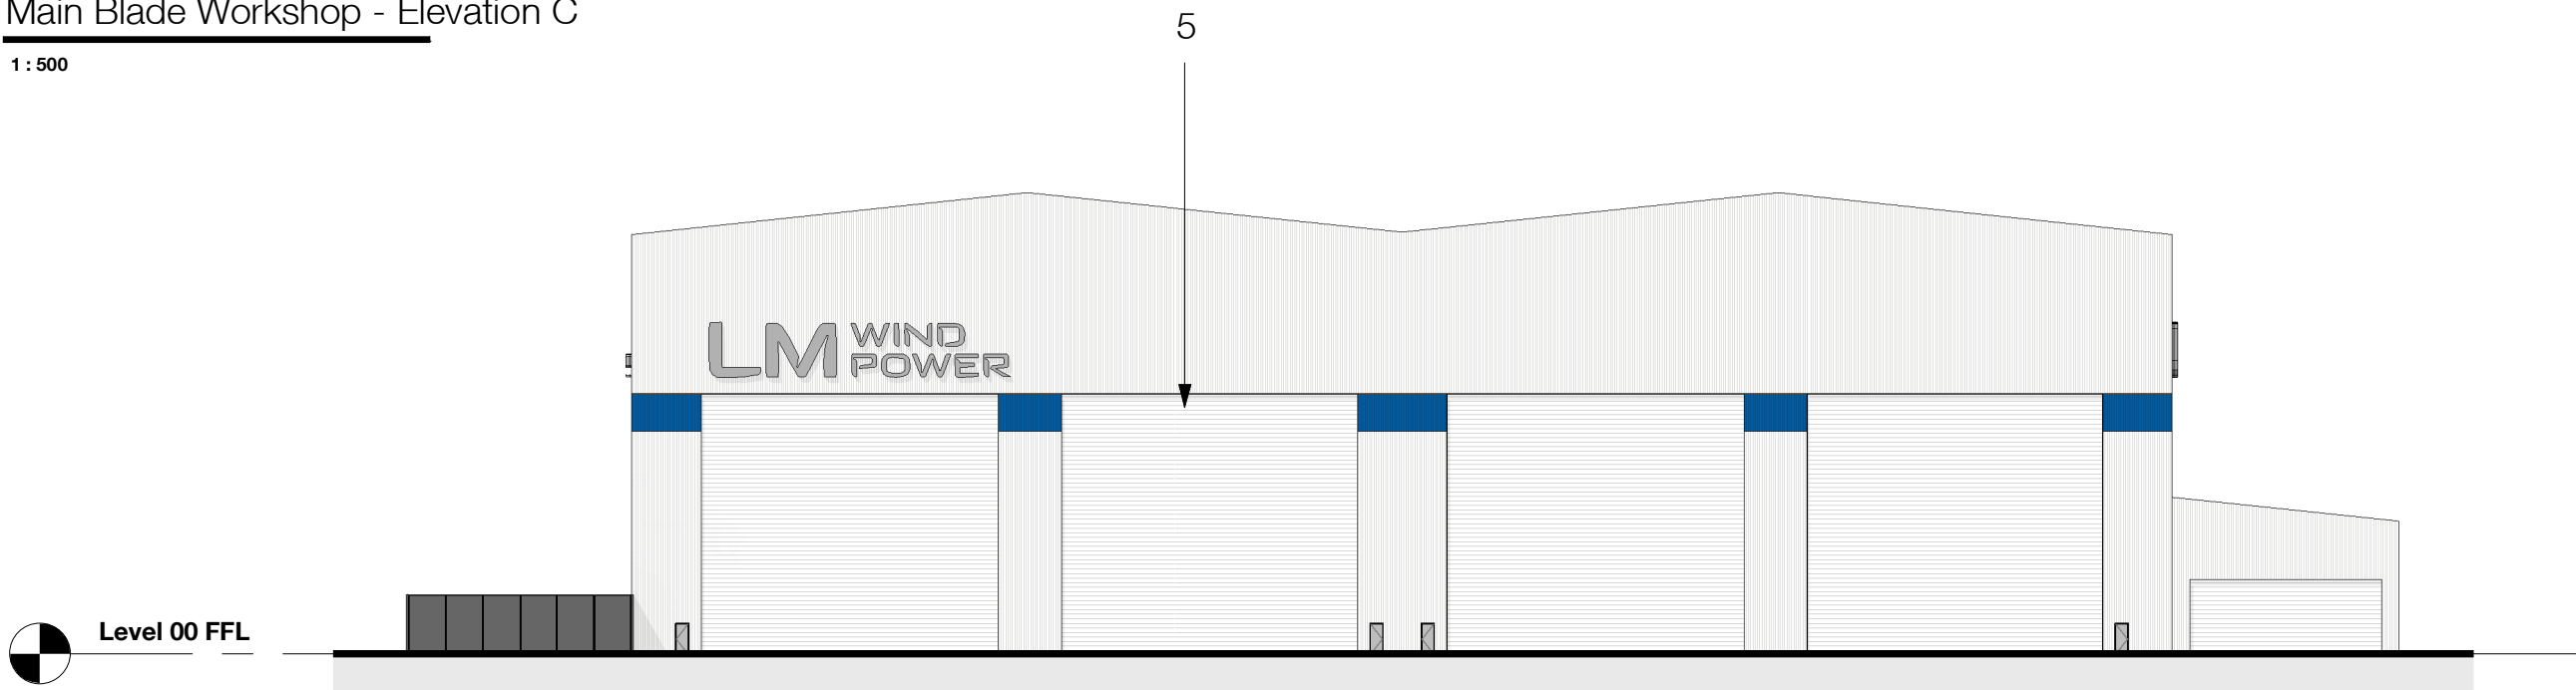

Main Blade Workshop - Elevation B
1:500

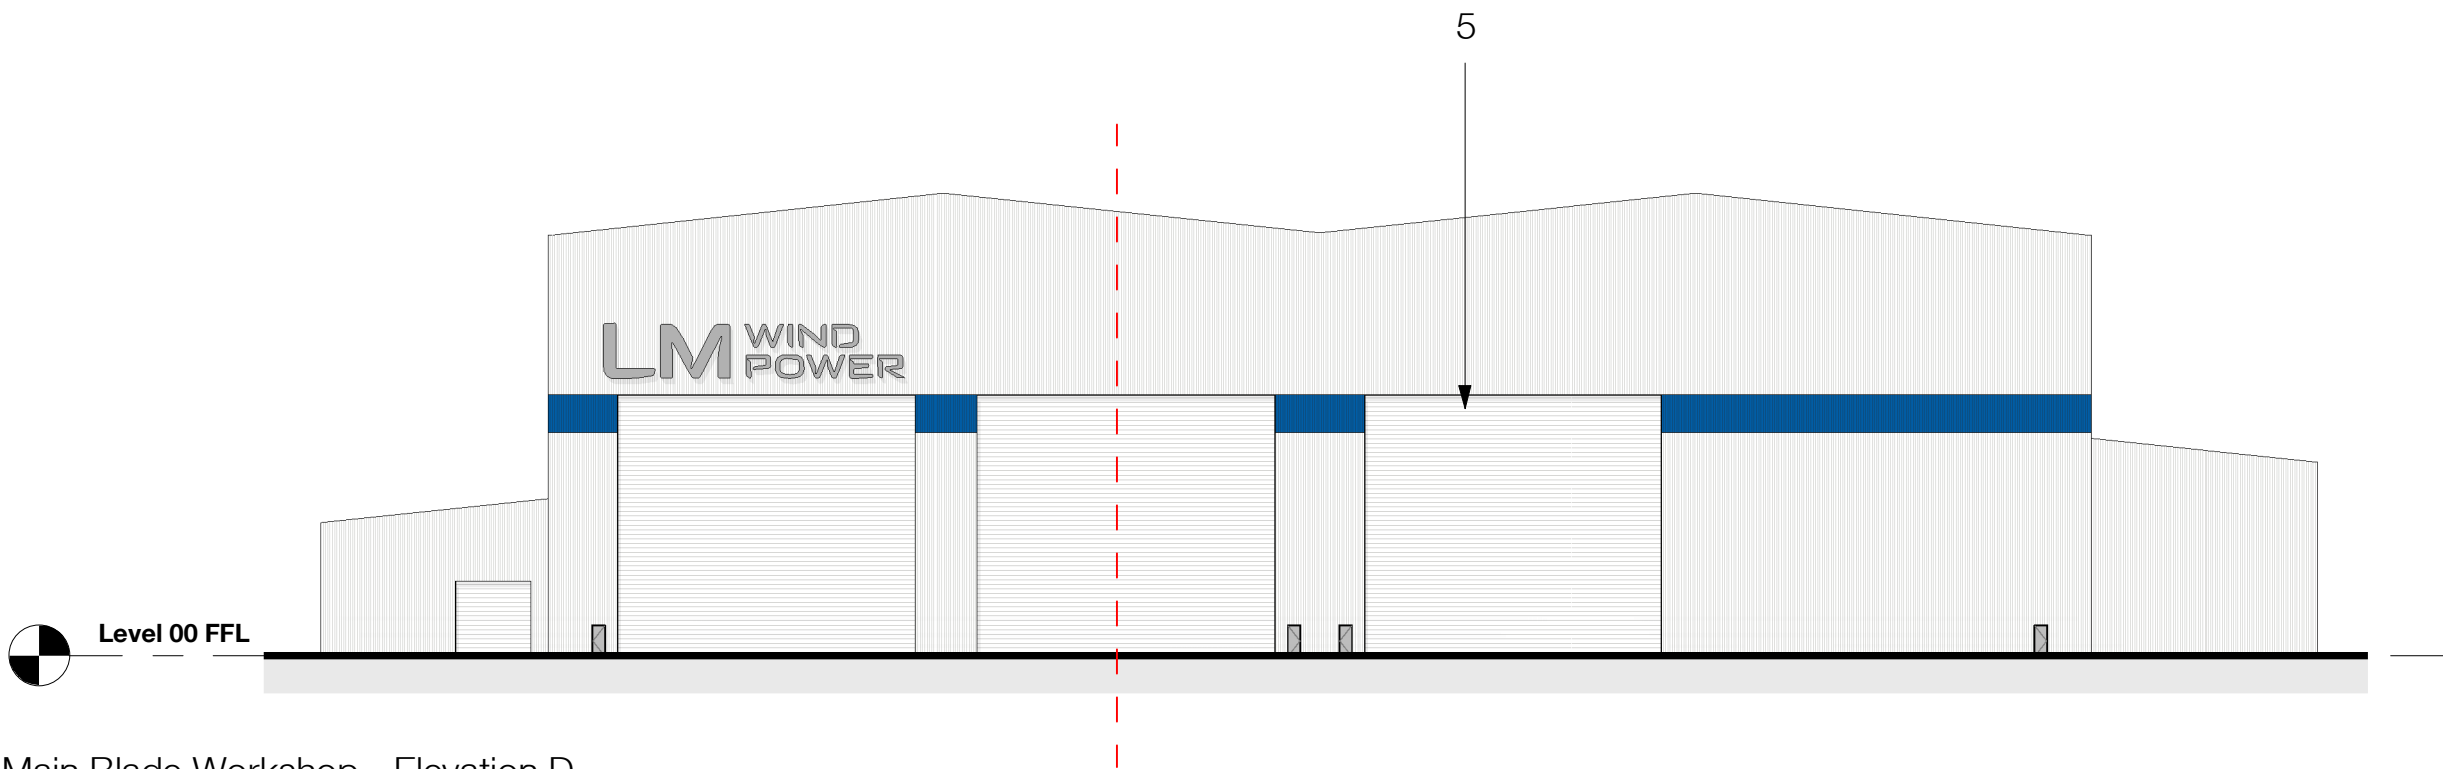

Main Blade Workshop - Elevation D
1:500

Rev.	Description	Drawn	Checked	Date
------	-------------	-------	---------	------

Amendment

Suitability
For Information

Project
LM Wind Power
LM Wind UK Facility
Teesport, United Kingdom

Drawing
Main Blade Workshop GA Elevations

Drawing No.	Originator	Zone	Level	Type	Role	Number
Project ID	RYD	00	ZZ	DR	A	3610
Ryder Project No.	10548-00	Scale at	1:500	Status	Revision	P1