

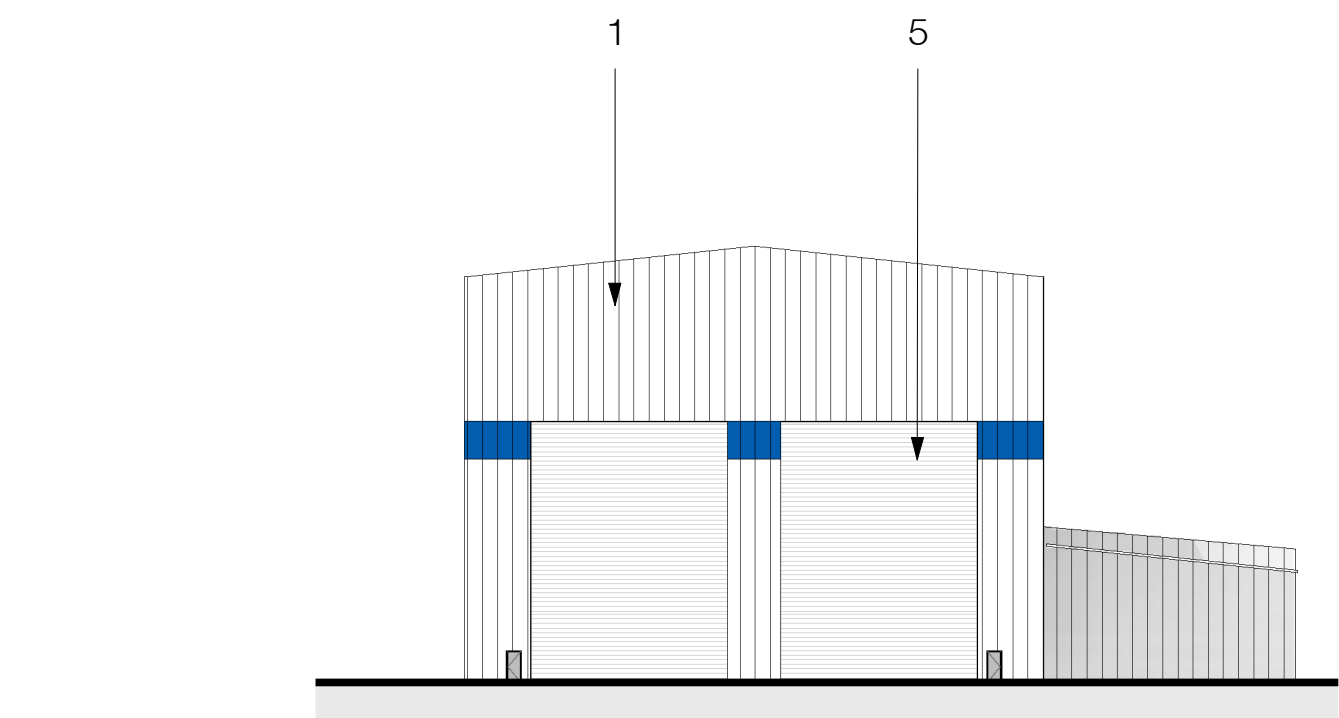



Key Plan

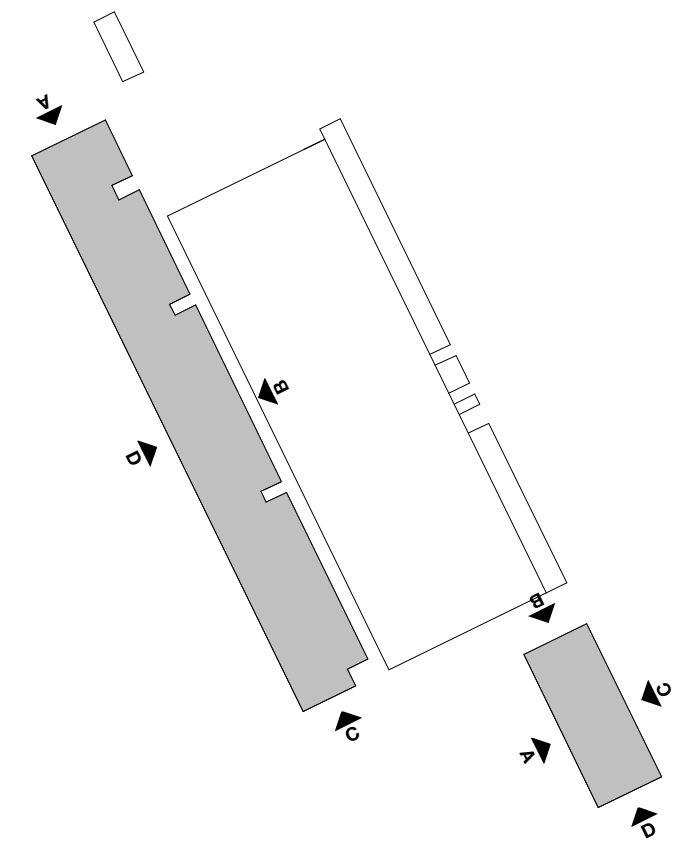


Post Molding Workshop - Elevation A
1:500

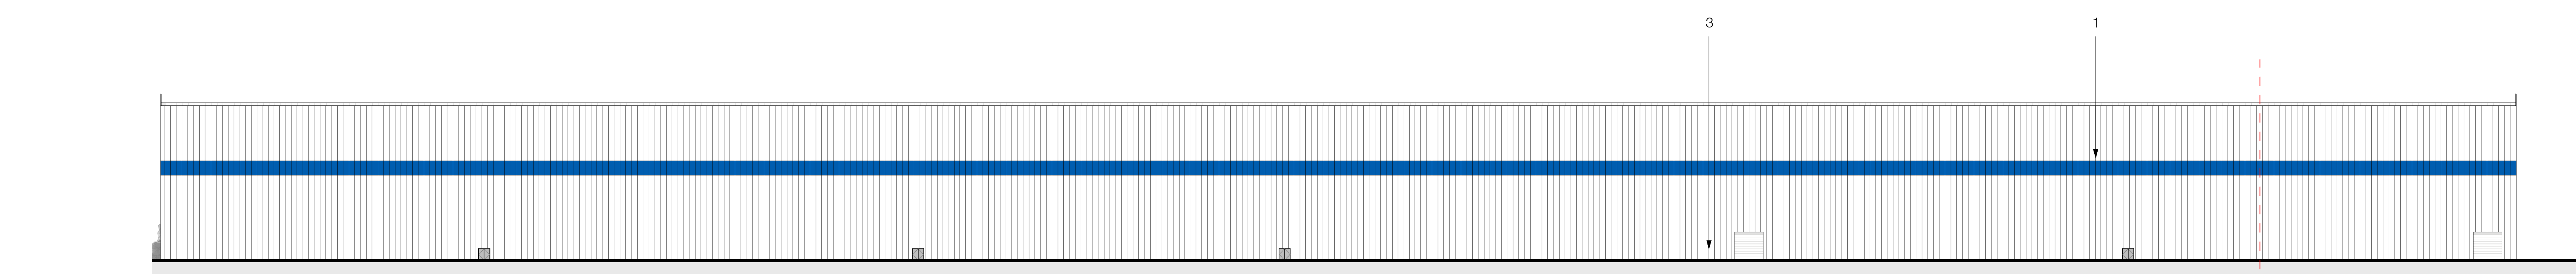


Post Molding Workshop - Elevation B
1:500

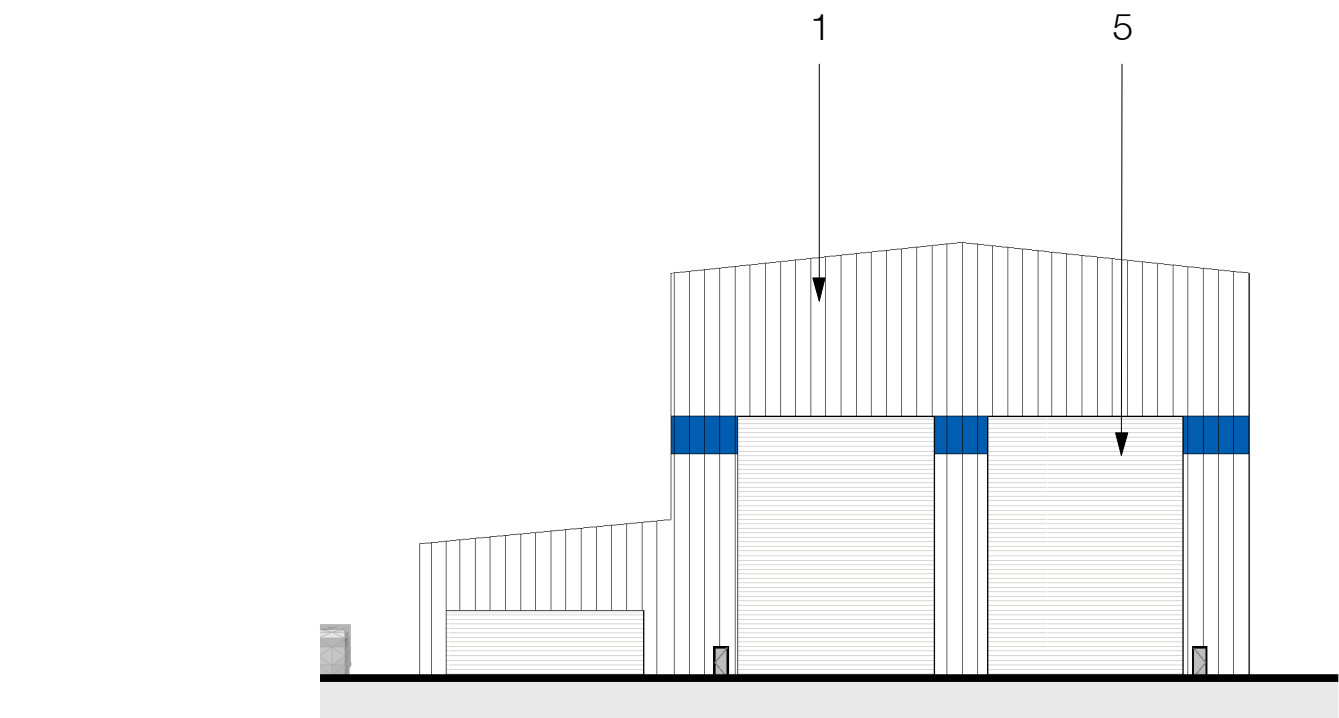


Post Molding Workshop - Elevation C
1:500

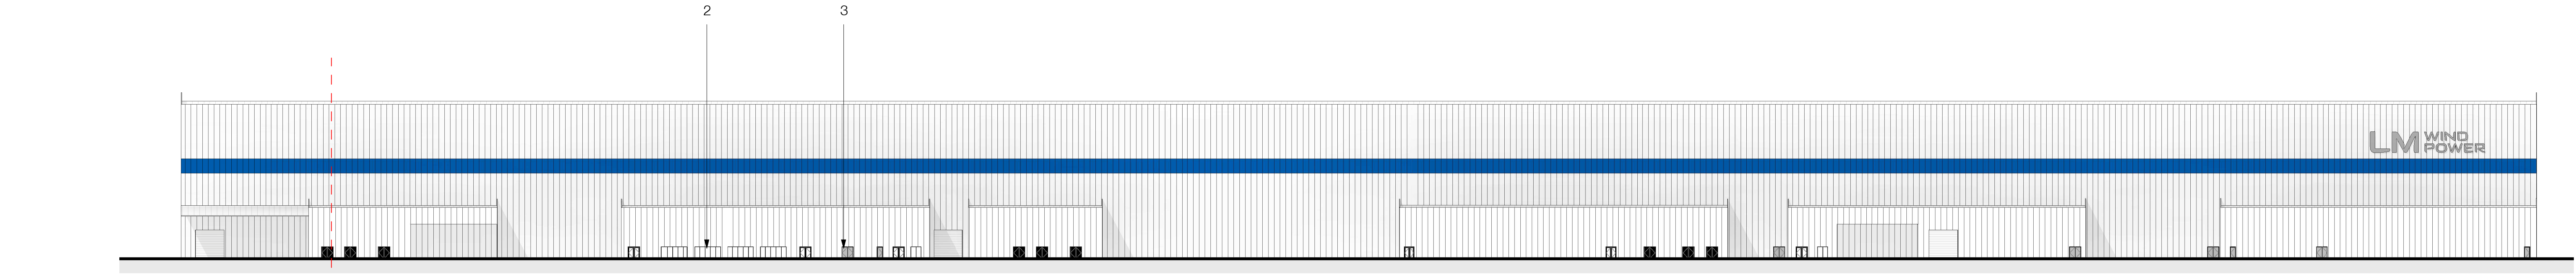


Post Molding Workshop - Elevation D
1:500

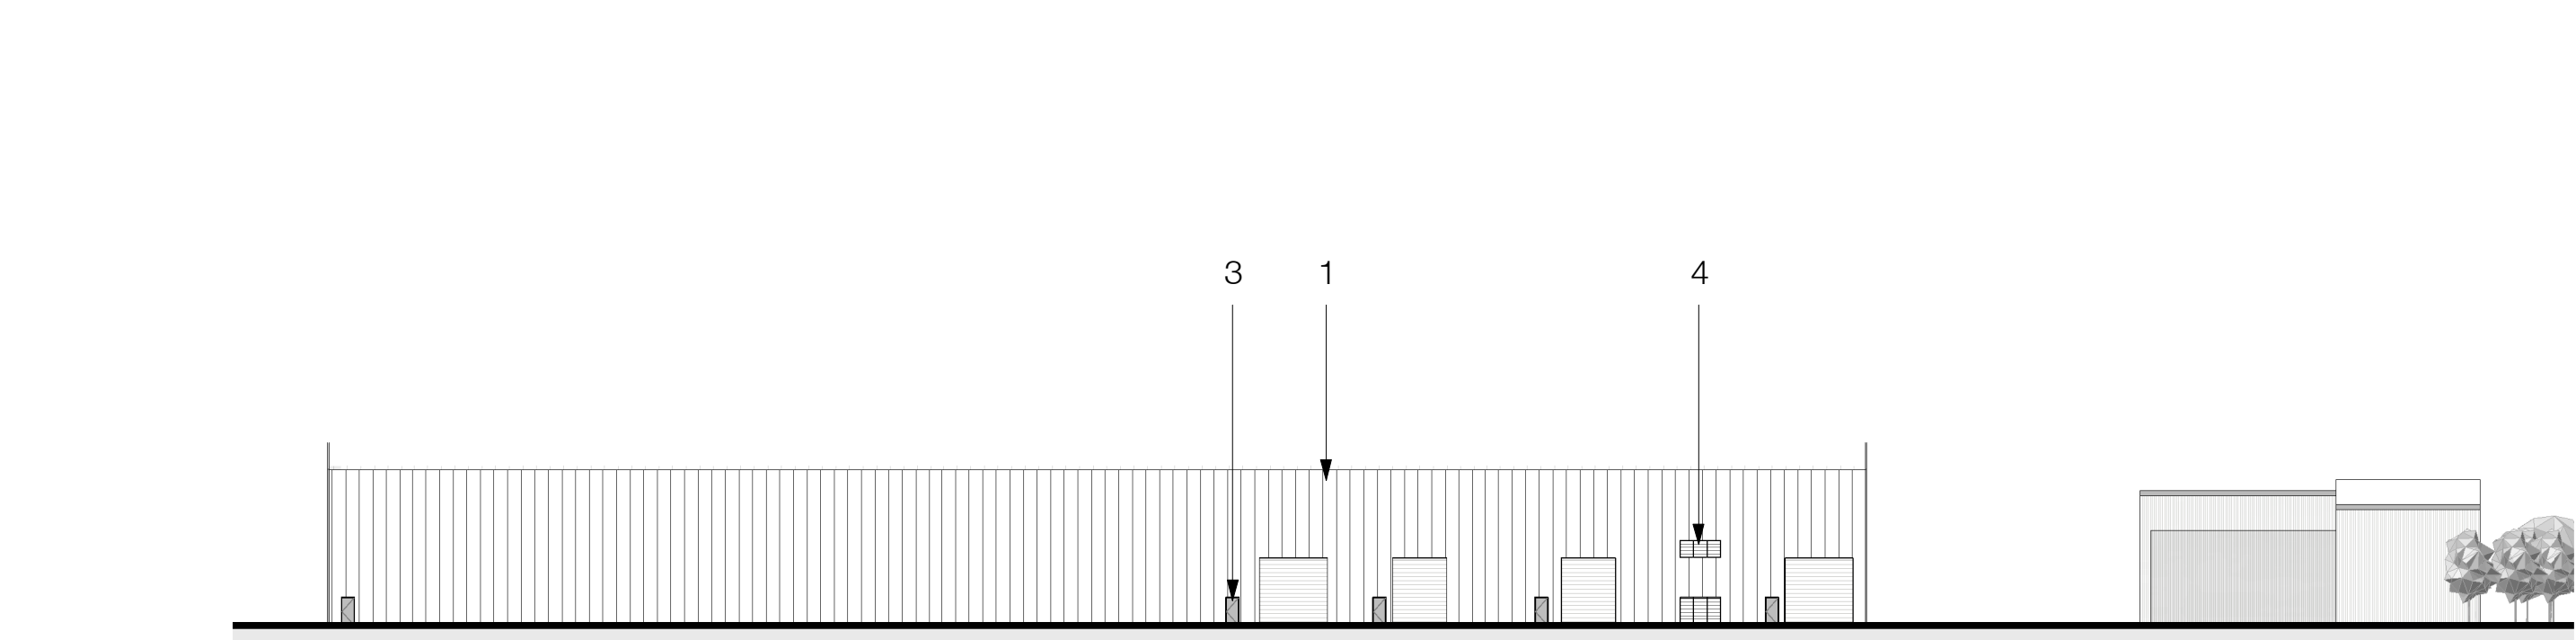


Warehouse Elevation A
1:500

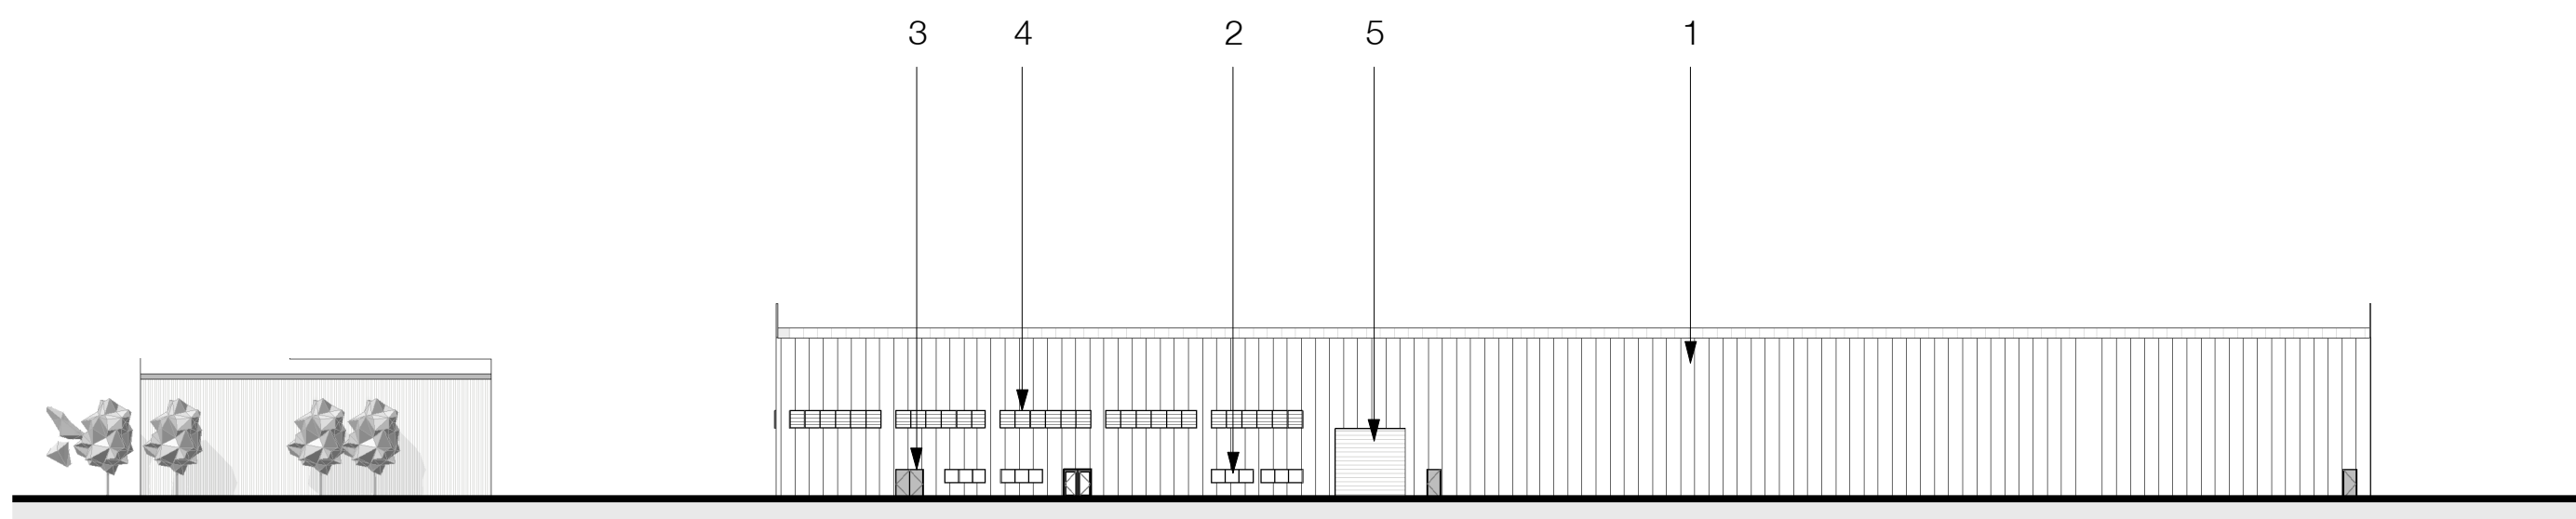

Warehouse Elevation C
1:500

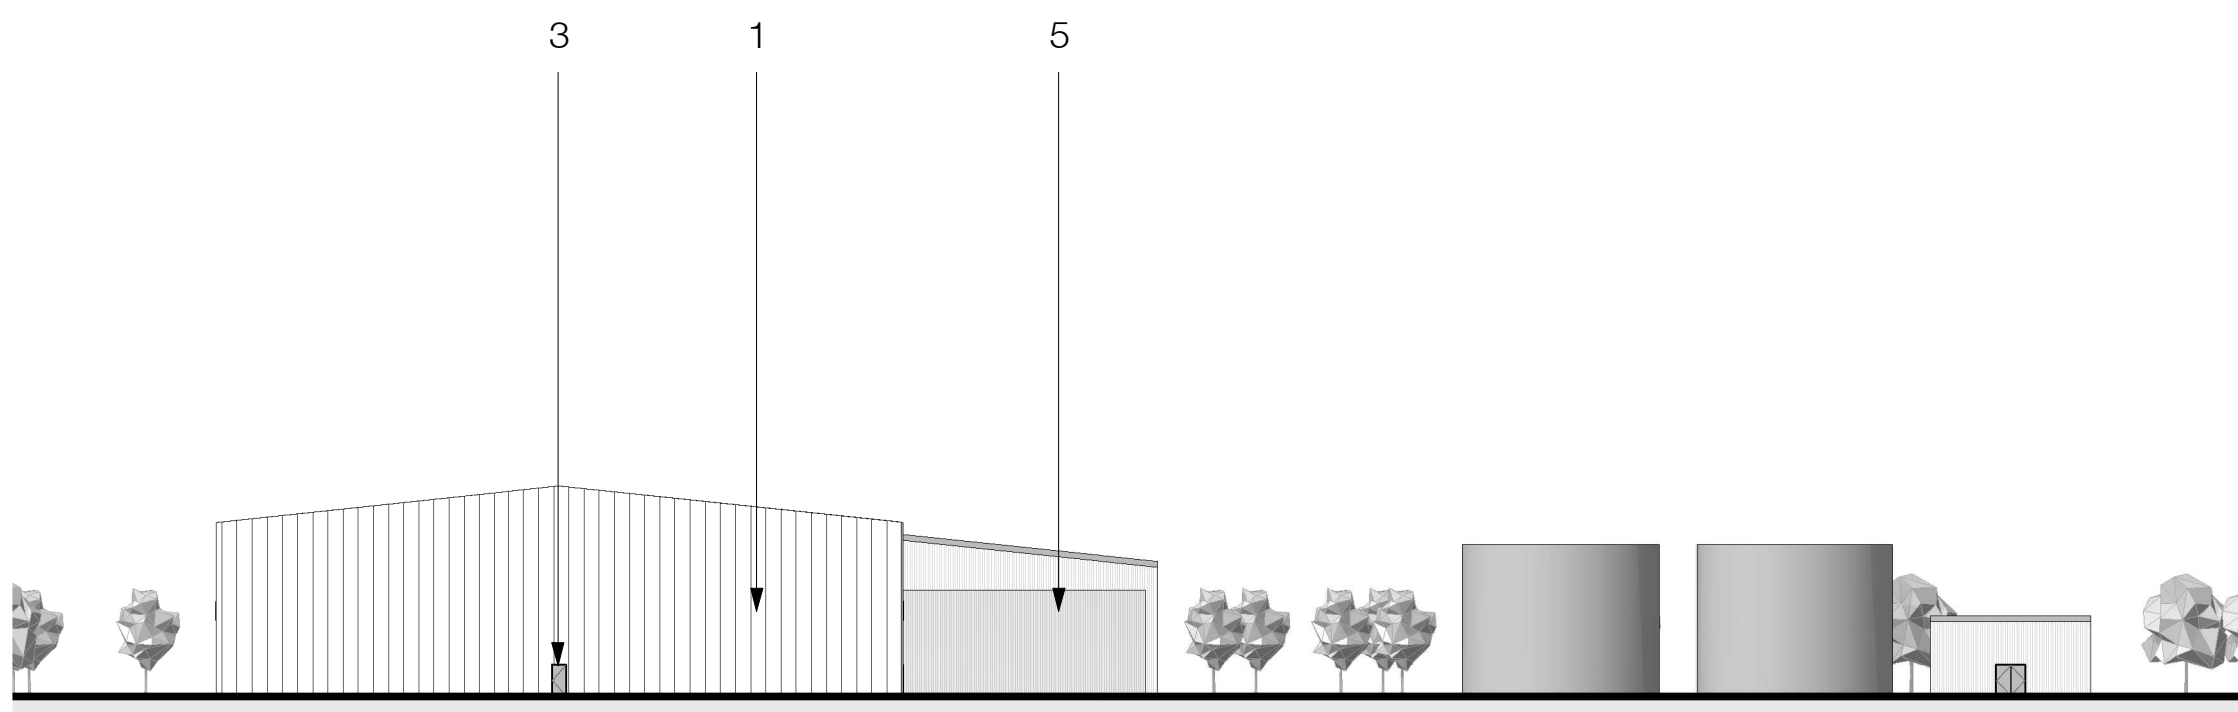

Warehouse Elevation B
1:500

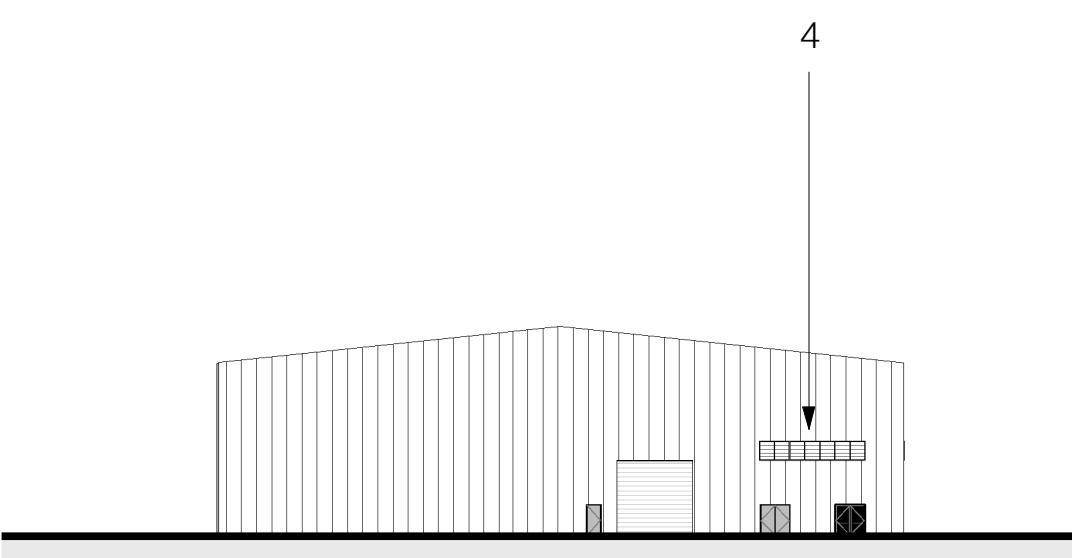

Warehouse Elevation D
1:500

NOTES:

- 1 Composite Cladding
- 2 Aluminium Window System
- 3 Aluminium Doorsets
- 4 Aluminium Louvres
- 5 Megadoor System

Rev.	Description	Drawn	Checked	Date
P2	Client Comments Revision	LMW	JM	19/08/2021
P1	First Issue	LMW	JSE	26/05/2021
Approval				
Suitability				
For Information				
Project				
LM Wind Power				
LM Wind UK Facility				
Teesport, United Kingdom				
Drawing				
Post Molding Workshop, Warehouse & Waste Area GA Elevations				
Drawing No.				
Project ID	Originator	Zone	Level	Type
LMW	RYD	00	ZZ	DR
Ryder Project No.	Scale of A0	Status	Revision	
10548-00	1:500	S2	P2	