



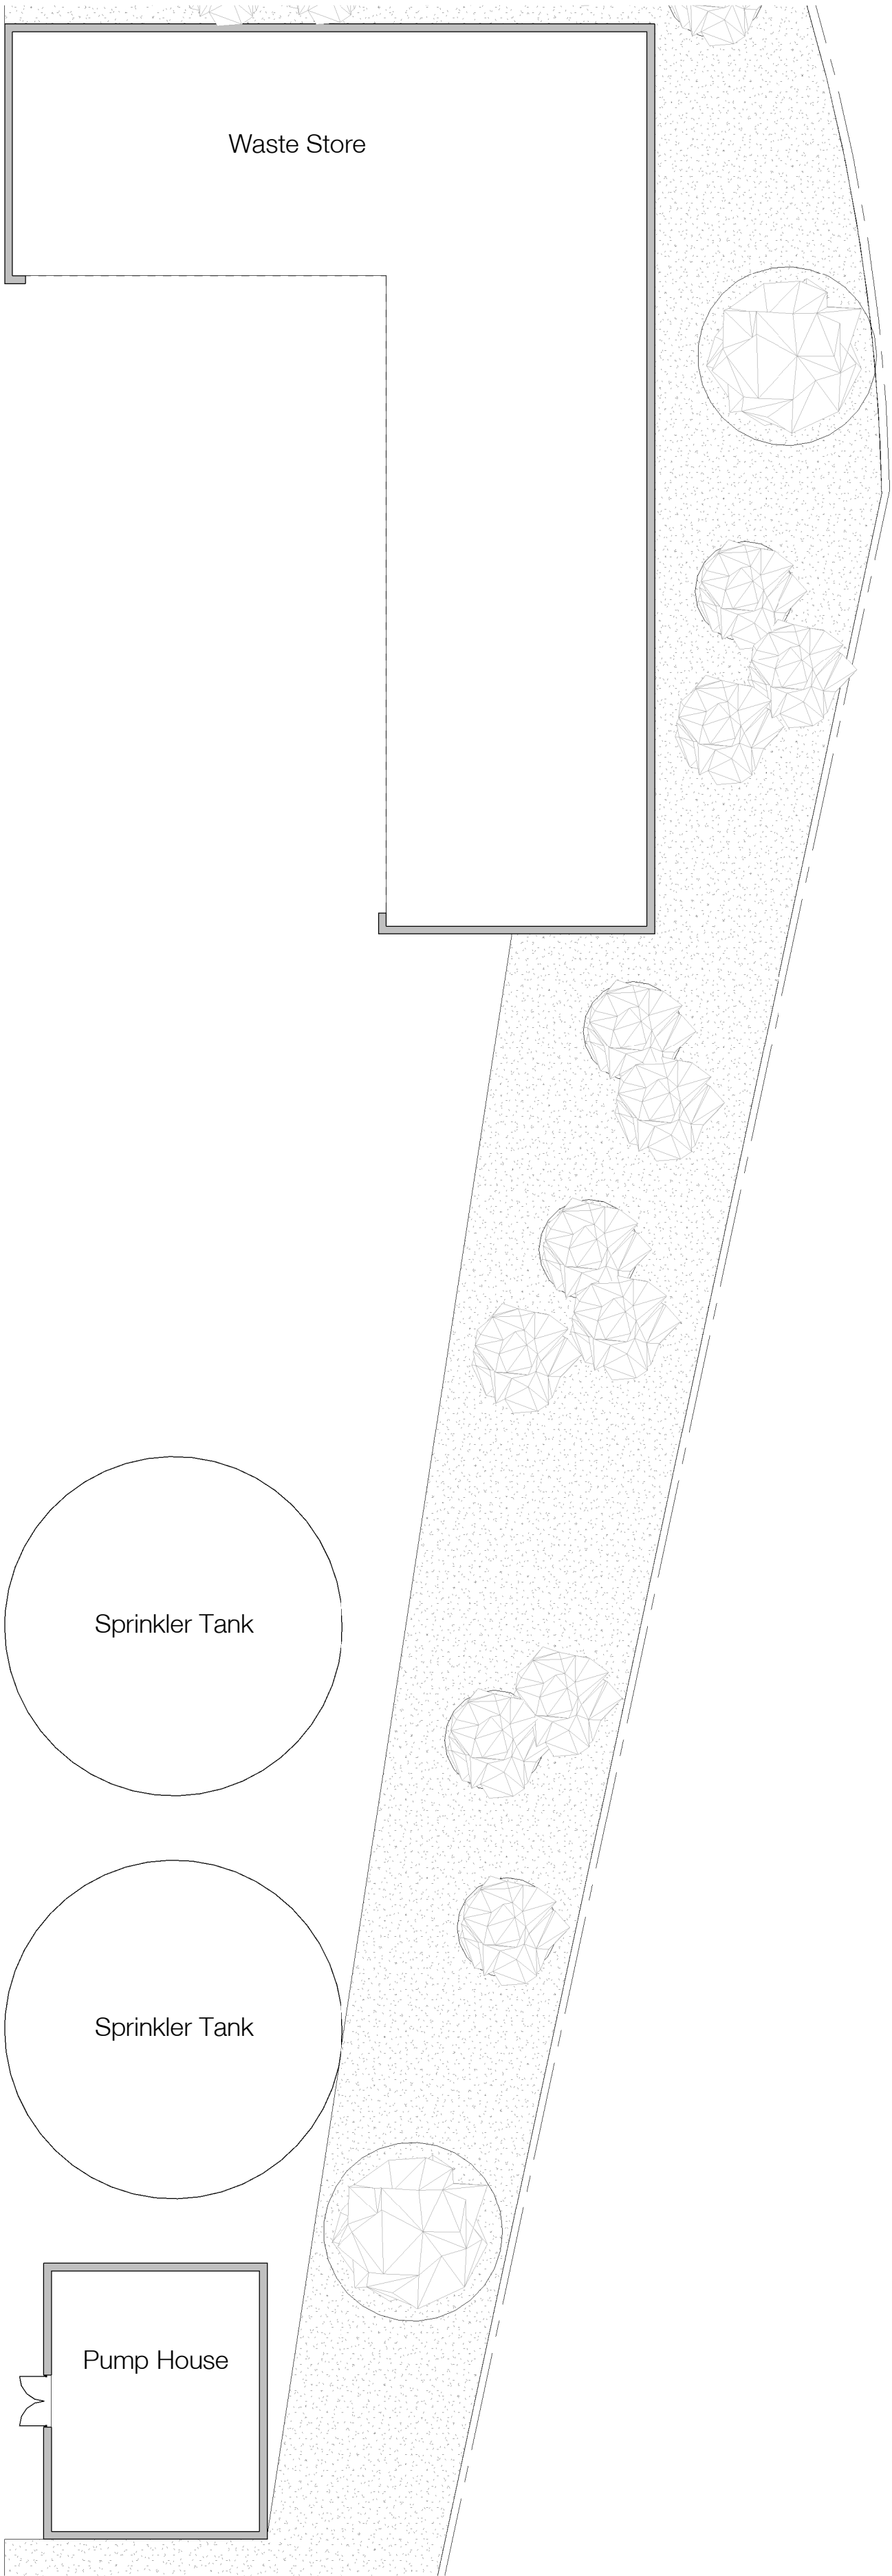


Waste Store & Sprinkler Tanks
1 : 200

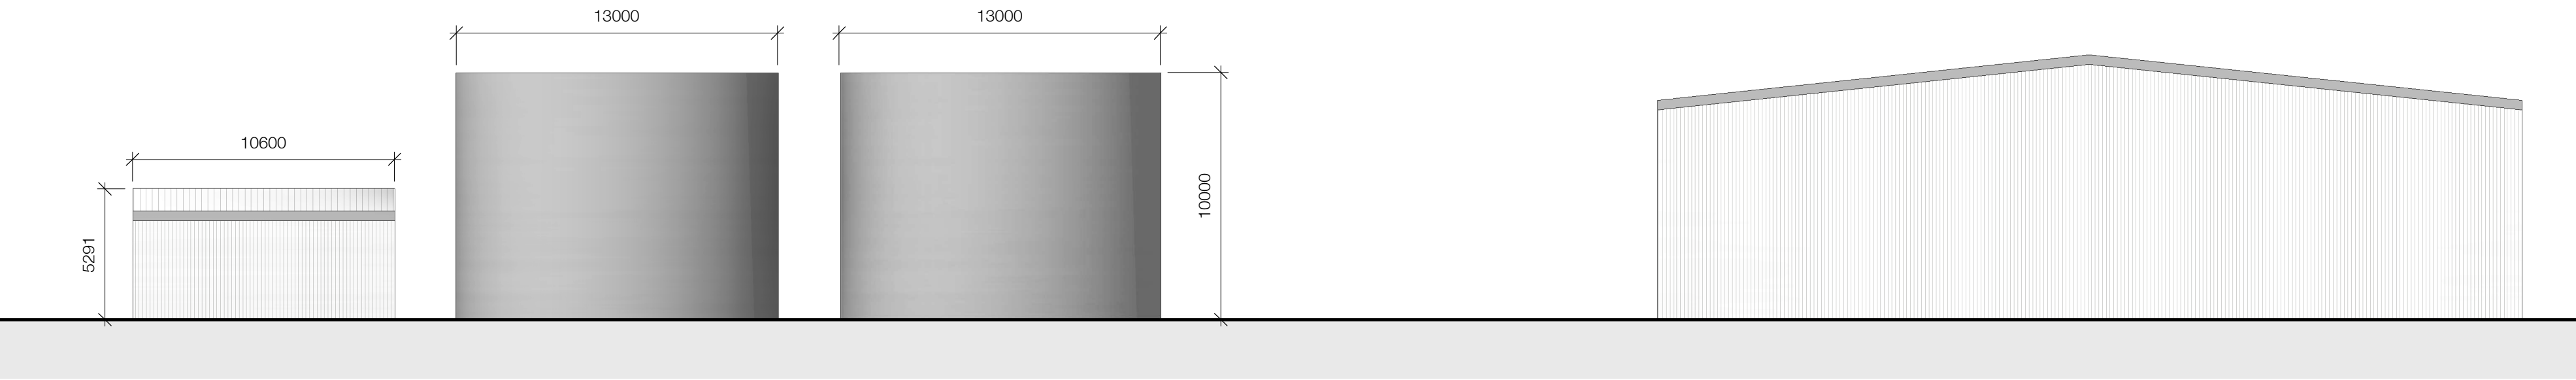


Waste Area and Tank Area Elevation A
1 : 200




Waste Area and Tank Area Elevation B
1 : 200

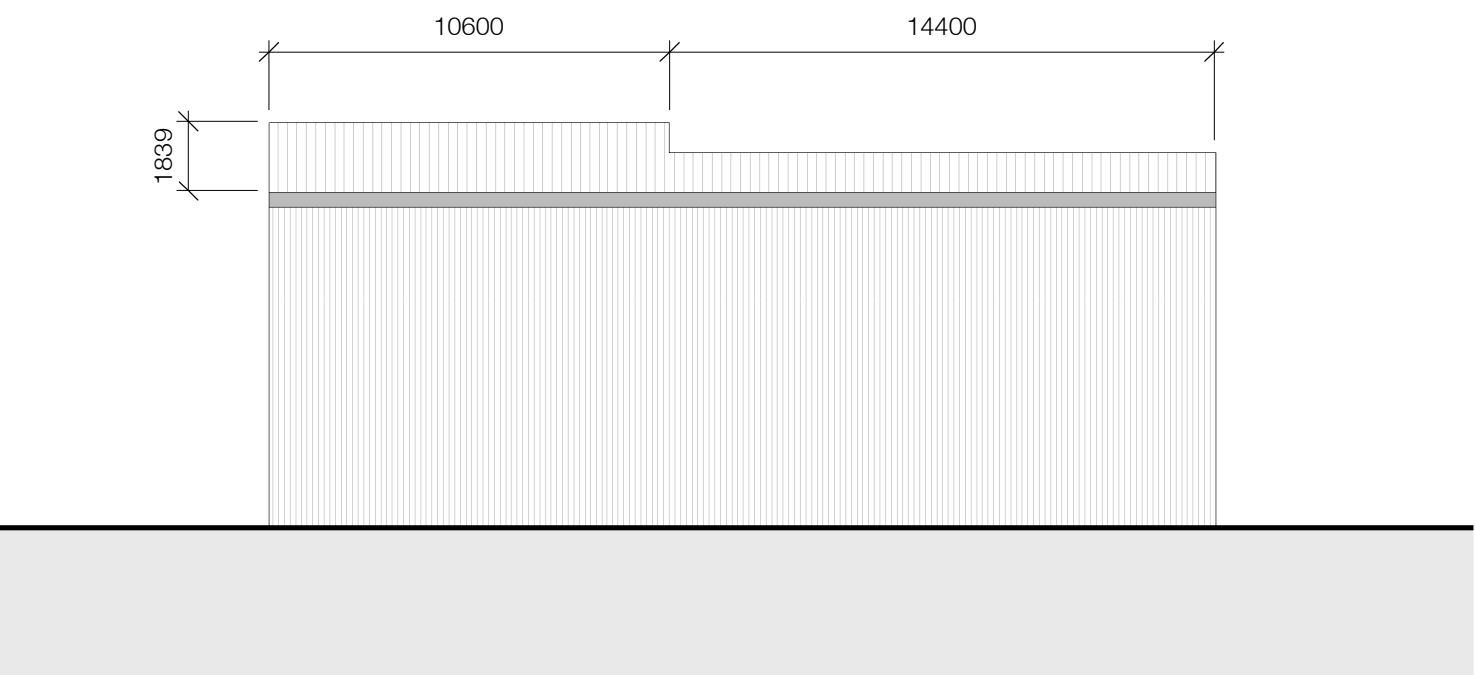


Waste Area and Tank Area Elevation C
1 : 200

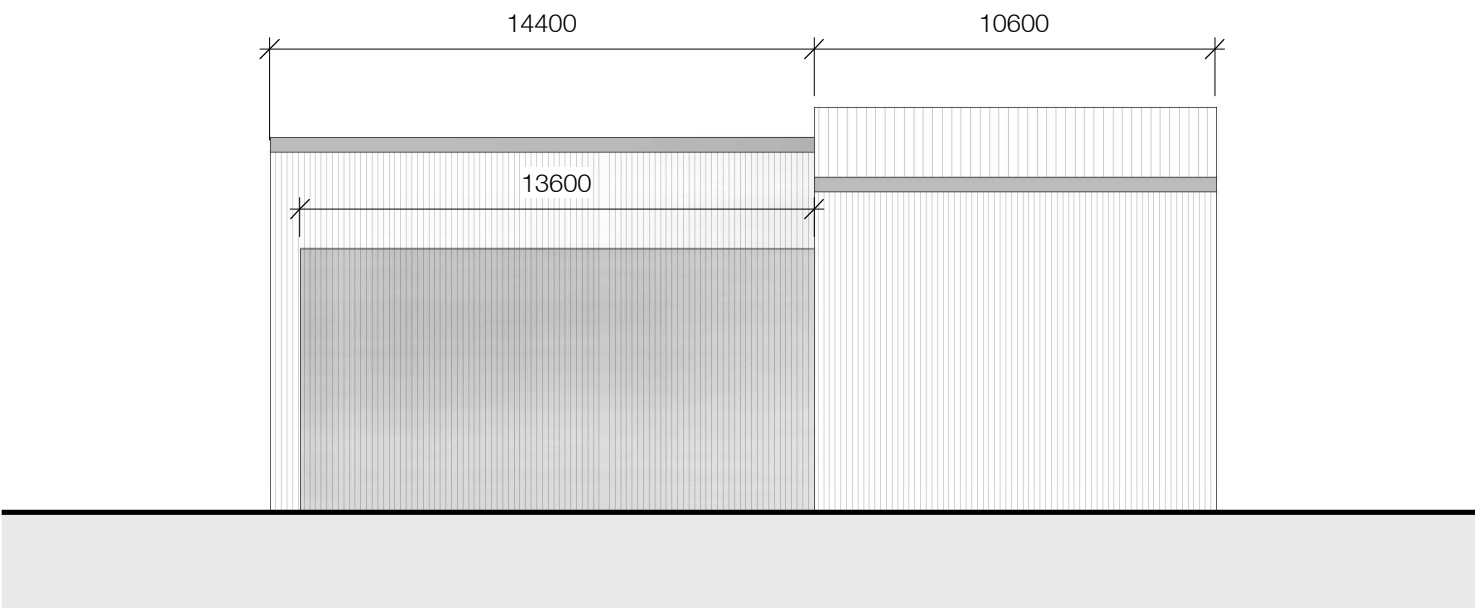

Waste Area and Tank Area Elevation E
1 : 200

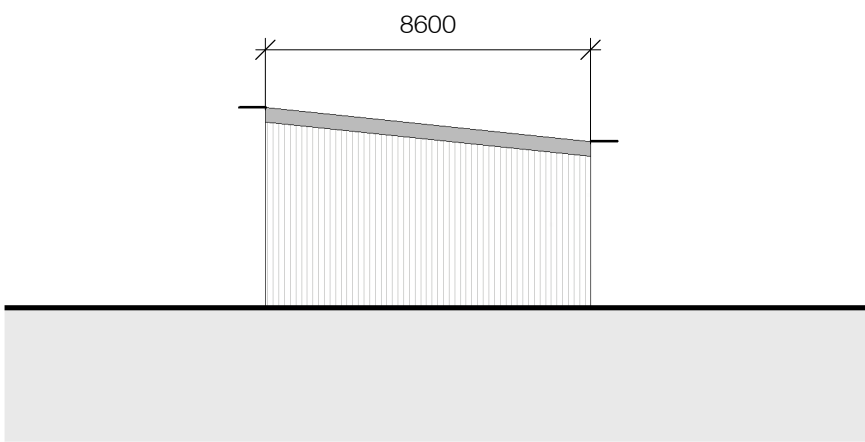

Waste Area and Tank Area Elevation D
1 : 200

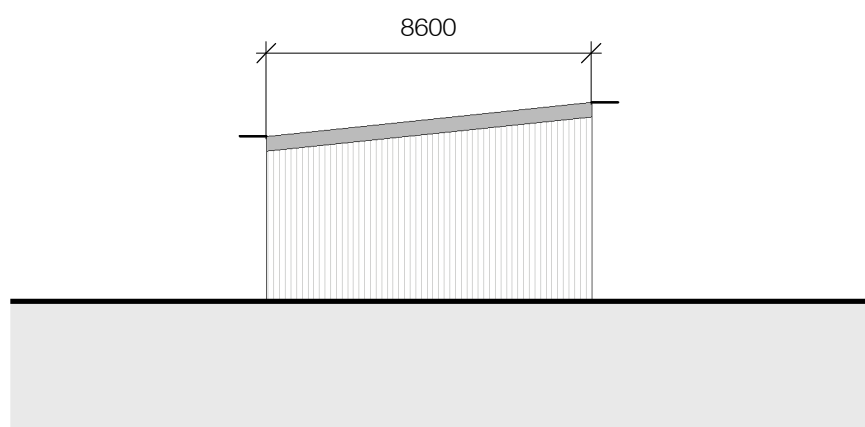

Waste Area and Tank Area Elevation F
1 : 200

The use of this data by the recipient acts as an agreement of the following statements.
Do not use this data if you do not agree with any of the following statements:-

All drawings are based upon site information supplied by third parties and as such their accuracy cannot be guaranteed. All features are approximate and subject to clarification by a detailed topographical survey, statutory service enquiries and confirmation of the legal boundaries.

The controlled version of this drawing should be viewed in DWG or PDF format not DWG or other formats. All prints of this drawing must be made in full colour.

Where this drawing has been based upon Ordnance Survey data, it has been reproduced under the terms of Ryder Licence No. 10000144. Reproduction of this drawing in whole or in part is prohibited without the prior permission of Ordnance Survey.

Do not scale the drawing. Use figured dimensions in all cases. Check all dimensions on site. Report any discrepancies in writing to Ryder before proceeding.

P1	First Issue	JM	ASN	30/07/2021
Rev.	Description	Drawn	Checked	Date
Amendment				
Suitability				
For Information				
Project				
LM Wind Power				
LM Wind UK Facility				
Teesport, United Kingdom				
Drawing				
Waste Storage & Sprinkler Tanks GA Plans & Elevations				
Drawing No.				
Project ID	Originator	Zone	Level	Type
LMW	- RYD - WST -	ZZ	-	DR
Ryder Project No.		Scale at A1	Status	Revision
10548-00		1 : 200	S2	P1