



SECTION A-A

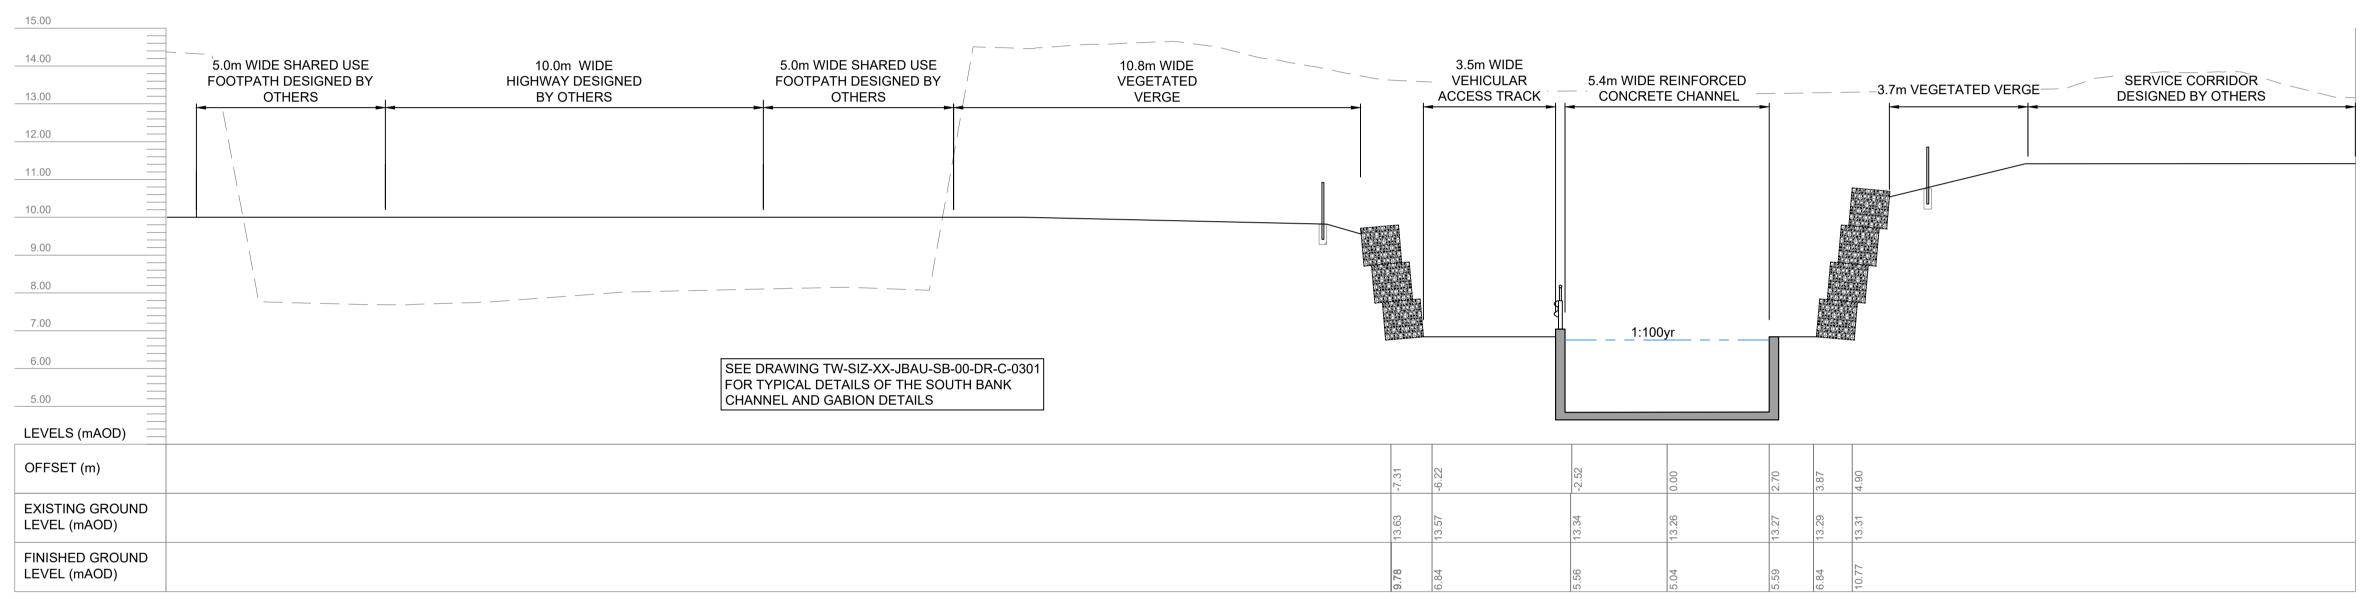

SECTION B-B

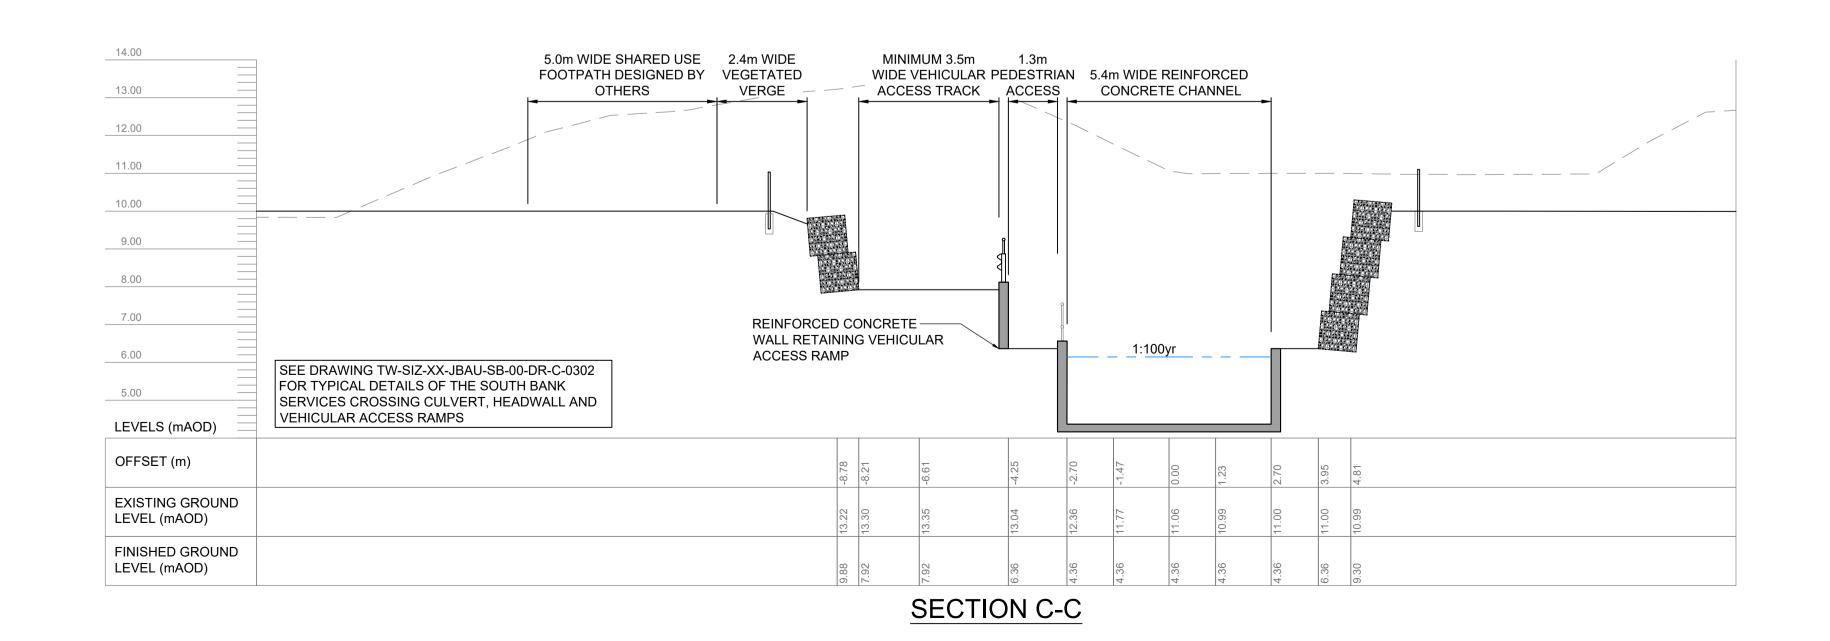

Working near water Working near water 1 Working near water 2 Unknown ground conditions 3 Deep excavations 4 Contaminated ground 5 COMAH site COMAH site COMAH site Construction Risk Maintenance Risk Demolition Risk In addition to the hazards/risks normally associated with the types of work detailed on this drawing take note of the above. SAFETY, HEALTH AND ENVIRONMENTAL INFORMATION BOX

Drawing Notes

1. This drawing is to be read in conjunction with:-

TW-SIZ-XX-JBAU-SB-00-DR-C-0001-Holme_Beck_Key_Plan
TW-SIZ-XX-JBAU-SB-00-DR-C-0002-Holme_Beck_General_Arrangement_High_Tip_West
TW-SIZ-XX-JBAU-SB-00-DR-C-0003-Holme_Beck_General_Arrangement_High_Tip_North
TW-SIZ-XX-JBAU-SB-00-DR-C-0004-Holme_Beck_General_Arrangement_Inter_Tidal_Channel

TW-SIZ-XX-JBAU-SB-00-DR-C-0101-Holme_Beck_Long_Section_Sheet_1_of_4
TW-SIZ-XX-JBAU-SB-00-DR-C-0102-Holme_Beck_Long_Section_Sheet_2_of_4
TW-SIZ-XX-JBAU-SB-00-DR-C-0103-Holme_Beck_Long_Section_Sheet_3_of_4
TW-SIZ-XX-JBAU-SB-00-DR-C-0104-Holme_Beck_Long_Section_Sheet_4_of_4

TW-SIZ-XX-JBAU-SB-00-DR-C-0201-Holme_Beck_Cross_Sections_Sheet_1_of_3
TW-SIZ-XX-JBAU-SB-00-DR-C-0202-Holme_Beck_Cross_Sections_Sheet_2_of_3
TW-SIZ-XX-JBAU-SB-00-DR-C-0203-Holme_Beck_Cross_Sections_Sheet_3_of_3

TW-SIZ-XX-JBAU-SB-00-DR-C-0301-South_Bank_Details_Sheet_1_of_4
TW-SIZ-XX-JBAU-SB-00-DR-C-0302-South_Bank_Details_Sheet_2_of_4
TW-SIZ-XX-JBAU-SB-00-DR-C-0303-South_Bank_Details_Sheet_3_of_4
TW-SIZ-XX-JBAU-SB-00-DR-C-0303-South_Bank_Details_Sheet_4_of_4

- 2. All dimensions are in metres unless noted otherwise.
- 3. All levels are in metres relative to ordnance datum Newlyn (mAOD) unless noted
- 4. All coordinates are in metres relative to ordnance survey national grid.
- 5. Do not scale from this drawing. All dimensions must be checked/ verified on site.6. For clarity purposes existing and proposed services have been omitted from this

Quantum Court
Research Avenue South
Heriot Watt University
EDINBURGH
EH14 4AP
United Kingdom
T +44 (0)131 3192 940
E info@jbaconsulting.com
www.jbaconsulting.com

Twitter @JBAConsulting



Project

Title

South Bank Arterial Drainage

South Bank High Tip West Cross Sections - Sheet 1 of 3

Client



– for ·

The property of this drawing and design vested in Jeremy Benn Associates Ltd. It shall not be reproduced in whole or in part, nor disclosed to a third party, without the prior written consent of Jeremy Benn Associates Ltd. 06/09/2021 Drawn: J. Ness 06/09/2021 Designed: J. Alcock 11/10/2021 Approved: R. Dobson 11/10/2021 Checked: S. Thomson Project Reference: 2021s1087 1:100 @ A1 Scale: Drawing Number: Status: Revision: Sheet Size: TW-SIZ-XX-JBAU-SB-00-DR-C-0201 C01 Α1