


3 Northern Perspective View

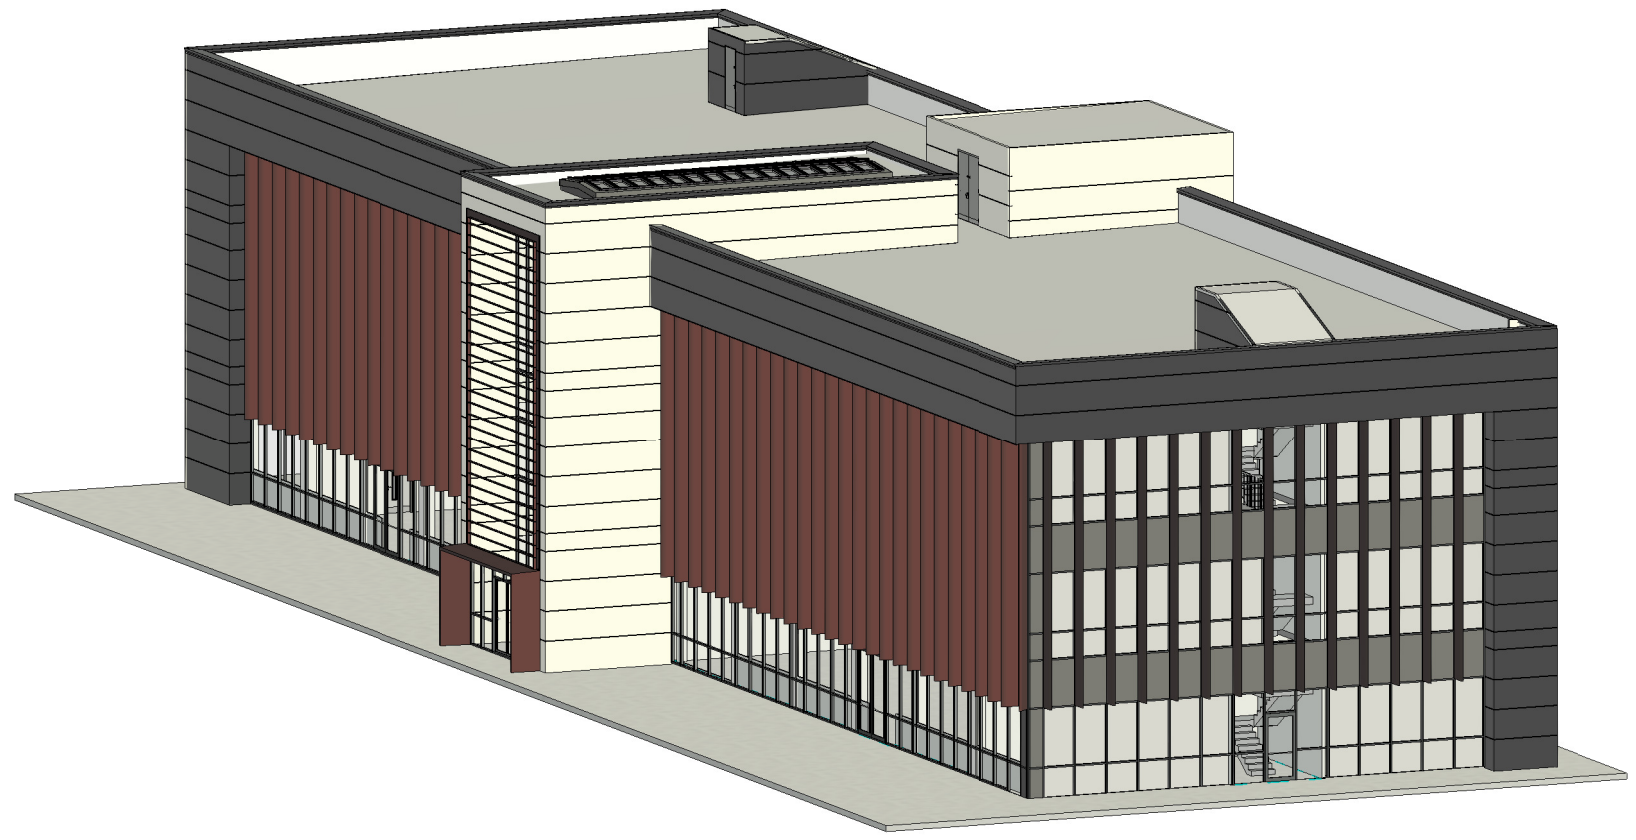

1 Western Perspective View



2 Southern Perspective View




W West Elevation
1 : 100



N North Elevation
1 : 100



E East Elevation
1 : 100

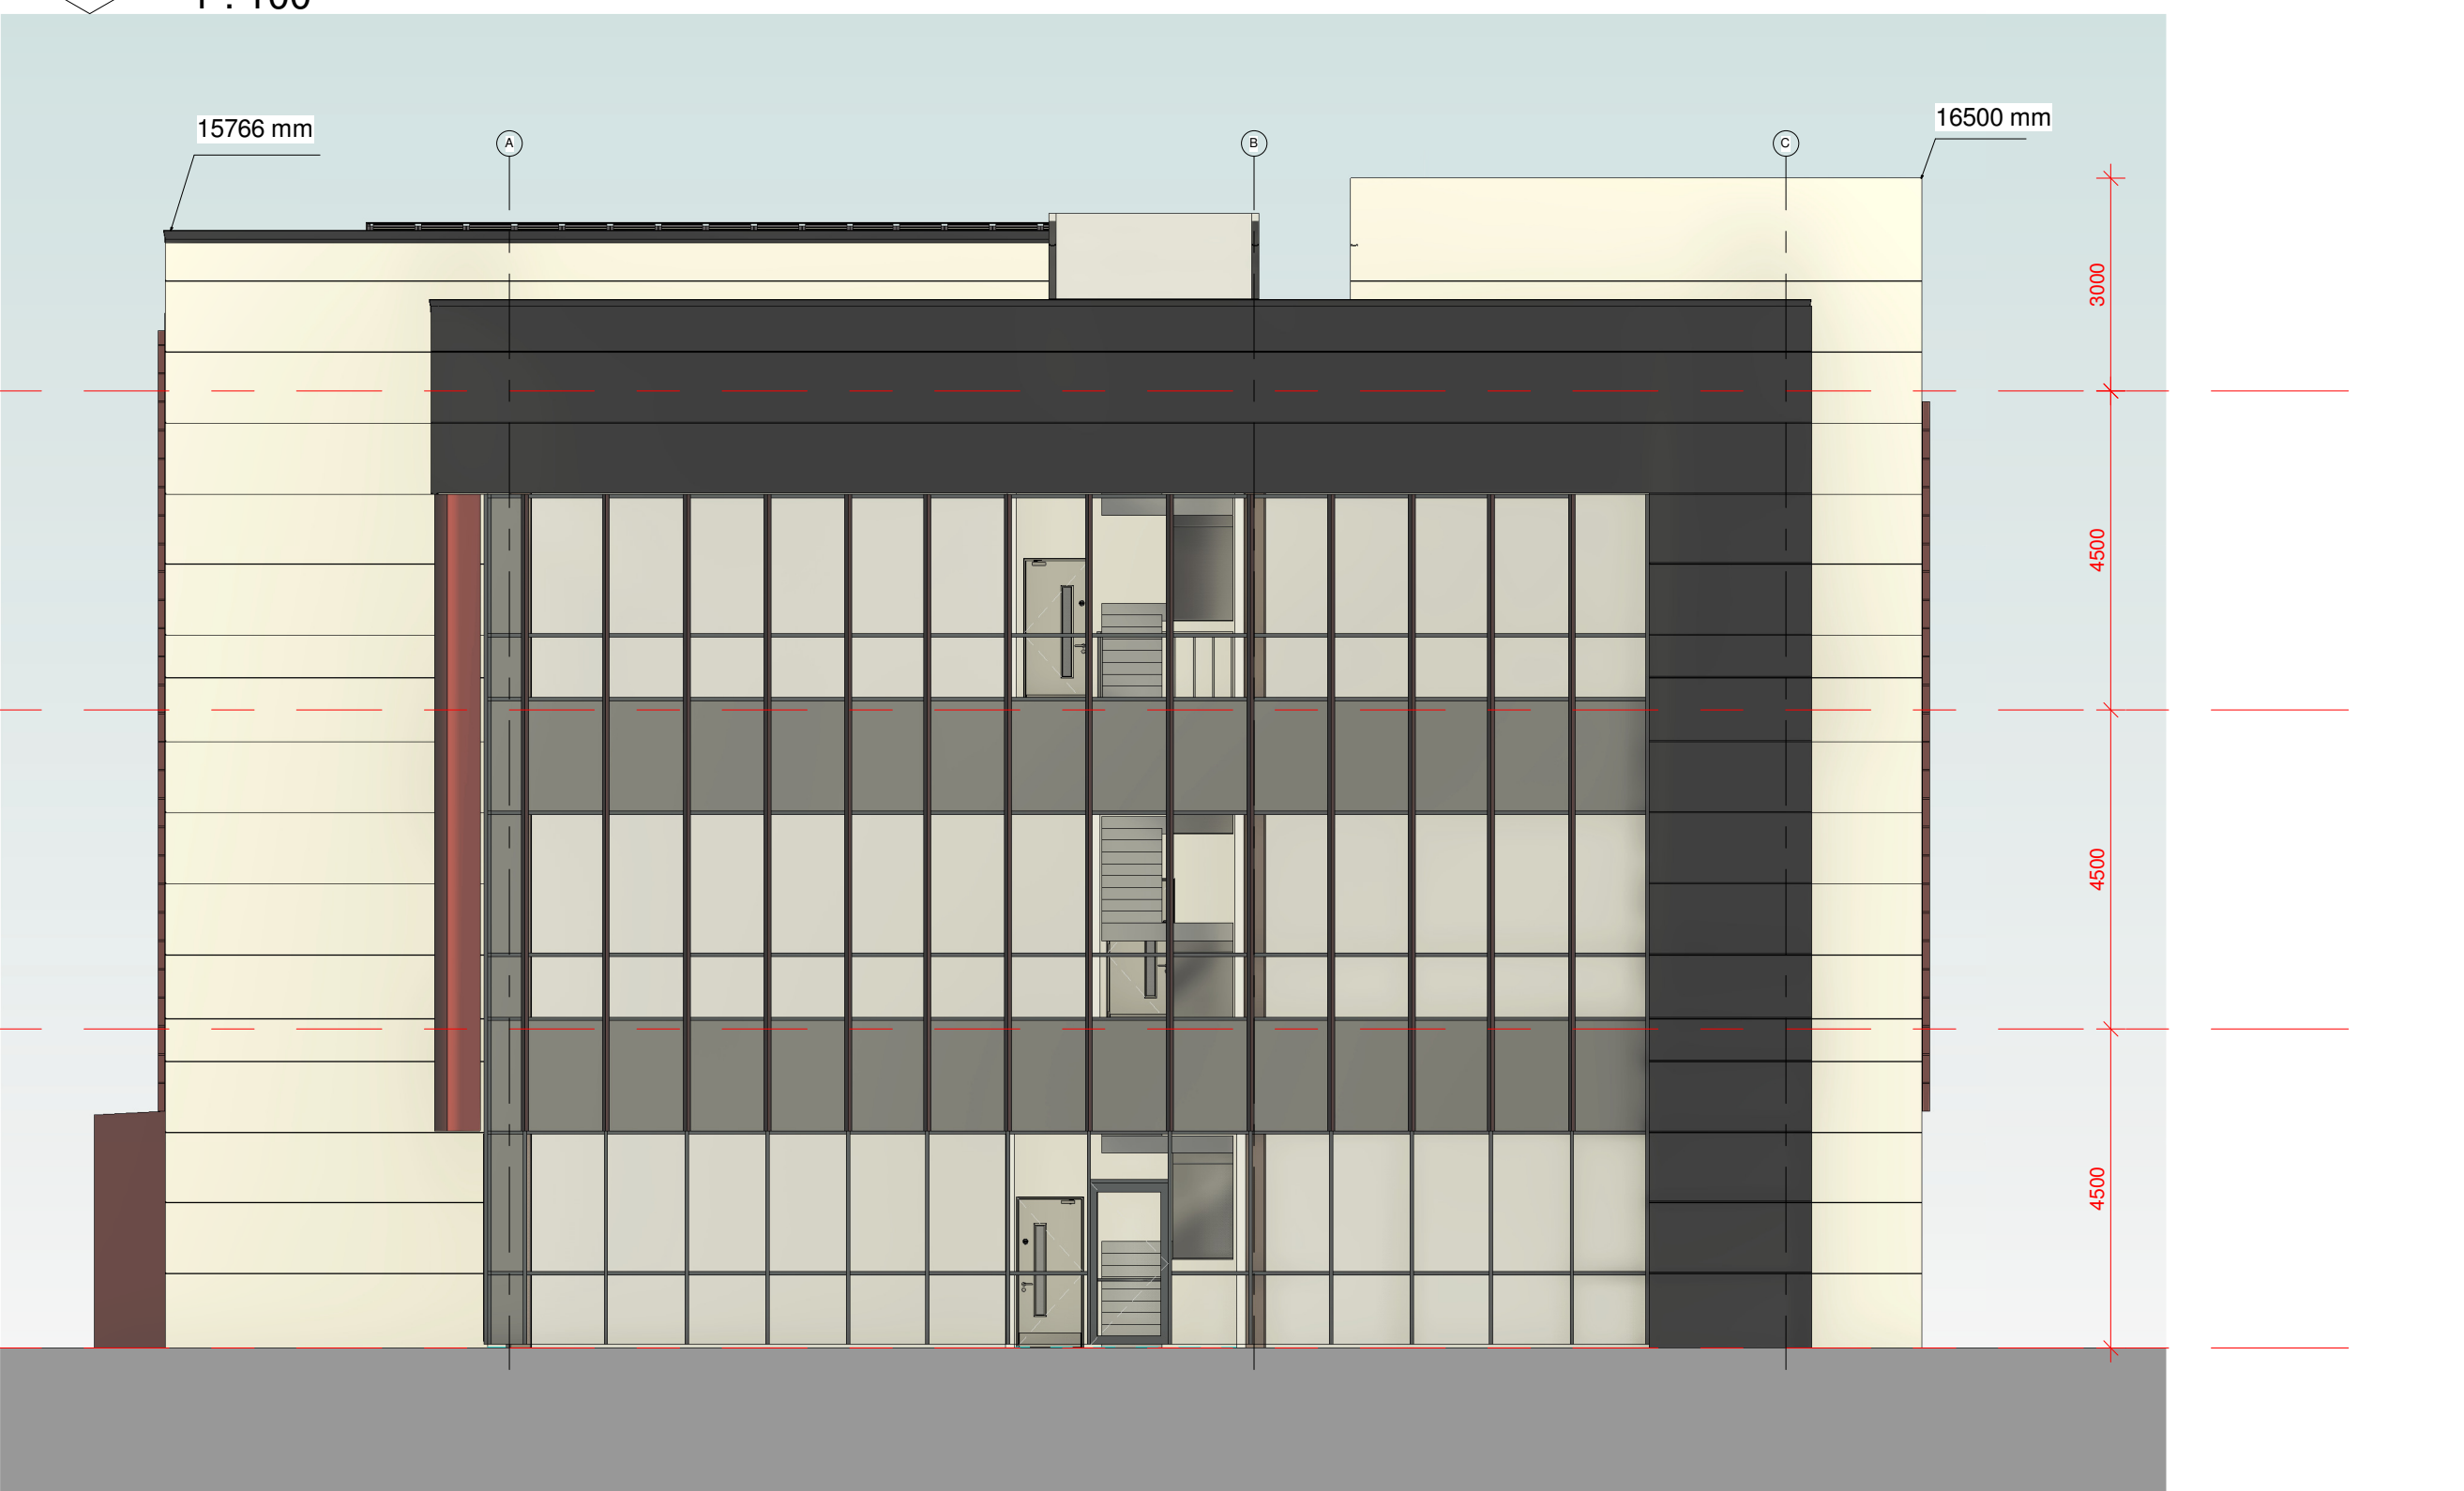

S South Elevation
1 : 100