

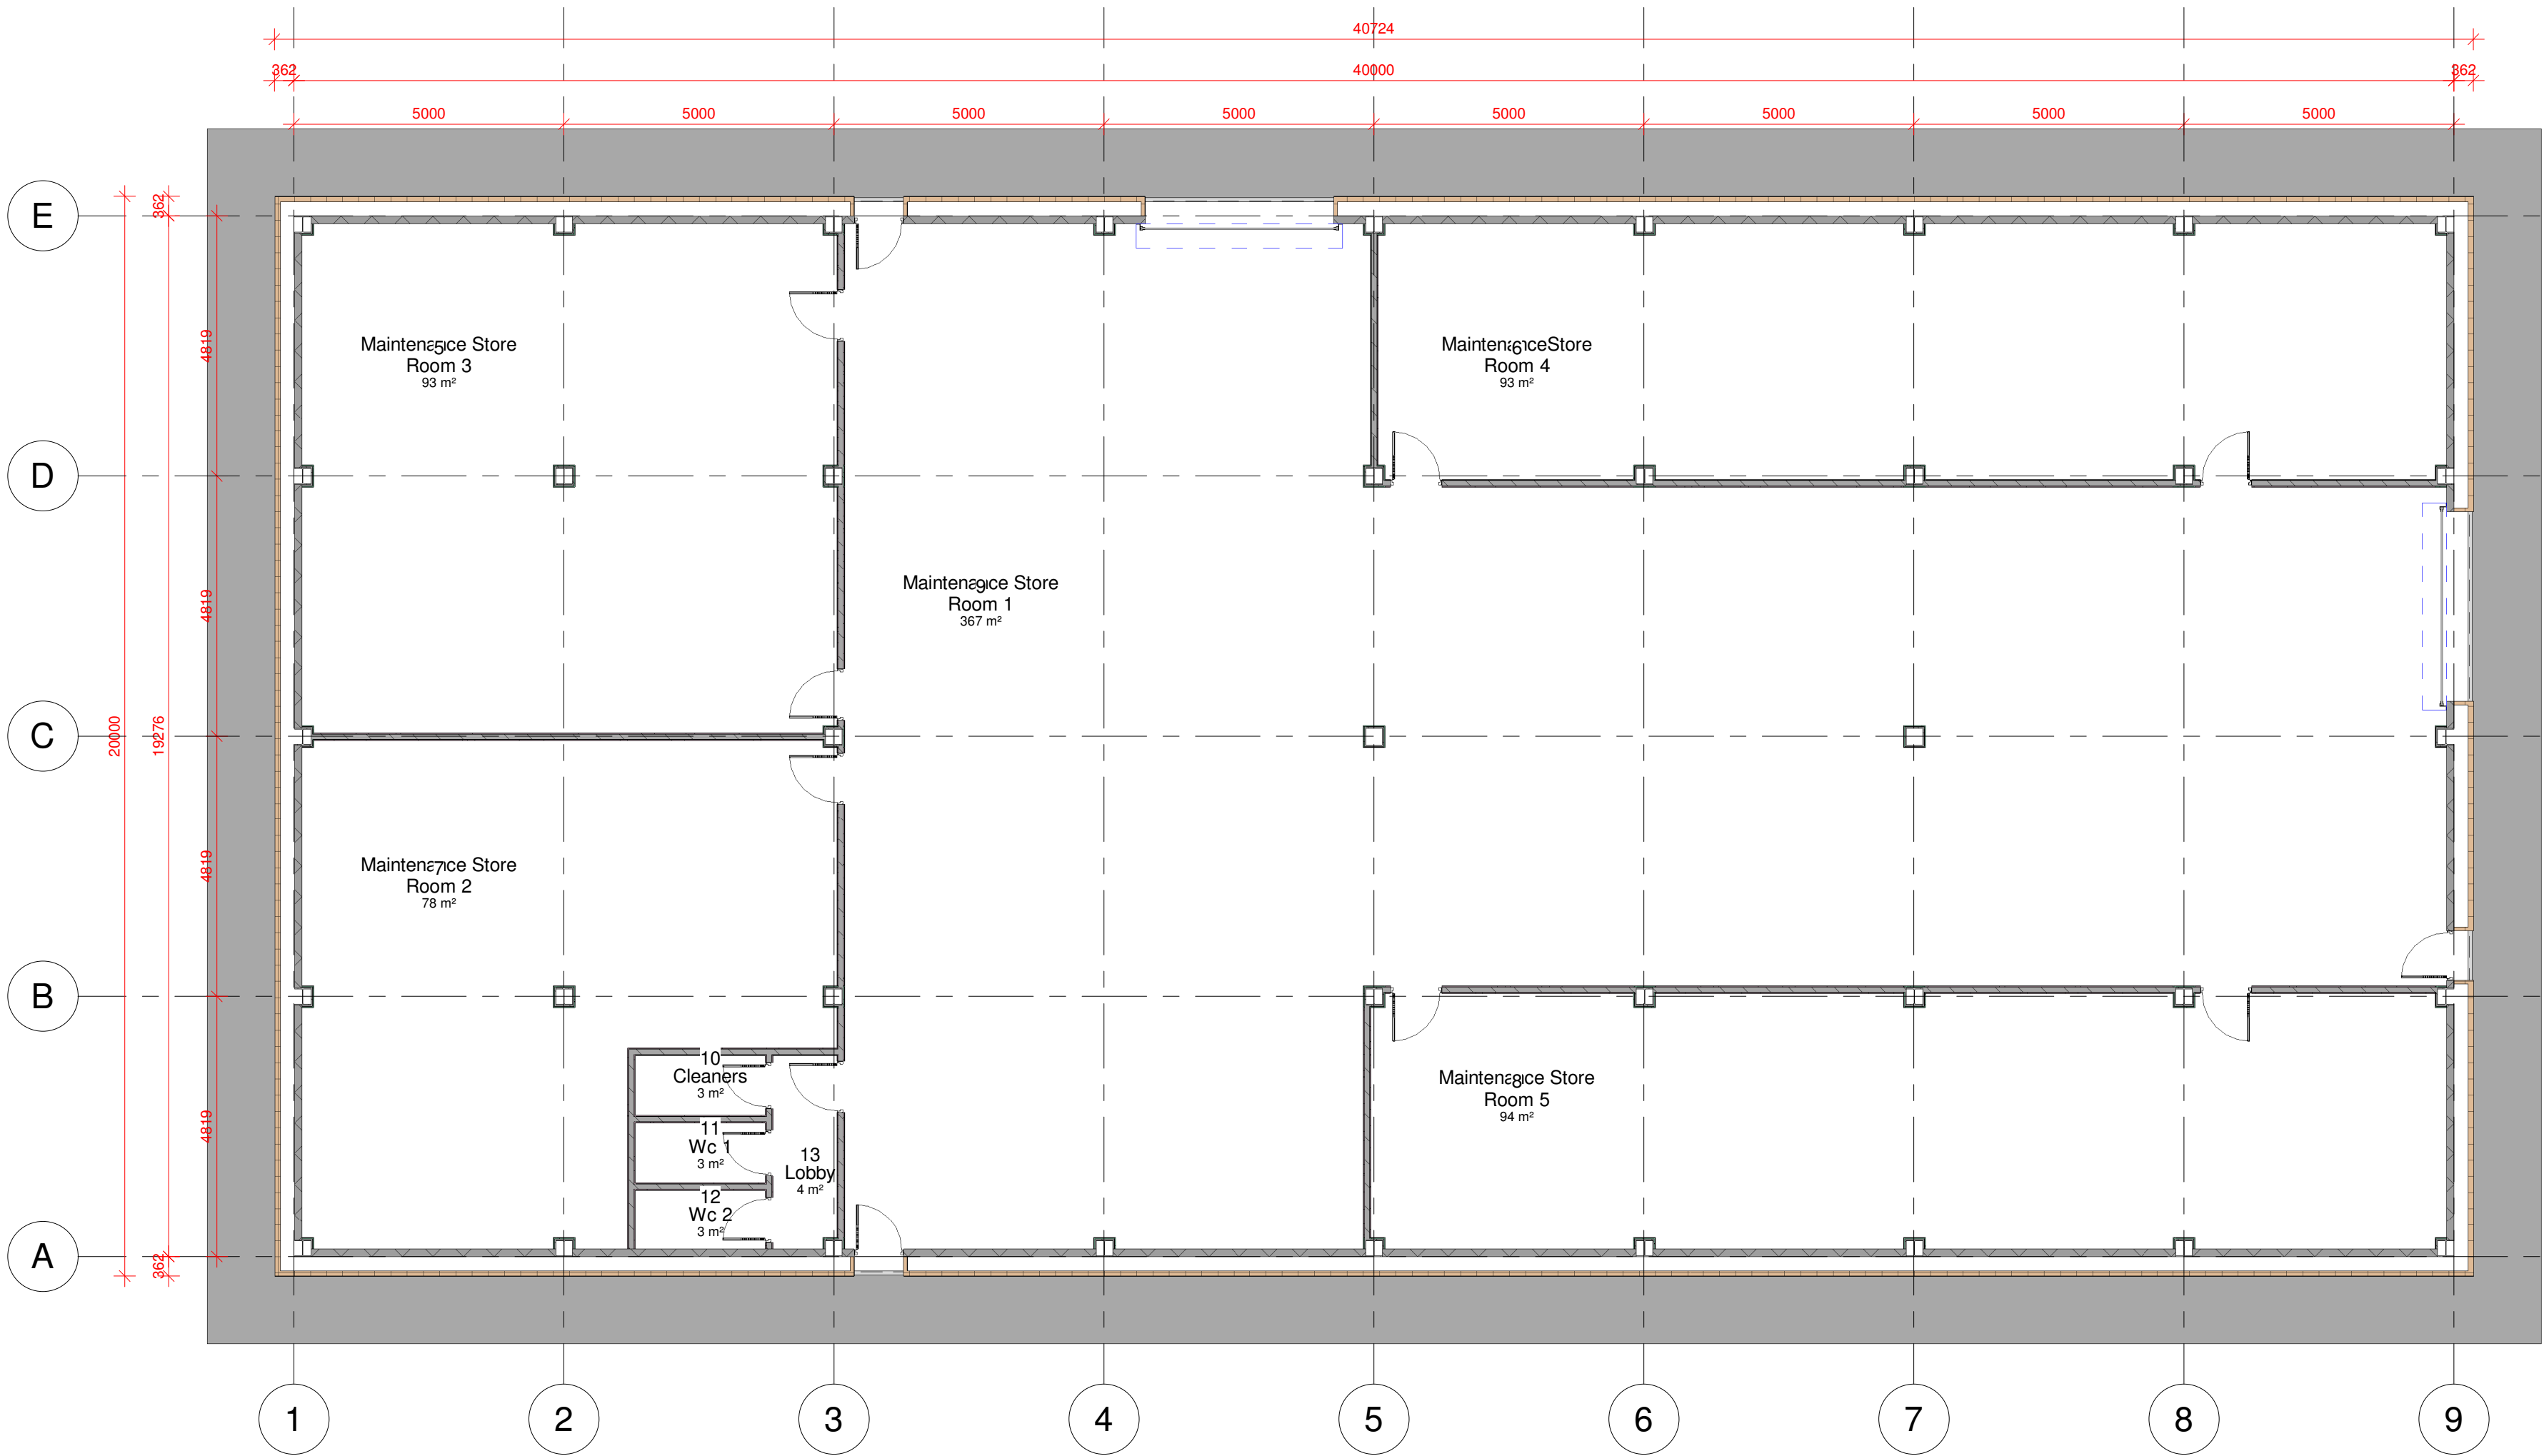
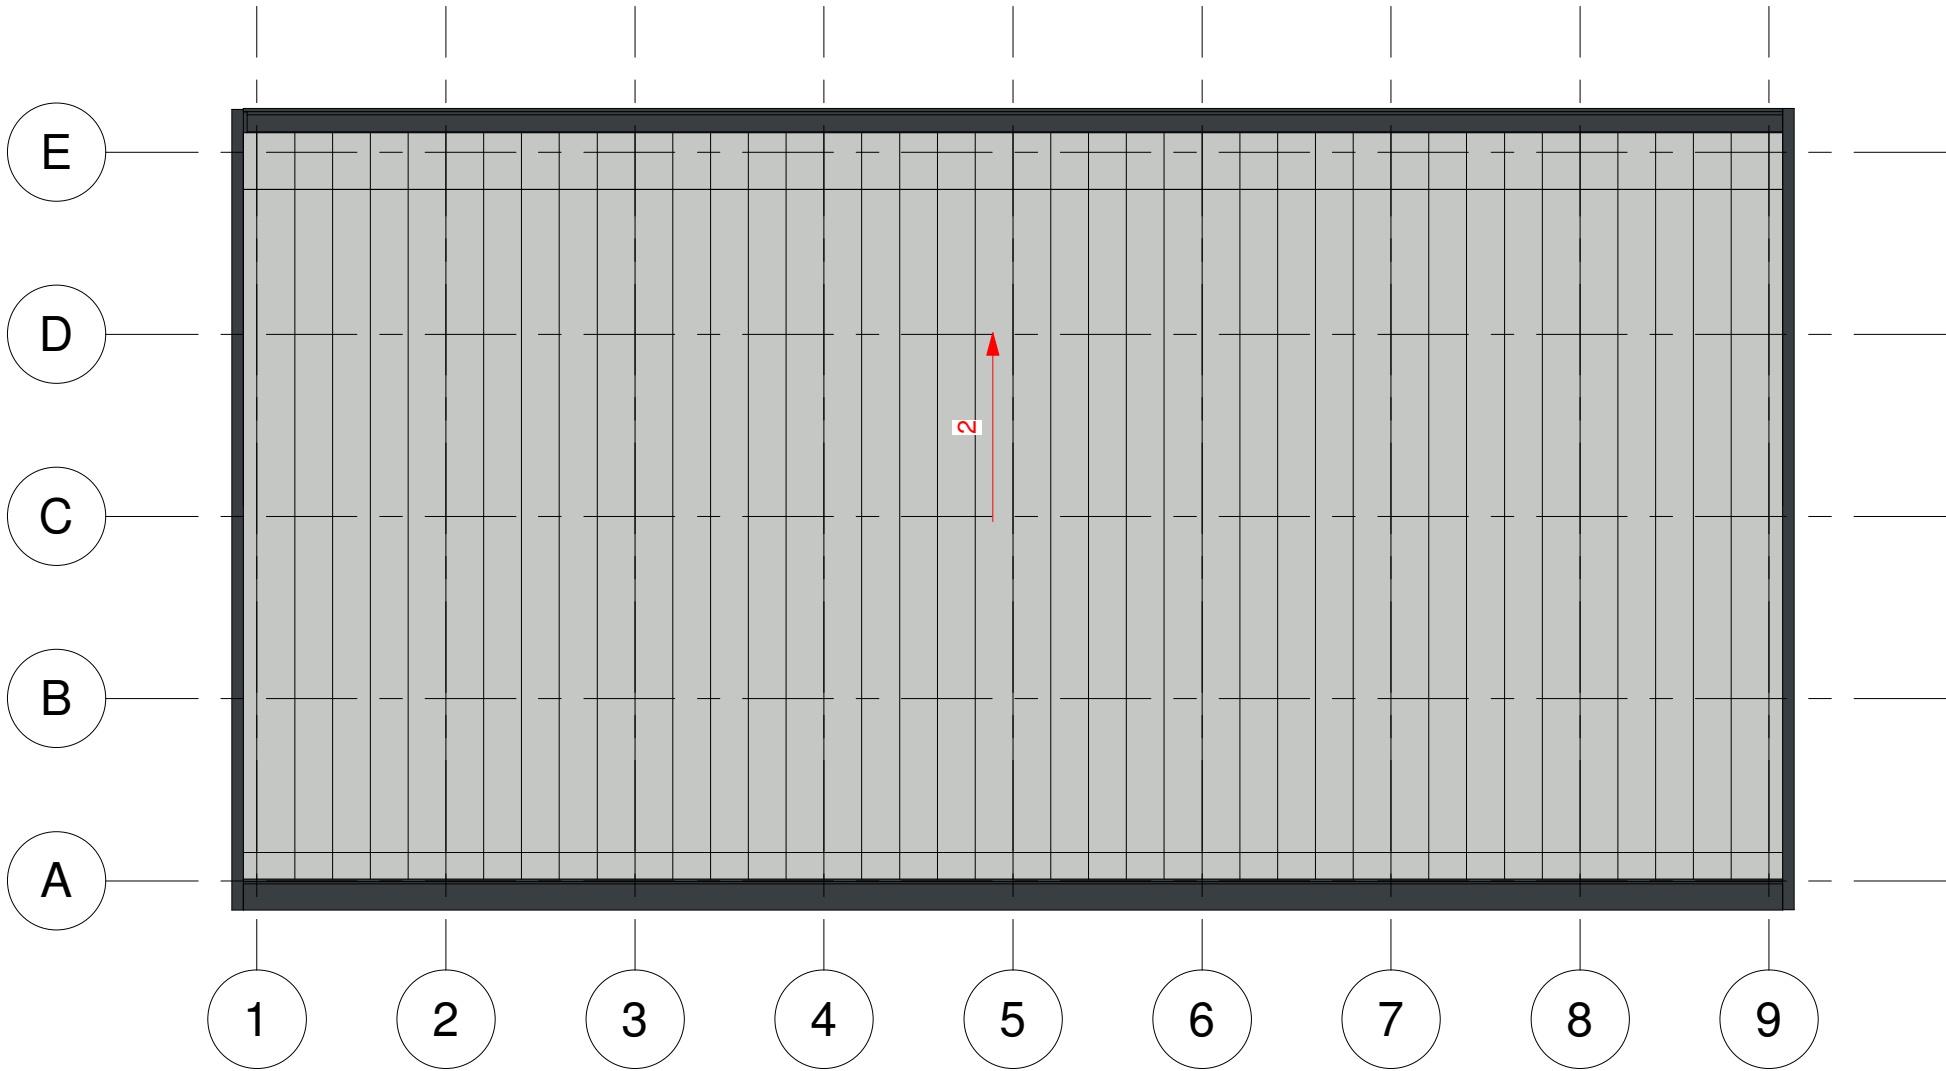



4 3D View 1

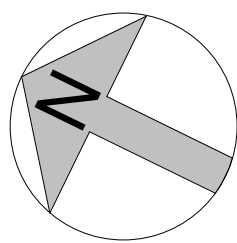

1 Ground Floor Plan
1 : 100

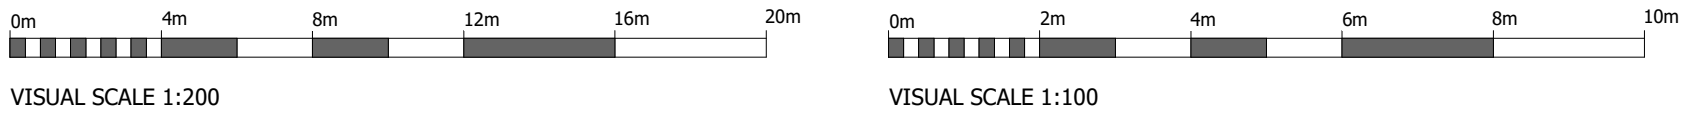

3 Roof Layout Plan
1 : 200

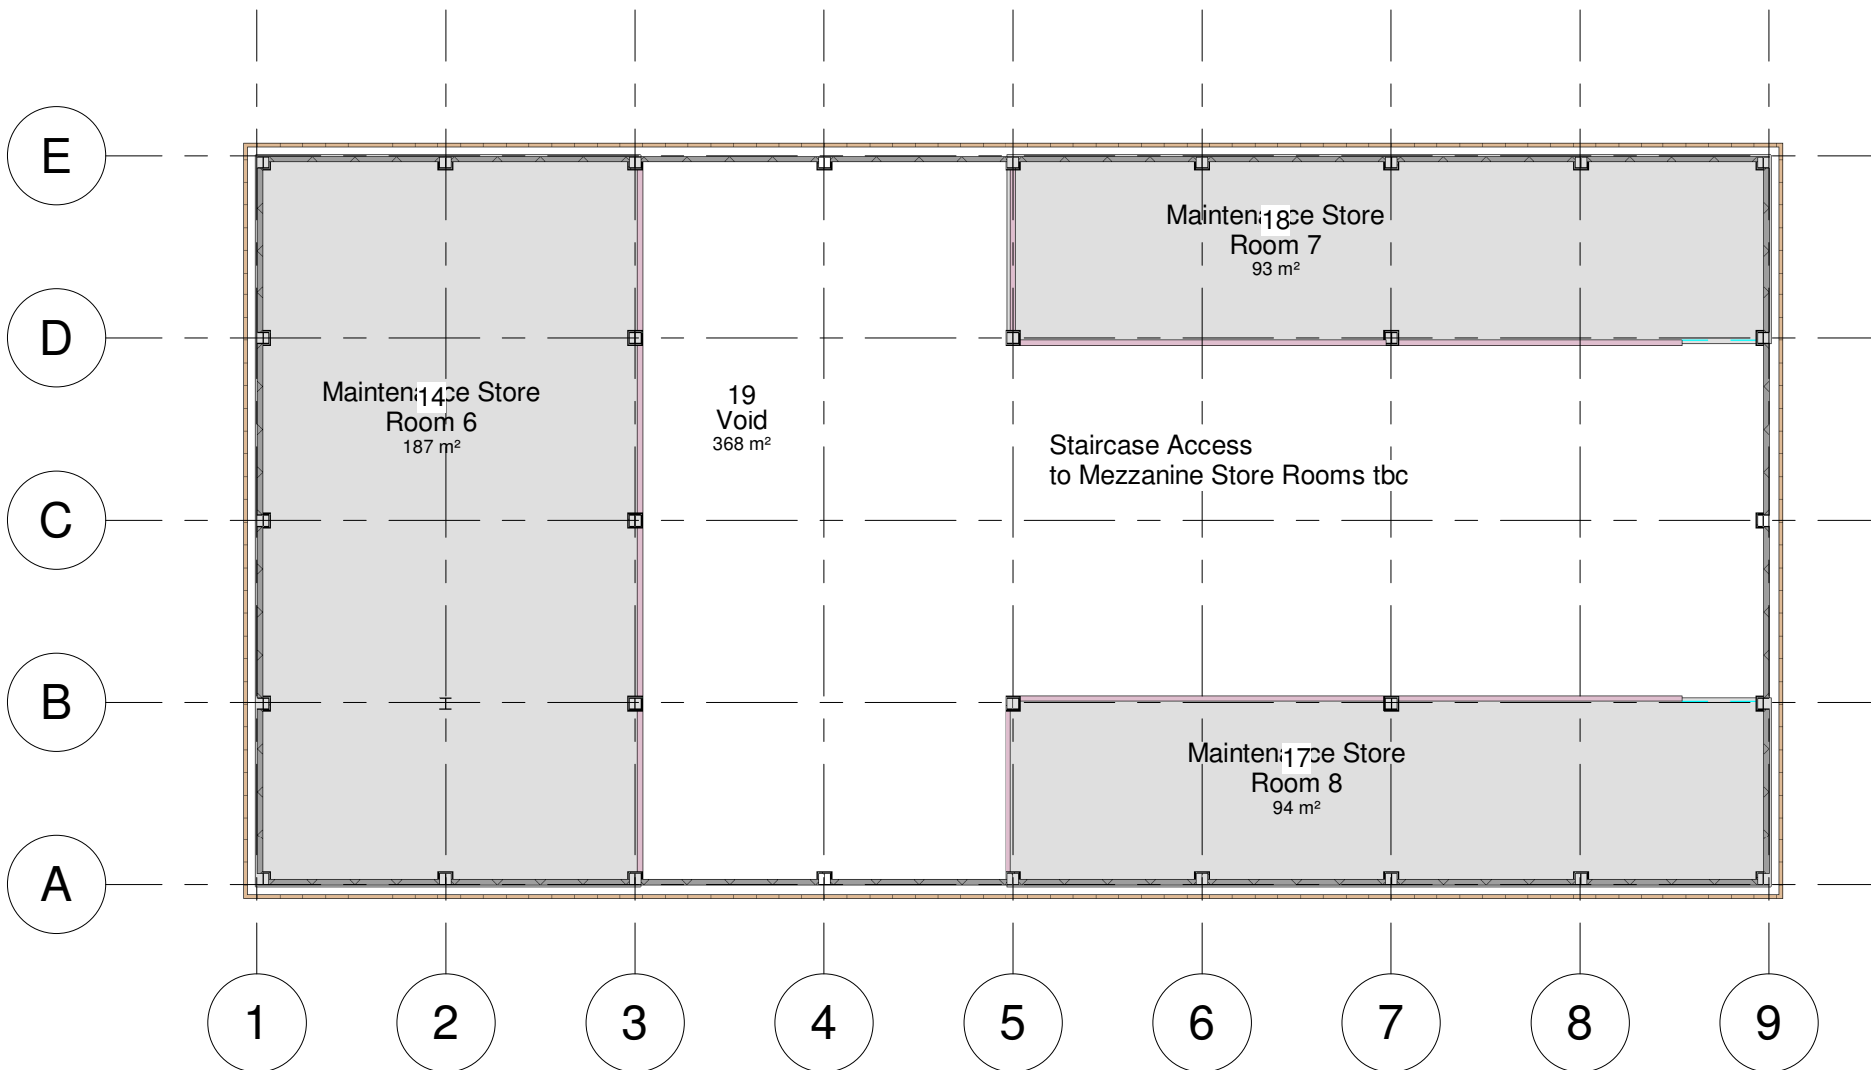

2 Mezzanine Level Plan
1 : 200