

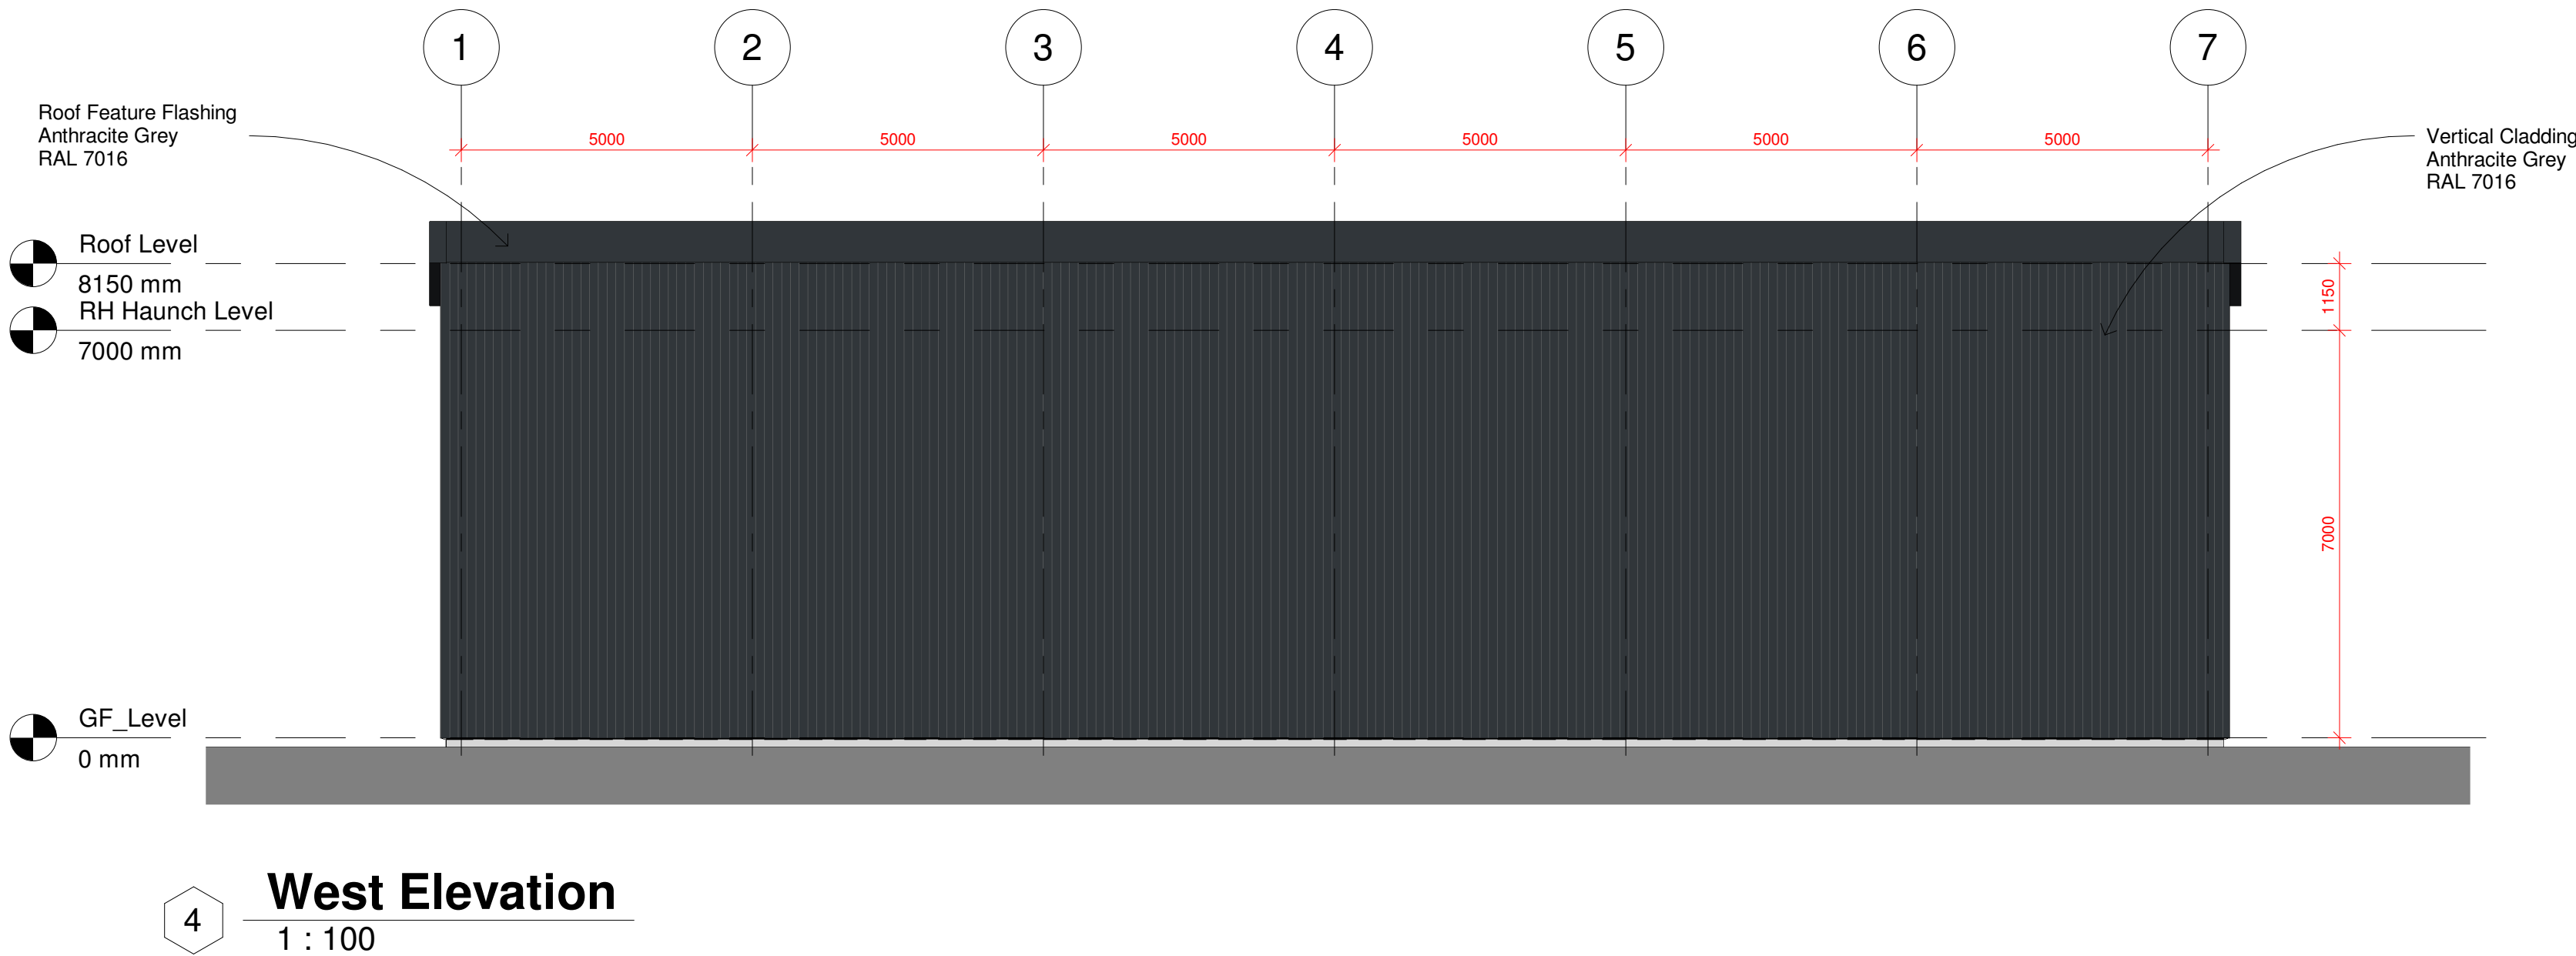
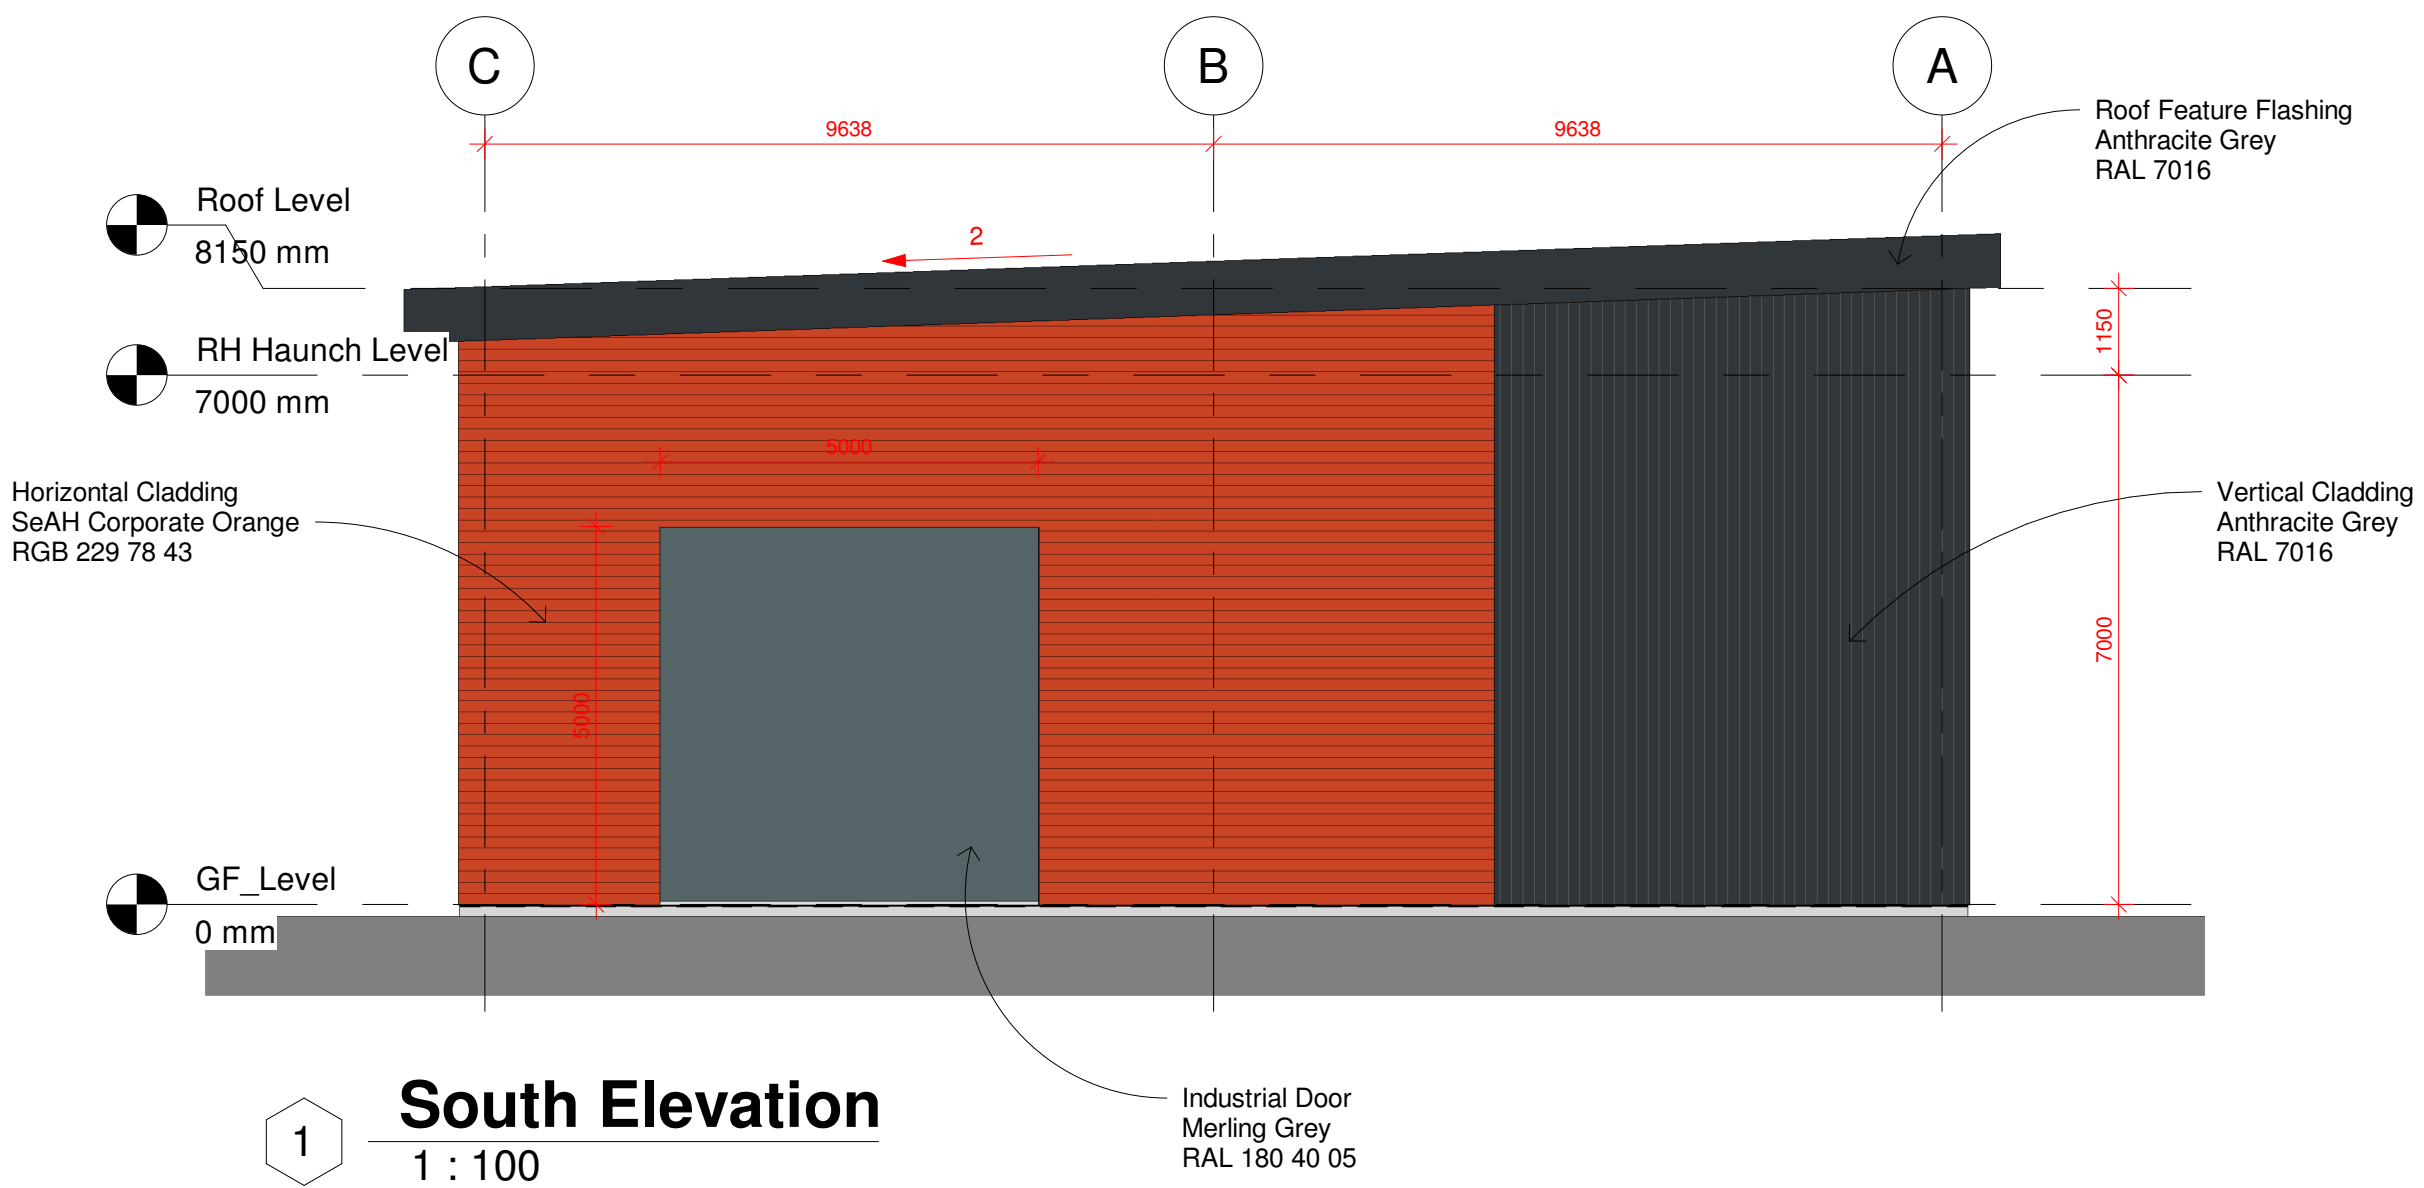
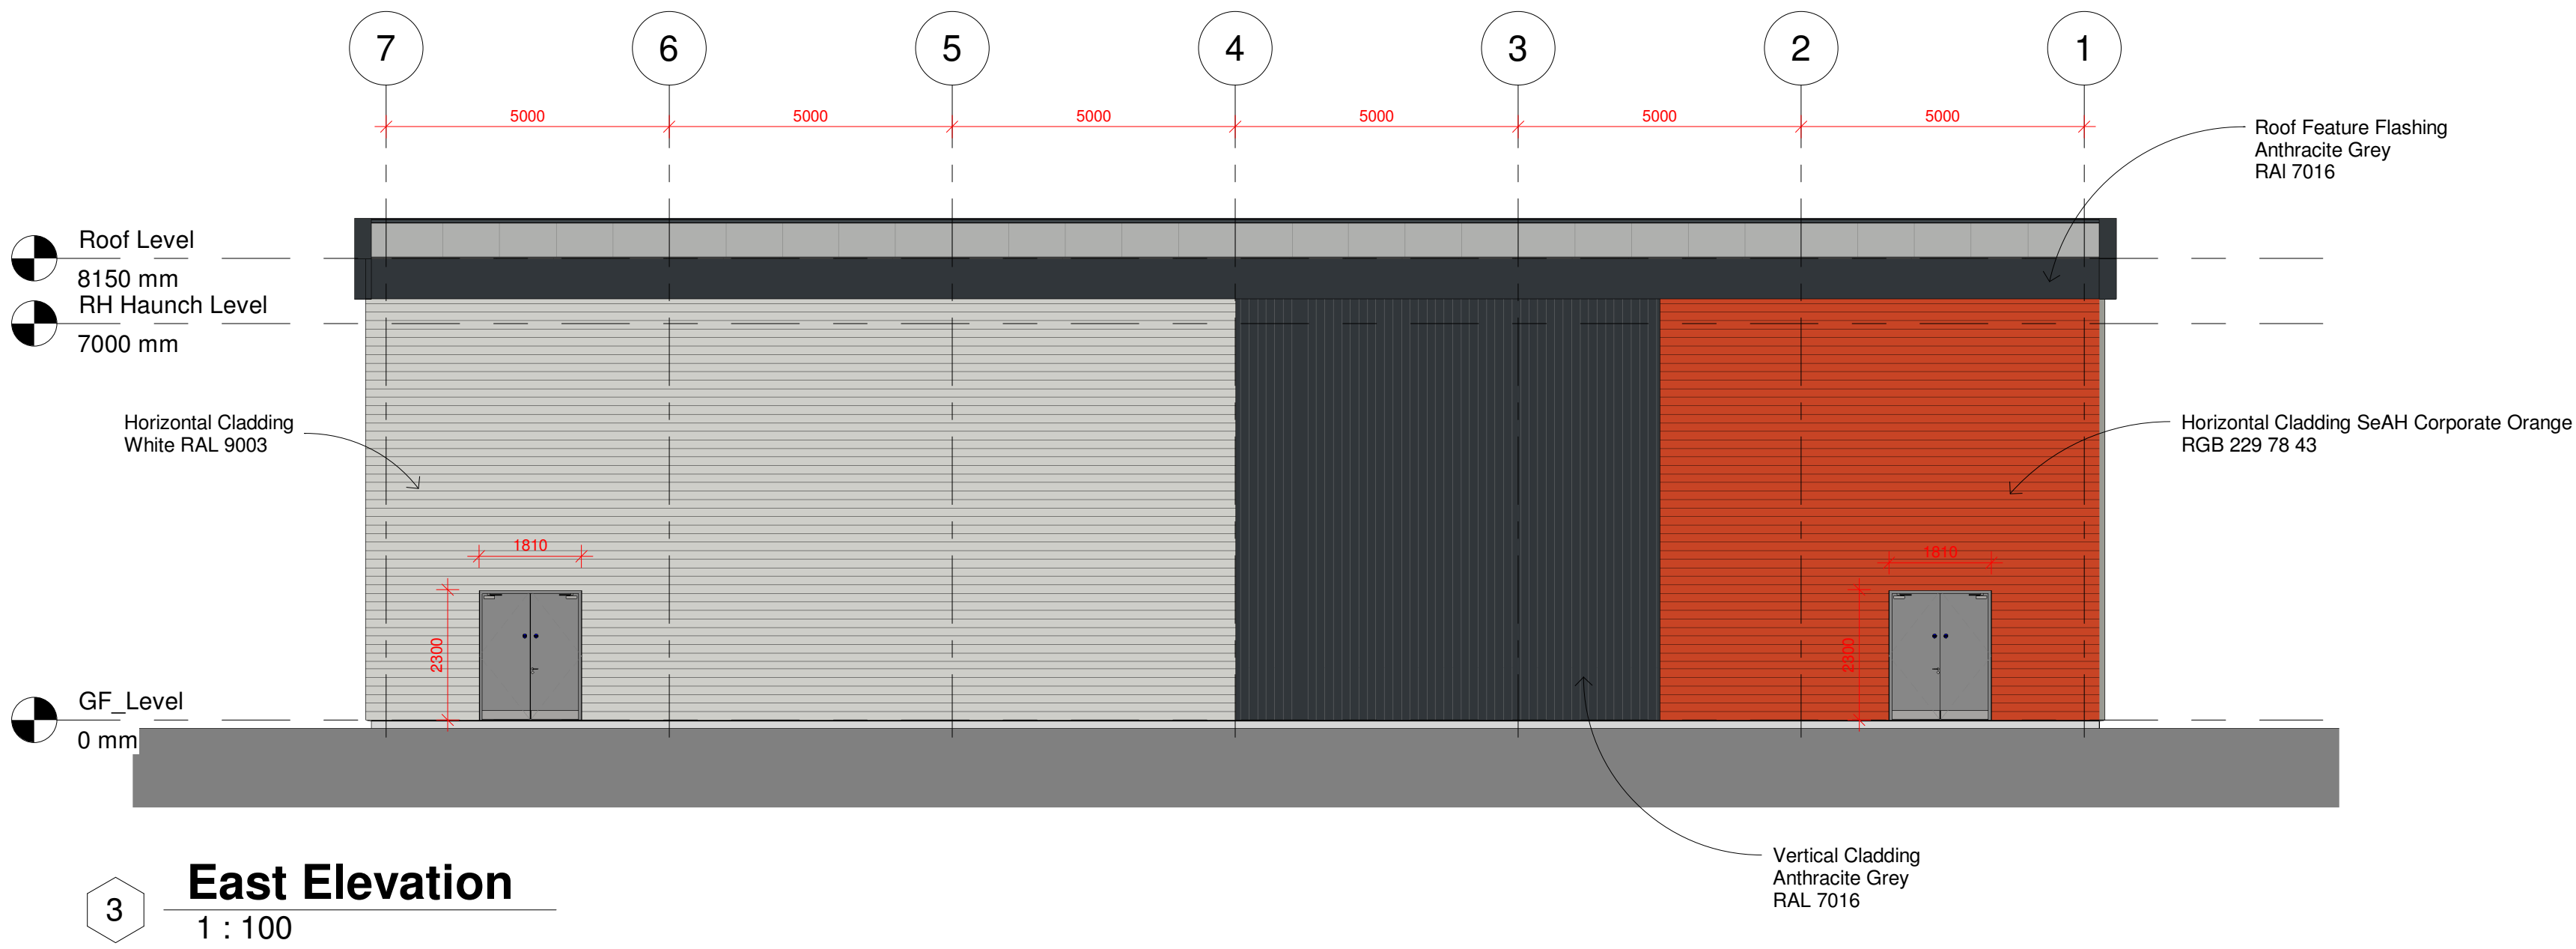
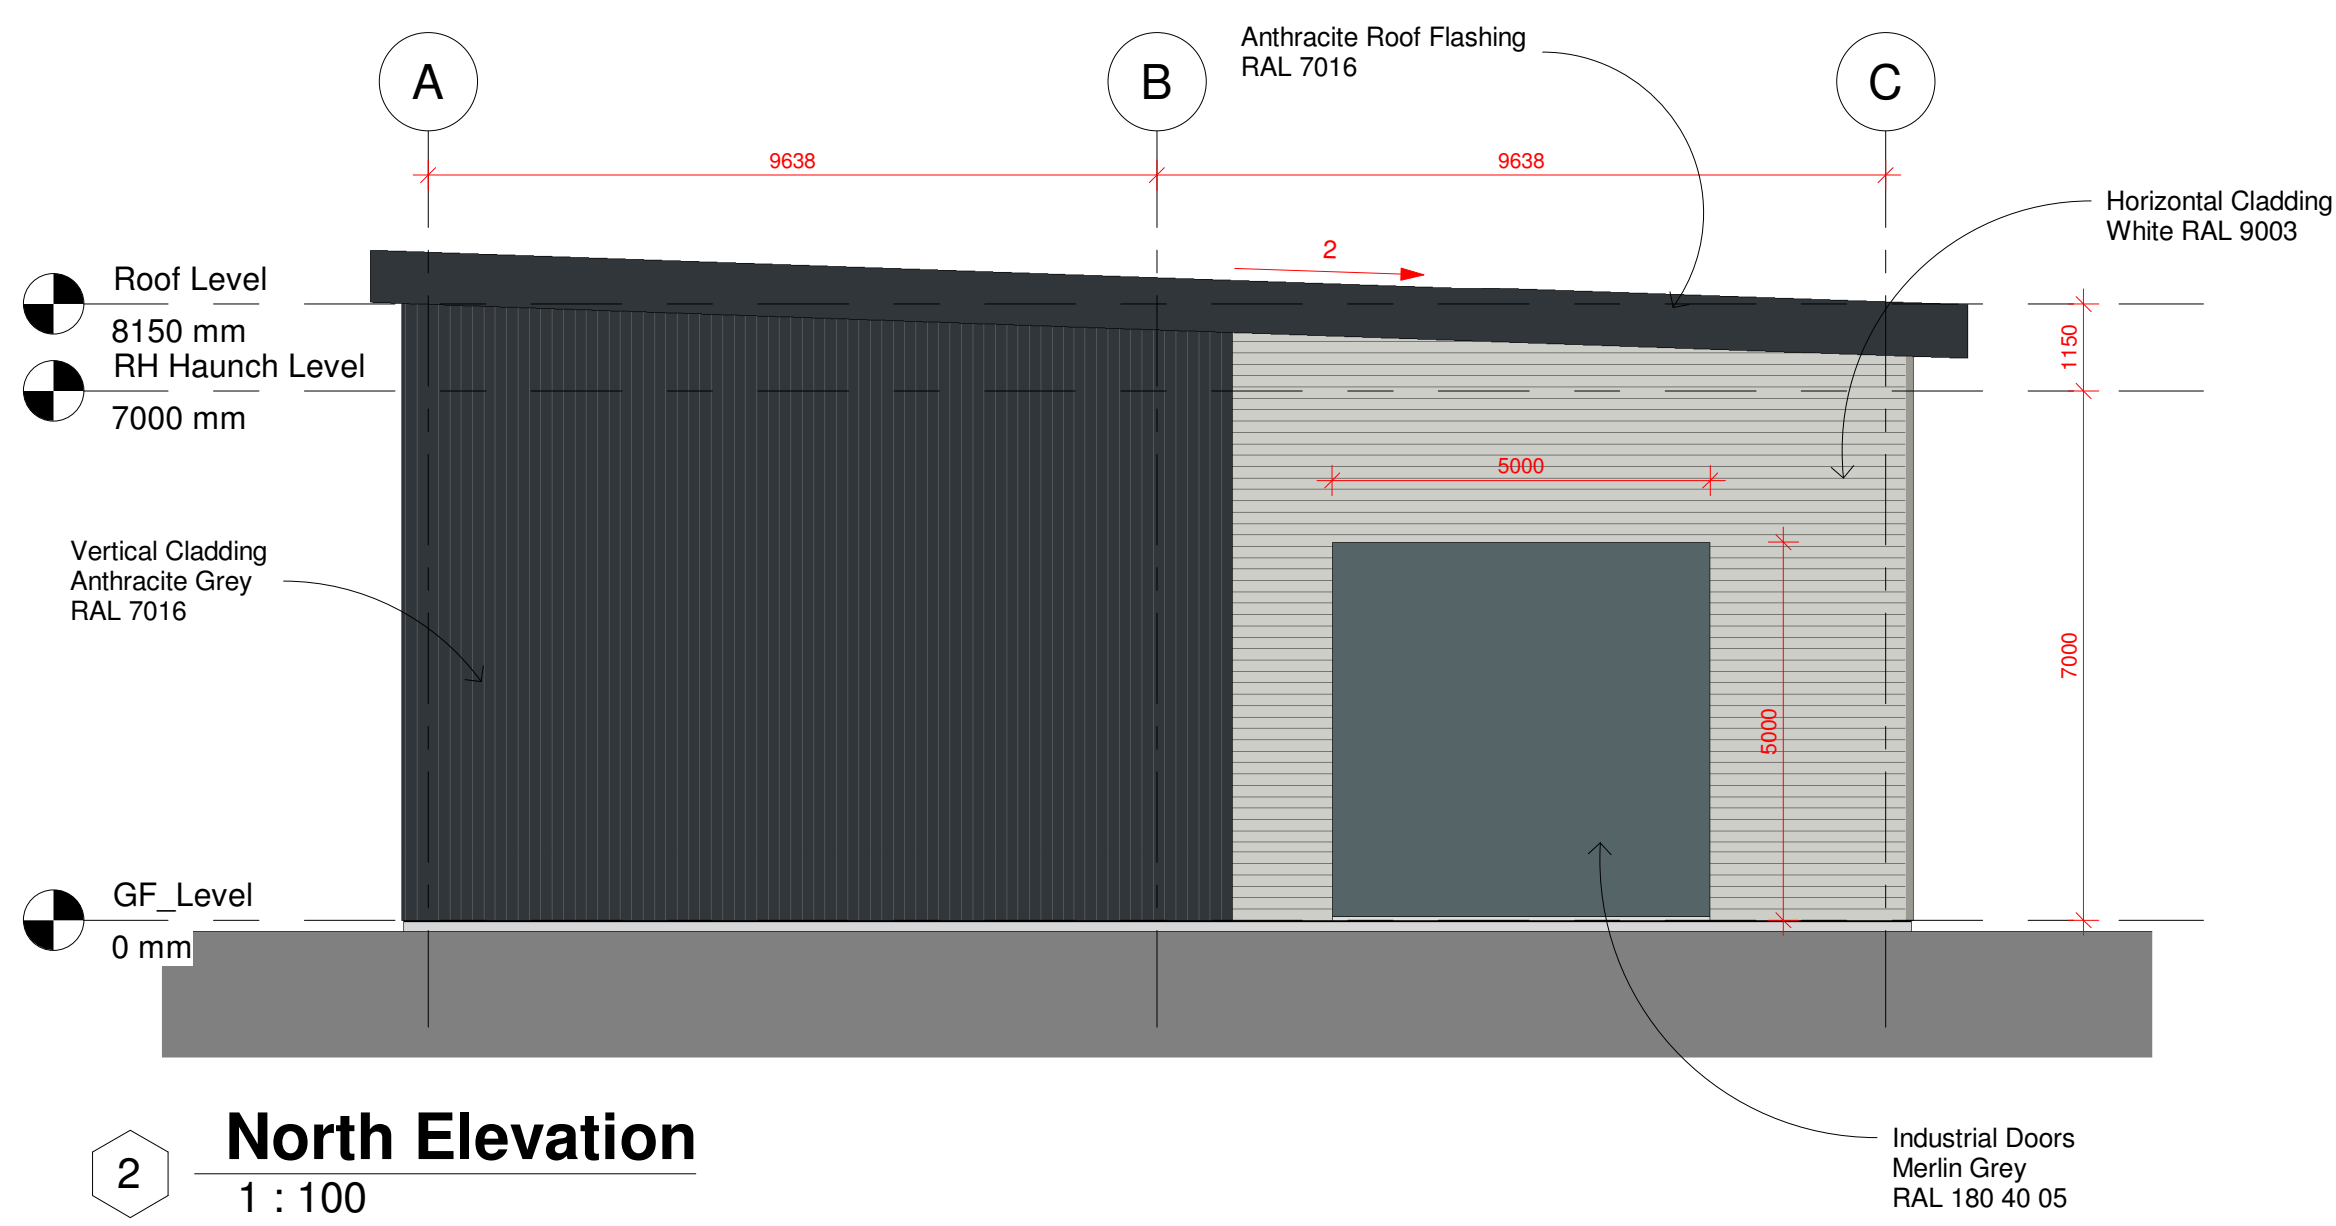
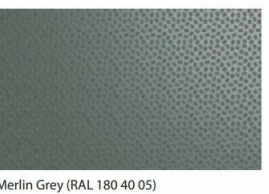
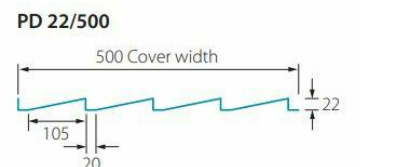
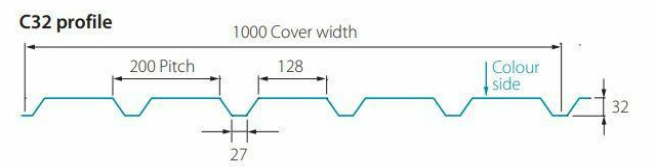


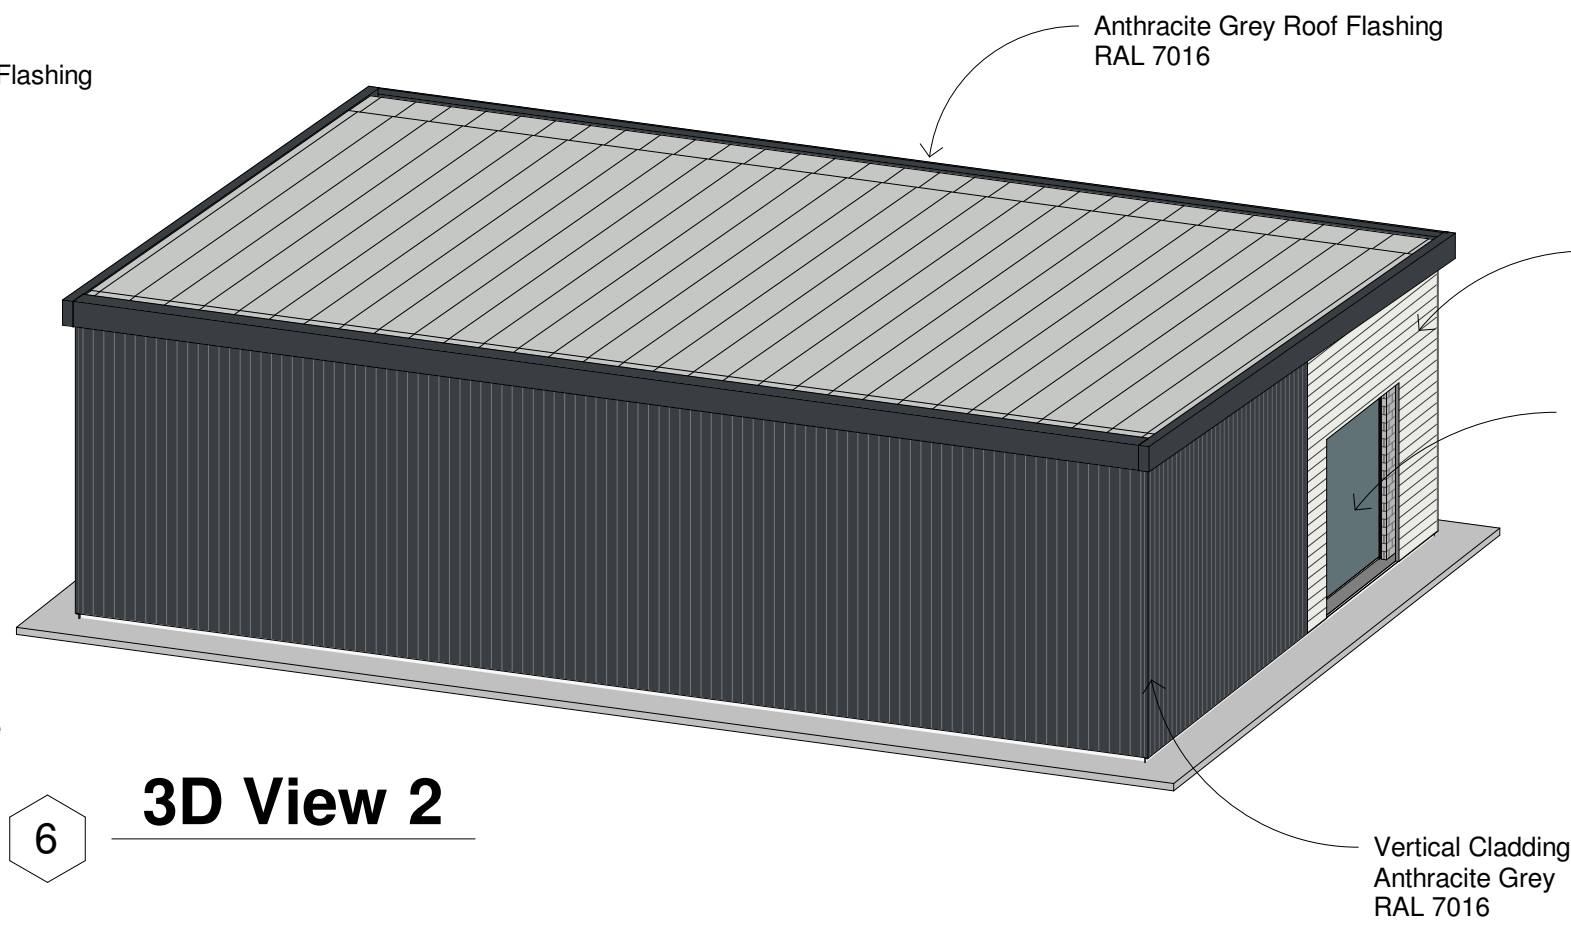

Do not scale this drawing
ashton smith to be notified of discrepancies in figured dimensions
Contractors must check all dimensions from site
This drawing is copyright and is for use on this site only
This drawing is to be used solely for information as entitled
For other information refer to the latest revision of any cross referenced drawing

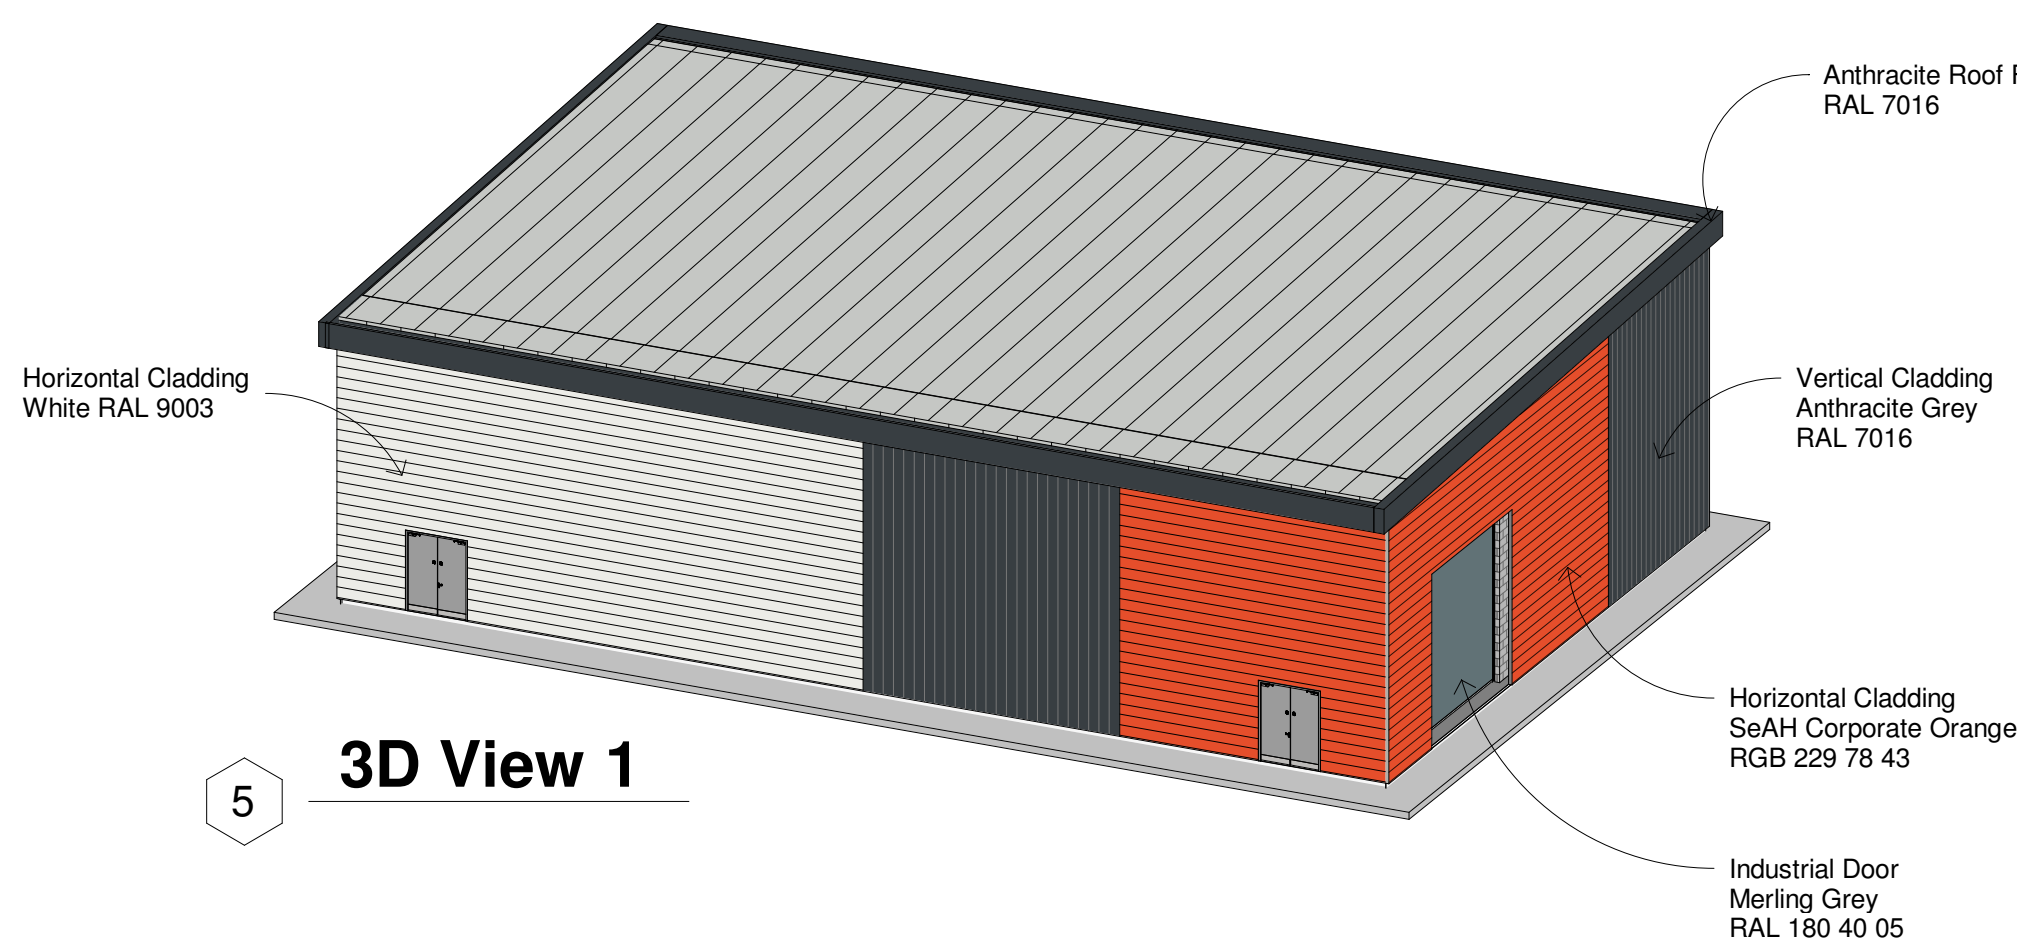

LOCATION PLAN:

NOTES:

FOR PROPOSED FLOOR LAYOUT PLANS READ DRAWING SEAH-ASA-SK-WC-ZZ-D-A-SK40
FOR THE SITE LAYOUT PLAN READ DRAWING SEAH-ASA-SK-EX-SI-D-A-SK01

P1	25/03/22	First Issue	NIB	RB
REV	DATE	DESCRIPTION	DRAWN BY	CHECK BY
REVISIONS				

PROJECT TITLE SeAH Monopile Facility			
DRAWING TITLE Welding Consumables Shed Elevations & Perspective Views			
RIBA STAGE	STATUS	DRAWN BY	CHECKED BY
	Planning	NB	RB
SHEET	SCALE	DATE	SUITABILITY
A1	As indicated	25/03/22	SO
DRAWING NO. SEAH - ASA - 00 - WC.ZZ - D - A - 0024 (SO - P1)			
BIM MODEL NUMBER: SEAH-ASA-ZZ-WC-ZZ-M3-A-0007 (SO-P01)			

CLIENT
 Beyond Design
Ashton Smith, Belvedere House, 2 Victoria Avenue, Harrogate, North Yorkshire, HG1 3EL Tel: 01423 522882 Fax: 01423 565104 www.ashtonsmith.co.uk