
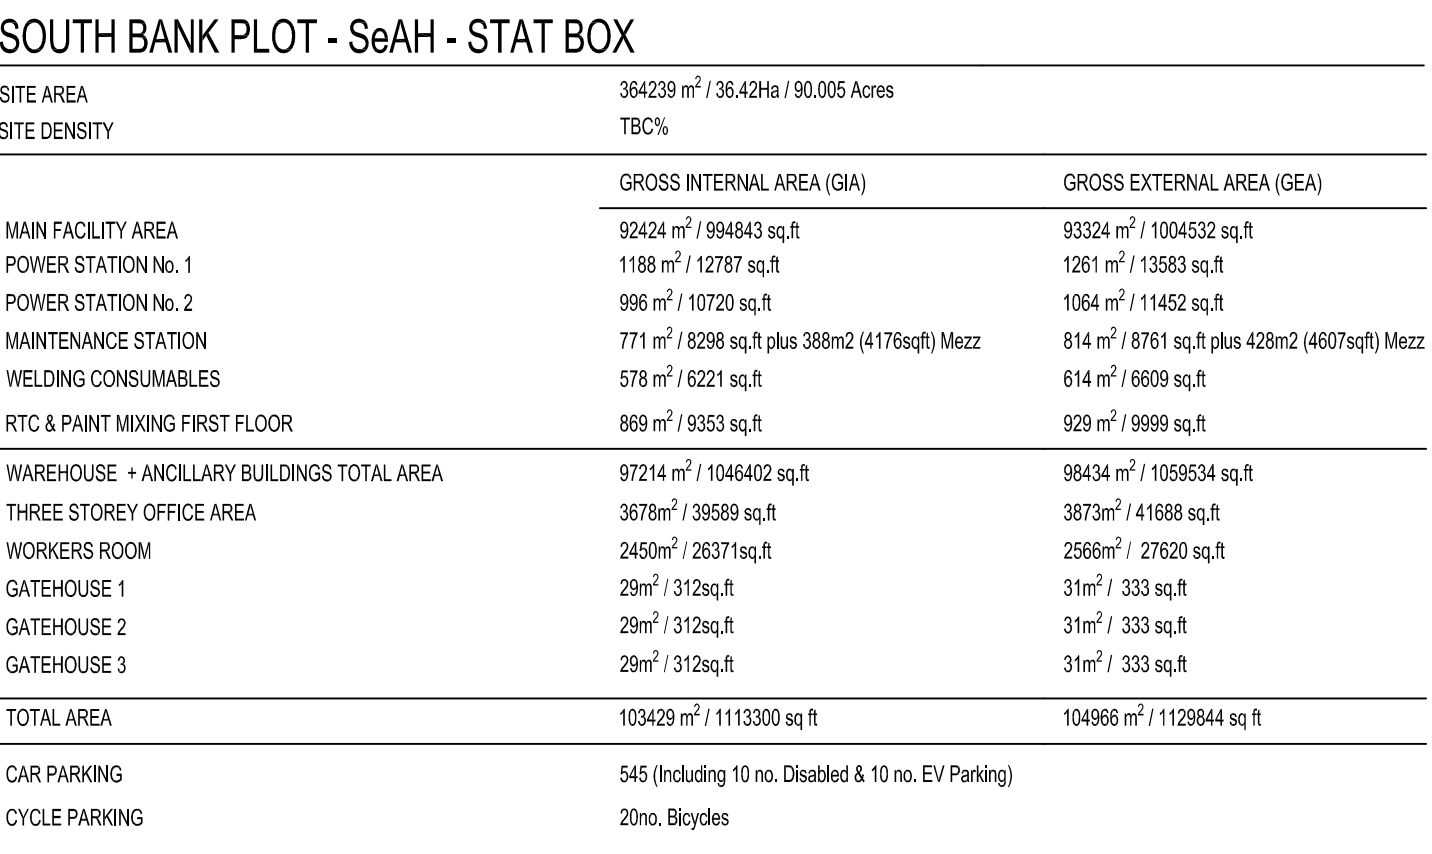


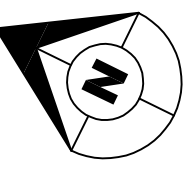

P2	30/03/2022	PLANNING ISSUE WITH REVISIONS TO THE GIA AND GEA STAT BOX		N/B	RB
P1	28/03/2023	PLANNING ISSUE		LD	RB
REV	DATE	DESCRIPTION		DRAWN BY	CHECK BY
REVISIONS					

CLIENT

 **AshtonSmith**
Beyond Design

Ashton Smith, Belvedere House, 2 Victoria Avenue, Harrogate, North Yorkshire, HG1 1EL
Tel: 01423 522882 Fax: 01423 565104
www.ashtonsmith.co.uk