
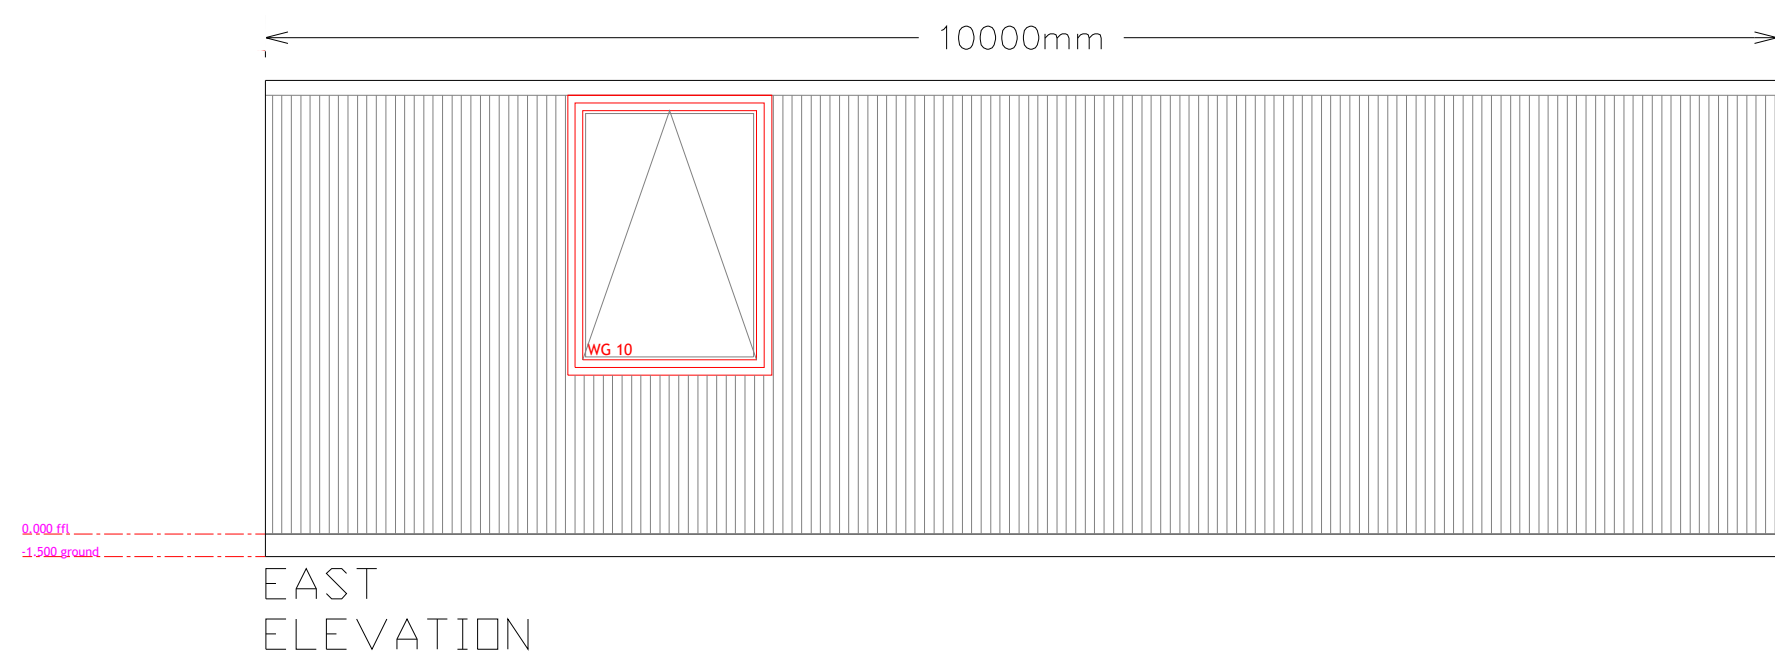
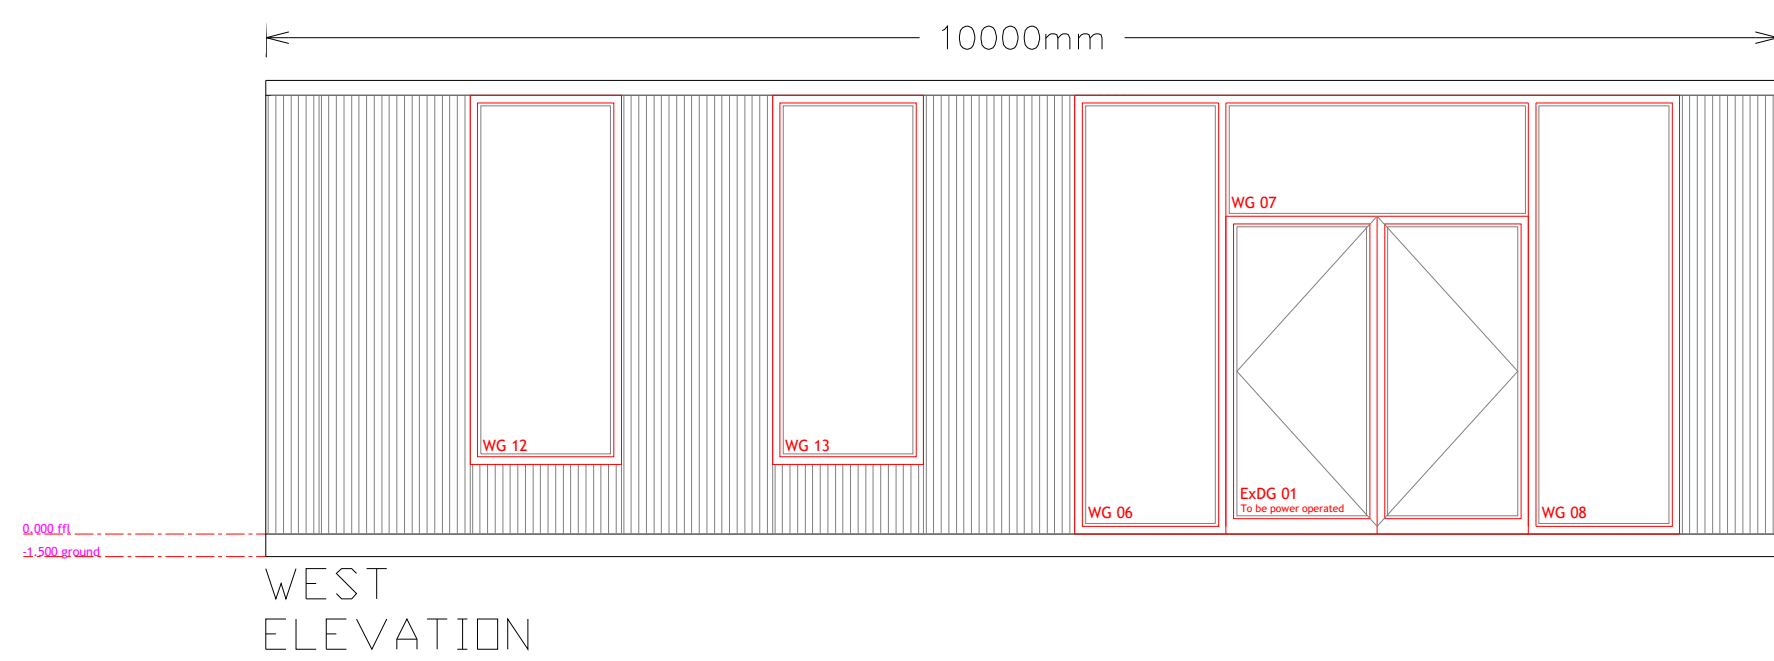
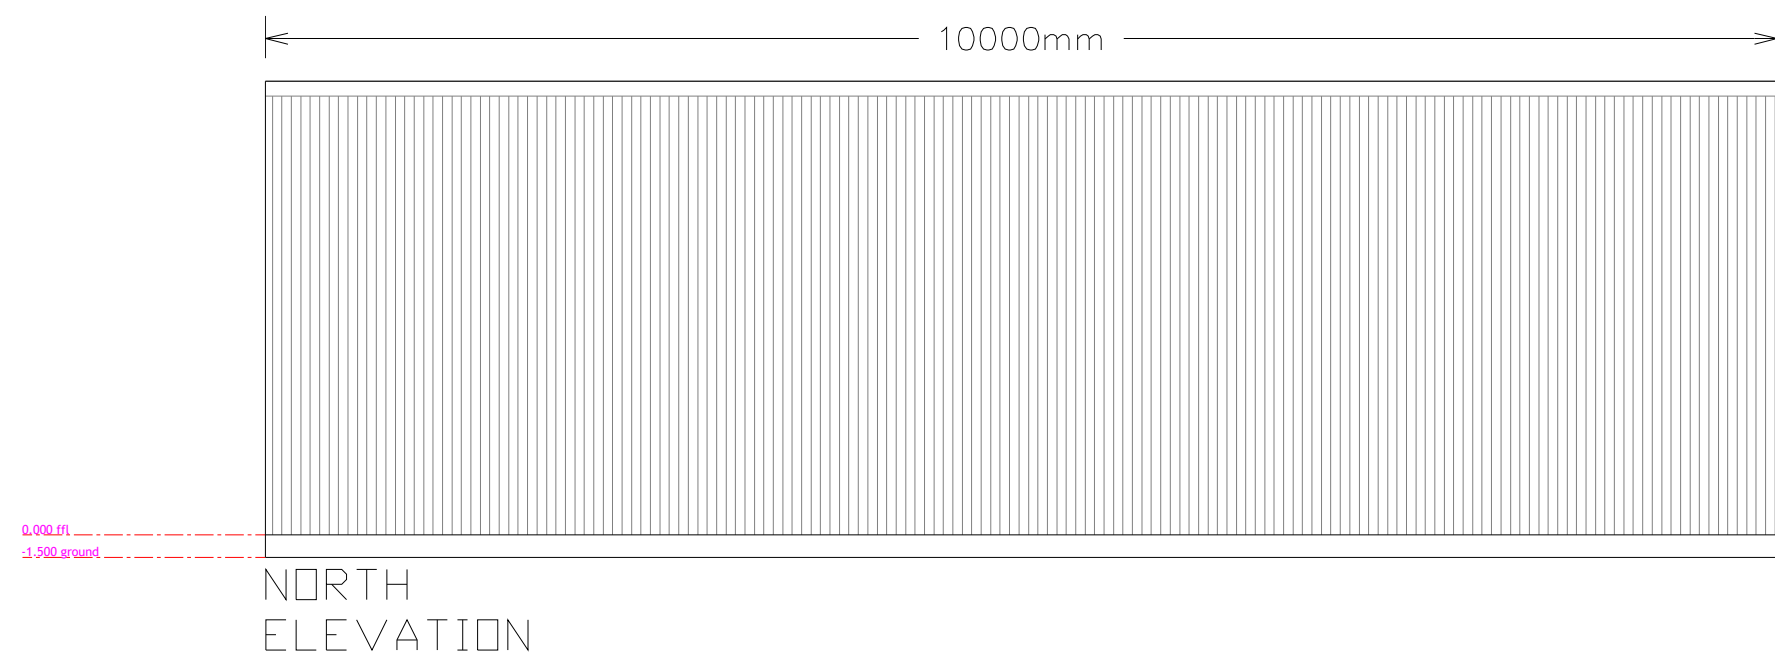


DO NOT SCALE

0 10 100
Millimetres

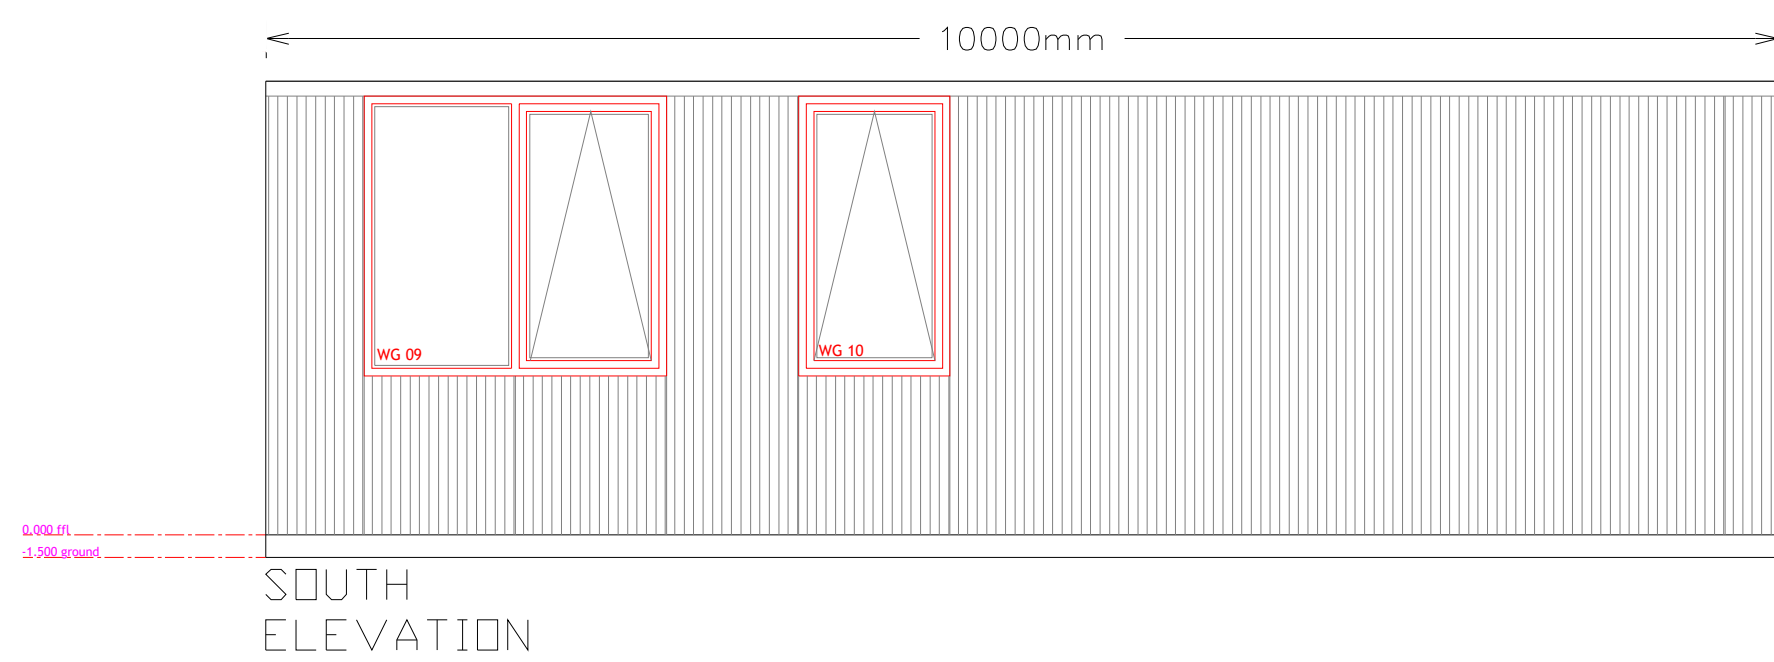

NOTES

1. Do not scale from this drawing

PLANNING

A	31.10 2022	UPDATED WINDOW LOCATIONS	SD	LCD	JMC
Rev.	Date	Description	By	Chk'd	App'd

STDC
Teeside Management Offices,
Redcar, TS10 5QW
www.southteesdc.com



Project Title:

TEESWORKS
The UK's largest
industrial zone

Drawing Name:

**PARK AND RIDE
AMENITY CENTRE
ELEVATIONS AS PROPOSED**

Drawn by: SD	Date: AUG 2022
Checked by: KW	Date: AUG 2022
Approved by: LCD	Date: AUG 2022

Drawing Number:	Revision:
TSWK-STCD-STH-PR-DR-C-0002	A
Drawing Scale: 1:50	Page Size: A1