


NB Plan issued for Planning not Construction & Contract

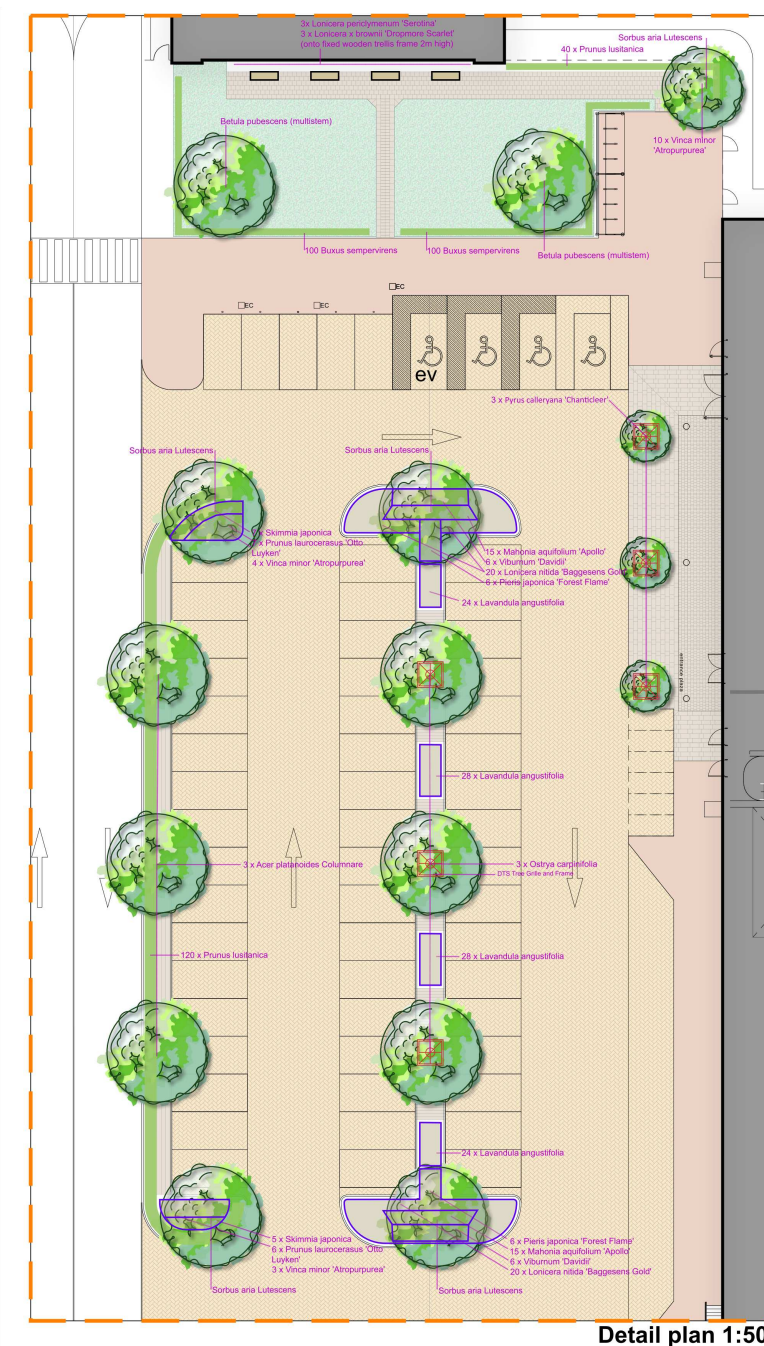

Key to Detail Plan (shown left)

-
- La Linia Priora (Marshalls permeable paving) 'Light Granite'
- Olde Prior (Marshalls permeable paving) 'Brindle'
- Ornamental tree and shrub planting areas
- Furnitubes 'Zenith' seating
- Tarmac Ulticolor finish as 'Natural Gravel'
- GreenBlue DTS Tree Grille system 'Jay'

Plan to be read with accompanying text titled:
Grangetown - Proposed Energy Recovery Facility
(ERF), text to accompany Landscape Masterplan
GR1204-D4 (Cad ref:GR1204-D4v11)

Key to Landscape Masterplan (shown left)

- The site boundary

Grasscrete (type GC2)

Areas set to Open Mosaic Habitat (on previously developed land)

Areas of unimproved grassland

Areas of other neutral grassland (within amenity landscape setting)

Areas of native broadleaved woodland planting (for specification see accompanying text)

Proposed ornamental tree planting (see detail plan)

Contours to illustrate proposed screening mounds

Surface water flood catchment basin with proposed contours and wetland habitat

Client:  FCC Environment from waste to resource			
Project: GRANGETOWN Proposed Energy Recovery Facility (ERF)			
Title: Landscap Masterplan			
CAD Ref:	Version:	Drawn by:	Plot size: A3 Scale: As shown
GR1204-D4v11	11	RB	Plan Origin Date: August 2021