


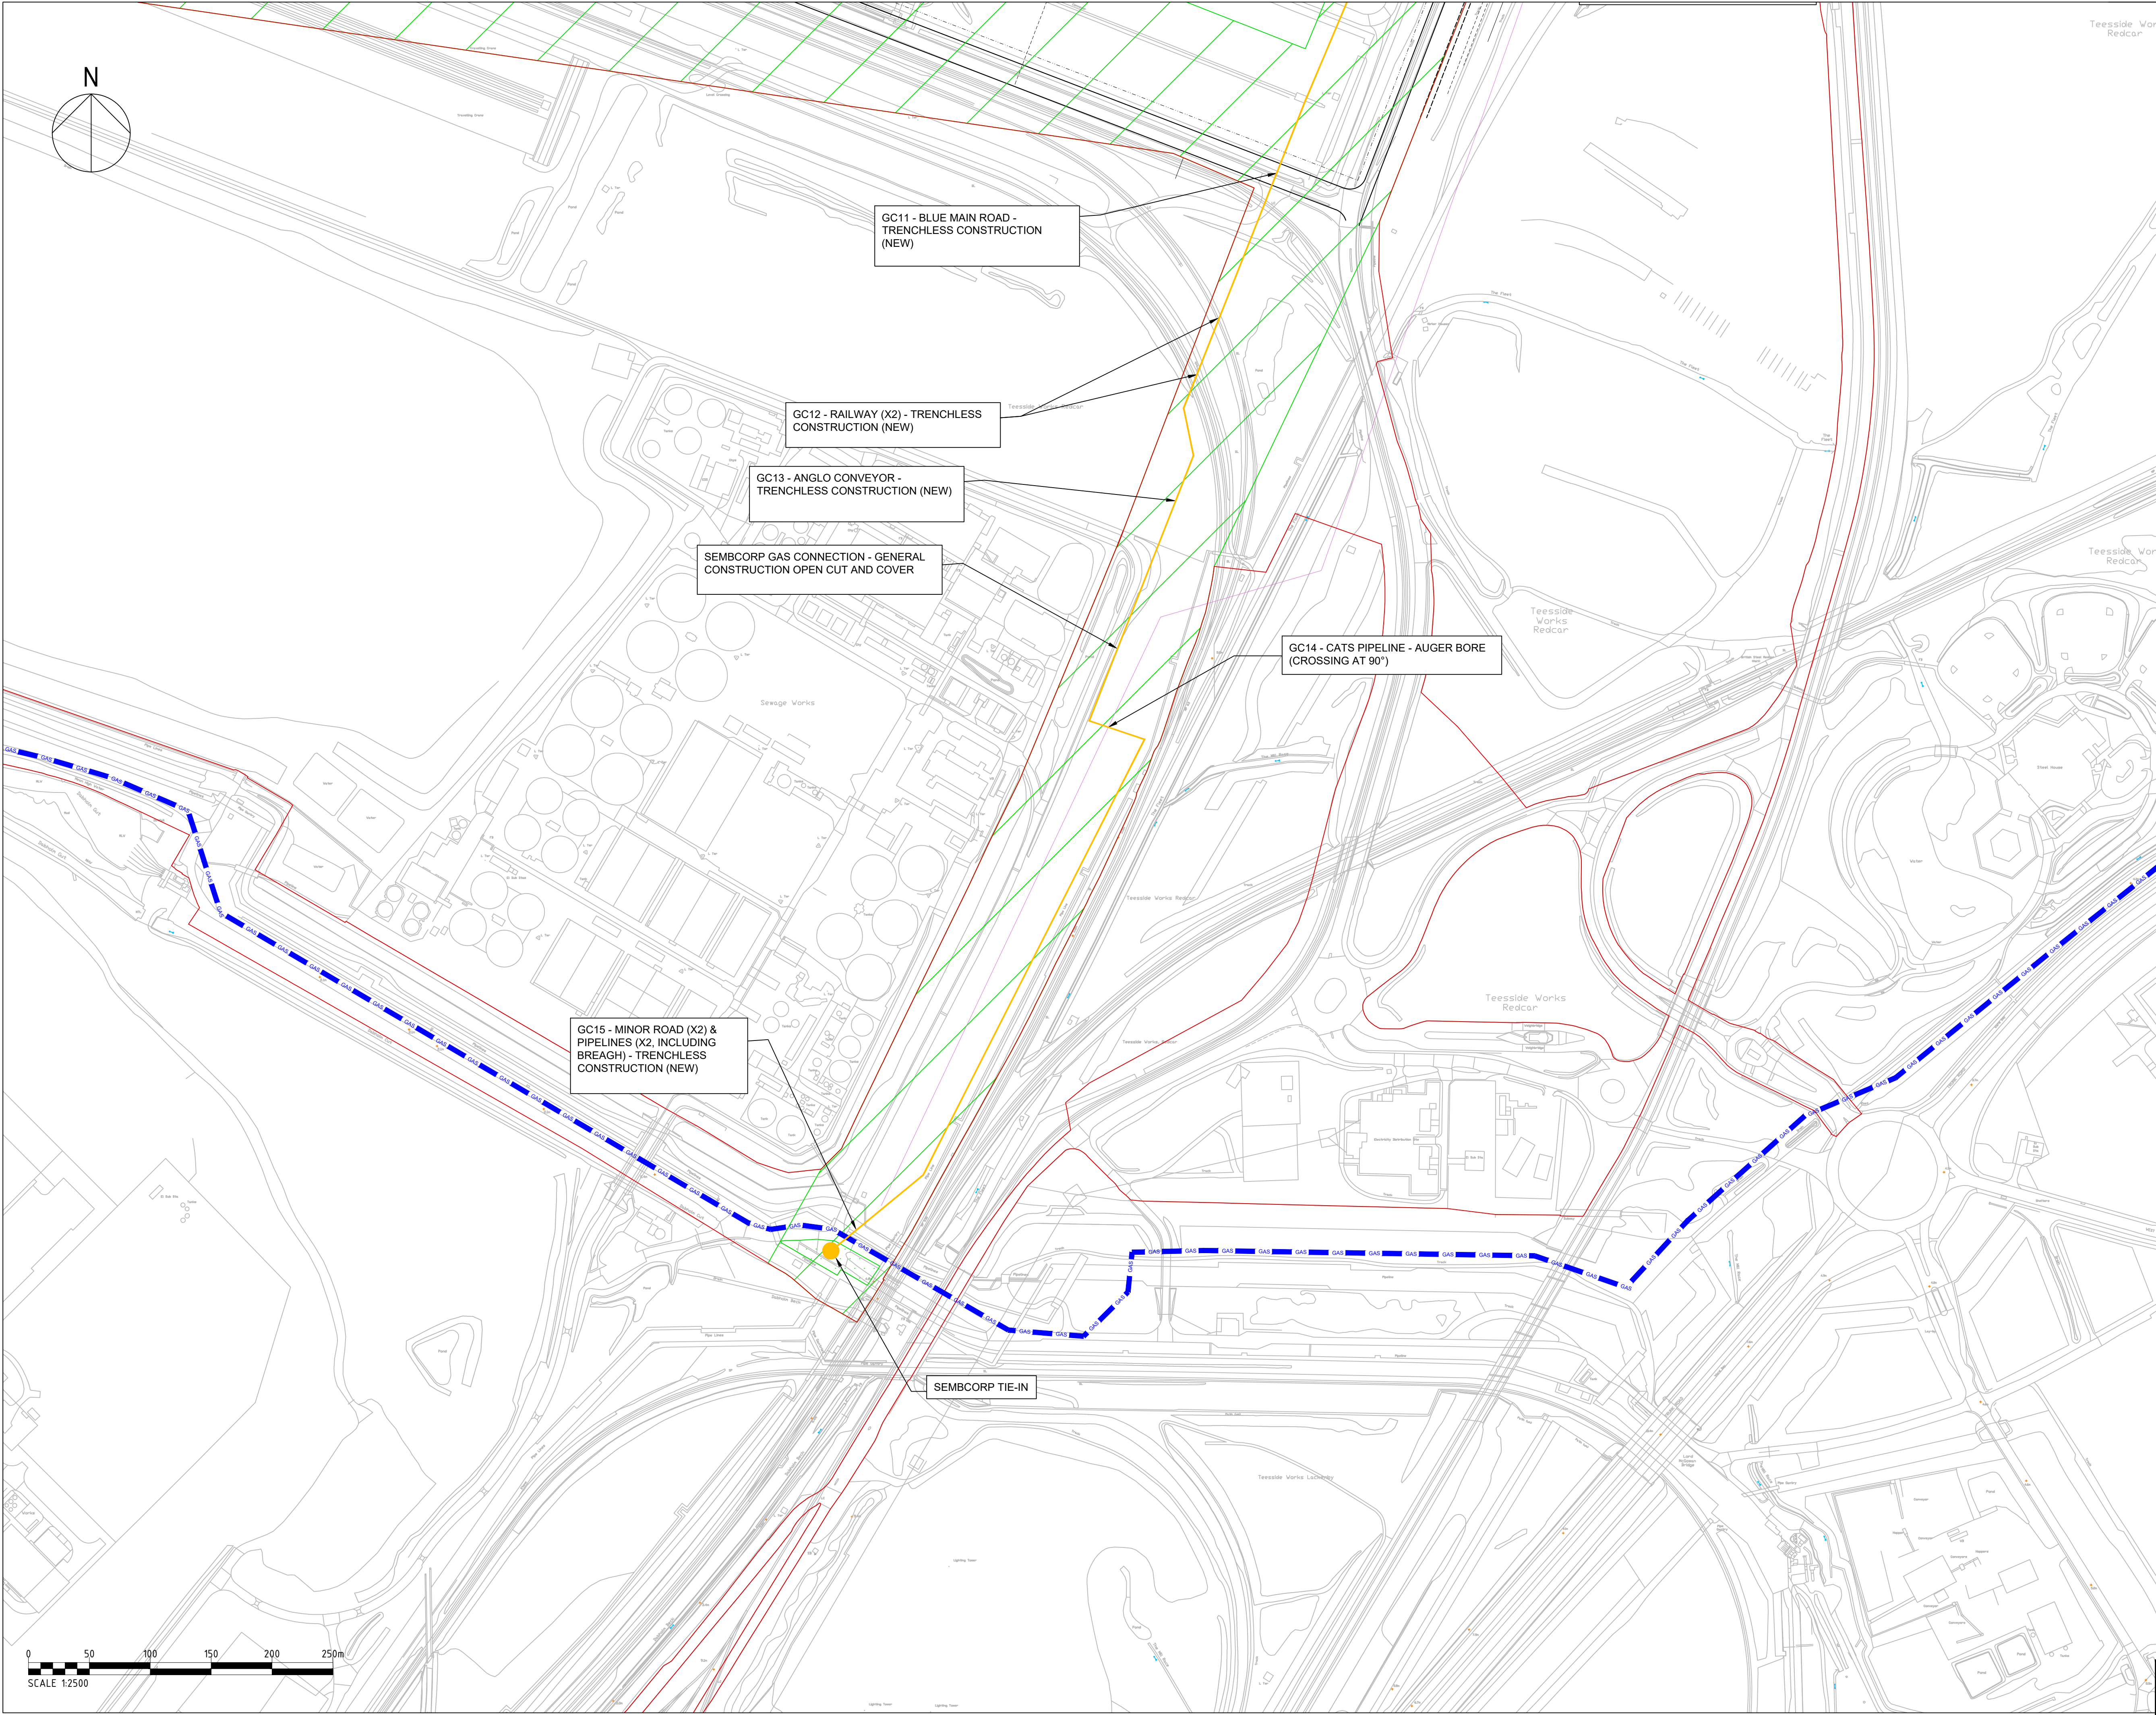

SAFETY, HEALTH AND ENVIRONMENTAL INFORMATION BOX

IT IS ASSUMED THAT ALL WORKS ON THIS DRAWING WILL BE CARRIED OUT BY A COMPETENT CONTRACTOR WORKING, WHERE APPROPRIATE, TO AN APPROPRIATE METHOD STATEMENT

THIS DRAWING TO BE USED ONLY FOR THE PURPOSE OF ISSUE THAT IT WAS ISSUED FOR AND IS SUBJECT TO AMENDMENT

NOTES

KEY

SITE BOUNDARY

WORK NUMBER 2A (UNDERGROUND HIGH PRESSURE GAS PIPELINE)

WORK NUMBER 2B (ABOVE GROUND INSTALLATION)

INDICATIVE SEMBCORP GAS CONNECTION ROUTE & AGI (OPTION 2)

CATS PIPELINE

BREAGH PIPELINE

Revision Details	By	Date	Suffix
	Check		

Purpose of issue

FOR INFORMATION

Applicant

NZT POWER LTD AND NZNS STORAGE LTD

Project Title

Drawing Title

DCO Reference Number - 4.7

INDICATIVE GAS CONNECTION AND ABOVE GROUND INSTALLATIONS PLANS

Sheet 7 of 11 - Connection Option 2

Designed	Drawn	Checked	Approved	Date
	SF			

AECOM Internal Project No.	Suitability	Project Manager
60559231	N/A	

Scale @ A1	Zone / Mileage
AS SHOWN	N/A

THIS DOCUMENT HAS BEEN PREPARED PURSUANT TO AND IS SUBJECT TO THE TERMS OF URS APPOINTMENT BY ITS CLIENT. URS ACCEPTS NO LIABILITY FOR ANY USE OF THIS DOCUMENT OTHER THAN BY ITS ORIGINAL CLIENT ON FOLLOWING URS EXPRESS AGREEMENT TO SUCH USE, AND ONLY FOR THE PURPOSES FOR WHICH IT WAS PREPARED AND PROVIDED.

WHILE AECOM AND URS HAVE BECOME ONE COMPANY, CONTRACTING ENTITIES (ALL OF WHICH ARE NOW WHOLLY OWNED BY AECOM) AND LINES OF COMMUNICATION CURRENTLY REMAIN THE SAME UNLESS SPECIFICALLY AGREED OR COMMUNICATED OTHERWISE.

AECOM Infrastructure & Environment UK Limited
The Colmore Building
20 Colmore Circus
Queensway, Birmingham
Tel: 0121 710 1100
www.aecom.com

Drawing Number	Rev
60559231-PE-DRG-017	0