


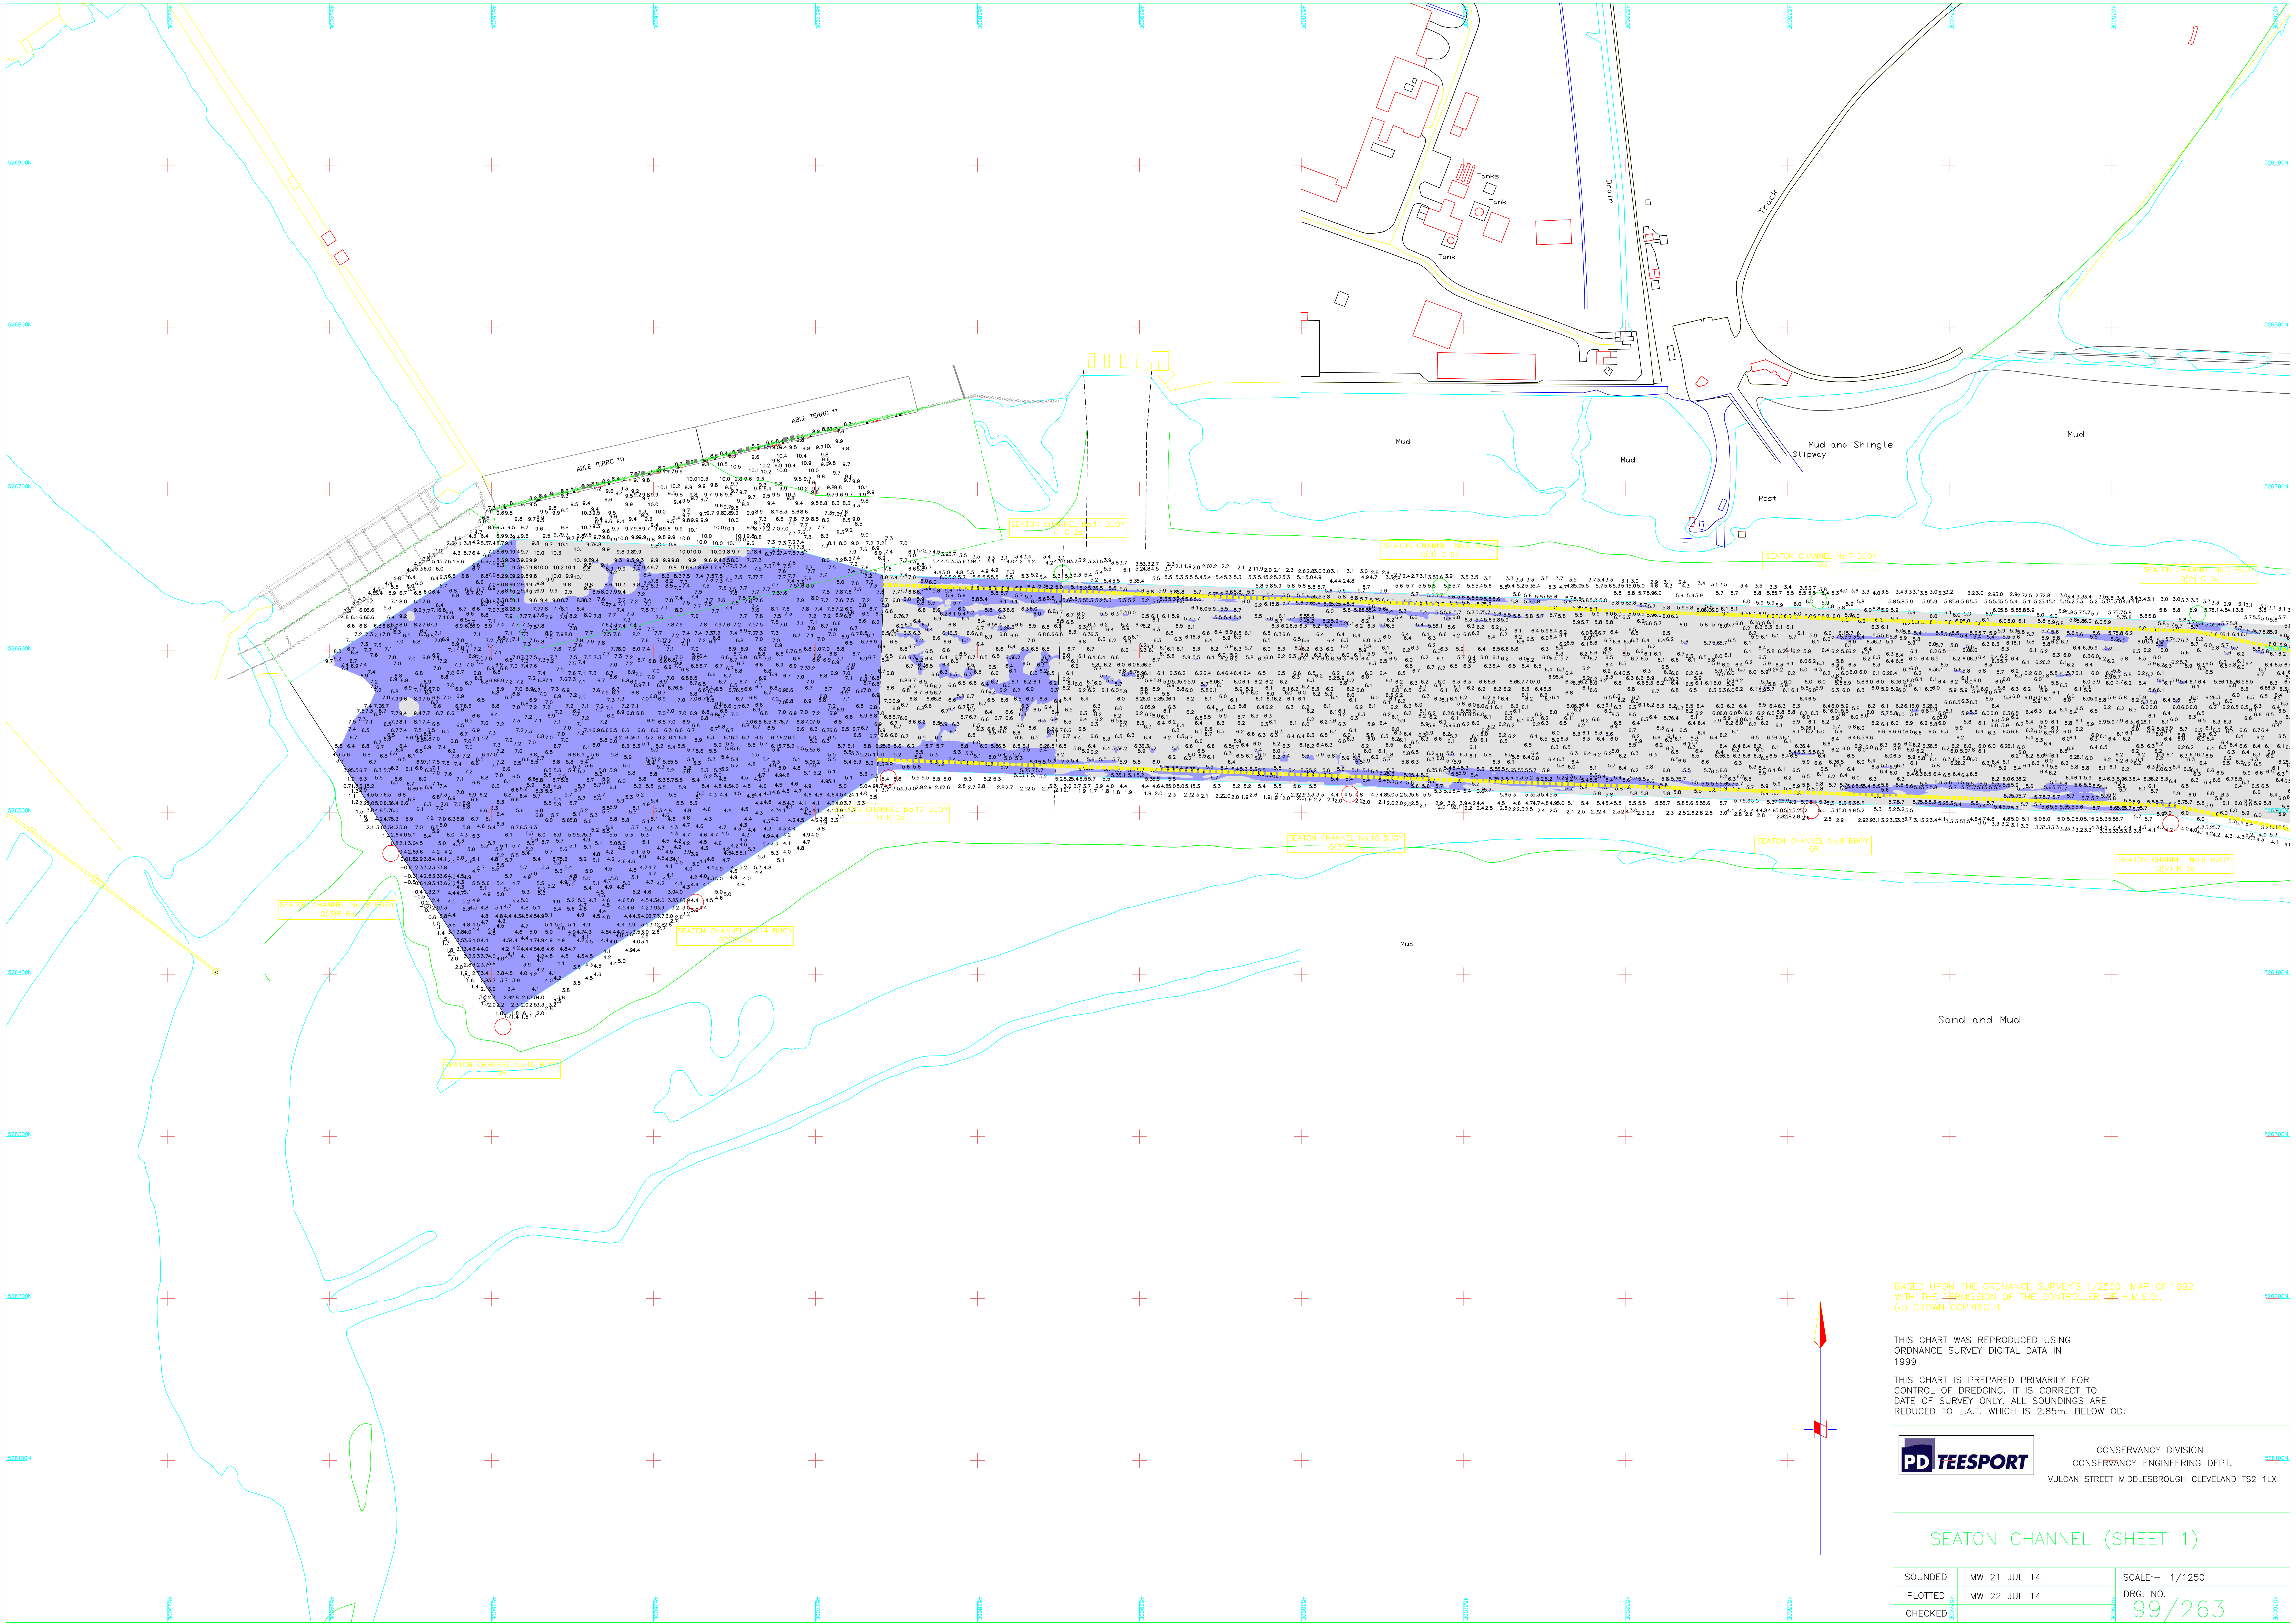

BASED UPON THE ORDNANCE SURVEY'S 1/2500 MAP OF 1992
WITH THE PERMISSION OF THE CONTROLLER OF H.M.S.O.,
(c) CROWN COPYRIGHT.

THIS CHART WAS REPRODUCED USING
ORDNANCE SURVEY DIGITAL DATA IN
1999

THIS CHART IS PREPARED PRIMARILY FOR
CONTROL OF DREDGING. IT IS CORRECT TO
DATE OF SURVEY ONLY. ALL SOUNDINGS ARE
REDUCED TO L.A.T. WHICH IS 2.85m. BELOW OD.

CONSERVANCY DIVISION
CONSERVANCY ENGINEERING DEPT.
VULCAN STREET MIDDLESBROUGH CLEVELAND TS2 1LX

SEATON CHANNEL (SHEET 1)

SOUNDED	MW 21 JUL 14	SCALE:-- 1/1250
PLOTTED	MW 22 JUL 14	DRG. NO.
CHECKED		99/263