
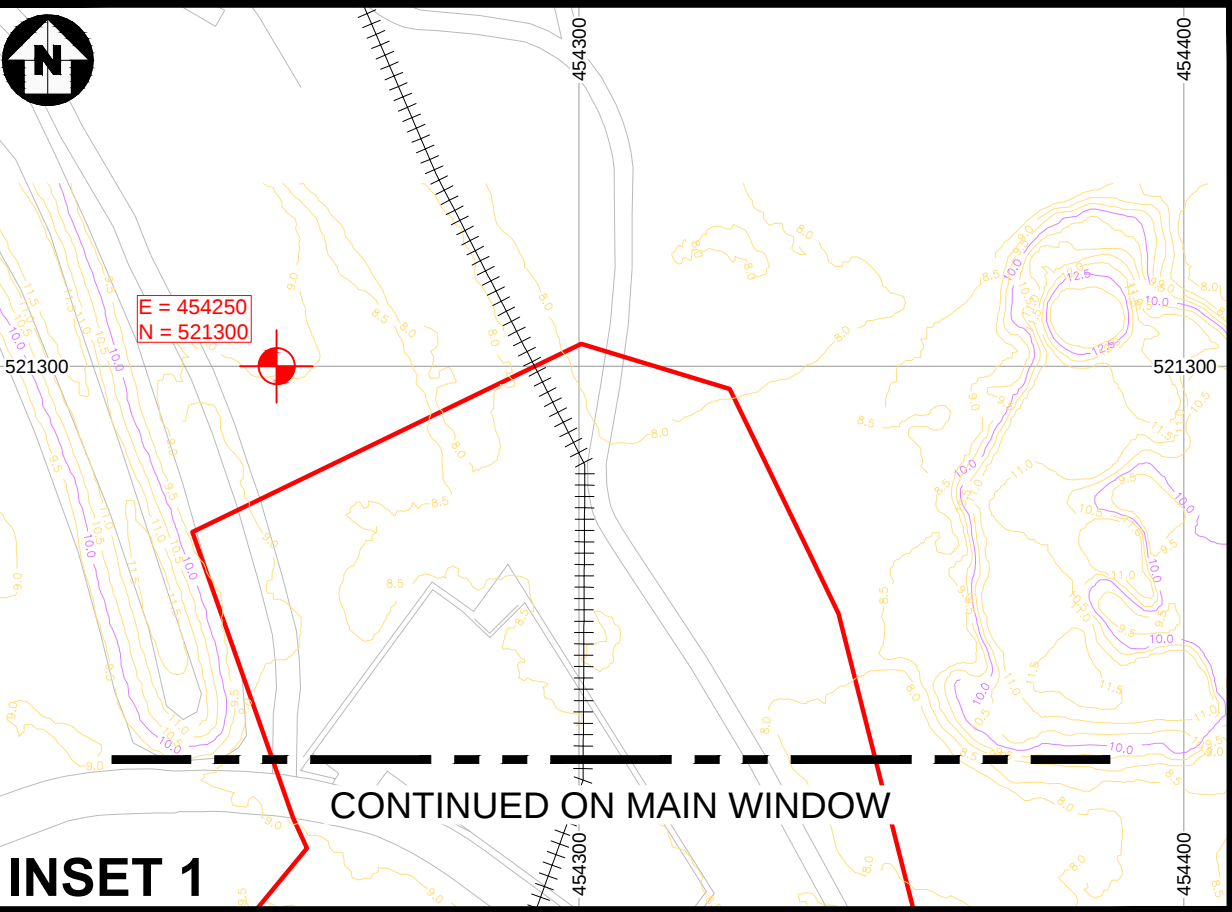


DO NOT SCALE

Millimetres


0 10 100

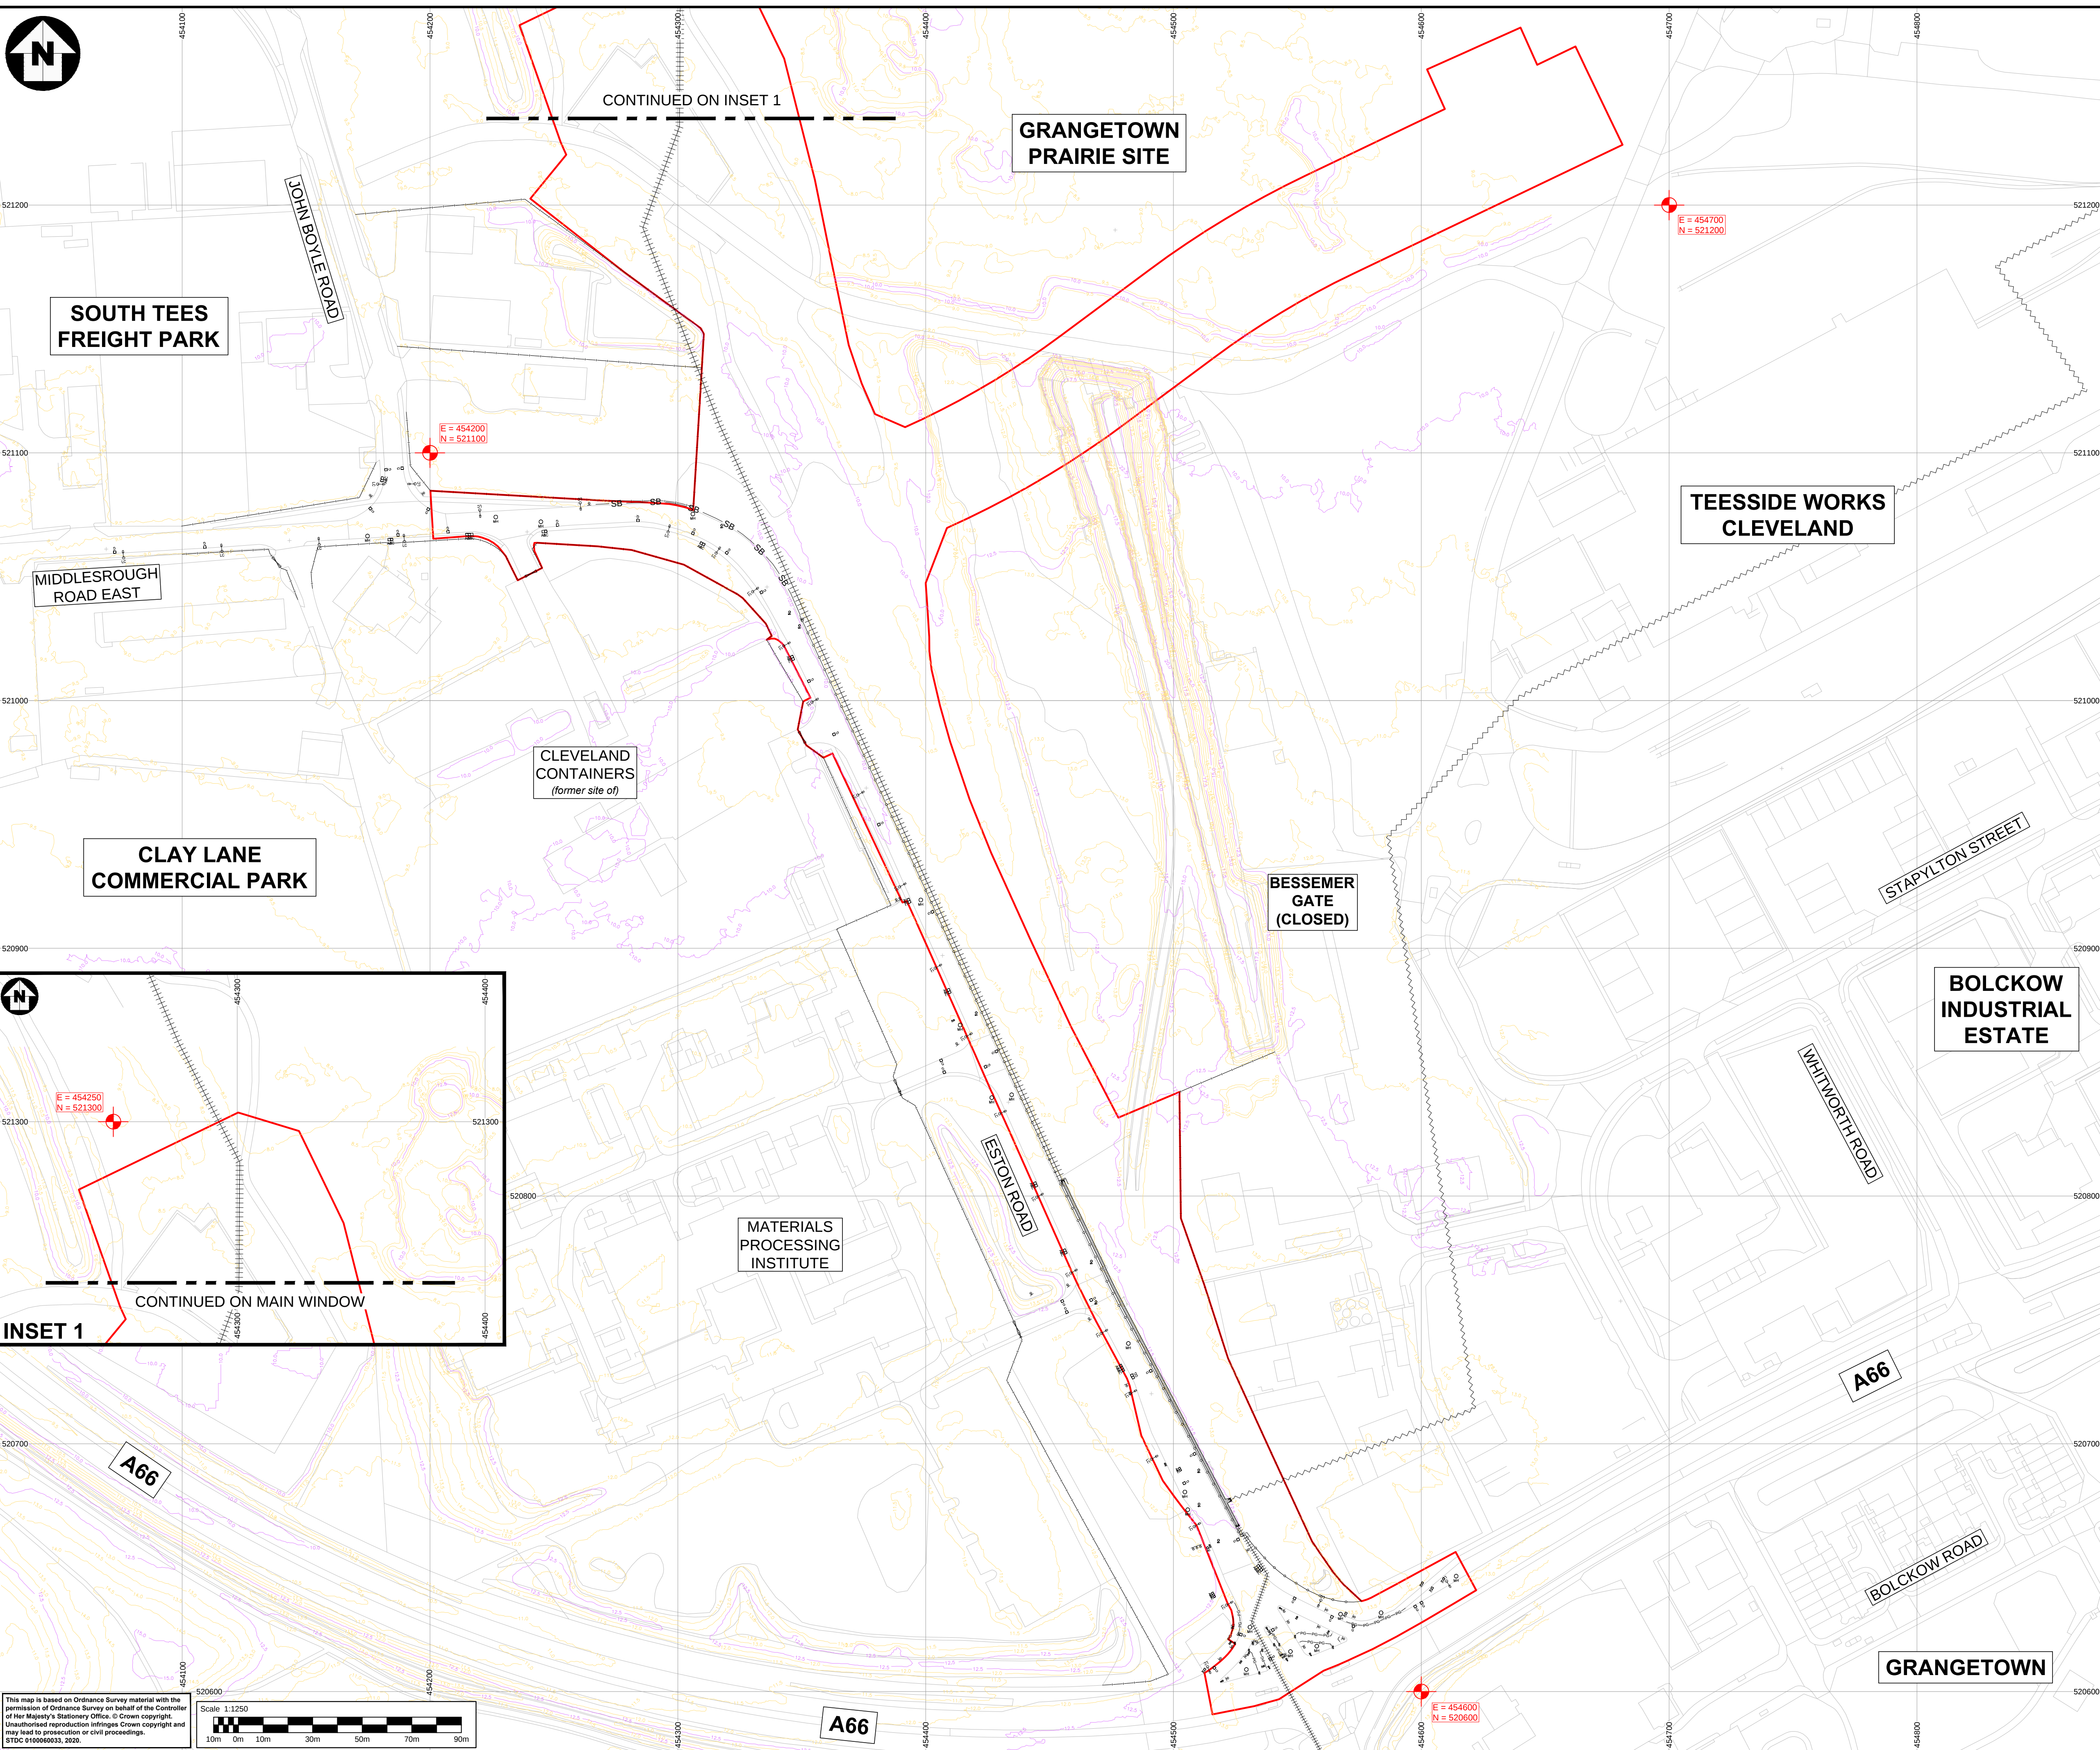

This map is based on Ordnance Survey material with the permission of Ordnance Survey on behalf of the Controller of Her Majesty's Stationery Office. © Crown copyright. Unauthorised reproduction infringes Crown copyright and may lead to prosecution or civil proceedings. STDC 19/0000023, 2020.

- KEY:**
- EXISTING ITEMS:**
- Traffic Bollard
 - Traffic Signal Pole
 - Traffic Sign
 - Lighting Column
 - Safety Barrier
 - Pedestrian Guardrail
 - Security Gates
 - Concrete Palisade Fence
 - Metal Palisade Fence
 - Route of Storm Drain
 - Route of Holme Beck Culvert
 - Drainage Headwall
 - Drainage Gully
 - Manhole / Stop Valve
 - Access Chamber
- CONTOURS:**
- Major Contour (2.5m)
 - Minor Contour (0.5m)
- BOUNDARY:**
- Planning Application Boundary

- NOTES:**
- On site topographic survey of existing not yet undertaken.
 - Indicative topographic survey items shown are taken from Google Street View and Asbuilt Construction Records from Eston Road / A66 Signallisation Scheme (2010) and are indicative of locations. All locations subject to formal topographic survey verification.
 - Spot heights and contours are indicative only using existing data freely available from the Environment Agency Data website at <https://environment.data.gov.uk/DefraDataDownload/?Mode=survey> using type: LIDAR-DTM-1M-NZ52sw. All level information subject to formal topographic survey verification.

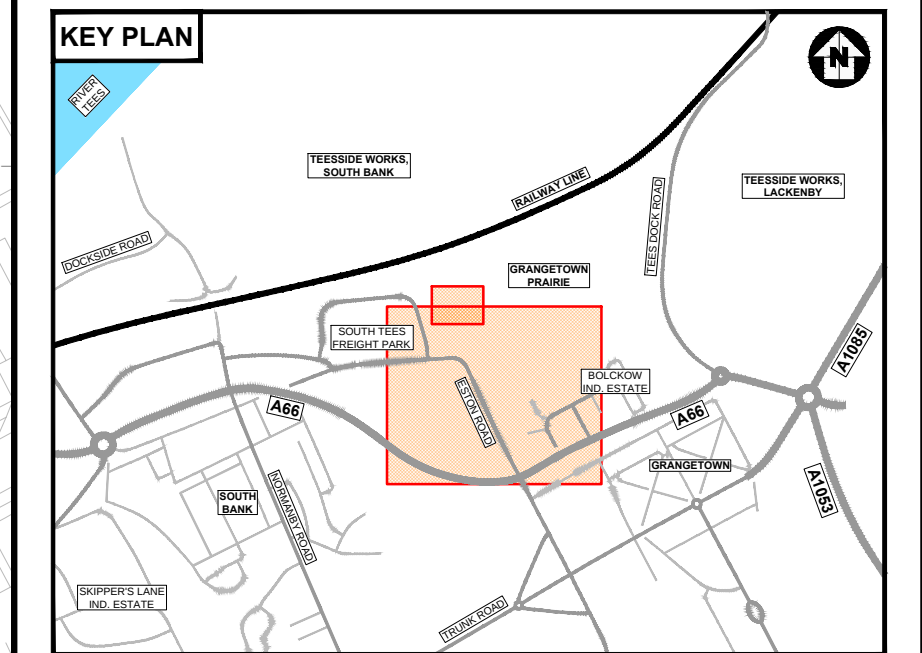

Description						
Status	Revision	Drawn	Checked	Reviewed	Authorised	Issue Date
Description						
Status	Revision	Drawn	Checked	Reviewed	Authorised	Issue Date
Description						
Status	Revision	Drawn	Checked	Reviewed	Authorised	Issue Date
Description						
Status	Revision	Drawn	Checked	Reviewed	Authorised	Issue Date

FOR PLANNING APPLICATION						
Status	Revision	Drawn	Checked	Reviewed	Authorised	Issue Date
A1	CO1	MT	DF	DS	DS	27/05/20

APPROVED - PUBLISHED						Status
						A1

ATKINS
Member of the SNC-Lavalin Group

Dunedin House
Columbia Drive
Stockton-on-Tees
Cleveland
TS17 6BJ
Tel: +44 (0)1642 525200

Copyright © Atkins Limited (2020) www.atkinsglobal.com

STDC
Teesside Management Offices,
Redcar, TS10 5WQ
www.southteesdc.com

South Tees Development Corporation

Project Title
SOUTH TEES DEVELOPMENT CORPORATION

Drawing Title
**PRAIRIE SITE ENABLING WORKS
PLANNING APPLICATION
INDICATIVE TOPOGRAPHIC SURVEY
& 0.5M CONTOURS**

Drawing Number		Originator		Volume	
STDC_HWY - ATK - LDC -		PR		- DR - CH - 000002	
Location		Type	Role	Number	Rev
A1		Scale: 1:1250	Project Ref. No: 5198022	Sheet: 1 of 1	C01

Drawing File: STDC_HWY-ATK-LDC-PR-DR-CH-000002.dwg