



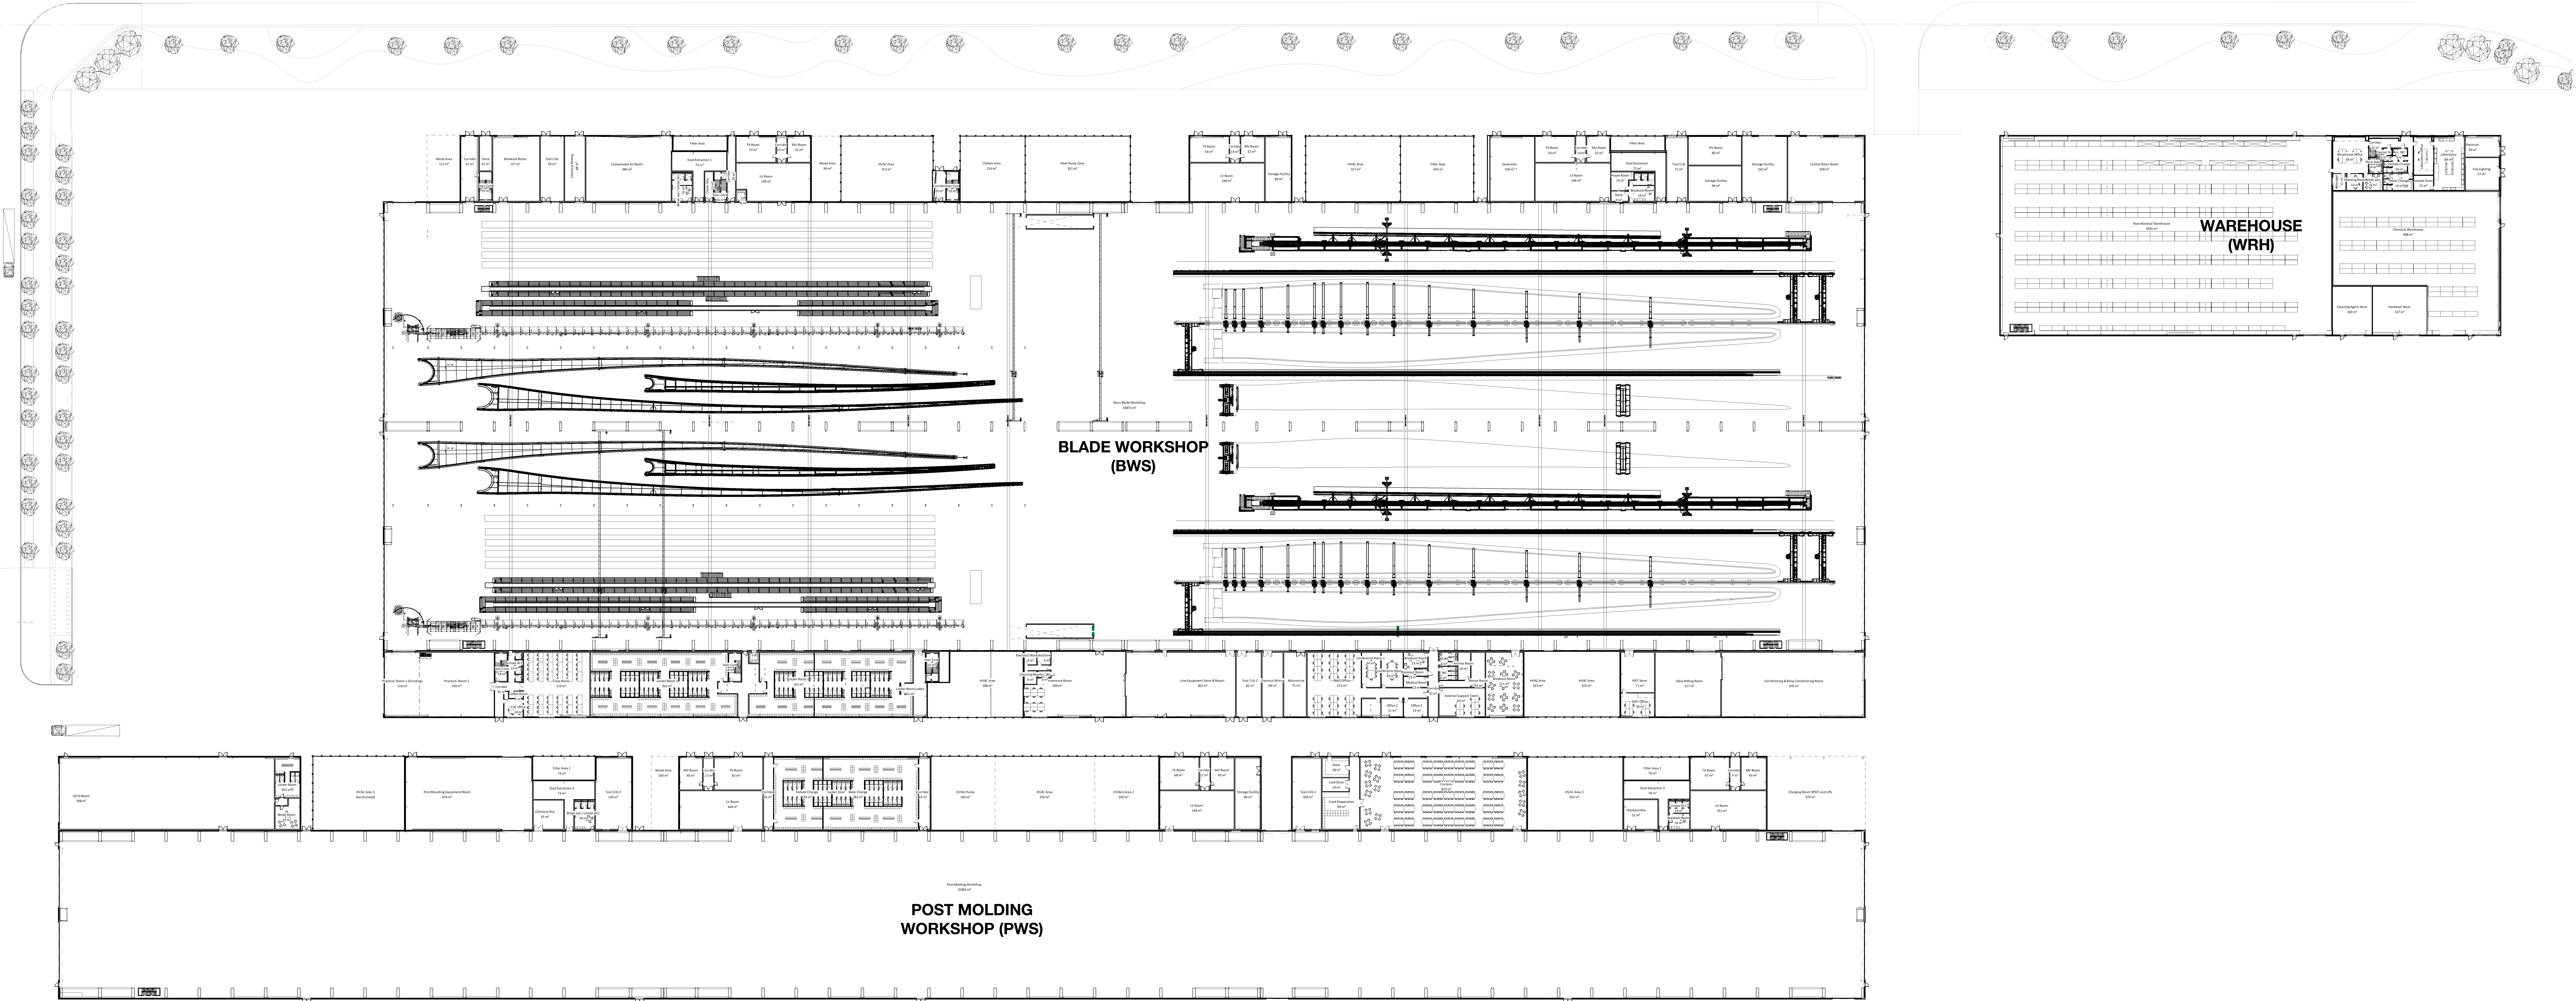

Blade Workshop, Post Molding Workshop & Warehouse GA Plan - Level 00

1:100

Key Plan

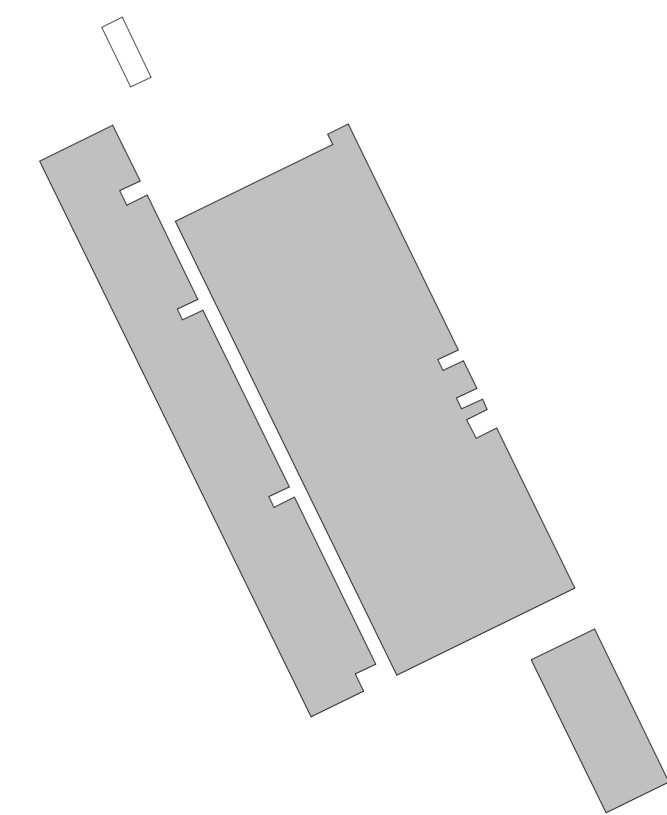

P2	Client Comments Revision	BMD	JM	13/09/2021
P1	First Issue	JM	JE	26/09/2021
Rev.	Description	Drawn	Checked	Date
Availability				
Suitability				
Work In Progress				
Project				
LM Wind Power				
LM Wind UK Facility				
Teesport, United Kingdom				
Drawing				
BWS, PWS & WRH Ground Floor GA Plan				
Drawing No.				
Project ID	Originator	Zone	Level	Type
LMW	FWD	00	00	DR
Ryder Project No.	Scale at A0	Status	Revision	
10548-00	1:500	SO	P2	