

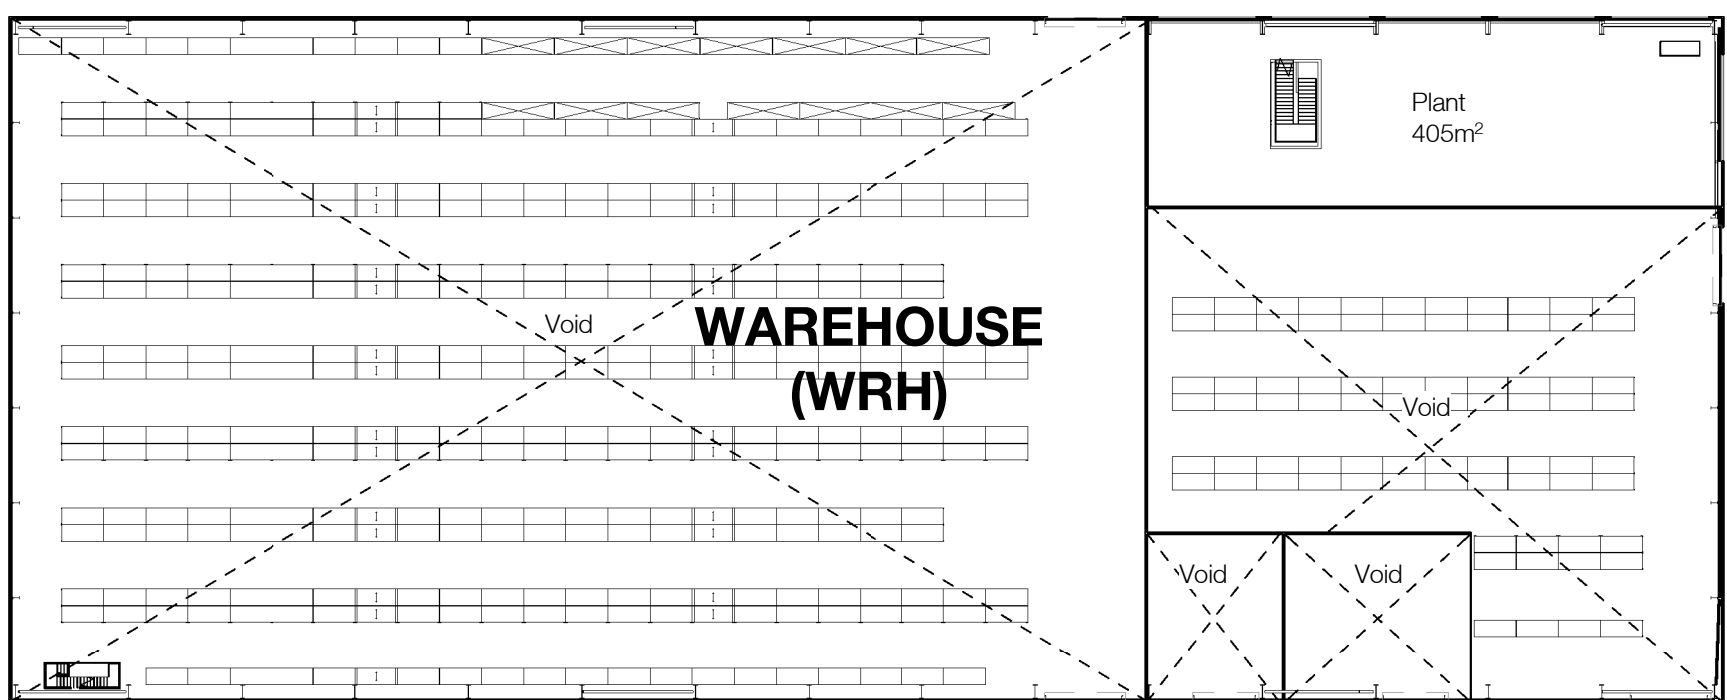


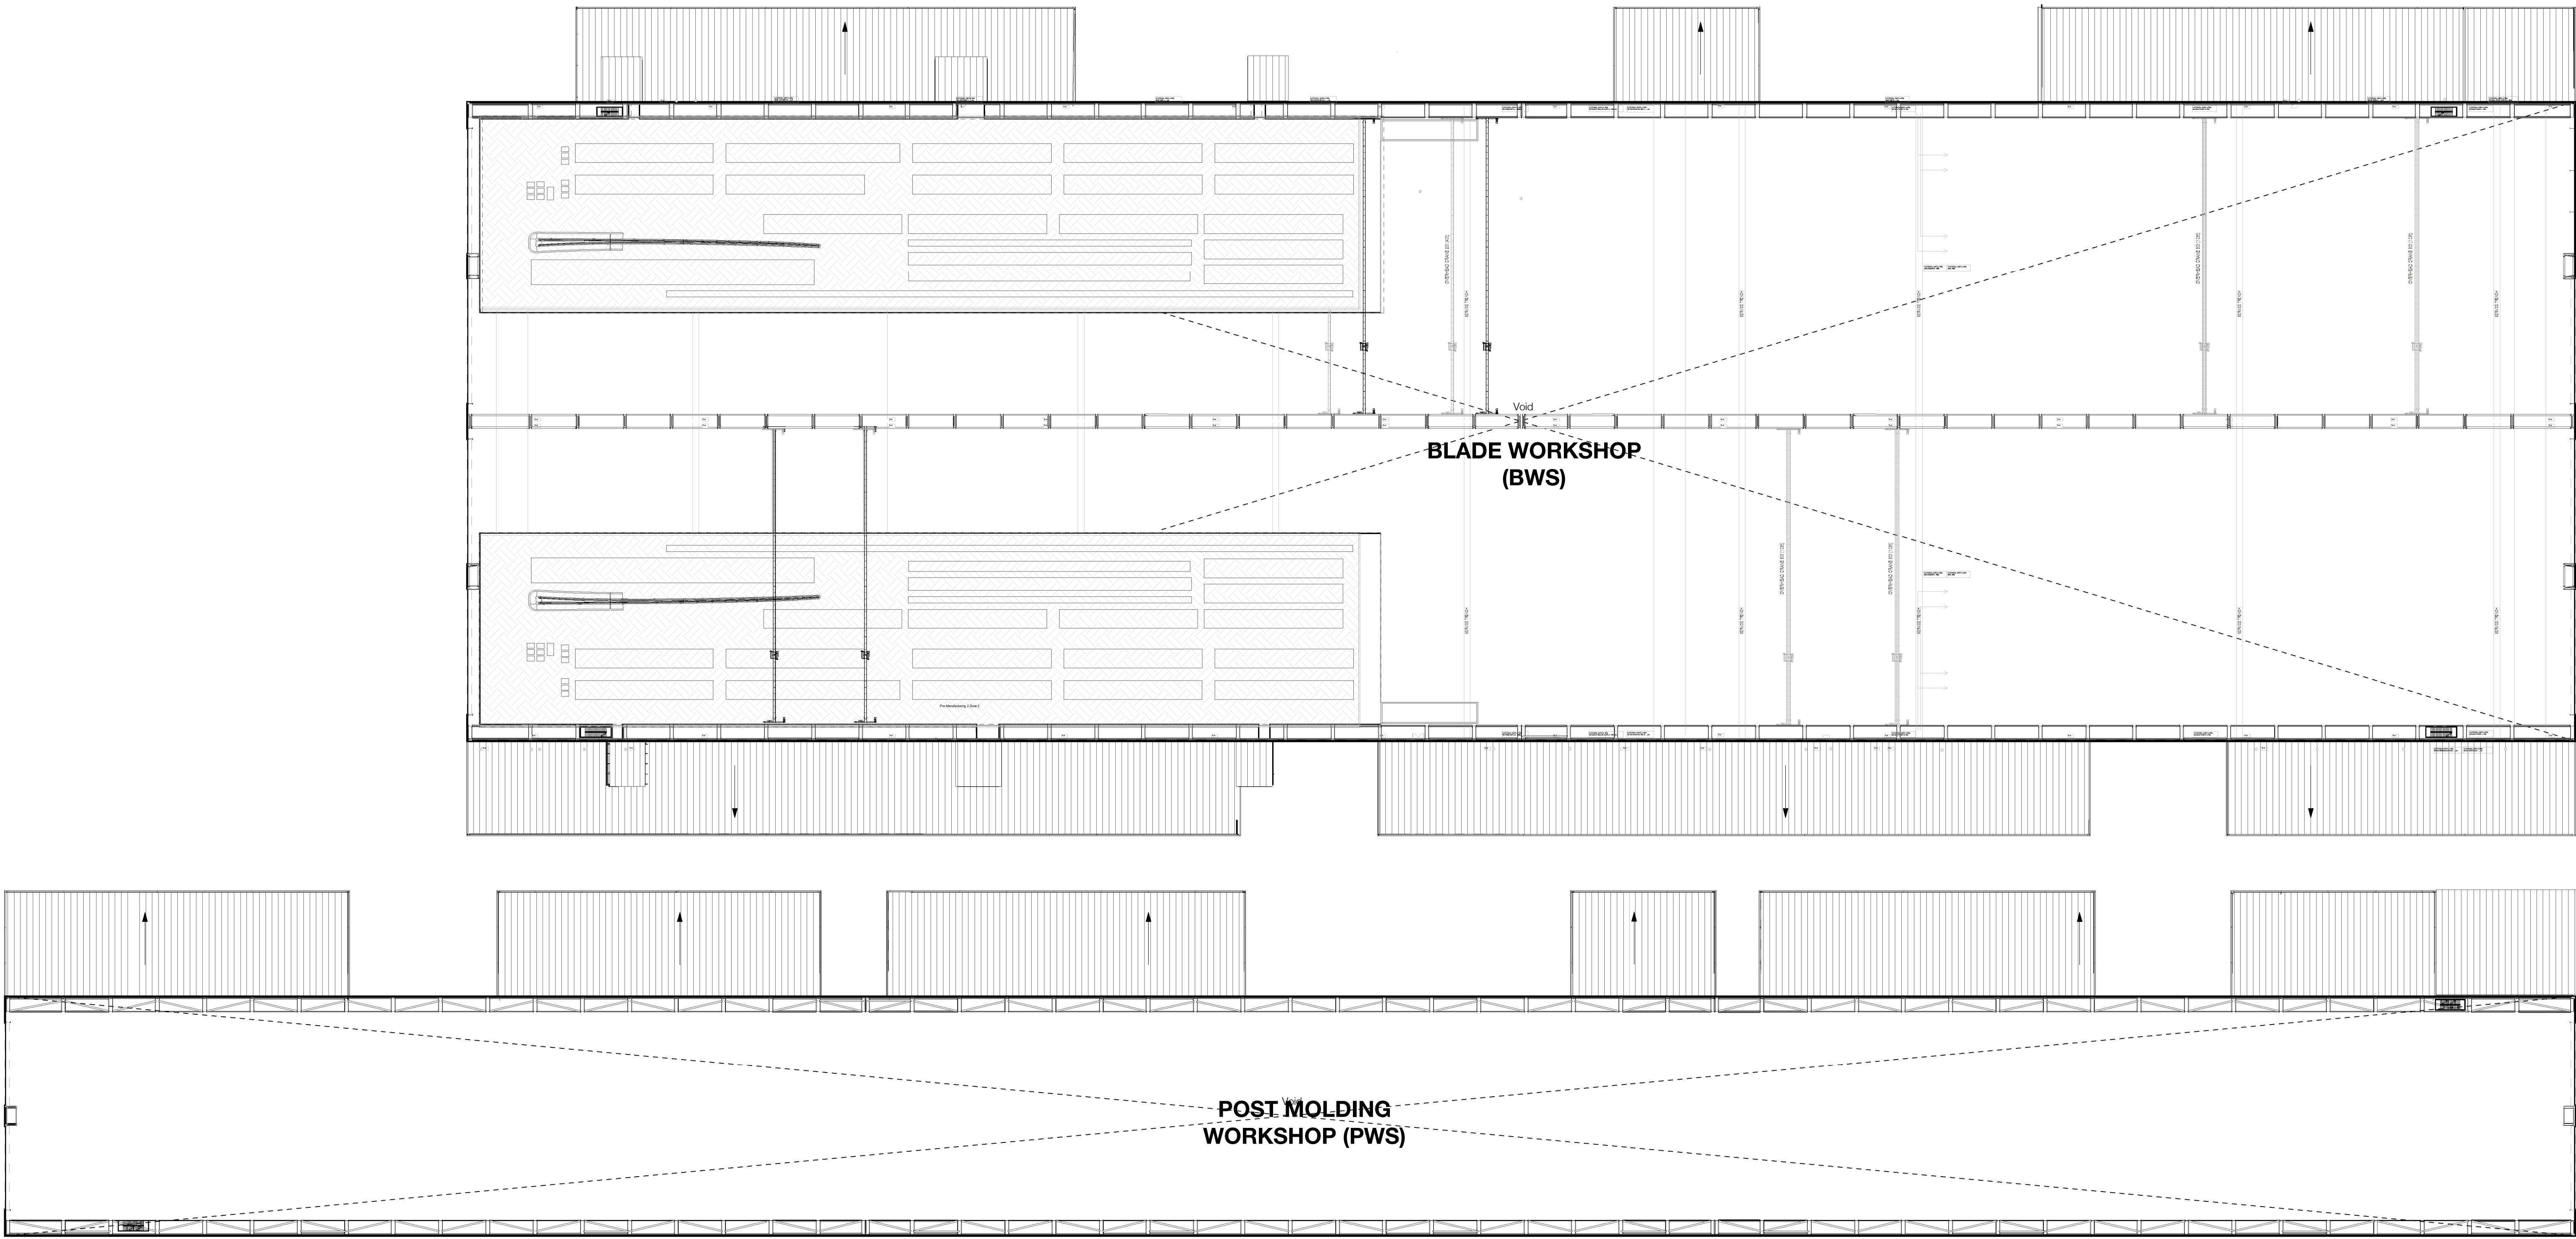

Blade Workshop, Post Molding Workshop & Warehouse GA Plan - Mezzanine

1:600

Key Plan

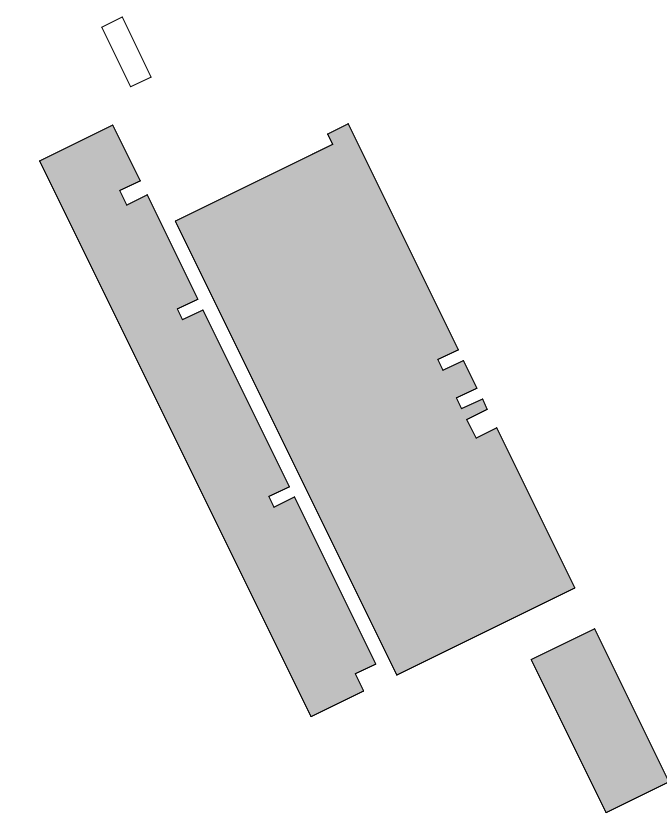

P2	Client Comments Revision	EMC	JM	13/09/2021
P1	First Issue	JM	JRE	26/09/2021
Rev.	Description	Drawn	Checked	Date
Amendment				
Suitability				
For Information				
Project				
LM Wind Power				
LM Wind UK Facility				
Teesport, United Kingdom				
Drawing				
BWS, PWS & WRH Upper Floor GA Plan				
Drawing No.				
Project ID	Originator	Zone	Level	Type
LMW	RYD	00	MD	DR
Rule				
A				
Number				
3001				
Ryder Project No.				
10548-00	Scale at	A0	Status	Revision
	1: 500	S2		P2