

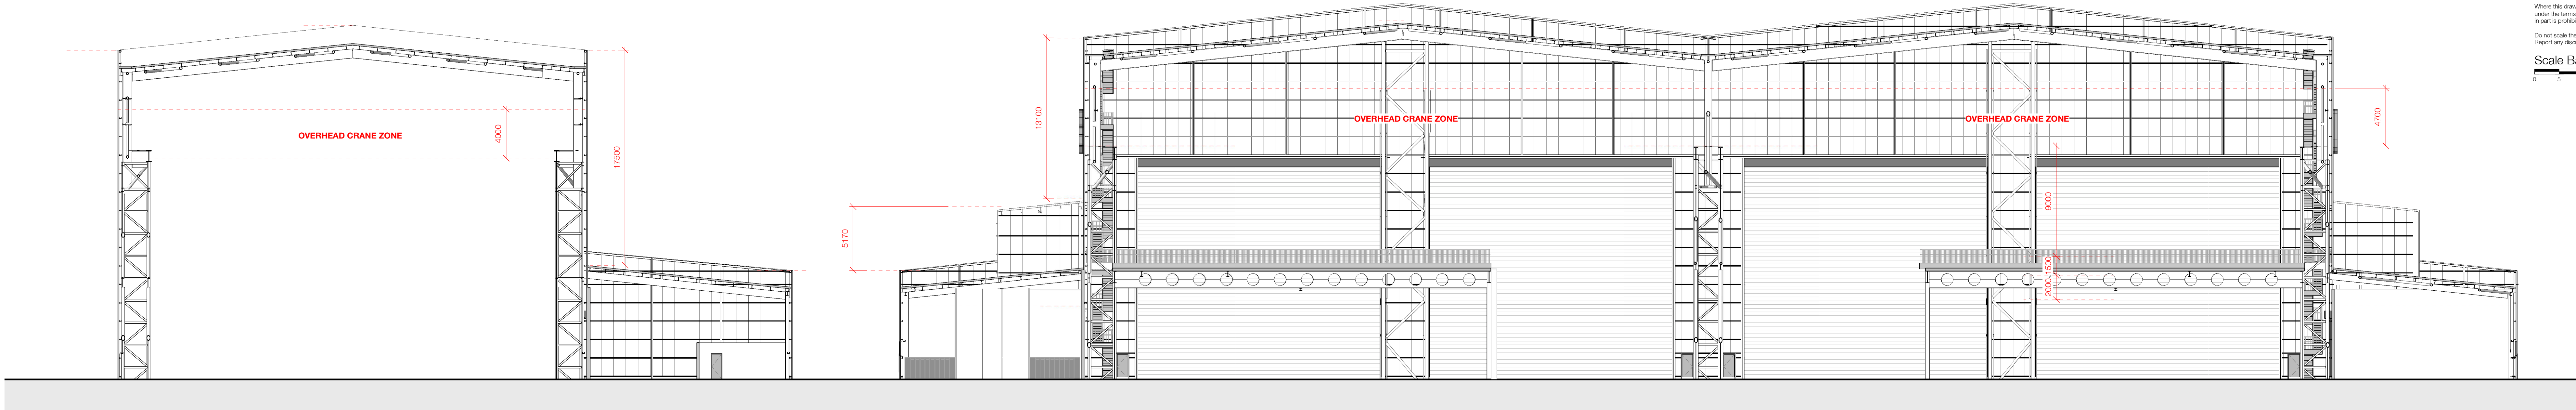



The use of this data by the recipient acts as an agreement of the following statements.
Do not use this data if you do not agree with any of the following statements.
All drawings are based upon site information supplied by third parties and as such their accuracy cannot be guaranteed. All features are approximate and subject to clarification by a qualified topographical survey. Utility service enquiries and confirmation of the legal boundaries.
The controlled version of this drawing should be viewed in DWG or PDF format not DWG or other formats. All parts of this drawing must be made in full colour.
Where this drawing has been based upon Ordnance Survey data, it has been reproduced under the terms of Rights Licence No. 100002164. Reproduction of this drawing in whole or in part is prohibited without the prior permission of Ordnance Survey.
Do not scale the drawings. Use figured dimensions in all cases. Check all dimensions on site. Report any discrepancies in writing to Ryder before proceeding.

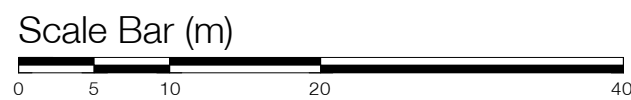


GA Cross Section A Copy 1
1:200

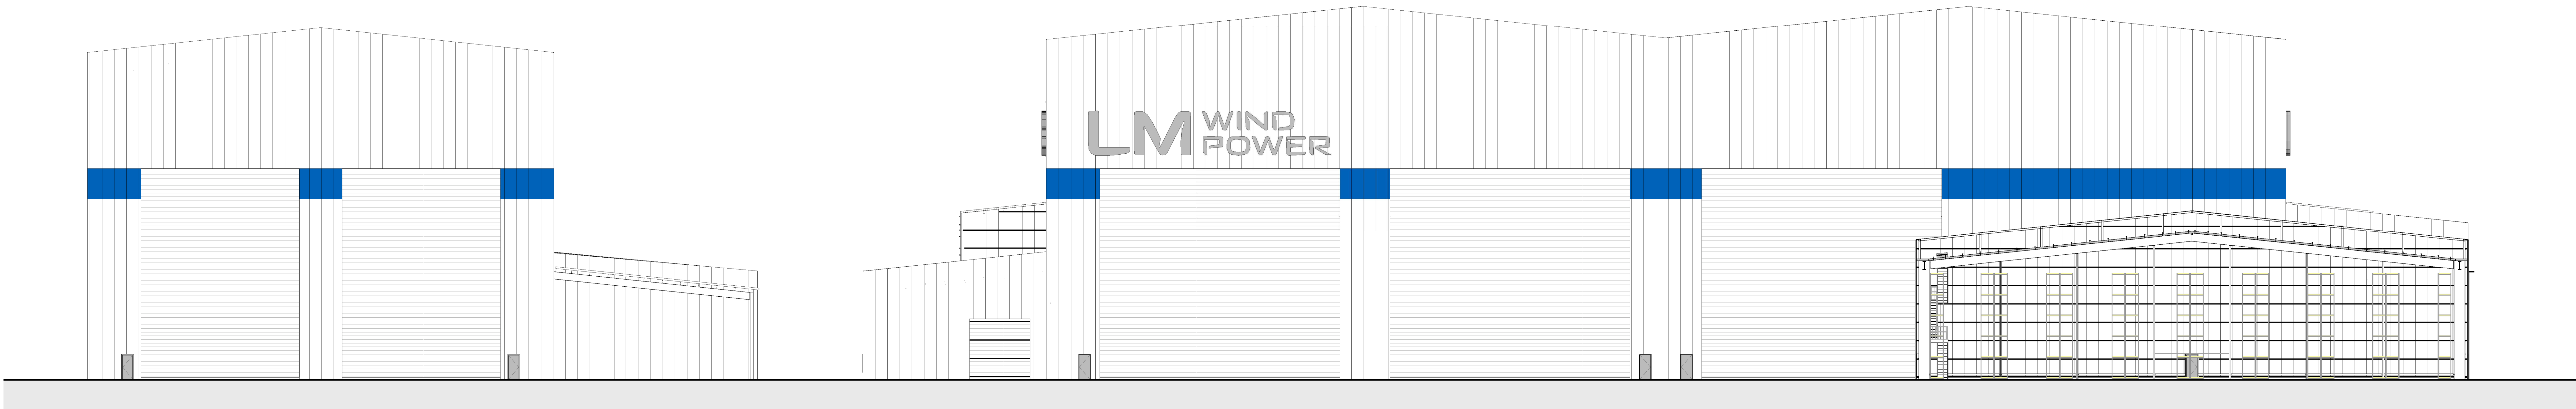

GA Cross Section B Copy 1
1:200

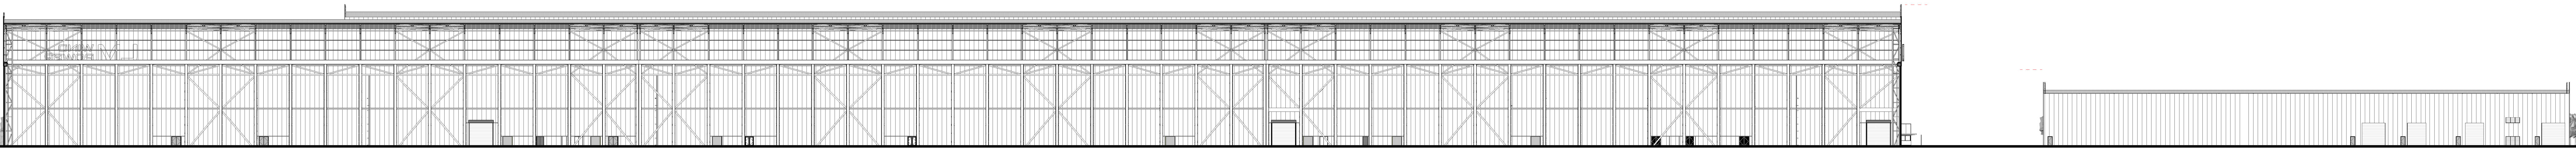


Post Molding Workshop (PMW) - Section C Copy 1
1:200

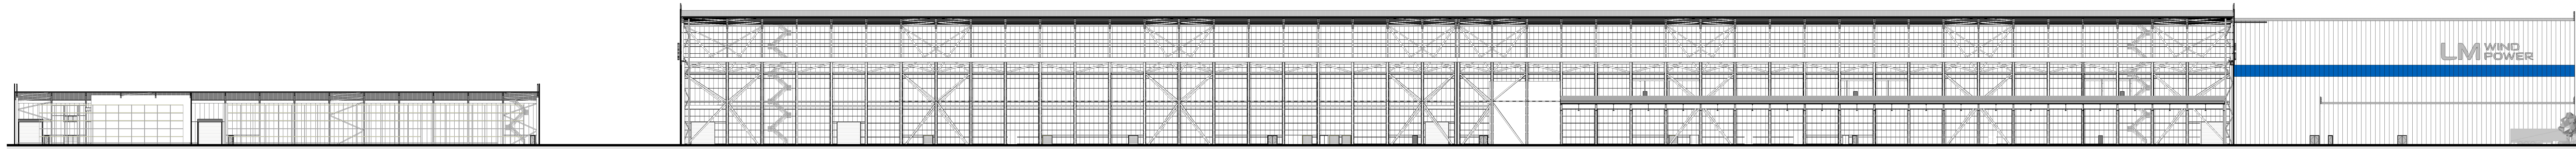

Warehouse and Main Blade Workshop - Section D Copy 1
1:200

Key Plan

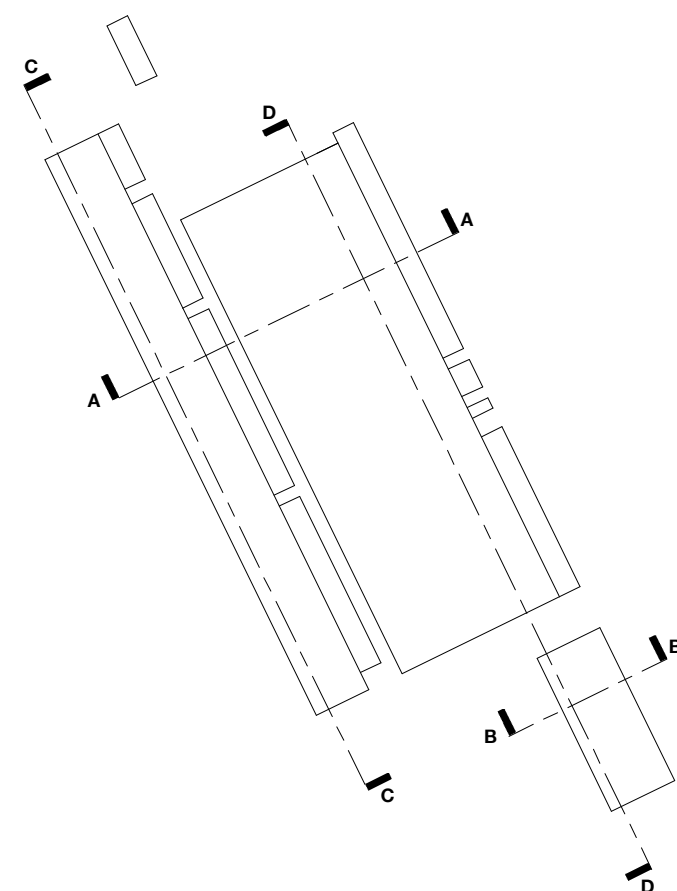

Rev.	Description	Drawn	Checked	Date
P2	Client Comments Revision	EMC	JM	13/09/2021
P1	First Issue	JM	JE	26/09/2021

Assessment
Suitability
For Information
Project
LM Wind Power
LM Wind UK Facility
Teesport, United Kingdom
Drawing
GA Sections

Project ID	Originator	Zone	Level	Type	Rate	Number
LMW	FWD	00	ZZ	DR	A	3810
Ryder Project No.	Scale of A0	Status	Revision			
10548-00	A0	S2	P2			
	indicated					

info@ryderarchitecture.com
www.ryderarchitecture.com

Ryder