
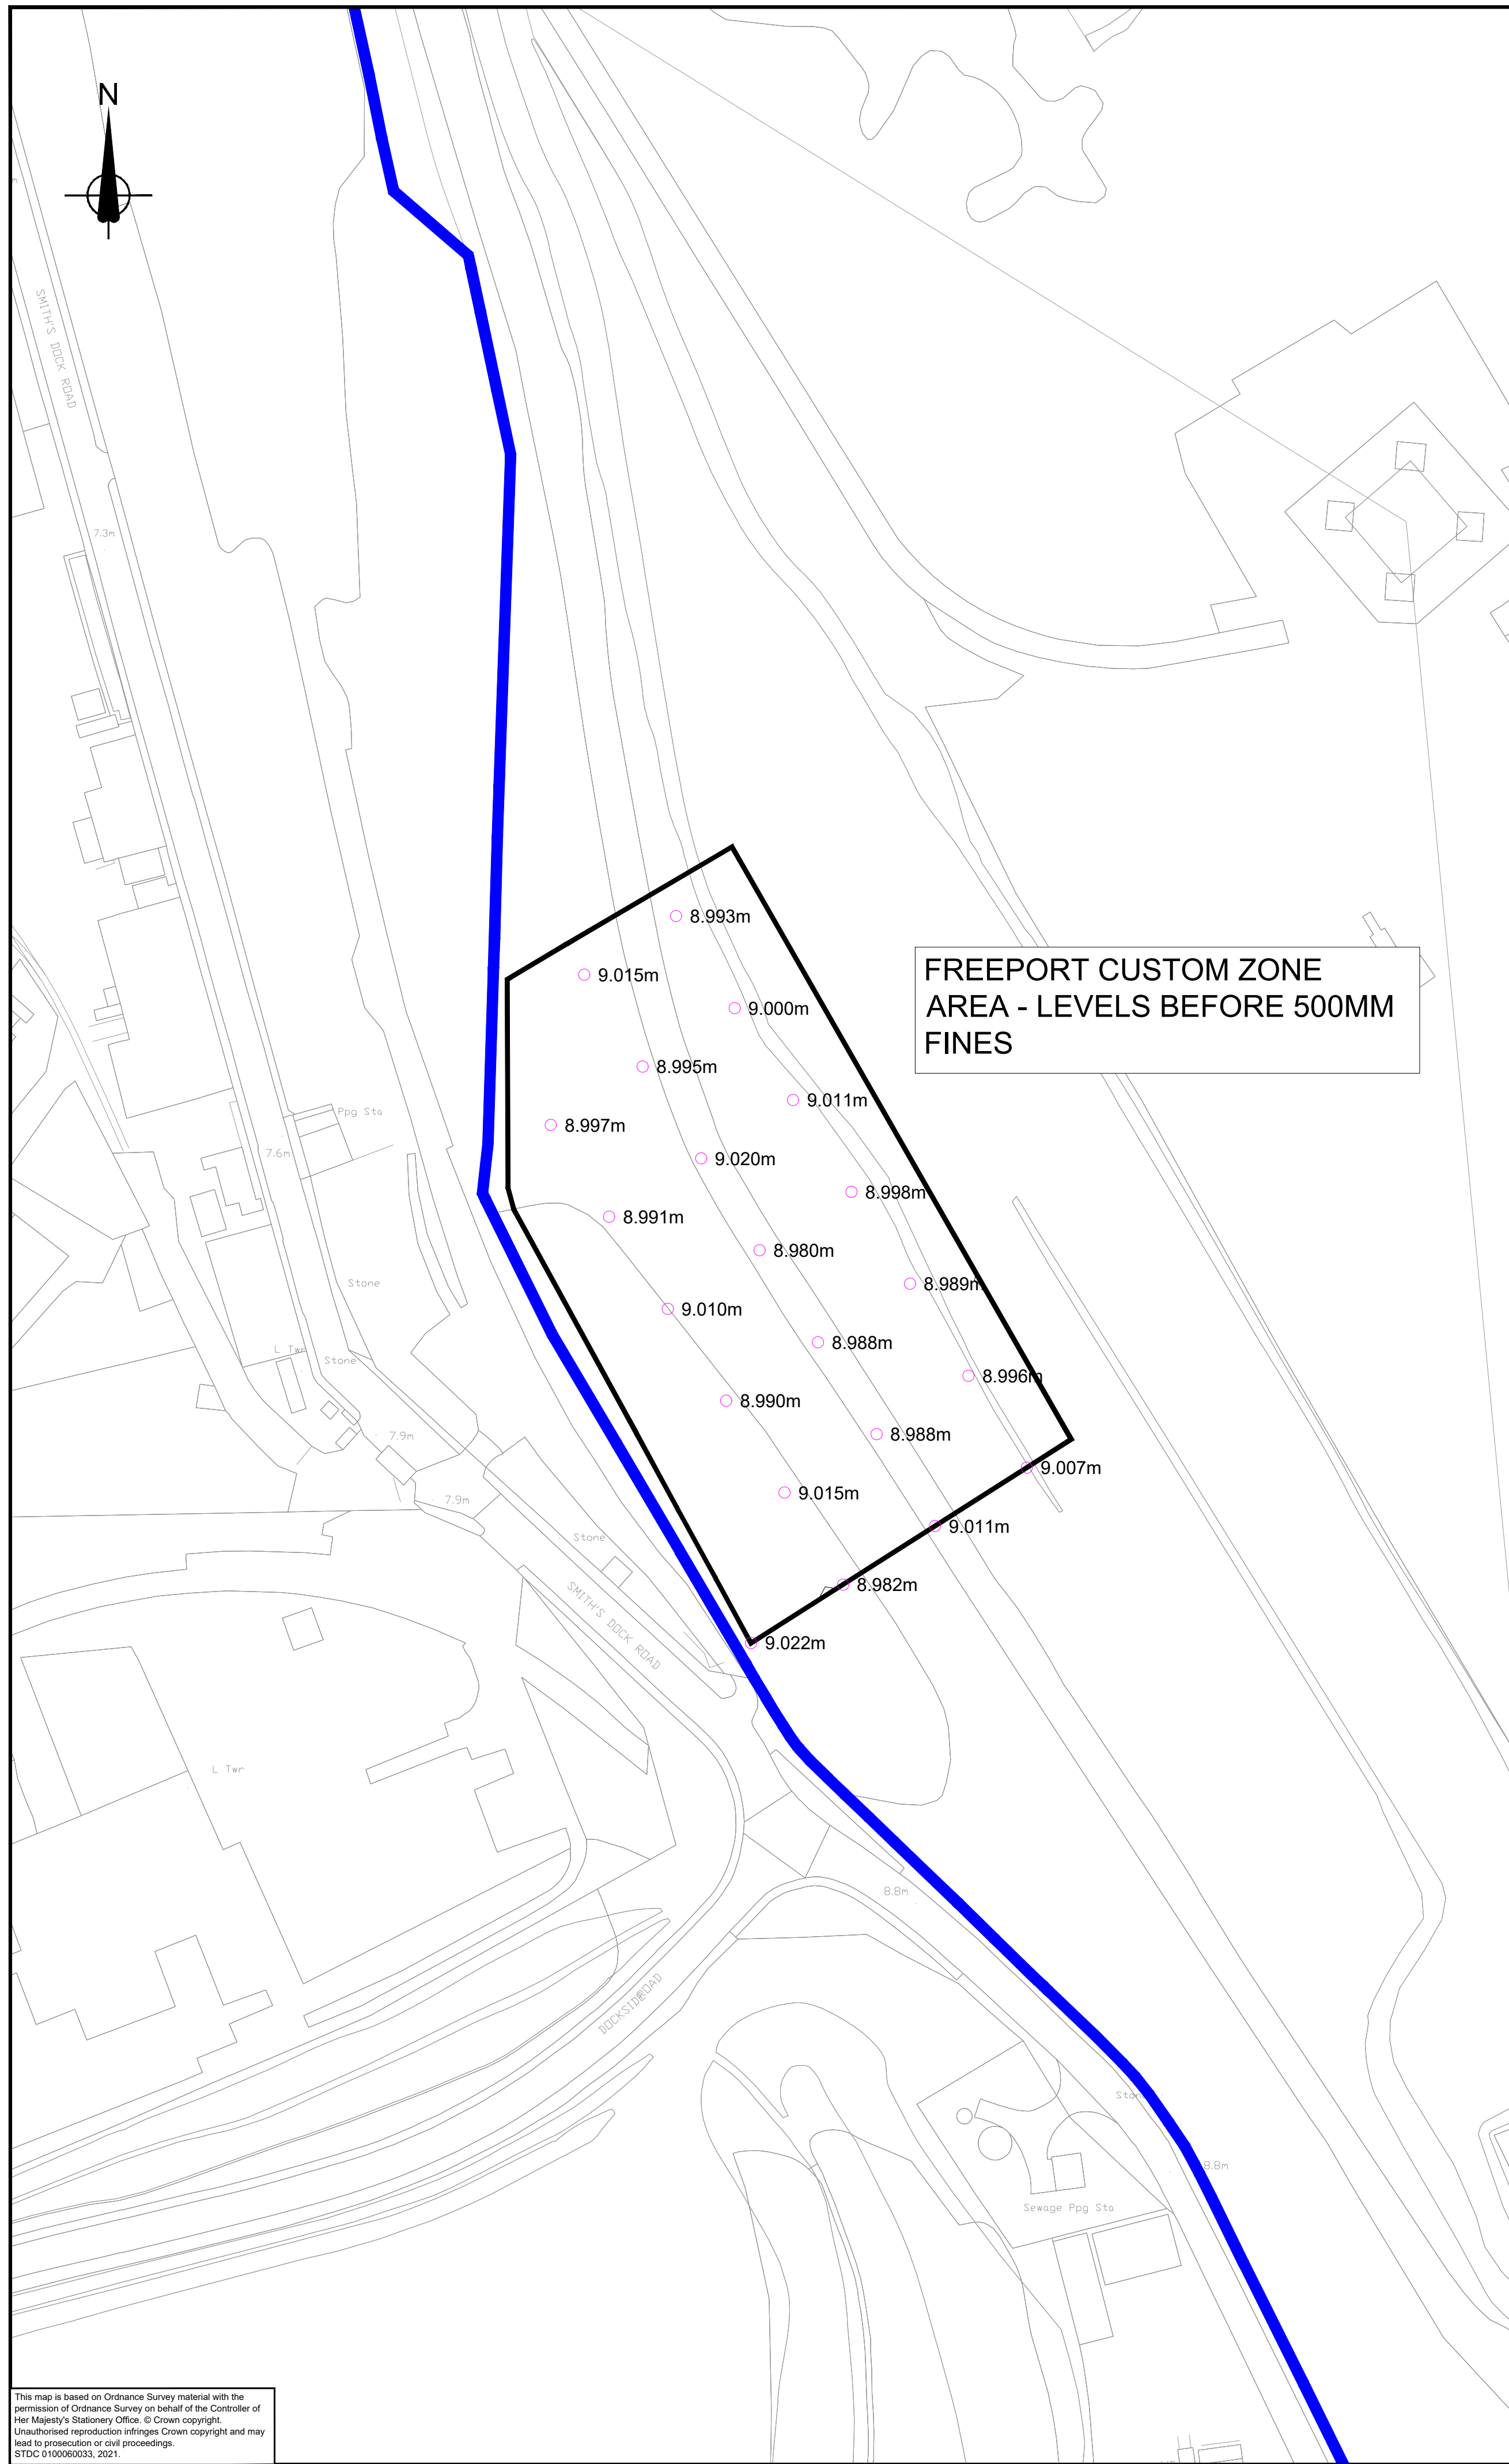



DO NOT SCALE

Millimetres

0 10 100

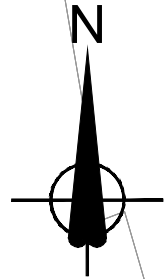

This map is based on Ordnance Survey material with the permission of Ordnance Survey on behalf of the Controller of Her Majesty's Stationery Office. © Crown copyright. Unauthorised reproduction infringes Crown copyright and may lead to prosecution or civil proceedings. STDC 010008003, 2021.

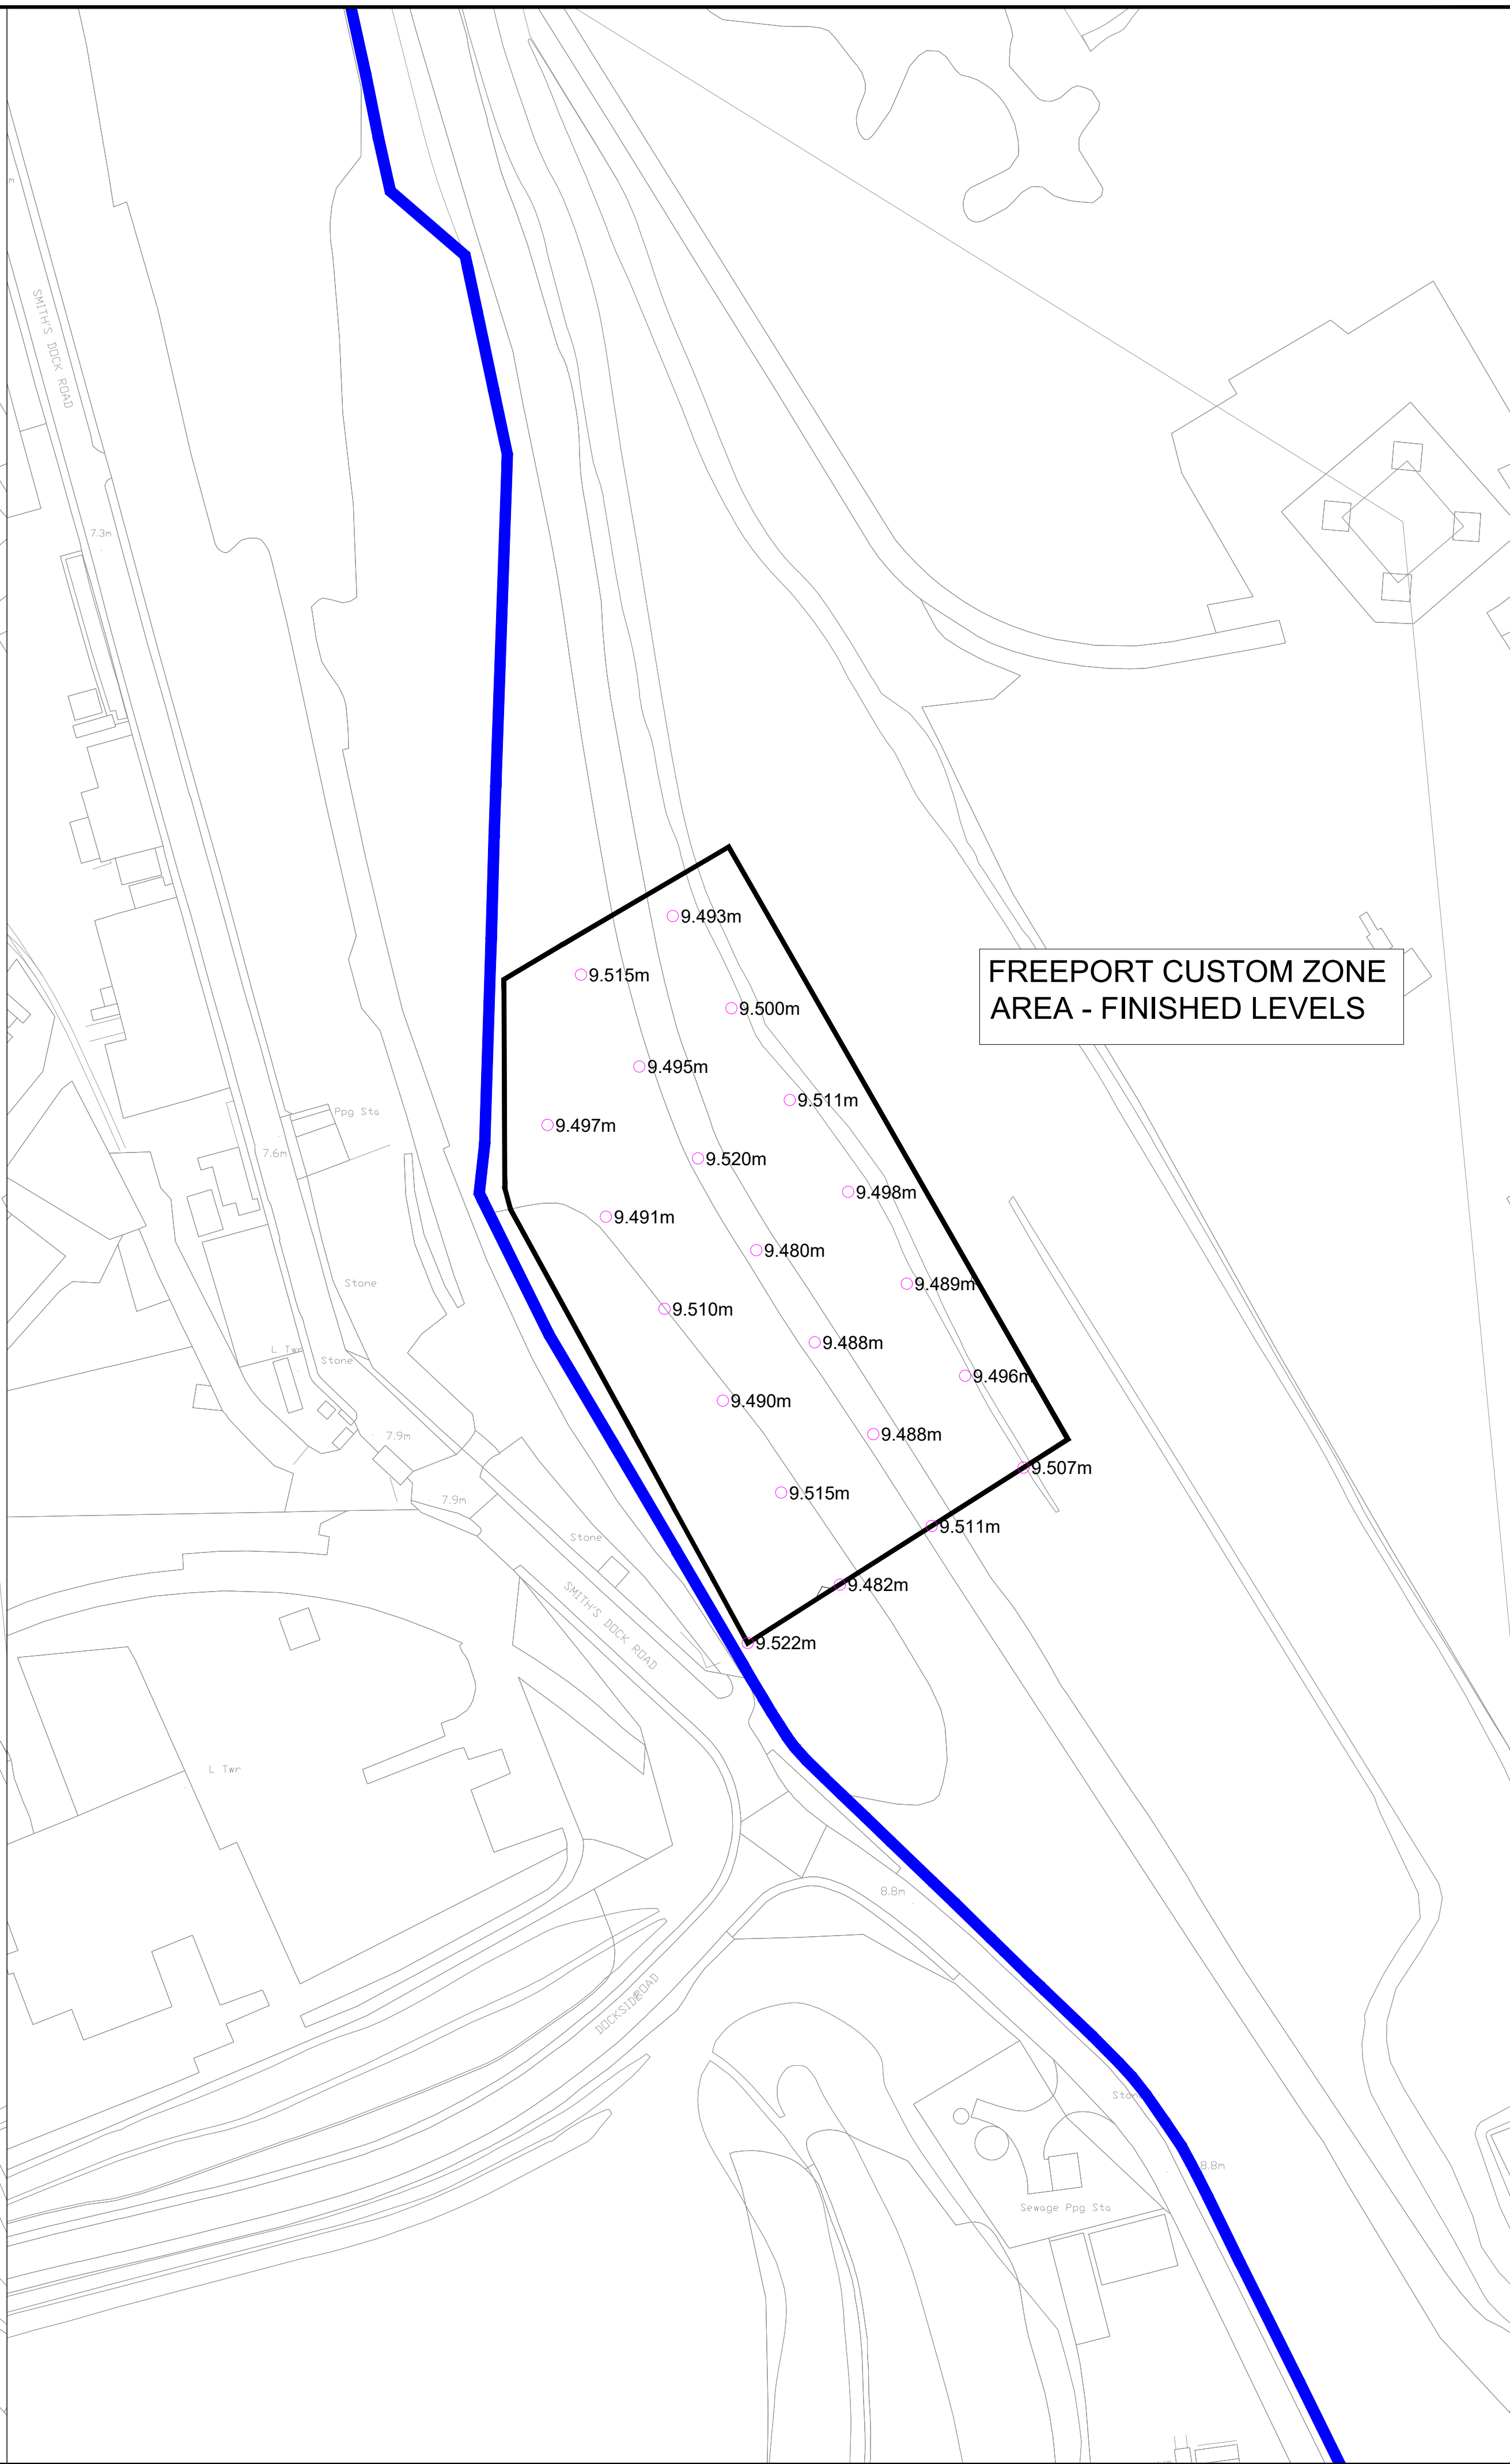

NOTES

1. DO NOT SCALE FROM THIS DRAWING

KEY:

STDC LAND OWNERSHIP BOUNDARY

Rev.	Date	Description	By	Chk'd	App'd
-	-	-	-	-	-

STDC
Teesside Management Offices,
Redcar, TS10 5QW
www.southteescdc.com

Project Title:

TEESWORKS
The UK's largest industrial zone

Drawing Name:

**SOUTH BANK
FREEPORT CUSTOM ZONE AREA
FINISHED/PRE FINES LEVELS**

Drawn by: KW	Date: JAN 2022
Checked by: LCD	Date: JAN 2022
Approved by: JMC	Date: JAN 2022

Drawing Number:	Revision:
TSWK-STDC-SBK-ZZ-DR-C-0056	-

Drawing Scale:	Page Size:
1:1000	A1