
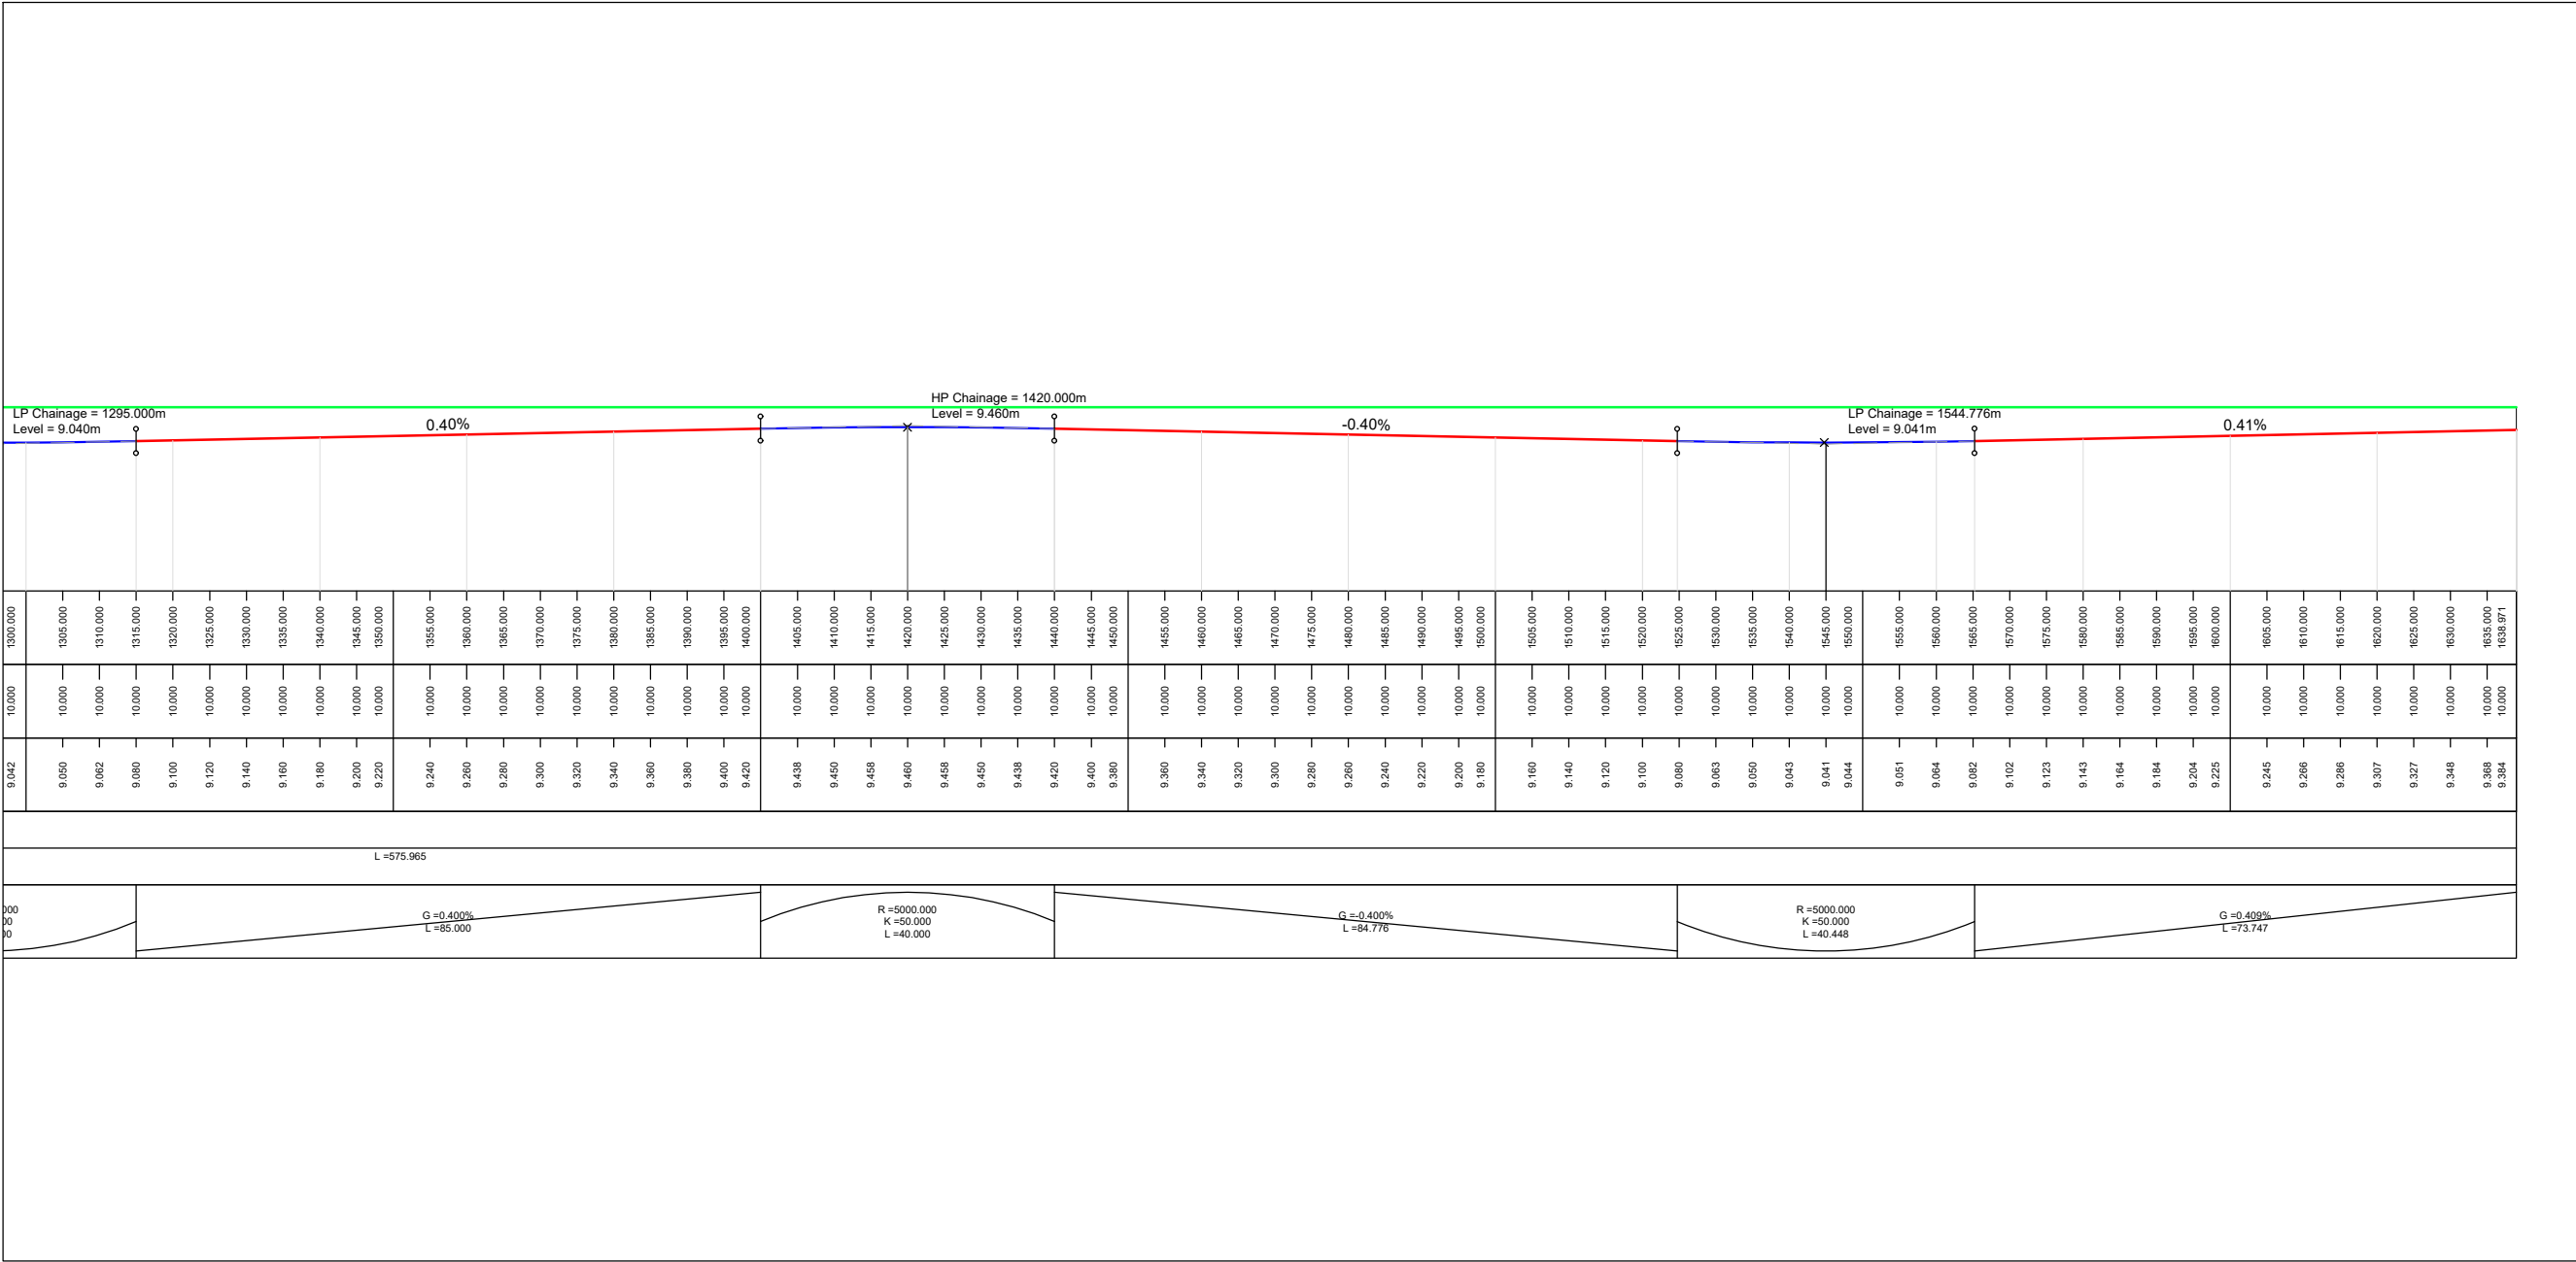
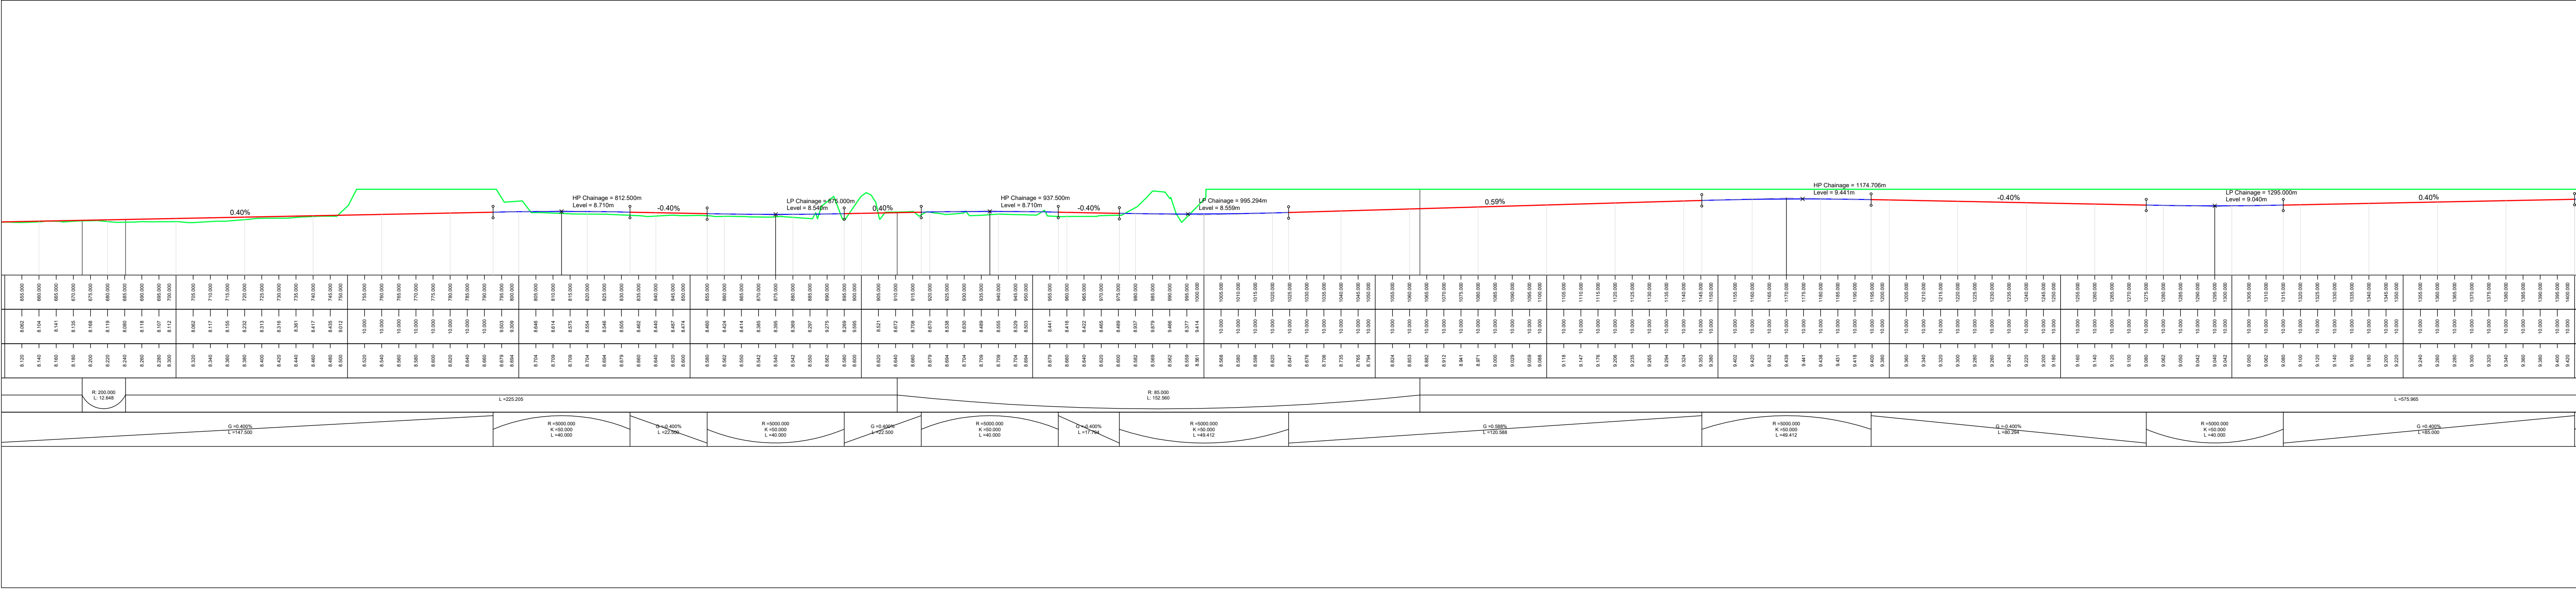


- DO NOT SCALE -

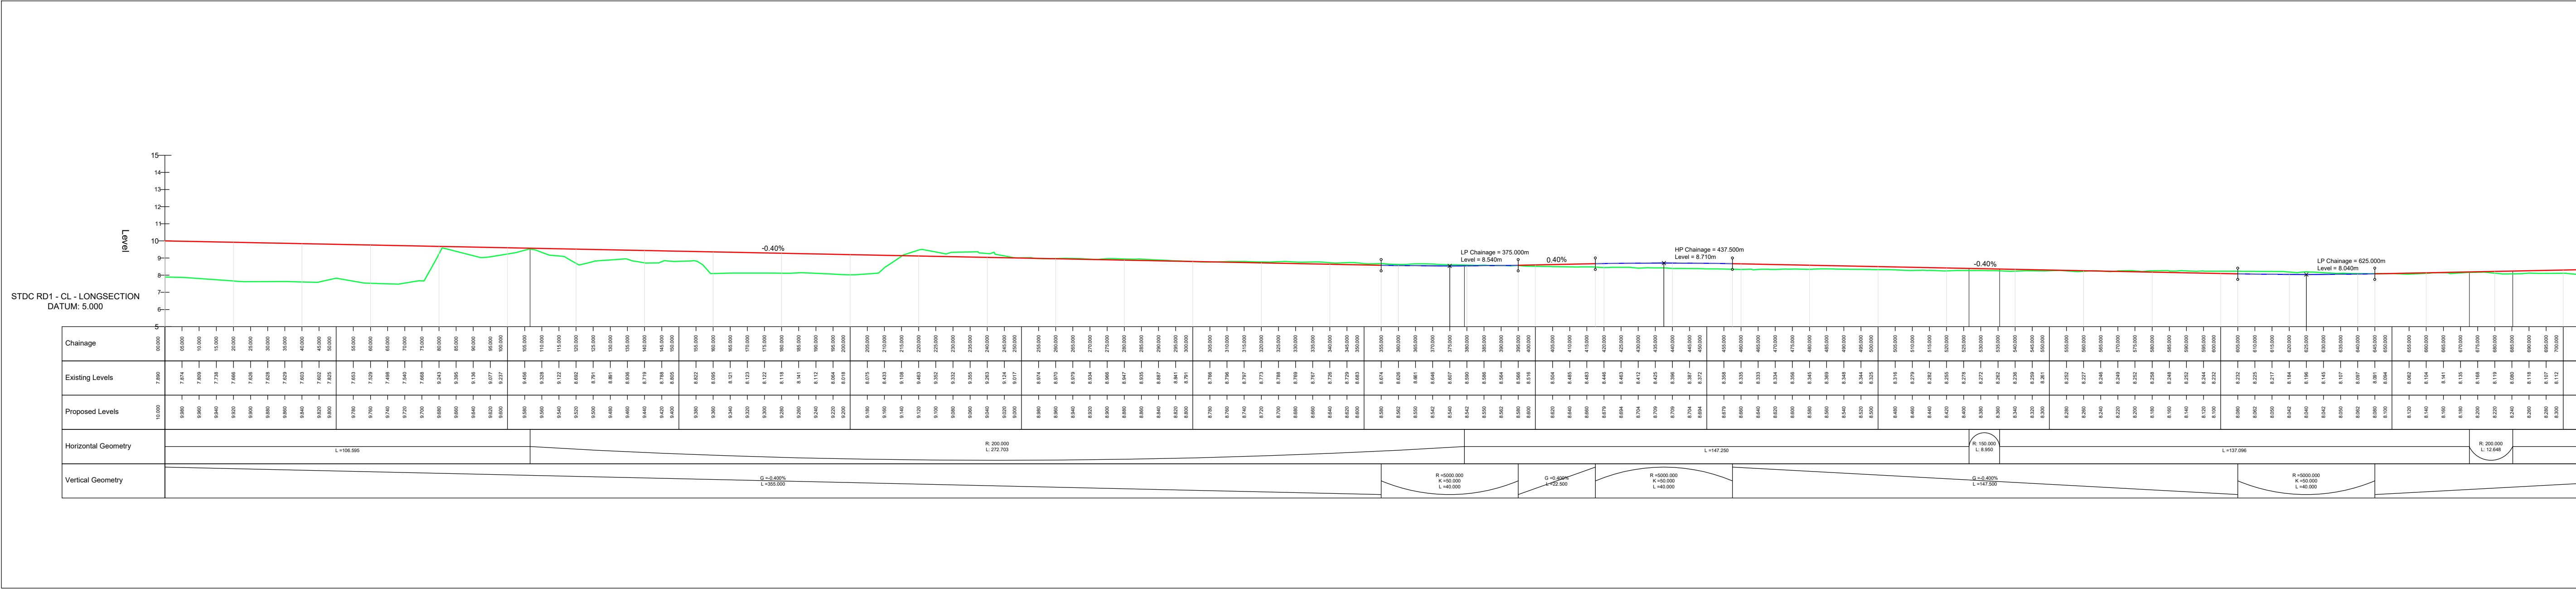

Issued for Planning	TC	P03	JC	07.10.2021
Issued for Planning	TC	P02	JC	17.08.2021
Issued for Information	TC	P01	JC	24.06.2021
AMENDMENT	BY	REV	CHK	DATE

Rev P = Preliminary T = Tender C = Construction LC1 = Last Construction Issue

In instances where this drawing completes or partly completes a contract, Billingham George & Partners will consider that it's product has been validated, unless in a period not exceeding 90 working days, the client advises to the contrary.



Billingham George & Partners

CIVIL & STRUCTURAL ENGINEERS | BUILDING SURVEYORS

1st Floor, Wellington House, Wellington Court, Stockton-on-Tees, TS18 3TA

T 01642 876 470 @BGPconsulting E consulting@bgp-tees.co.uk W www.bgp-consulting.co.uk

Client	LMUK
--------	------

Project	New Access Road - South Bank	Project No.	21T2064
---------	------------------------------	-------------	---------

Drawing Title	Proposed Longsections
---------------	-----------------------

Drawn	Date	Checked	Date	Size	Scale	Class.	Rev.
TC	June 21	JC	June 21	A1	Shown	90.4	P03
Location	Originator	Volume	Level	Type	Role	Unique No.	
LMUK	BGP	00	ZZ	DR	C	00002	

File Reference	LMUK-BGP-00-ZZ-DR-C-90.4-00002
----------------	--------------------------------