
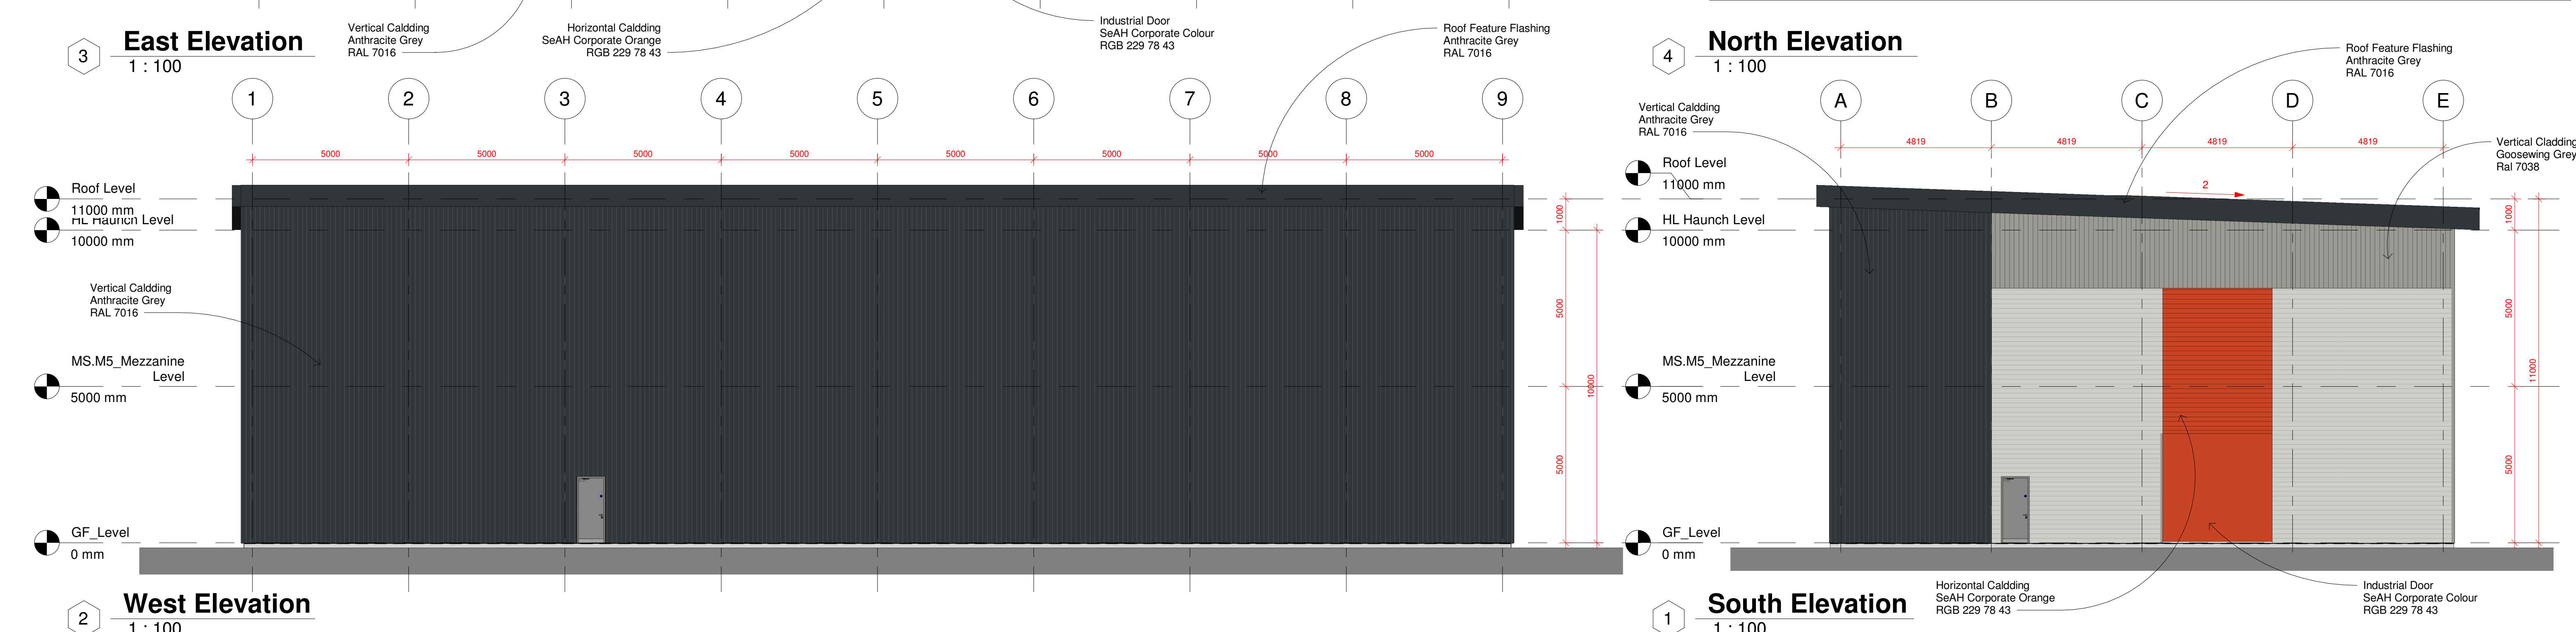
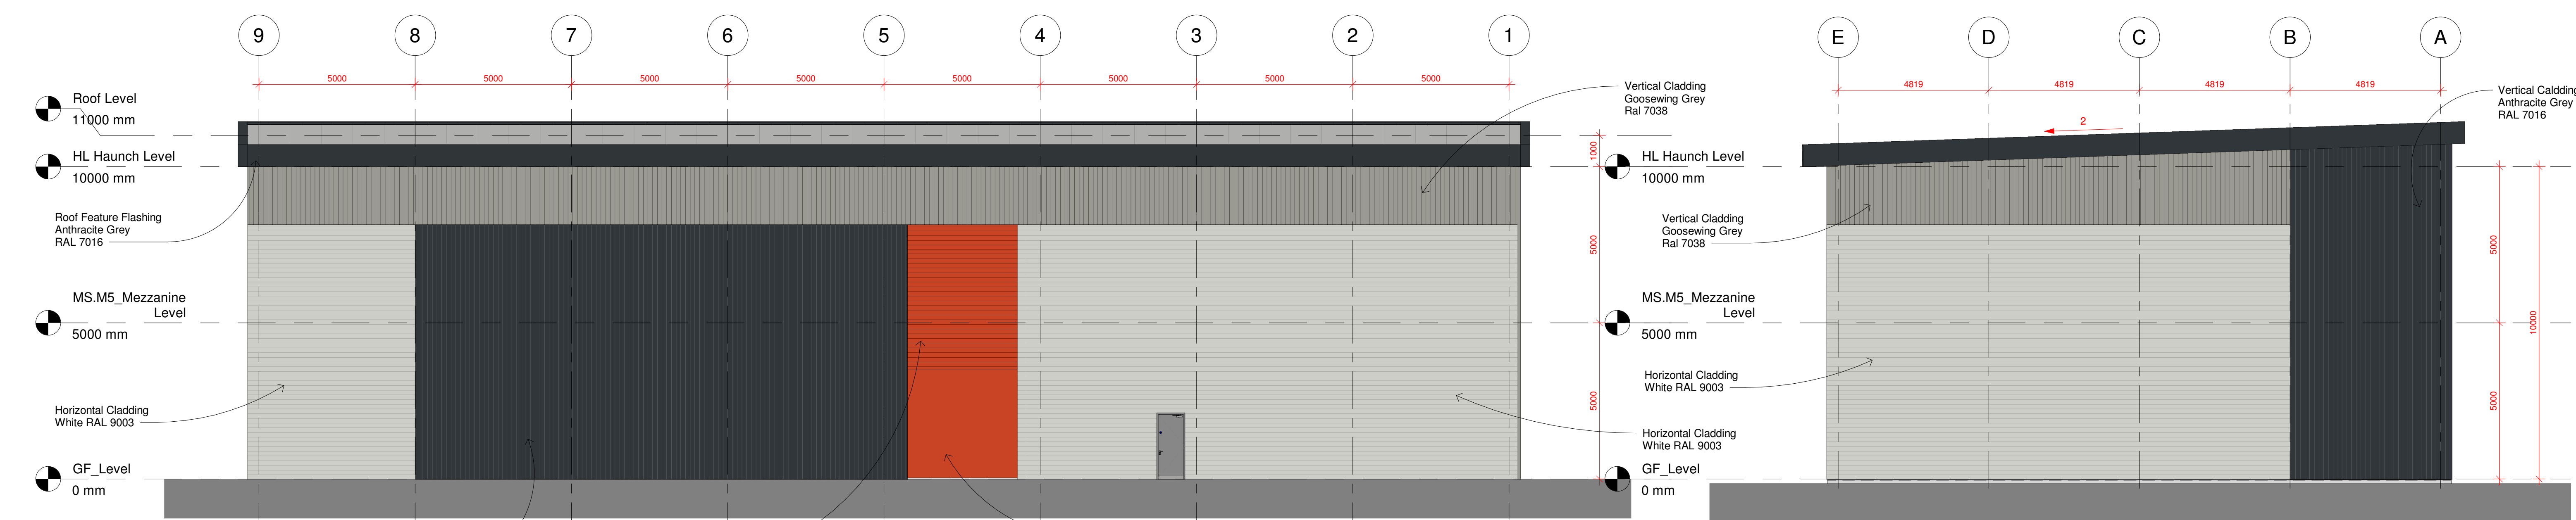


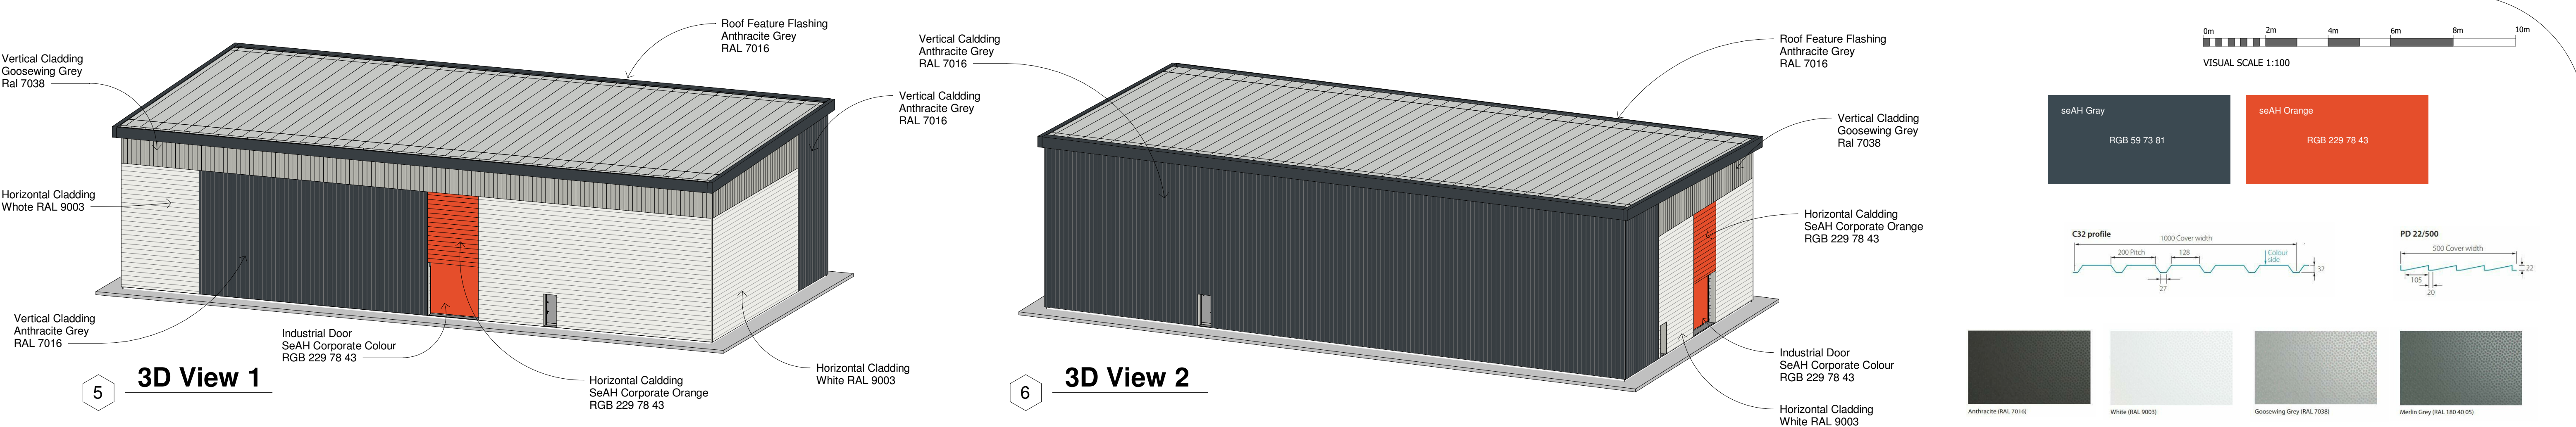

Do not scale this drawing

ashton smith to be notified of discrepancies in figured dimensions

Contractors must check all dimensions from site

This drawing is copyright and is for use on this site only

This drawing is to be used solely for information as entitled

For other information refer to the latest revision of any cross referenced drawing

LOCATION PLAN:

FOR PROPOSED FLOOR LAYOUT PLANS READ DRAWING SEAH-ASA-SK-MS-ZZ-D-A-SK42

FOR THE SITE LAYOUT PLAN READ DRAWING SEAH-ASA-SK-EX-SI-D-A-SK01

NOTES:

P1	25/03/22	Initial Issue	NB	RB
REV	DATE	DESCRIPTION	DRAWN BY	CHECK BY
REVISIONS				

PROJECT TITLE

SeAH Monopile Facility

DRAWING TITLE

Maintenance Station Elevations & Perspective Views

RIBA STAGE	STATUS	Planning	DRAWN BY	CHECKED BY
SHEET	SCALE	DATE	SUITABILITY	REVISION
A1	As indicated	25/03/22	SO	P1

DRAWING NO.

SEAH - ASA - 00 - MS.ZZ - D - A - 0026 (SO - P1)

BIM MODEL NUMBER:

SEAH-ASA-ZZ-MS-ZZ-M3-A-0008 (SO-P01)

CLIENT

AshtonSmith

Beyond Design

Ashton Smith, Belvedere House, 2 Victoria Avenue, Harrogate, North Yorkshire, HG1 3EL

Tel: 01423 522882 Fax: 01423 565104

www.ashtonsmith.co.uk

JOB NO.

22016