



3 3D View 1

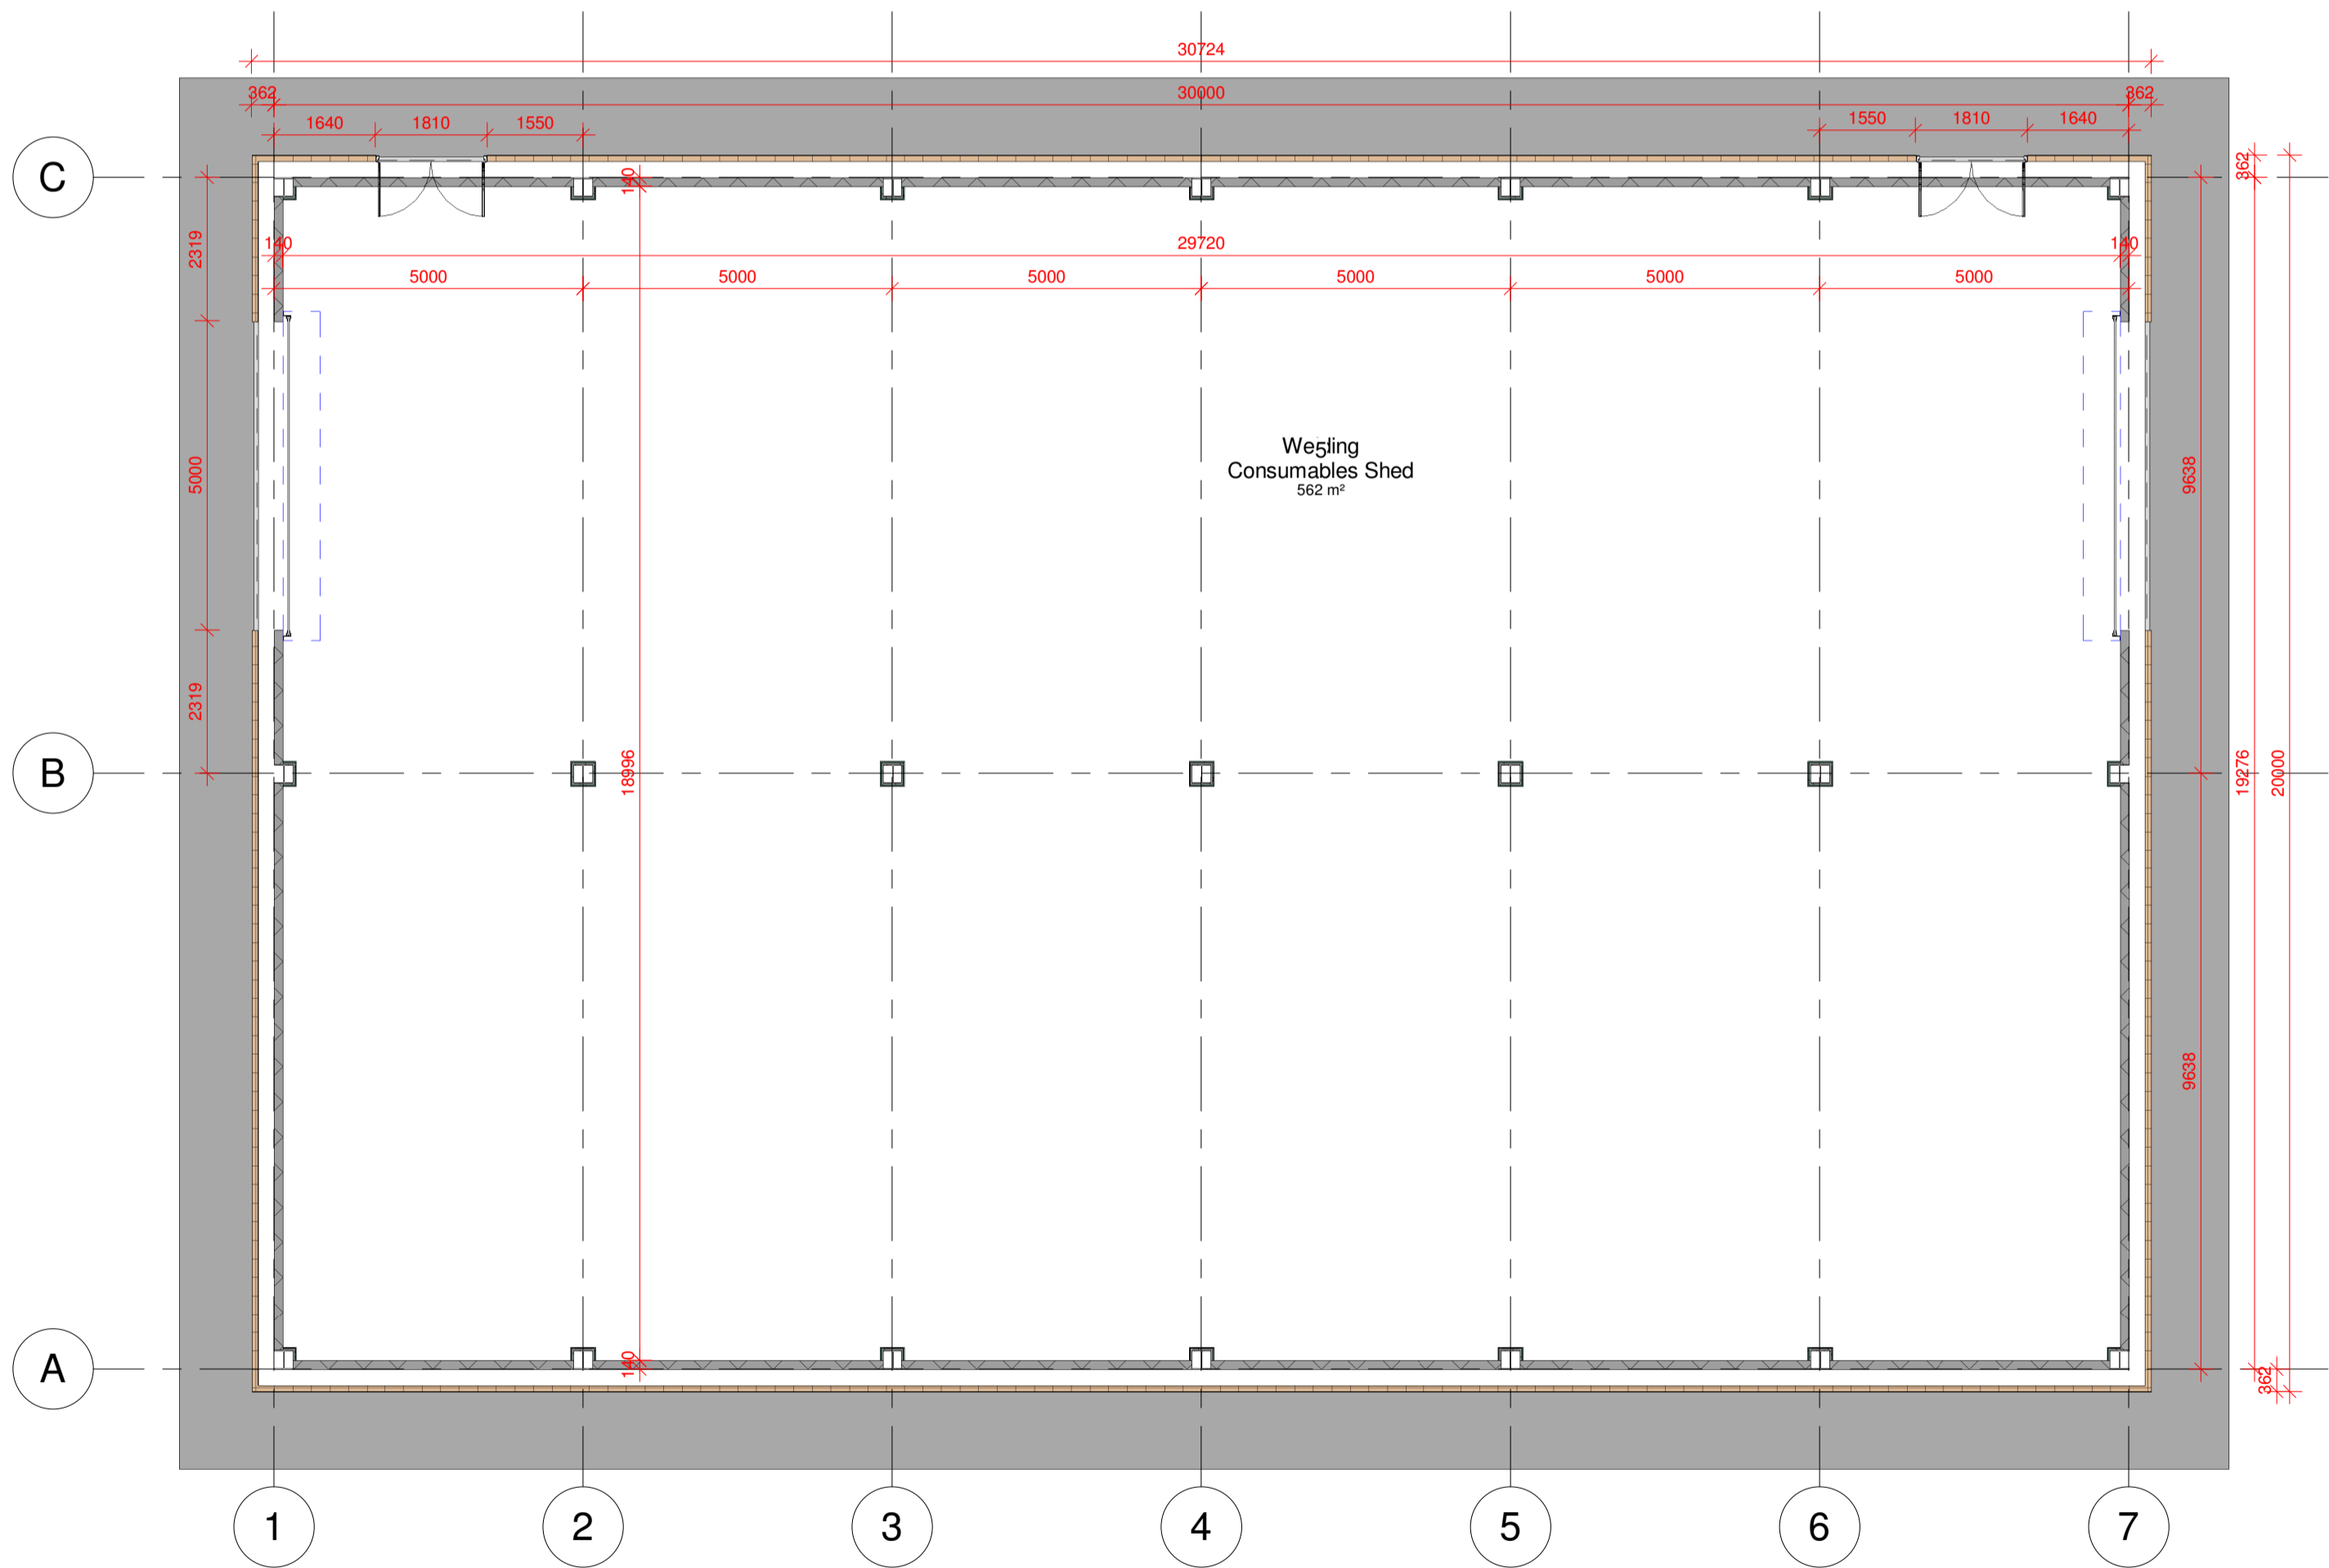

1 Ground Floor Level
1 : 100

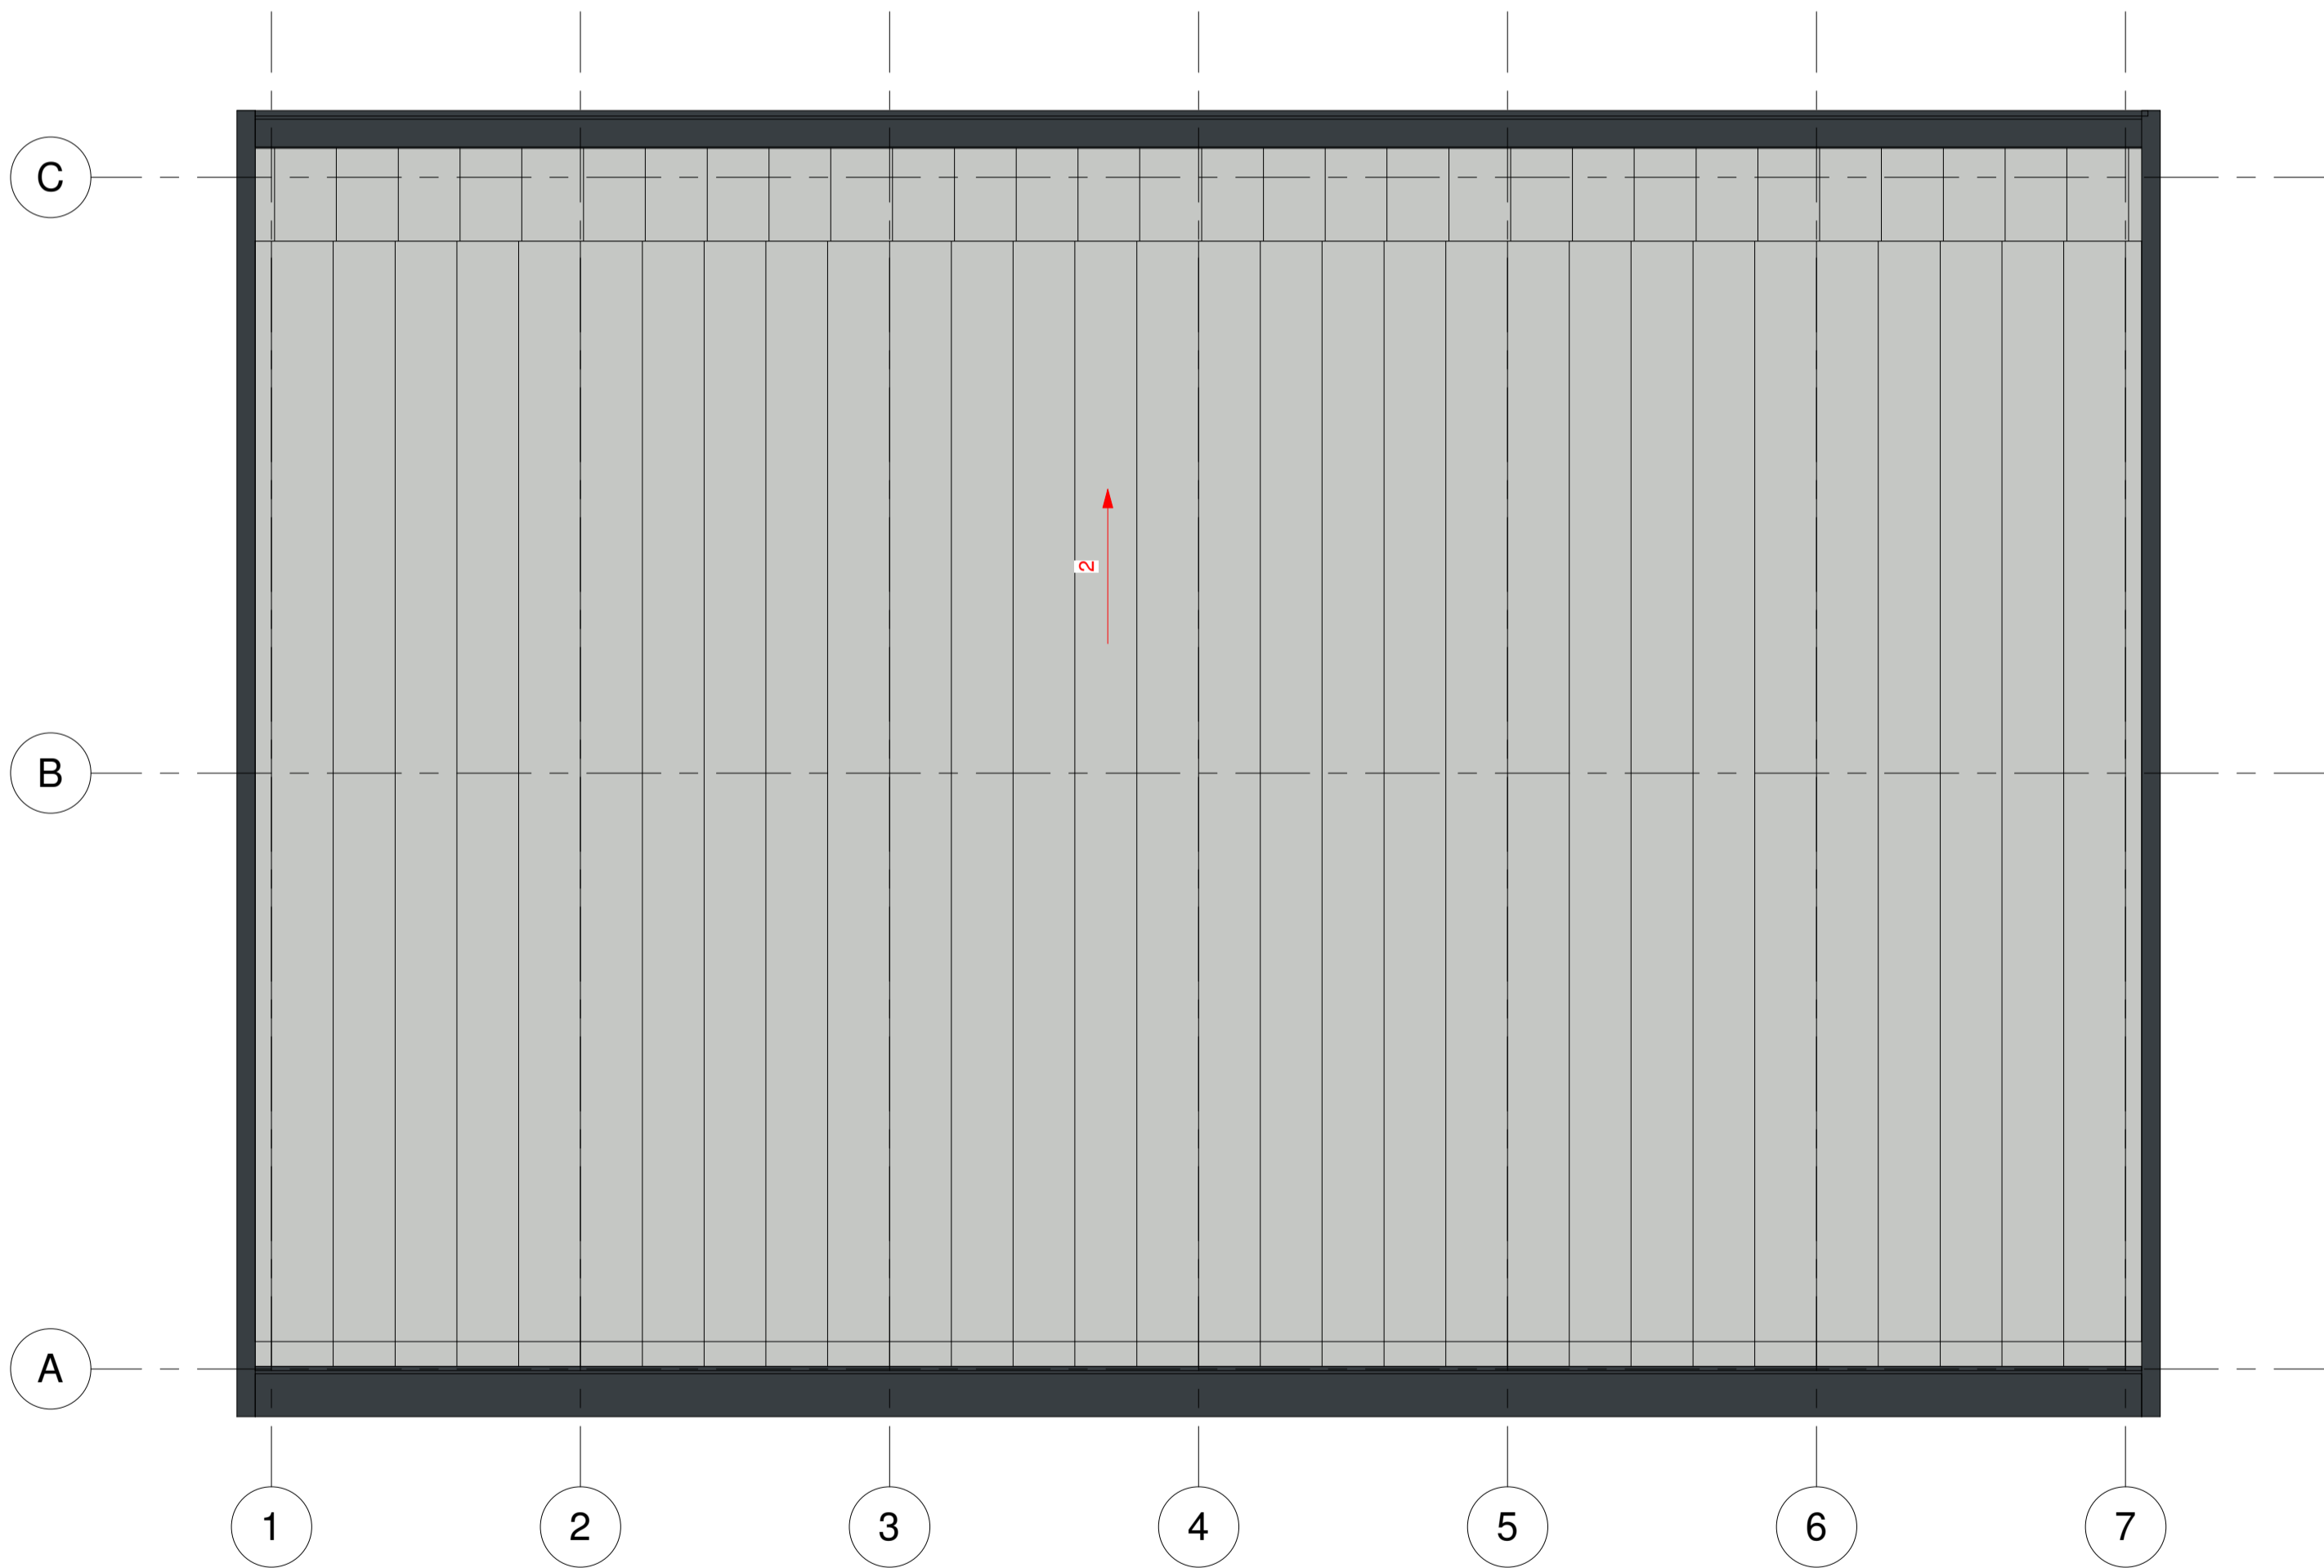

2 Roof Layout Plan
1 : 100

Do not scale this drawing
ashton smith to be notified of discrepancies in figured dimensions
Contractors must check all dimensions from site
This drawing is copyright and is for use on this site only
This drawing is to be used solely for information as entitled
For other information refer to the latest revision of any cross referenced drawing



LOCATION PLAN:

NOTES:

FOR PROPOSED ELEVATIONS AND 3D PERSPECTIVE VIEWS READ DRAWING SEAH-ASA-SK-WC-ZZ-D-A-SK41
FOR THE SITE LAYOUT PLAN READ DRAWING SEAH-ASA-SK-EX-SI-D-A-SK01

P1	25/03/22	First Issue	NIB	RB
REV	DATE	DESCRIPTION	DRAWN BY	CHECK BY
REVISIONS				

PROJECT TITLE SeAH Monopile Facility					
DRAWING TITLE Welding Consumables Shed Floor Layouts Plan					
RIBA STAGE	STATUS			DRAWN BY	CHECKED BY
	Planning			NB	RB
SHEET	SCALE	DATE	SUITABILITY	REVISION	
A1	1 : 100	25/03/22	SO	P1	
DRAWING NO. SEAH - ASA - 00 - WC.ZZ - D - A - 0023 (SO - P1)					
BIM MODEL NUMBER: SEAH-ASA-ZZ-WC-ZZ-M3-A-0007 (SO-P01)					

CLIENT	
 Beyond Design	
Ashton Smith, Belvedere House, 2 Victoria Avenue, Harrogate, North Yorkshire, HG1 1EL Tel: 01423 522882 Fax: 01423 565104 www.ashtonsmith.co.uk	