


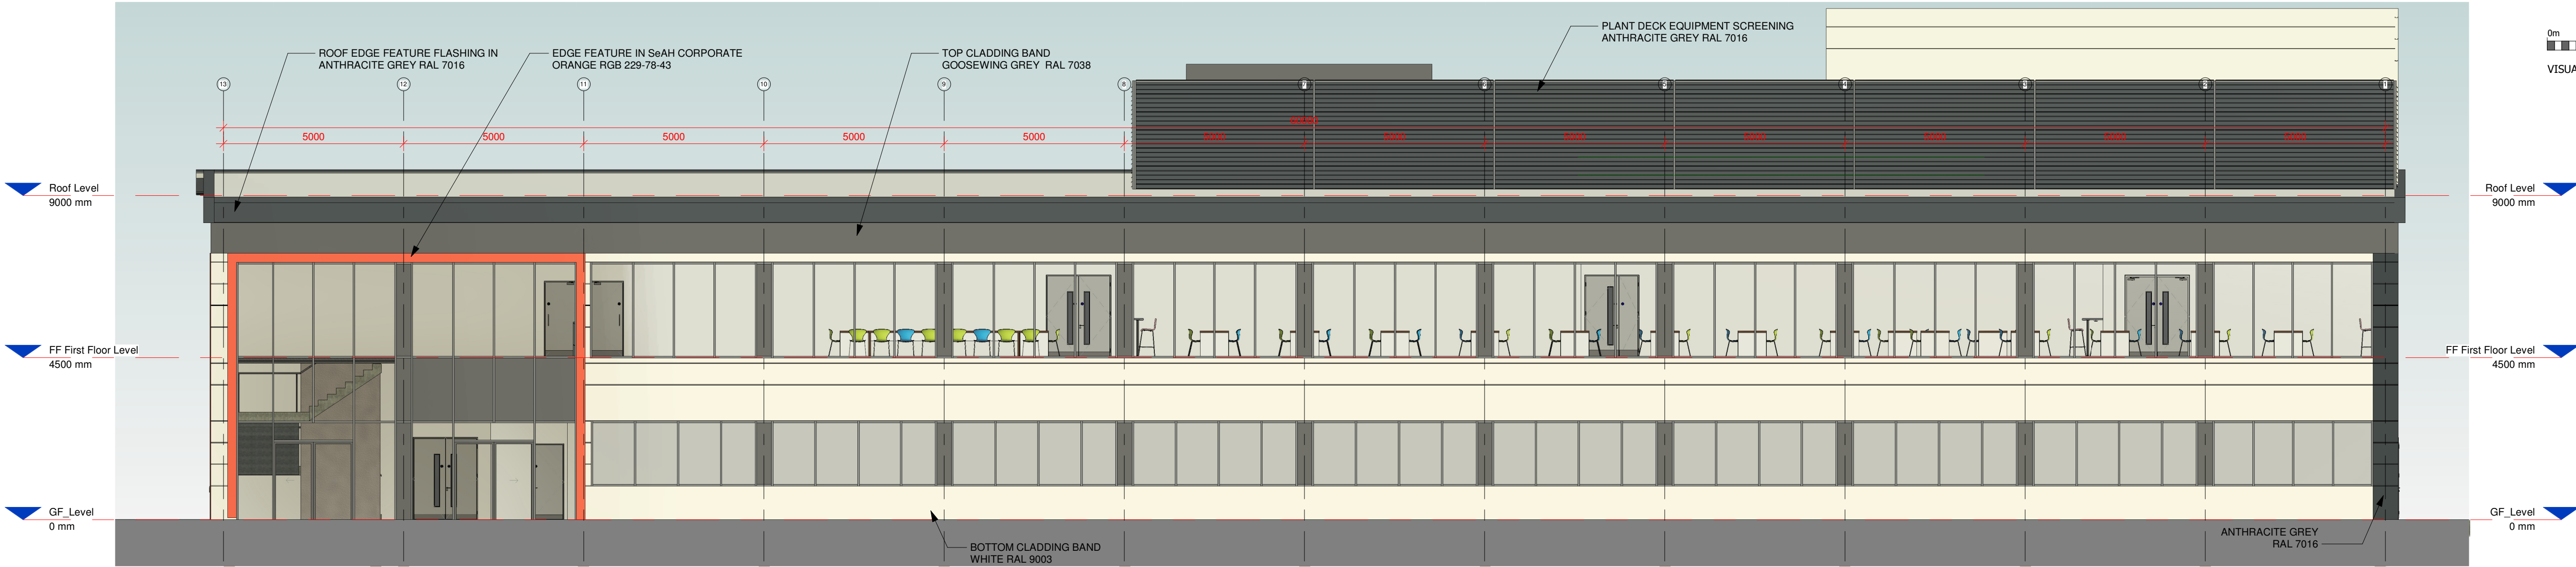

Architectural elevation drawing of a building facade. The drawing shows three main levels: Roof Level (9000 mm), FF First Floor Level (4500 mm), and GF Level (0 mm). The facade is composed of various cladding materials and features. Key elements include:

- Roof Level (9000 mm):** The top edge of the building, featuring a dark grey cladding band (RAL 7038) and a roof edge feature flashing in anthracite grey (RAL 7016).
- FF First Floor Level (4500 mm):** The first floor level, featuring a dark grey cladding band (RAL 7016).
- GF Level (0 mm):** The ground floor level, featuring a dark grey cladding band (RAL 7016).
- Dimensions:** Horizontal dimensions are marked in red, showing a total width of 60000 mm and several 5000 mm segments. Vertical dimensions are marked in blue, showing the levels at 9000 mm, 4500 mm, and 0 mm.
- Materials:** The drawing specifies several materials: Plant Deck Equipment Screening Anthracite Grey RAL 7016, Top Cladding Band Goosewing Grey RAL 7038, and Bottom Cladding Anthracite Grey RAL 7016.
- Links:** Two vertical links are shown, labeled "LINK TO MAIN FACILITY BUILDING", indicating connections to the main building structure.

1:100

Roof Level
9000 mm

FF First Floor Level
4500 mm

GF Level
0 mm

PLANT DECK EQUIPMENT SCREENING
ANTHRACITE GREY RAL 7016

ROOF EDGE FEATURE FLASHING IN
ANTHRACITE GREY RAL 7016

TOP CLADDING BAND
GOOSEWING GREY RAL 7038

BOTTOM CLADDING BAND
WHITE RAL 9003

ANTHRACITE GREY
RAL 7016

LINK TO MAIN
FACILITY BUILDING

1 : 100 Do not scale this drawing ashton smith to be notified of discrepancies in figured dimensions Contractors must check all dimensions from site This drawing is copyright and is for use on this site only This drawing is to be used solely for information as entitled For other information refer to the latest revision of any cross referenced drawing 	LOCATION PLAN:	NOTES:
---	------------------------------	----------------------



	P1	25/03/22	First Issue				
	REV	DATE	DESCRIPTION	DRAWN BY	CHECK BY		
	REVISIONS						

PROJECT TITLE								
SeAH Monopile Facility								
DRAWING TITLE								
Workers Room Elevations								
RIBA STAGE	STATUS						DRAWN BY	CHECKED BY
A1	Planning						JVS	RB
SHEET	SCALE	DATE		SUITABILITY	REVISION NO.			
A1	As indicated	03/17/22		S0	P1			
DRAWING NO. SEAH - ASA - 00 - WR.ZZ - D - A - 0022 _ (S0 - P								



Ashton Smith, Belvedere House, 2 Victoria Avenue, Harrogate, North Yorkshire, HG1 1EL
Tel: 01423 522882 Fax: 01423 565104
www.ashtonsmith.co.uk

JOB NO. 22016