


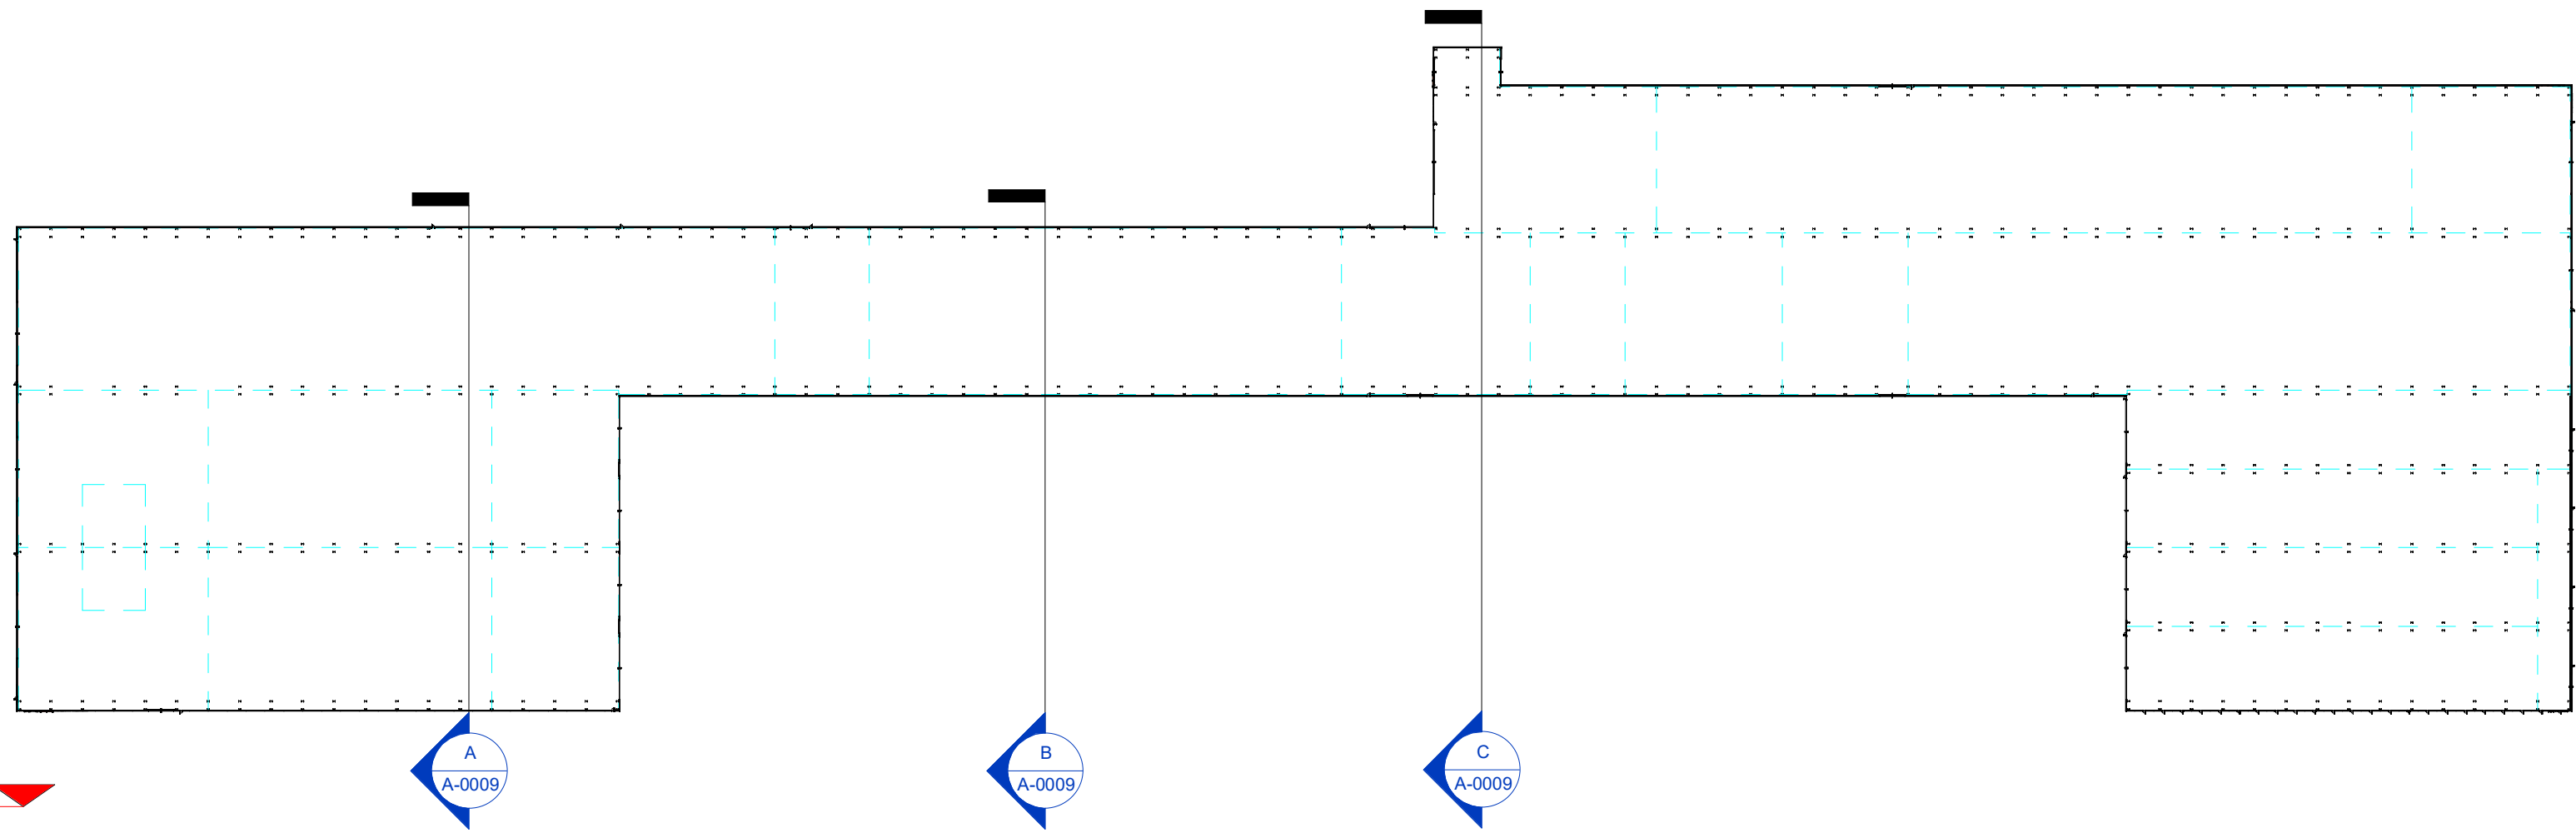

This architectural elevation drawing shows a building facade with a gabled roof and a series of vertical sections. The drawing includes the following labels and dimensions:

- Labels:**
 - Camber A1, B, C & D Haunch:** 34000 mm (indicated by a red dashed line).
 - Chamber A1, B, C & D Top Col:** 27000 mm (indicated by a red dashed line).
 - Chamber A2 & A3 Haunch:** 18000 mm (indicated by a blue dashed line).
 - Chamber A2 & A3 Top Col:** 11000 mm (indicated by a blue dashed line).
 - GF Level:** 0 mm (indicated by a blue dashed line).
- Dimensions:**
 - Horizontal Dimensions (from left to right):** 14000, 11000, 20000, 11000, 14000, 11000, 20000, 11000, 14000, 7000, 20000, 22000, 20000, 21000, 11000, 22000, 65000, 11000, 12000, 12000.
 - Vertical Dimensions (from bottom to top):** 18000, 20000, 11000, 18000, 23141 mm, 23600 mm.
- Other Labels:**
 - D1, C1, C1:** Large white text labels on the facade.
 - CHAMBER A3:** Label for the rightmost section.
 - MEGA DOOR 20x6m:** Label for the large door on the right.
 - HINGED DOOR SIZE TBC:** Label for the smaller door on the right.