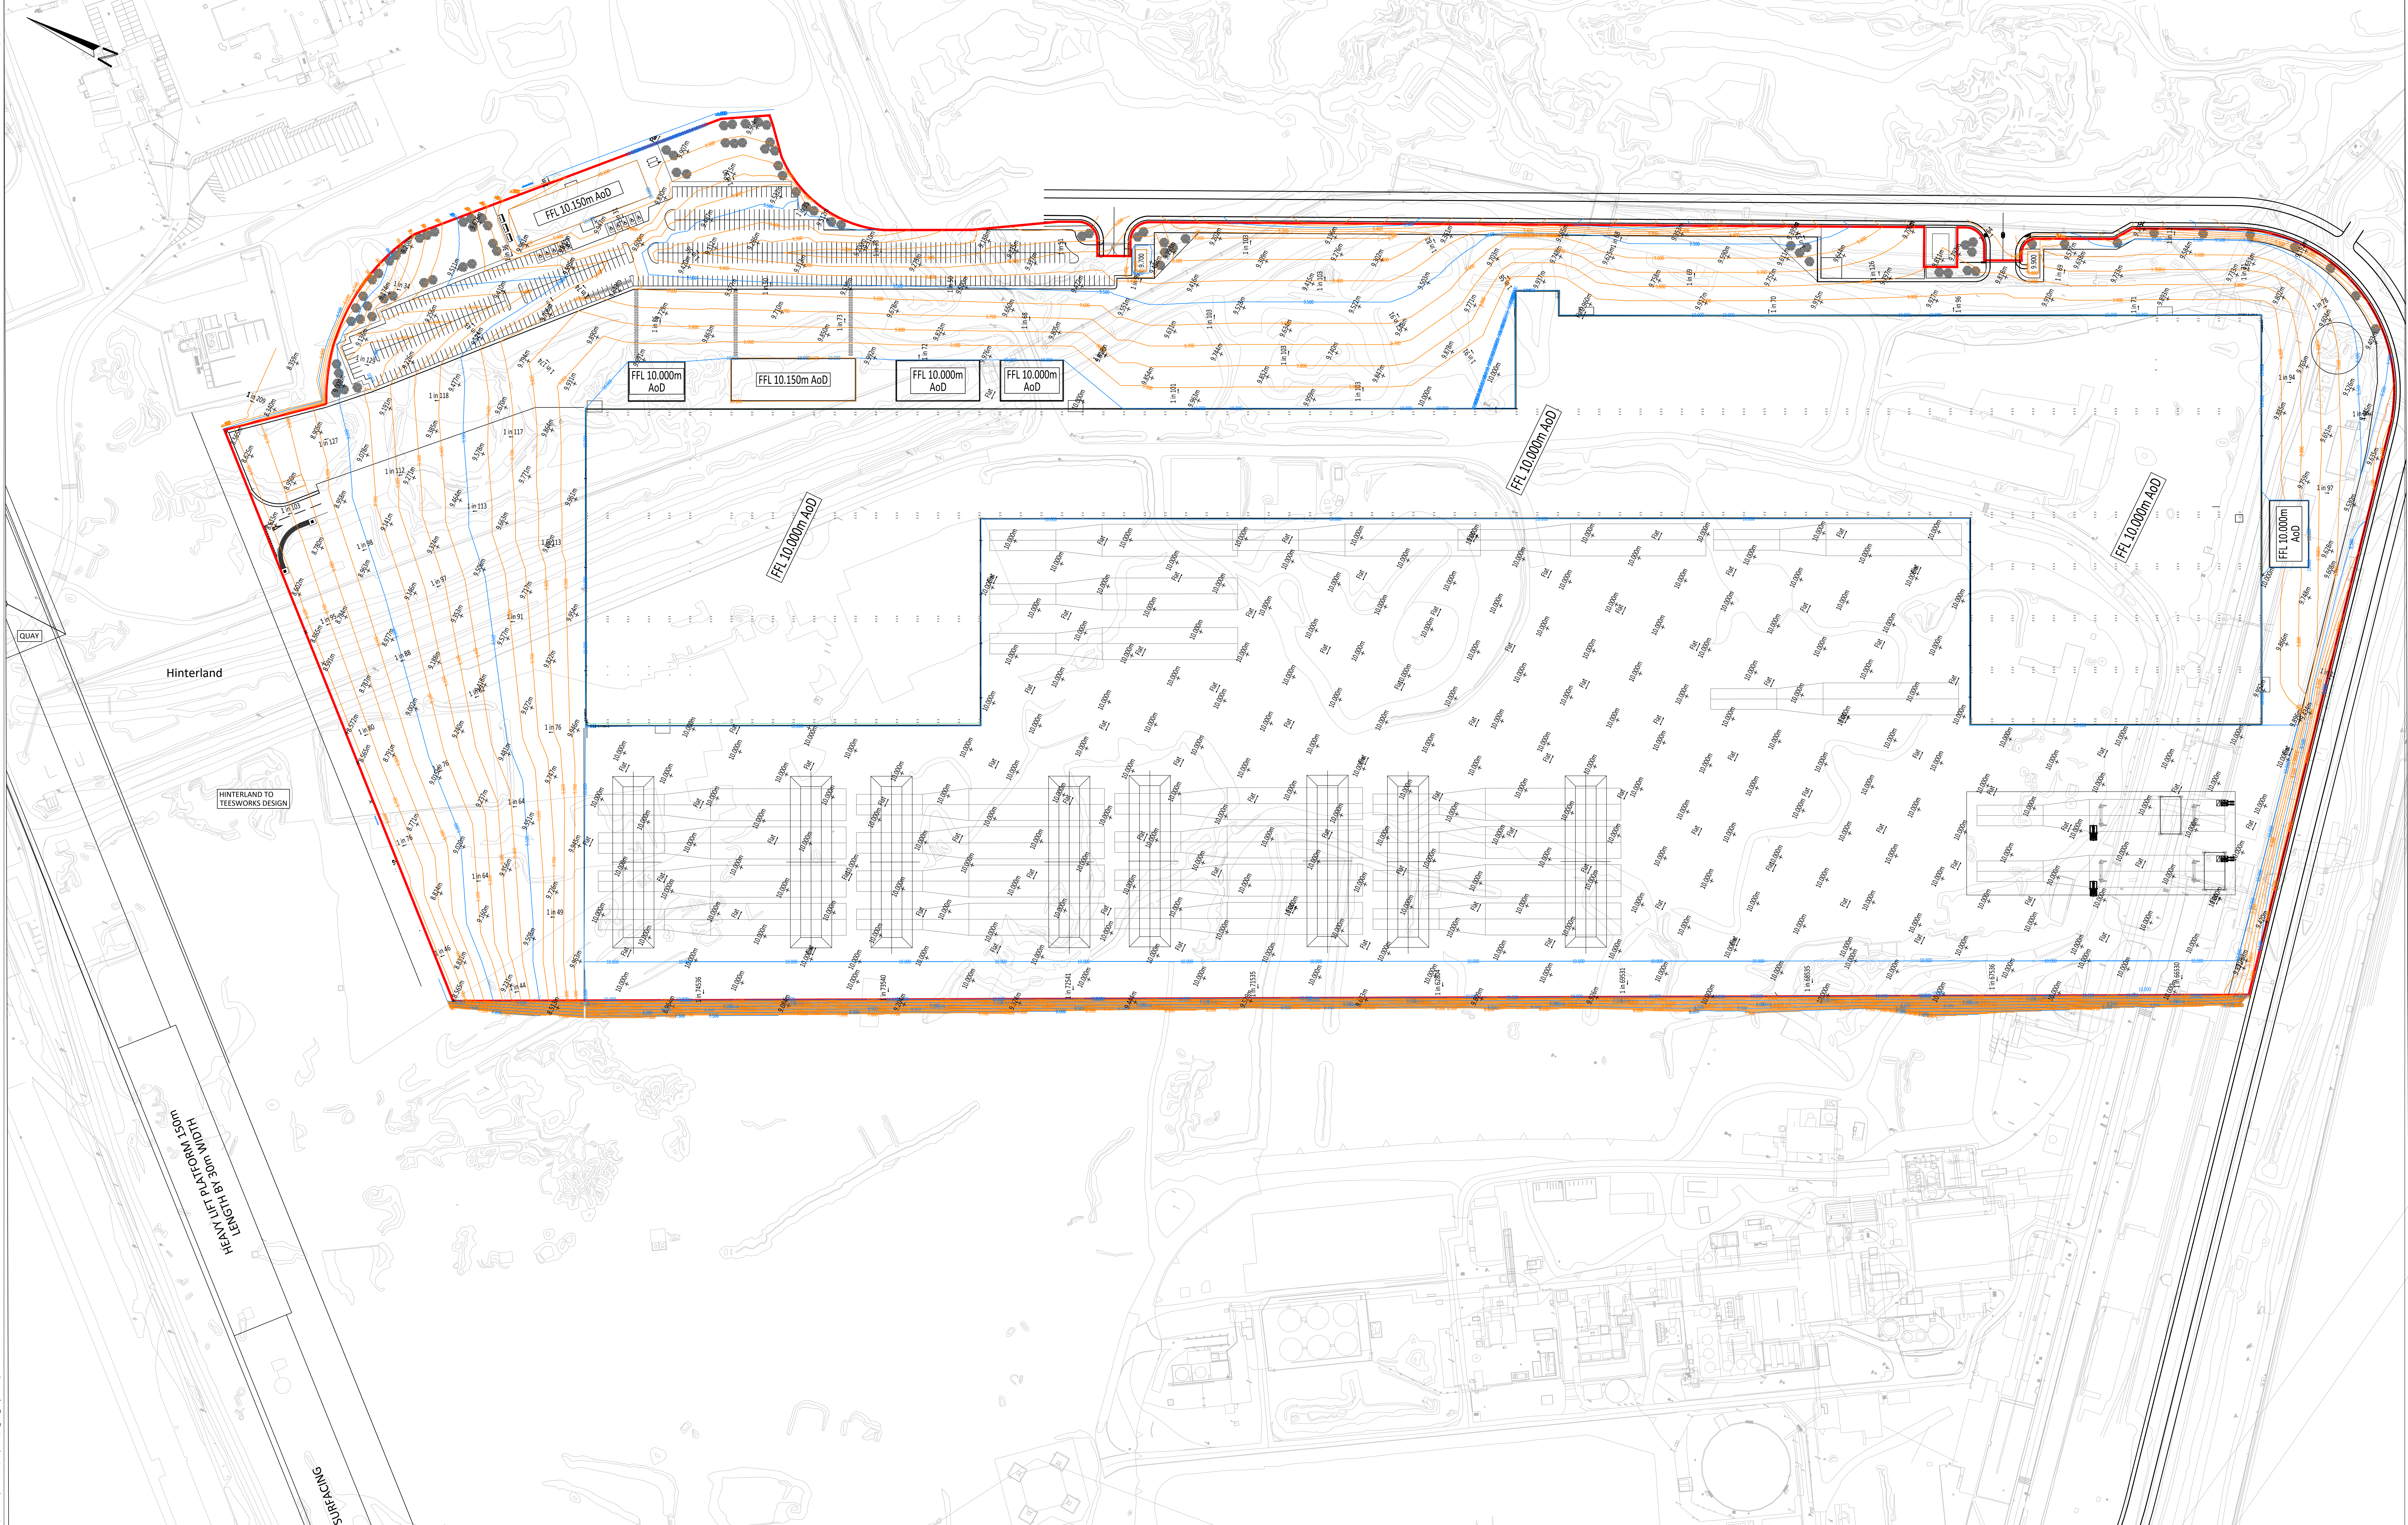


CDM RESIDUAL RISKS

The work shown on this drawing is both familiar to the designers and routinely safely built in similar circumstances by competent contractors.
Risks are considered significant.

~~Information to be included on the Drawings Construction Information to be included on the Drawings~~

Signed: M.Thurgood Date: 05/04/2022

RELEASE OF ELECTRONIC FILES FOR DEVELOPMENT BY OTHERS.

CLARKEBOND RELEASES THIS FILE, WHICH WAS USED TO PRODUCE STRUCTURAL & CIVIL ENGINEERING LAYOUTS & DETAILS ON THE FOLLOWING CONDITIONS:
1. FUTURE USERS OF THIS FILE ARE RESPONSIBLE FOR THE ACCURACY & SUITABILITY OF THE ORIGINAL INFORMATION IN THE FILE FOR THE NEW APPLICATION.
2. CLARKEBOND WILL NOT RELEASE OR ADVISE OF CHANGES THEY MAY MAKE TO THEIR ELECTRONIC FILES OTHER THAN THAT REQUIRED FOR THE ISSUE OF THEIR STRUCTURAL & CIVIL ENGINEERING DRAWINGS FOR THE PROJECT.

CLARKEBOND WILL NOT BE RESPONSIBLE FOR:
- ANY INFORMATION PRODUCED BY A THIRD PARTY
- THE ACCURACY OF THE MODEL FILE ONCE MODIFIED BY OTHERS

NOTES:

1. DO NOT SCALE FROM THIS DRAWING.
2. CONTRACTOR TO CHECK ALL DIMENSIONS AND REPORT ANY ERRORS AND OMISSIONS TO THE ENGINEER.
3. THIS DRAWING IS TO BE READ IN CONJUNCTION WITH THE ARCHITECT'S DRAWINGS AND THE SPECIFICATIONS.
4. THE CONTRACTOR IS TO BE RESPONSIBLE FOR ALL DIMENSIONS, LEVELS AND FOR THE CORRECT SETTING OUT OF ALL WORKS ON SITE.
5. ALL WORKS ARE TO COMPLY WITH THE RELEVANT STANDARDS AND CODES OF PRACTICE AND TO THE APPROVAL OF THE LOCAL AUTHORITY FOR BUILDING REGULATIONS/NHBC APPROVAL.

Rev.	Description	By	Chk	Date
001	HINTERLAND TIE-INS LEVELS UPDATED	JAH	SE	05.04.22
002	LAYOUT & CONTIGUES UPDATED	JAH	MT	05.04.22
003	LAYOUT & CONTIGUES UPDATED	JAH	MT	08.03.22
004	WORK IN PROGRESS	JAH	MT	08.03.22



7 Hatchers Mews
Barnsbury
London
SE1 9GS
tel: +44 (0) 20 7939 0959
e-mail: london@clarkbond.com
web: www.clarkbond.com
BRISTOL EXETER LONDON

Client
SeAH

Project

SeAH MONOPILE FACILITY

CONTOURS AND LEVELS OVERVIEW

Drawing Status

WORK IN PROGRESS

SO

Drawing No.

SEAH-CLK-ZZ-EX-DR-C-1700

Client Project Name No.

L05858

Scale

1/1000

Revision

P04

Drawn By

JLH

Checked

MT

Sheet Size

A0

Date of First Issue

09/01/22