


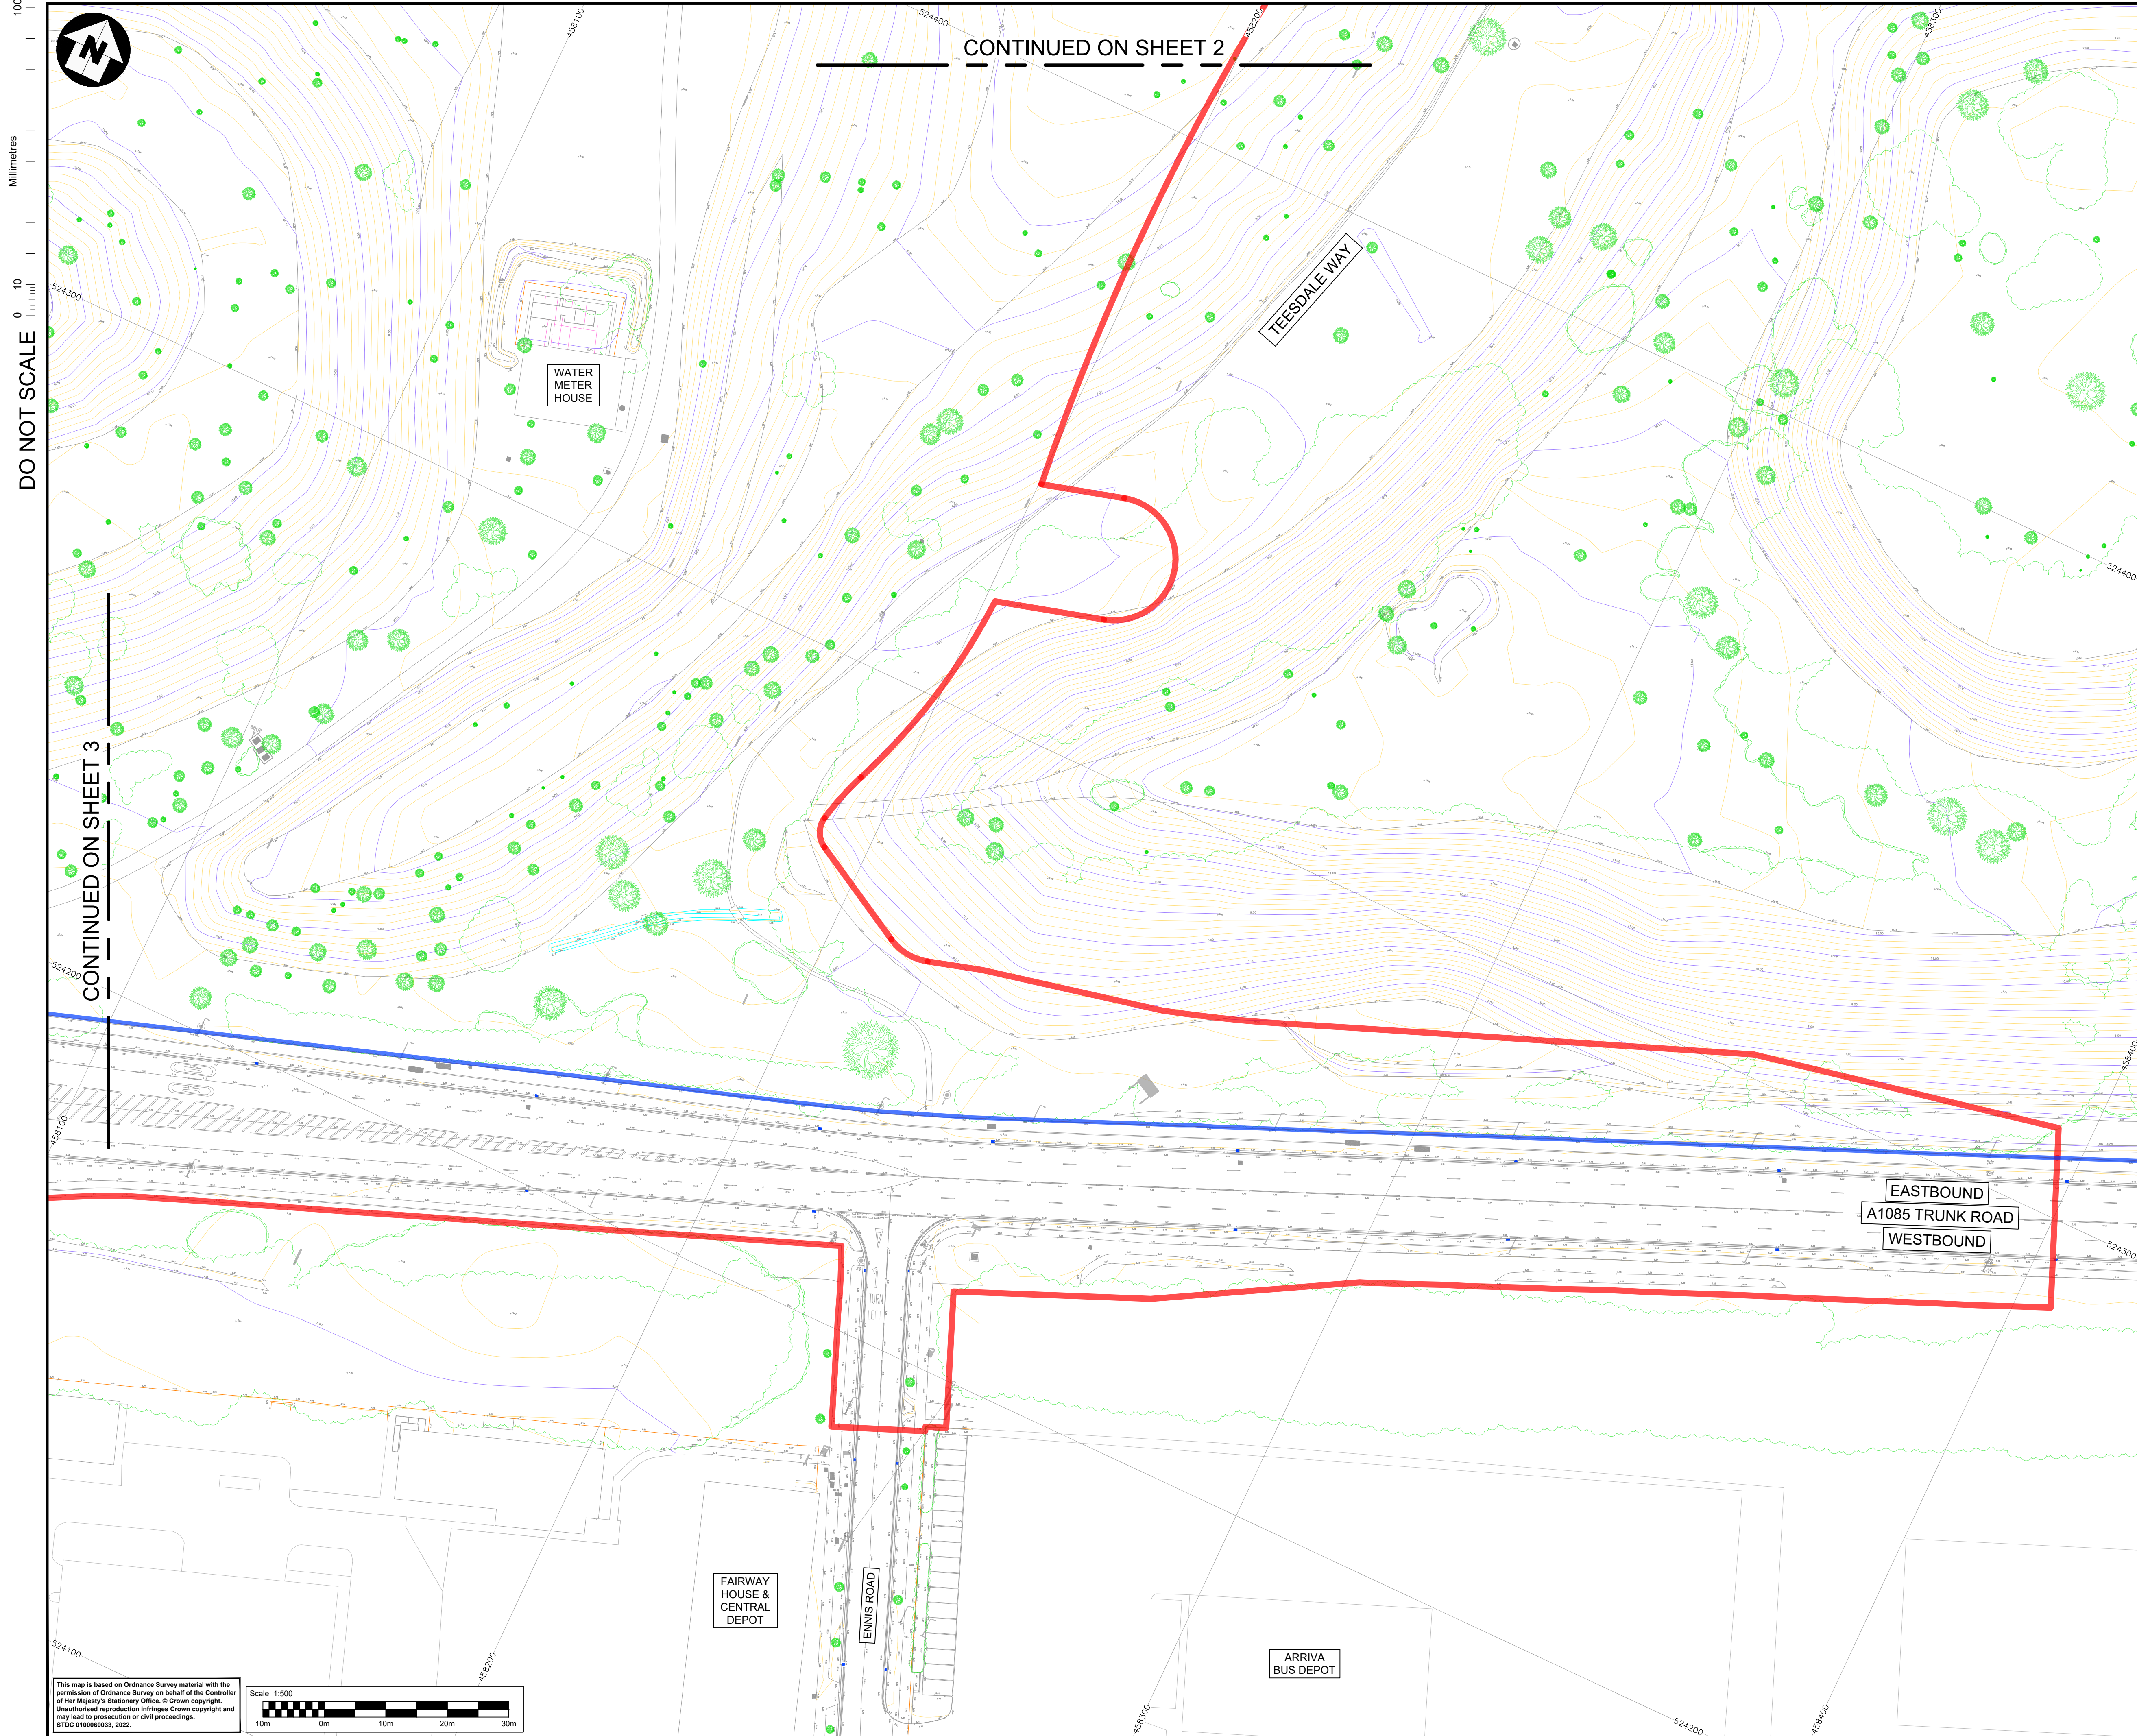

- NOTES:**
- THIS SURVEY HAS BEEN COMPUTED AND DRAWN ON THE ORDNANCE SURVEY UK NATIONAL GRID USING THE OSTN15™ GRID TRANSFORMATION.
 - ALL LEVELS ARE IN METRES AND RELATE TO ORDNANCE DATUM, NEWLYN, USING THE OSGM15™ GEOD MODEL.
 - THIS SURVEY WAS SURVEYED FOR A SCALE OF 1:500; ANY SUBSEQUENT ENLARGEMENTS SHOULD BE VERIFIED ON SITE.
 - WHILST EVERY CARE HAS BEEN TAKEN, NO RESPONSIBILITY CAN BE ACCEPTED FOR ERRORS OR OMISSIONS CAUSED BY DETAIL OBSCURED AT THE TIME OF THIS SURVEY.
 - THE SURVEY WAS UNDERTAKEN PHOTOGRAMMETRICALLY USING AERIAL IMAGERY FLOWN ON 6TH MAY 2020 AND AS SUCH ANY CHANGES UNDERTAKEN POST FLIGHT DATE MAY NOT BE INCLUDED.

KEY:
ITEMS SHOWN:

STDC LAND OWNERSHIP BOUNDARY	OVERHEAD CABLE POLE
PLANNING BOUNDARY	PICNIC TABLE
ANTENNAE	PLANTER
BELISHA BEACON	POLE
BENCH	POST
BOLLARD	PUSH BUTTON POST
DISTRIBUTION BOX	ROAD SIGNBOARD
EMERGENCY TELEPHONE	ROAD TRAFFIC SIGN
FLAGPOLE	SAFETY EQUIPMENT
FLOODLIGHT	SIGN POST GENERAL
GRIT BIN	SINGLE TREE
INSPECTION COVER	SOLAR PANEL
KERB OUTLET GULLY	SURVEILLANCE CAMERA
LETTER BOX	STREET NAMEPLATE 1
LIGHTING BOLLARD	STREET NAMEPLATE 2
LIGHTING COLUMN	SURFACE GULLY
LITTER BIN	SURVEY CONTROL POINT
MARKER POST	TRAFFIC CALMING
MATRIX BOARD	TRAFFIC CAMERA
MOORING BOLLARD	TRAFFIC SIGNAL
NAMEPLATE	
NAVIGATION AID	
MAJOR CONTOUR (1m)	MINOR CONTOUR (0.25m)
FENCING	VEGETATION
DRAINAGE (BUILT)	WATERWAYS

Description	Status	Revision	Drawn	Checked	Reviewed	Authorised	Issue Date
Description	Status	Revision	Drawn	Checked	Reviewed	Authorised	Issue Date
ISSUED FOR PLANNING	Status	Revision	Drawn	Checked	Reviewed	Authorised	Issue Date
A2	CO1	MT	DS	MT	DMA		02/09/22
Drawing Suitability	APPROVED - ORDERS / LICENSES						A2

ATKINS
Member of the SNC-Lavalin Group

Dunedin House
Columbia Drive
Stockton-on-Tees
Cleveland
TS17 6BJ
Tel: +44 (0)1642 525200

Copyright © Atkins Limited (2021) www.atkinsglobal.com

Client

TEESWORKS

The UK's largest industrial zone

Project Title

SOUTH TEES DEVELOPMENT CORPORATION

Drawing Title

**STEEL HOUSE PARK & RIDE
PLANNING APPLICATION
EXISTING TOPOGRAPHICAL SURVEY
SHEET 4 OF 4**

Drawing Number	Project	Originator	Volume
STDC_HWY - ATK - LDC - SHPR	- DR - CH - 000014		
Location	Type	Role	Number
Original Size: A1	Scale: 1:500	Project Ref. No: 5198022	Sheet: 4 of 4
Rev: C01			

This map is based on Ordnance Survey material with the permission of Ordnance Survey on behalf of the Controller of Her Majesty's Stationary Office. © Crown copyright. Unauthorised reproduction infringes Crown copyright and may lead to prosecution or civil proceedings. STDC 5198022/000014, 2022.

Scale 1:500

10m 0m 10m 20m 30m