


DO NOT SCALE

Millimetres

0 10

100

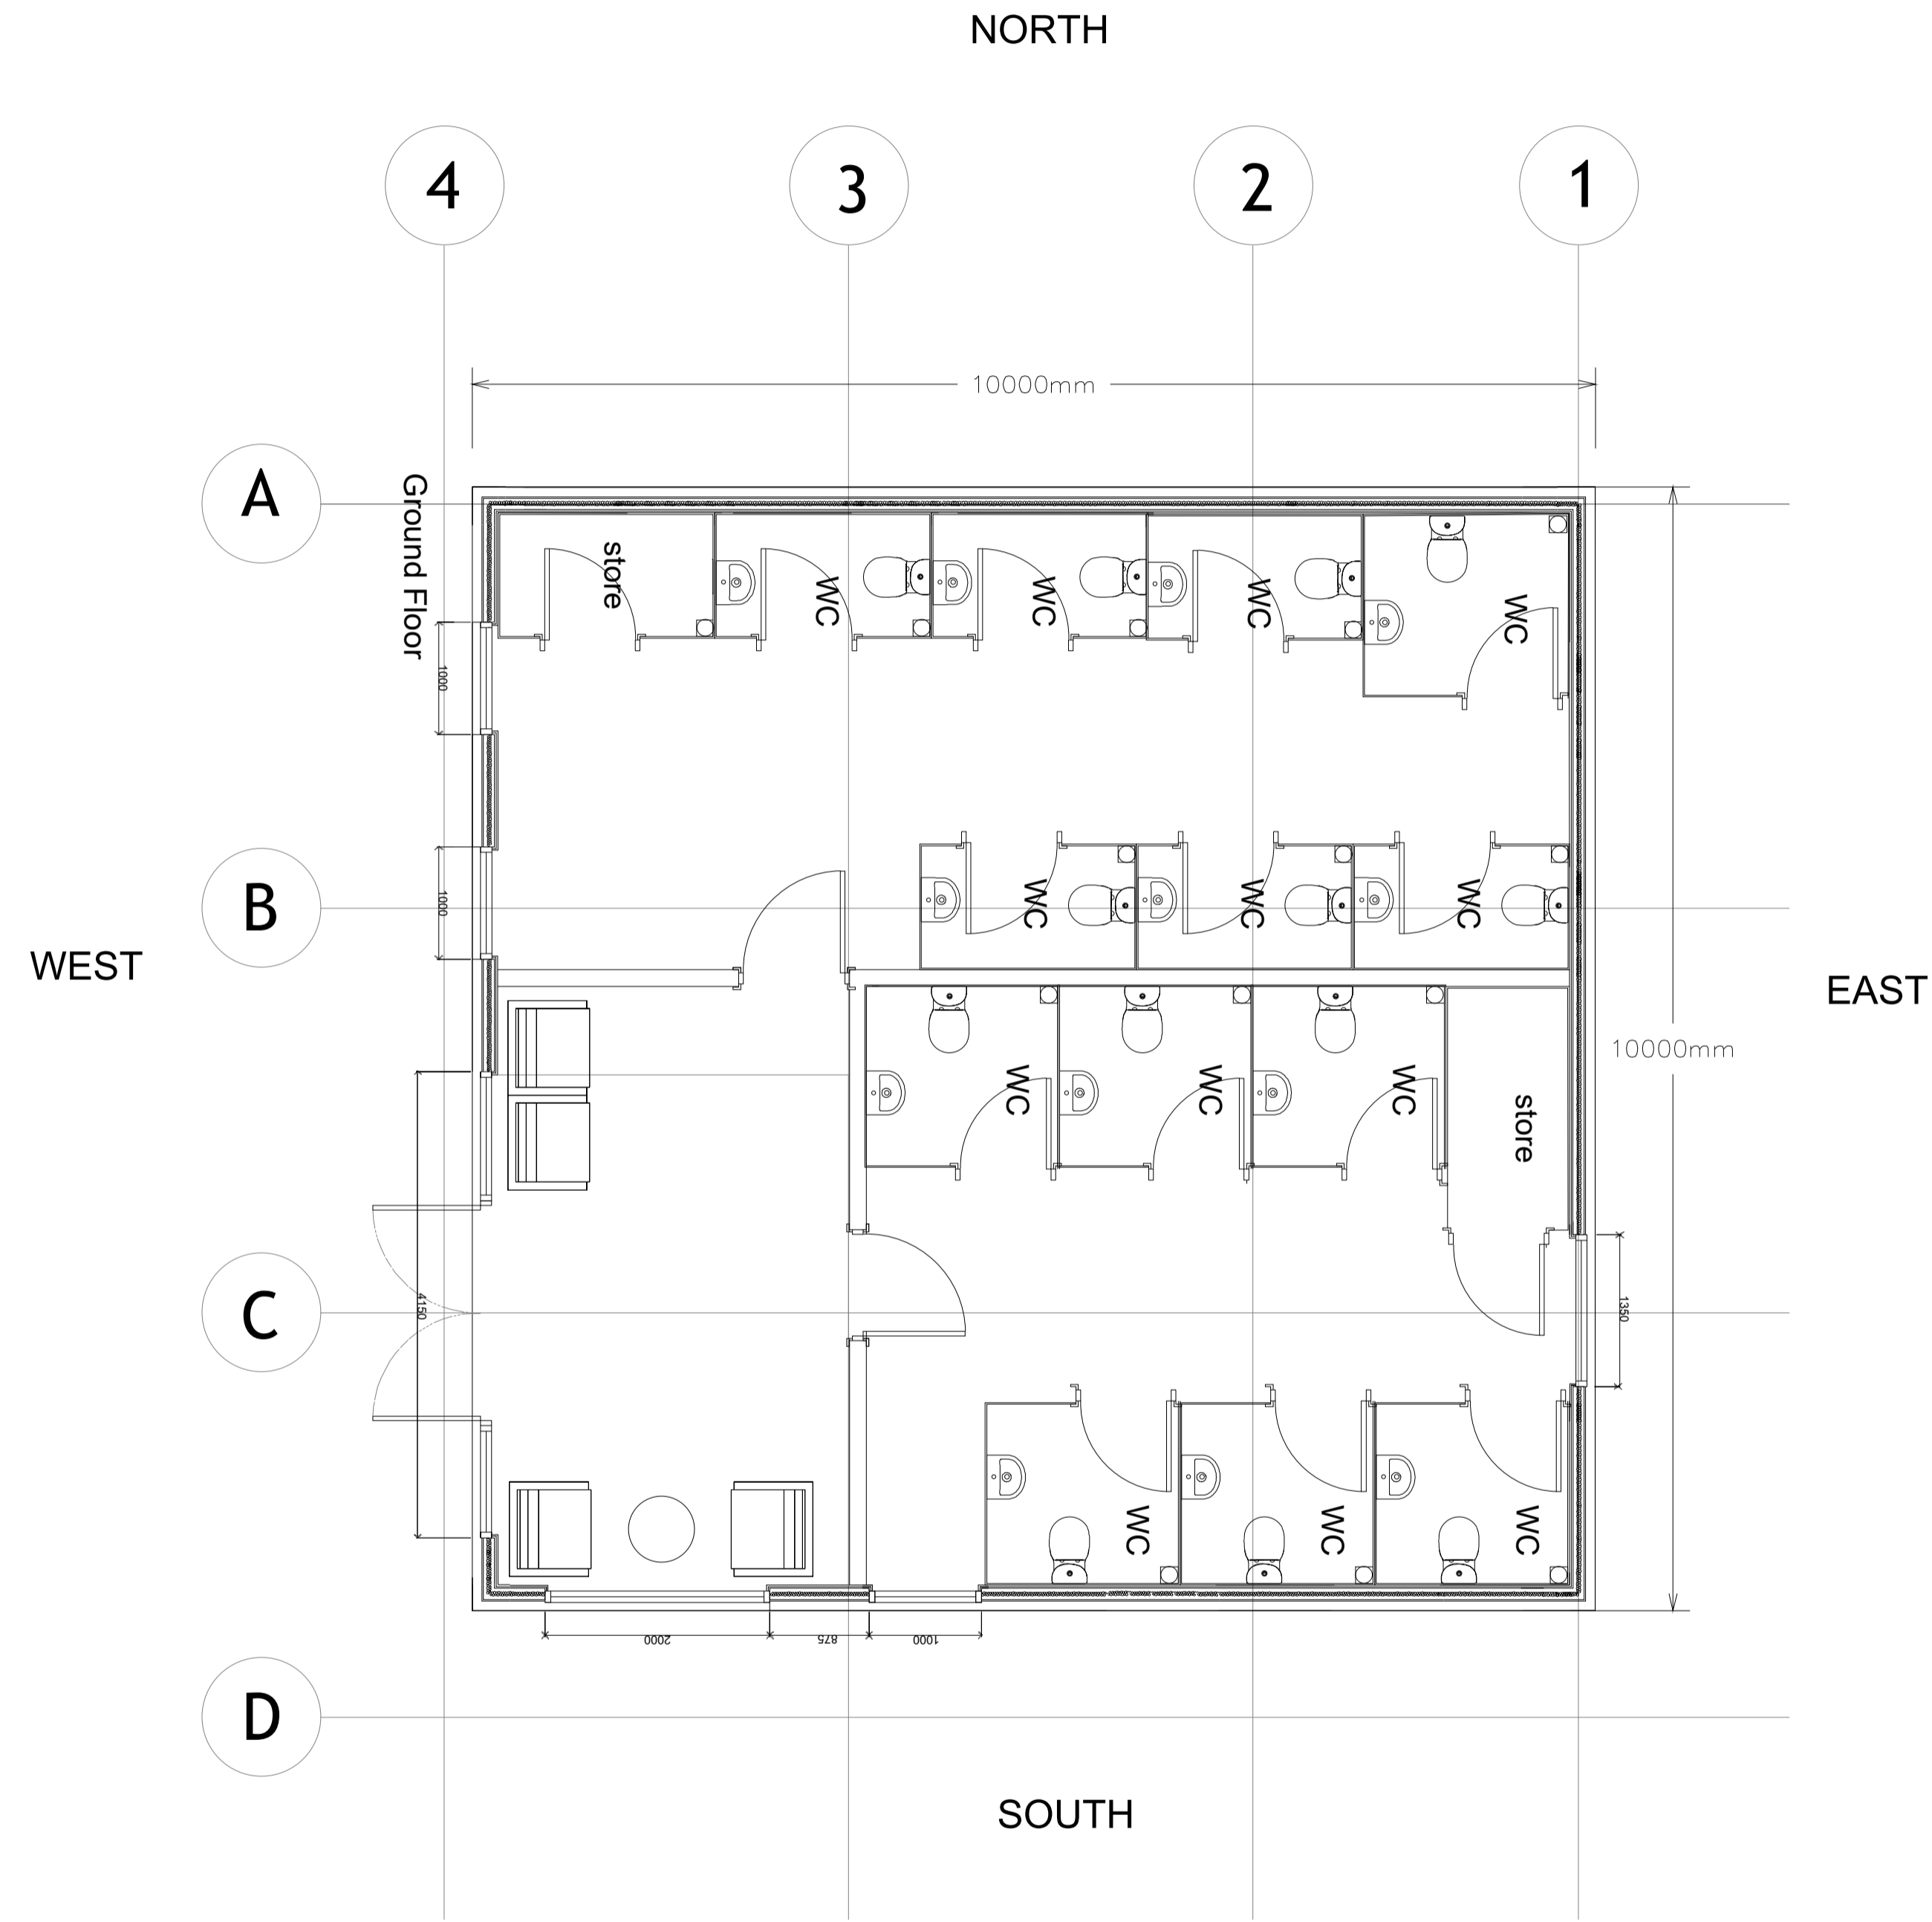

NOTES

- 1. Do not scale from this drawing

PLANNING

Rev.	Date	Description	By	Chk'd	App'd
------	------	-------------	----	-------	-------

STDC  
 Teesside Management Offices,  
 Redcar, TS10 5QW  
 www.southteesdc.com



Project Title: **TEESWORKS**  
 The UK's largest industrial zone

Drawing Name:  
**PARK AND RIDE AMENITY CENTRE FLOORPLAN AS PROPOSED**

Drawn by: SD	Date: OCT 2022
Checked by: KW	Date: OCT 2022
Approved by: LCD	Date: OCT 2022

Drawing Number:	Revision:
TSWK-STCD-STH-PR-DR-C-0010	-

Drawing Scale:	Page Size:
1:50	A1